




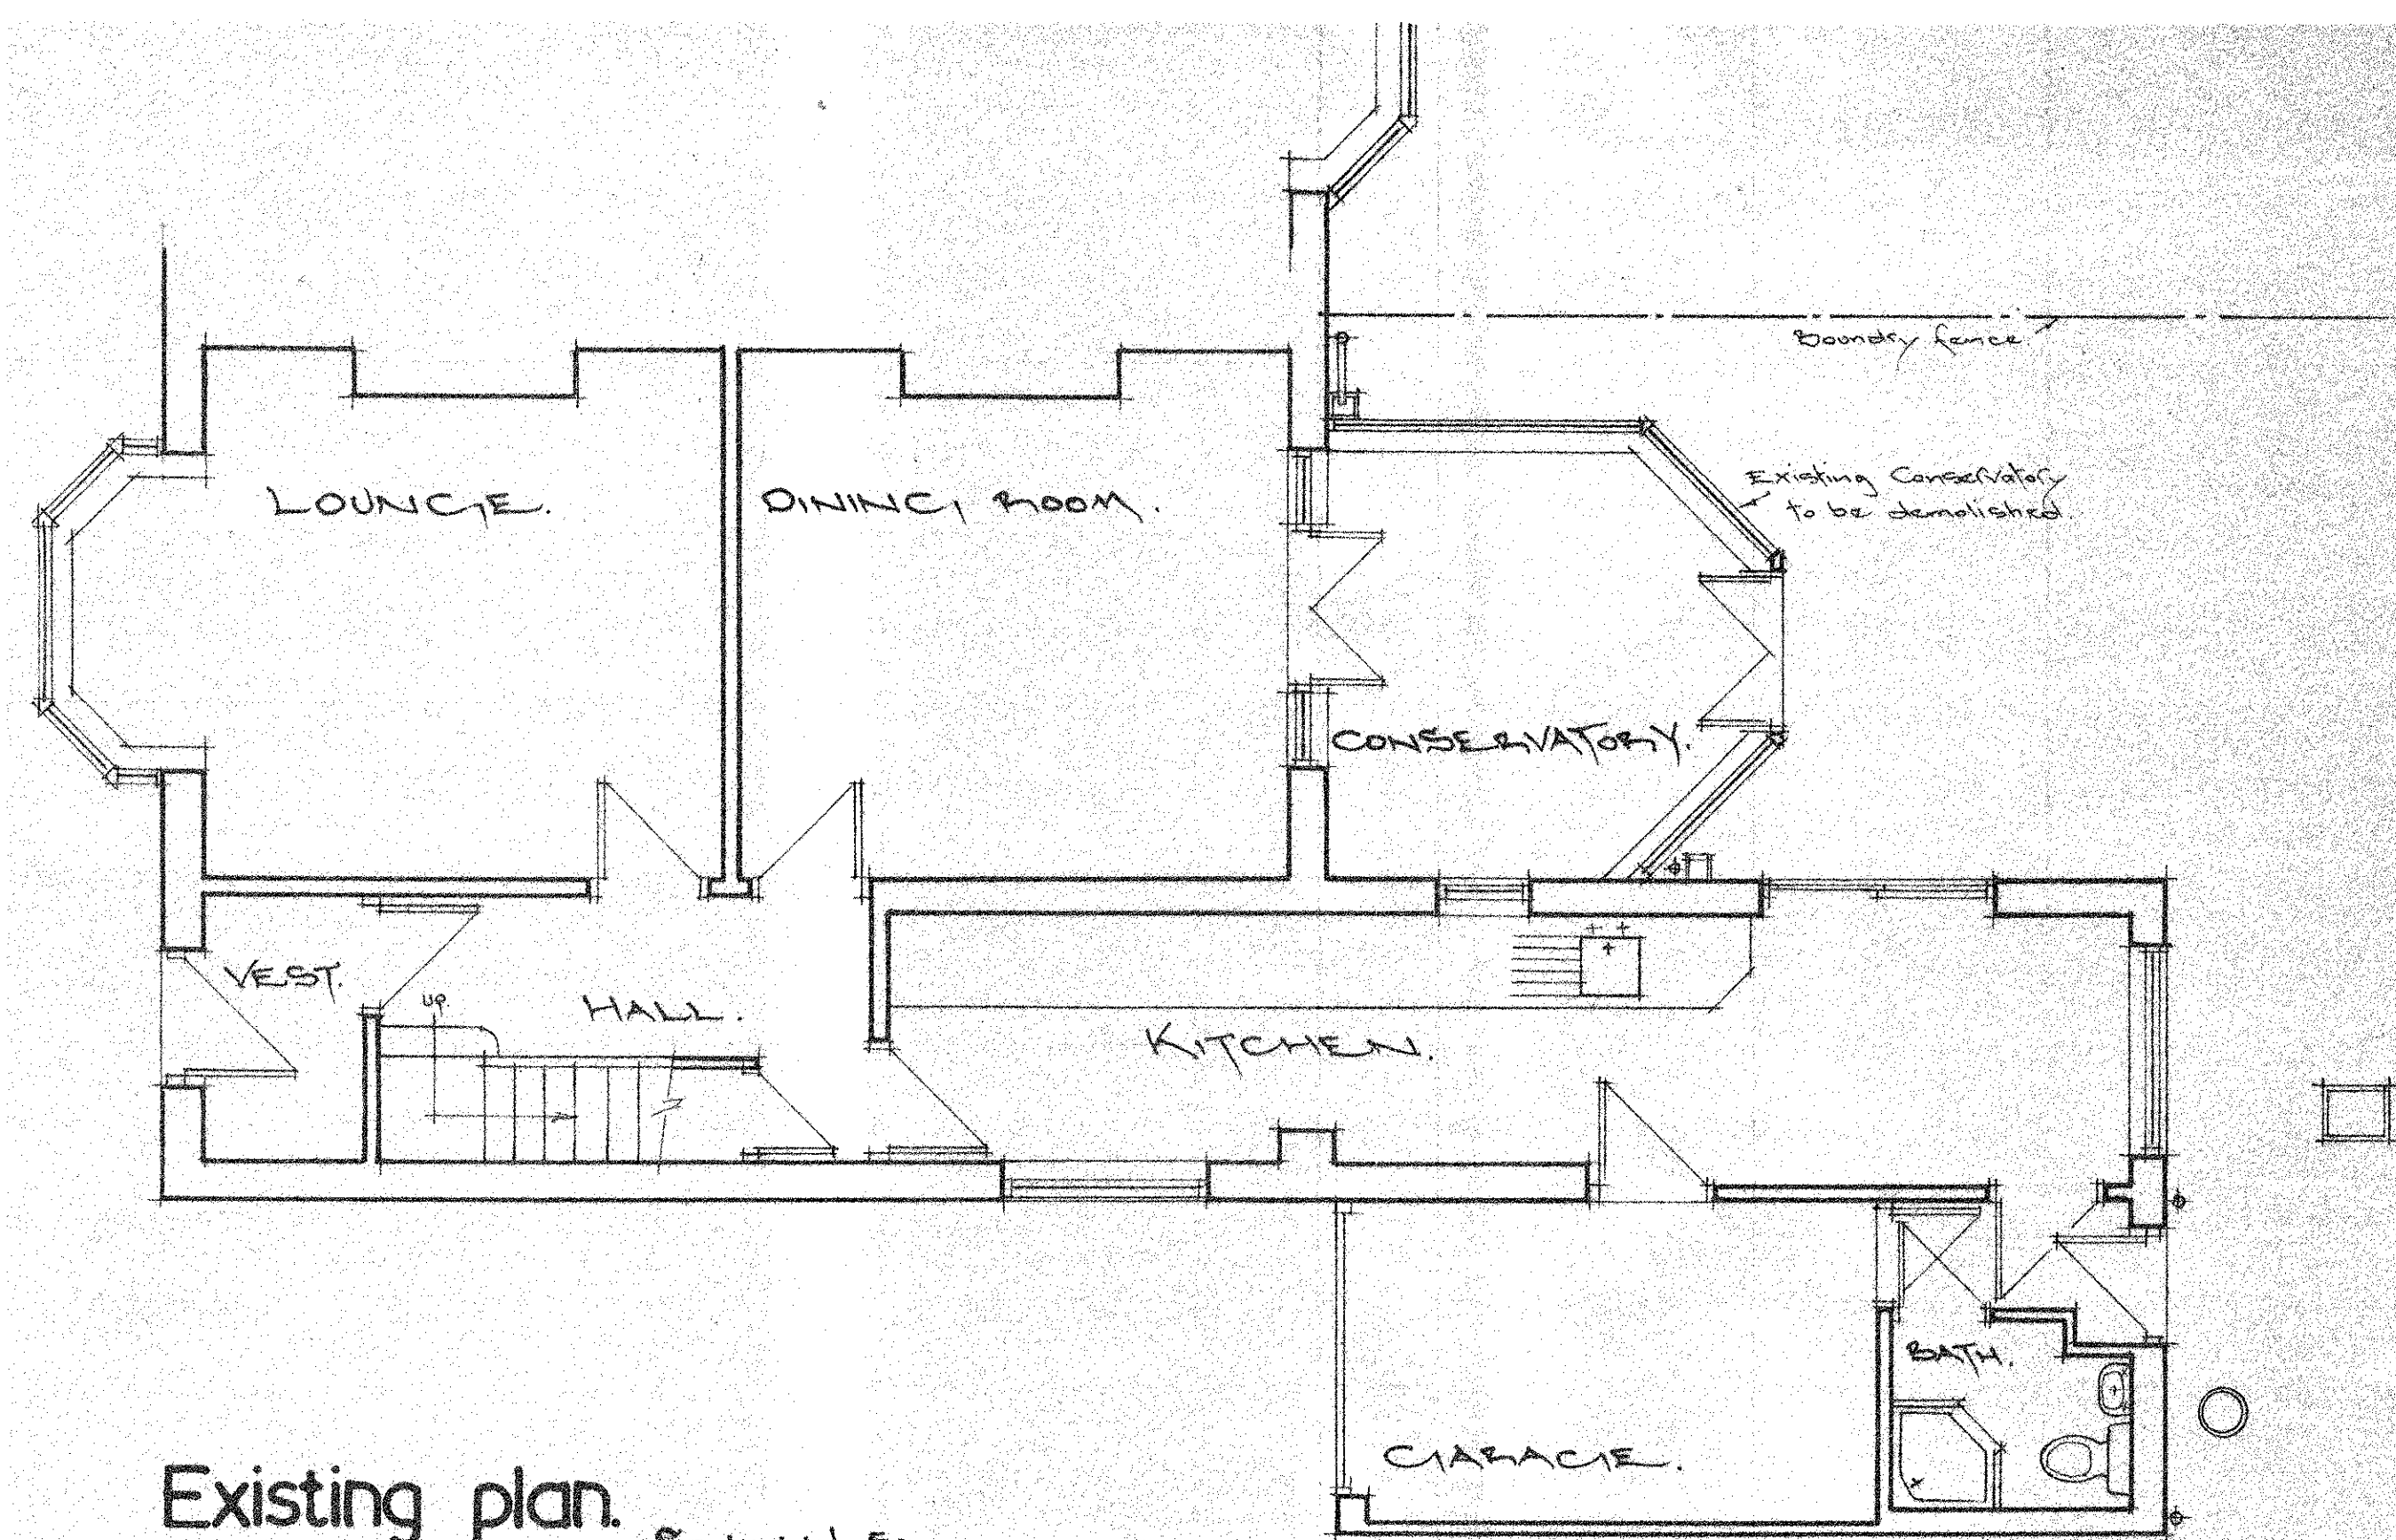


Existing plan. Scale: 1 to 50.

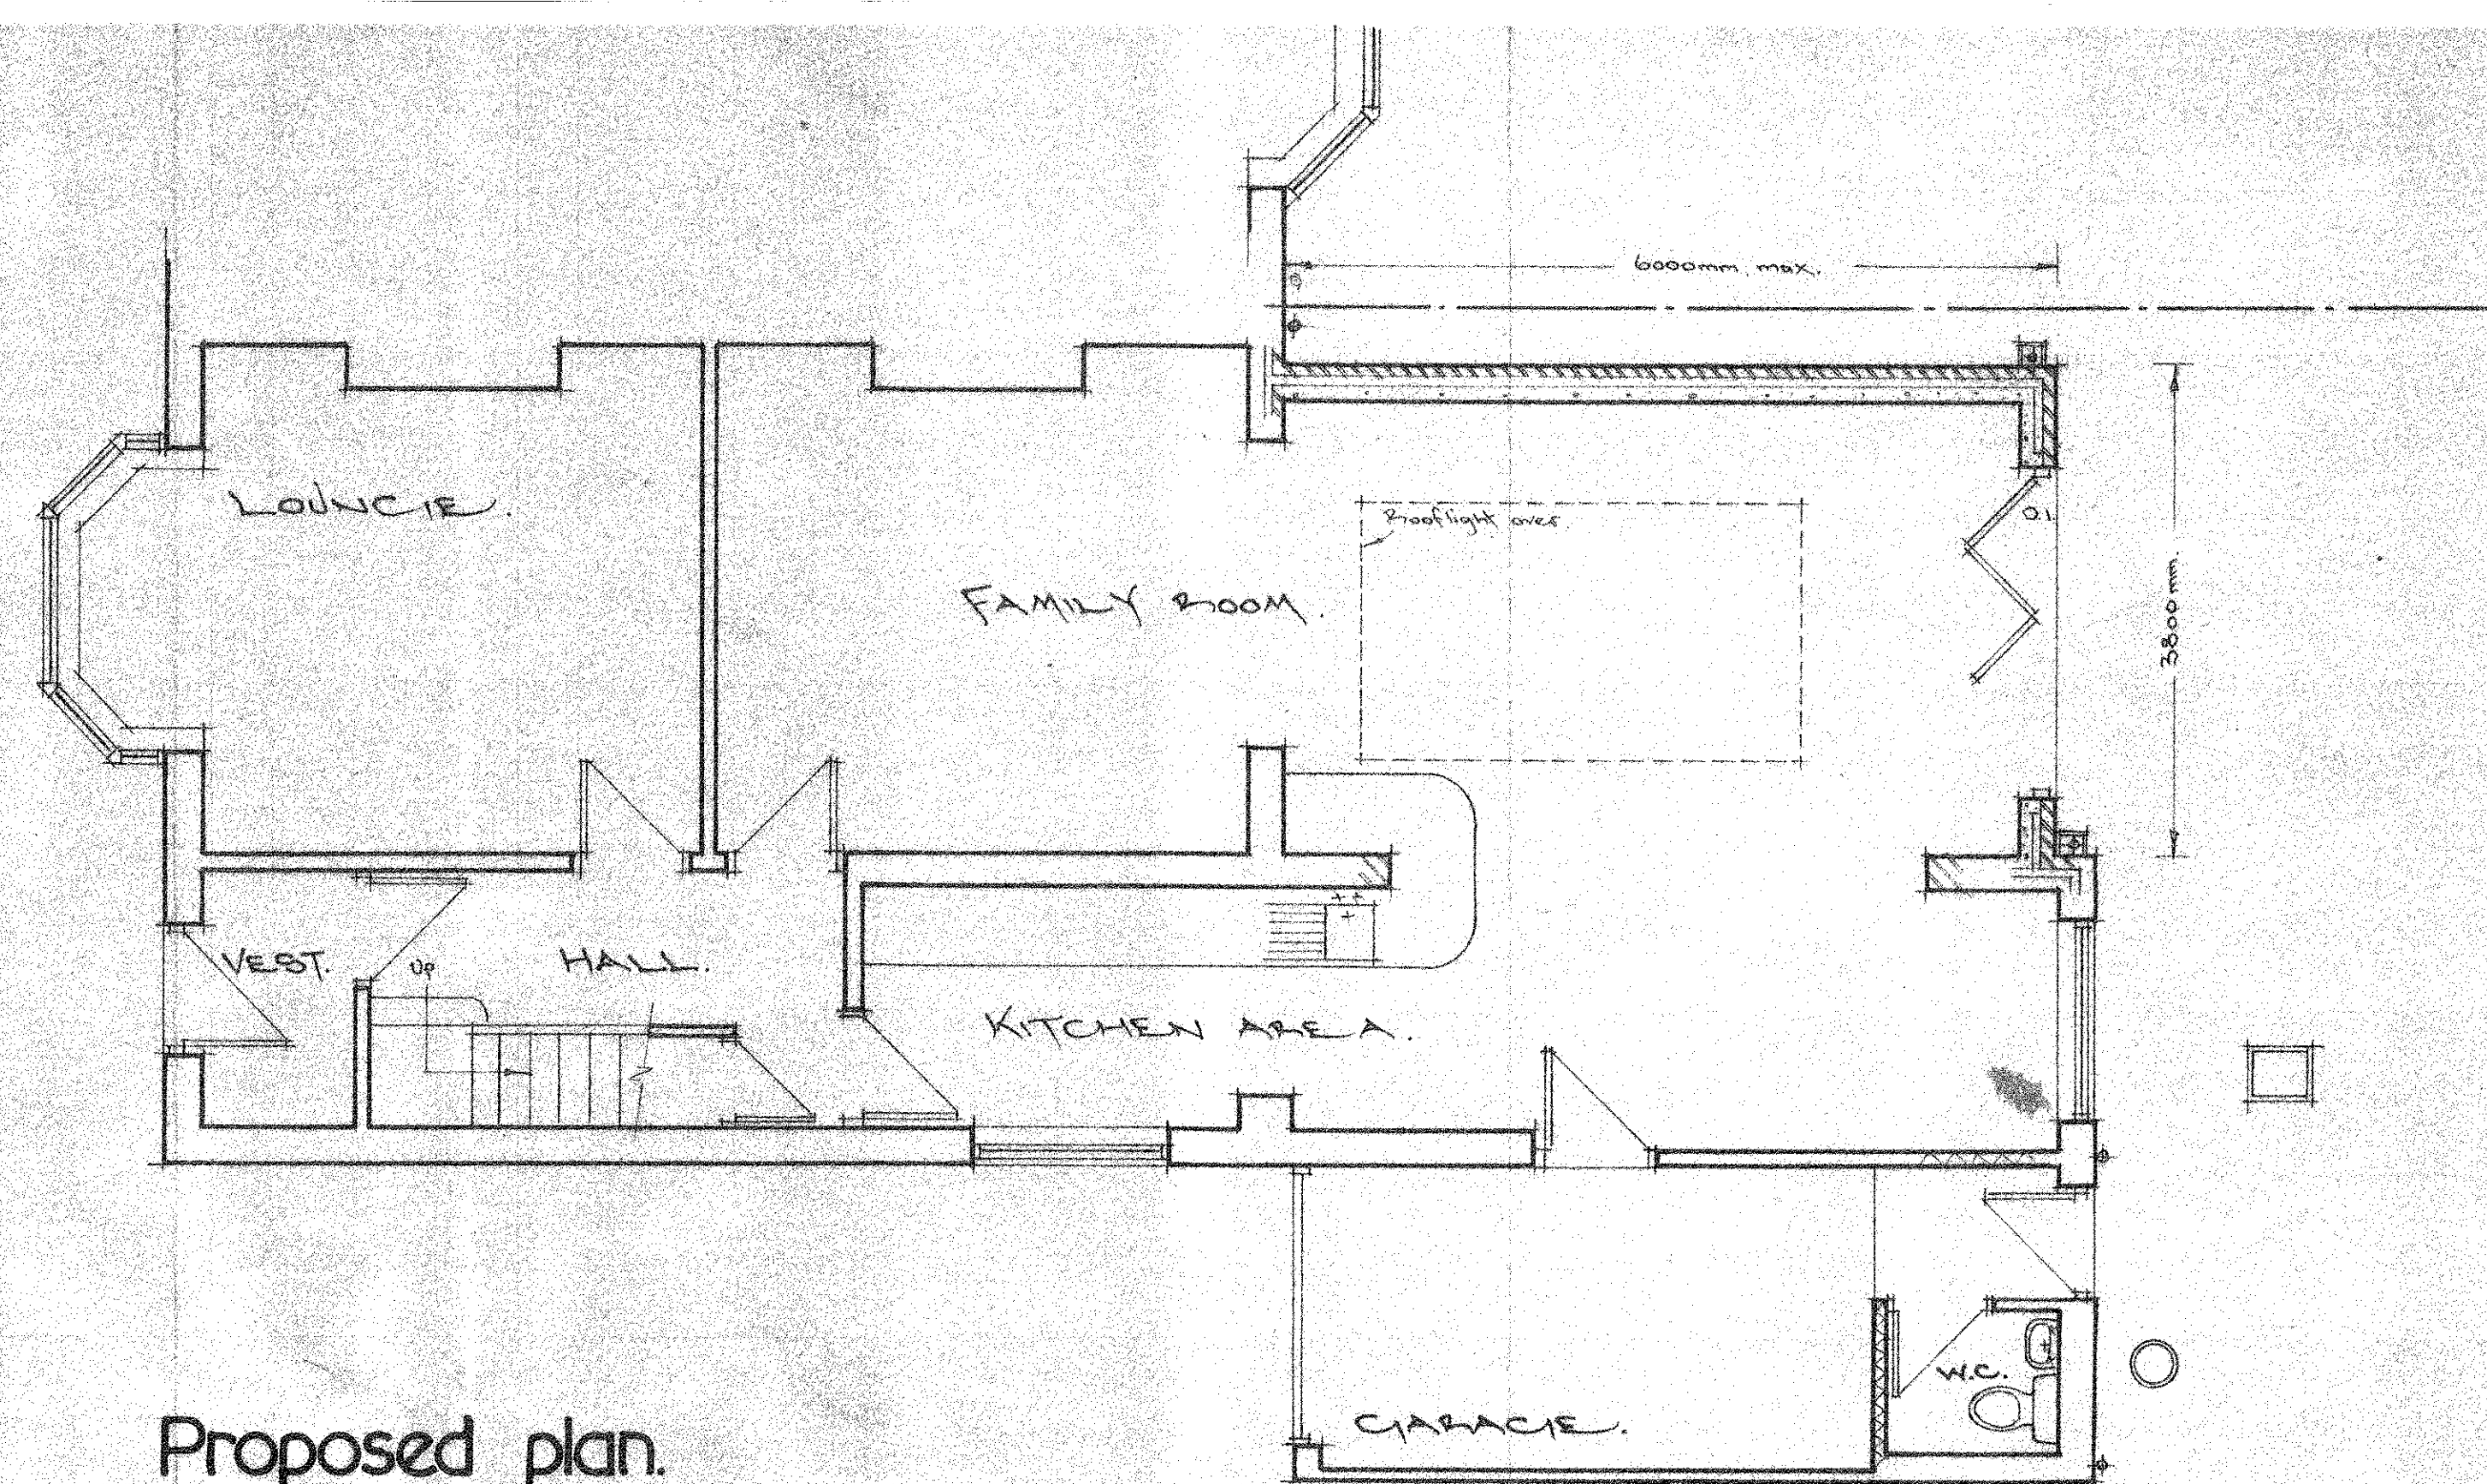

Proposed plan.

320130491P

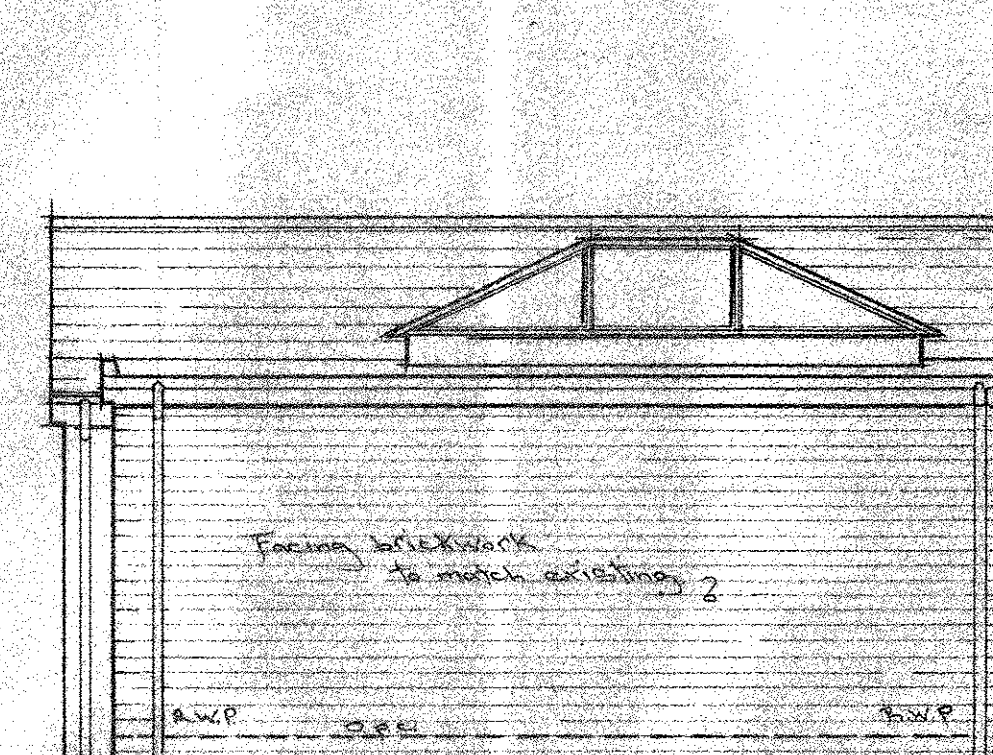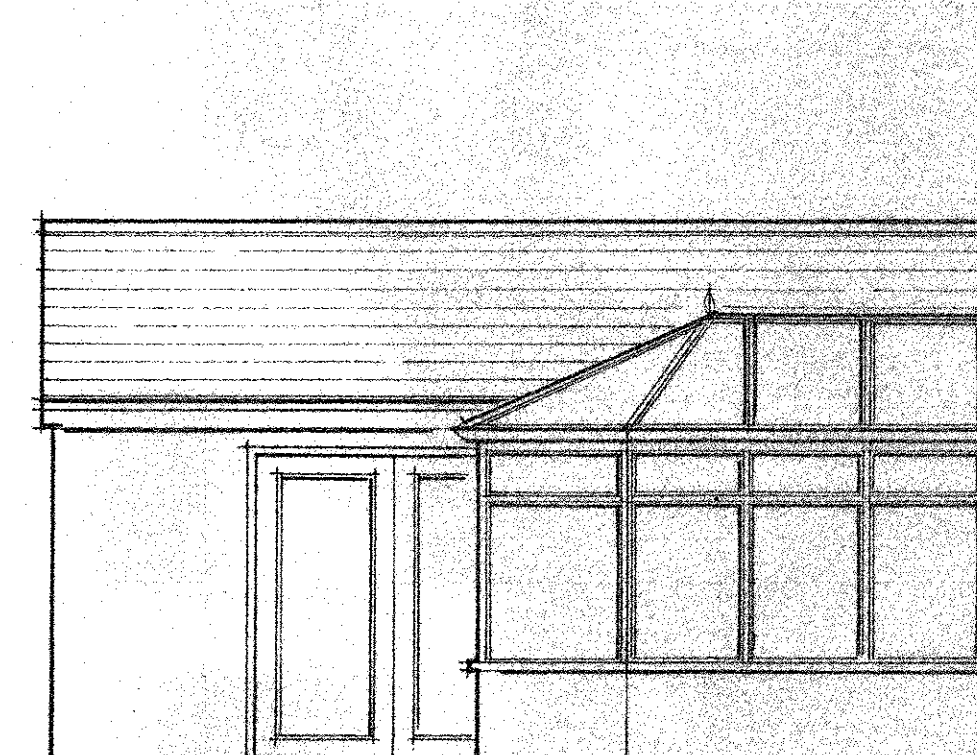

Existing South East elevation.

Existing North East elevation.

Proposed North East elevation.

Proposed South East elevation.

Proposed Rear Extension at - 6 Vicarage Lane, Wilshire. for - Mr. & Mrs. I. Harris.

Dwg. IH/I3/OI.