

**Scale 1:1250**

Existing Elevations

Materials:- Roof Reclaimed Slate  
 Walls Natural Random Sandstone,  
 Window and Doors Timber double glazed units



320130557P

Southern Elevation

Western Elevation

Eastern Elevation

Northern Elevation

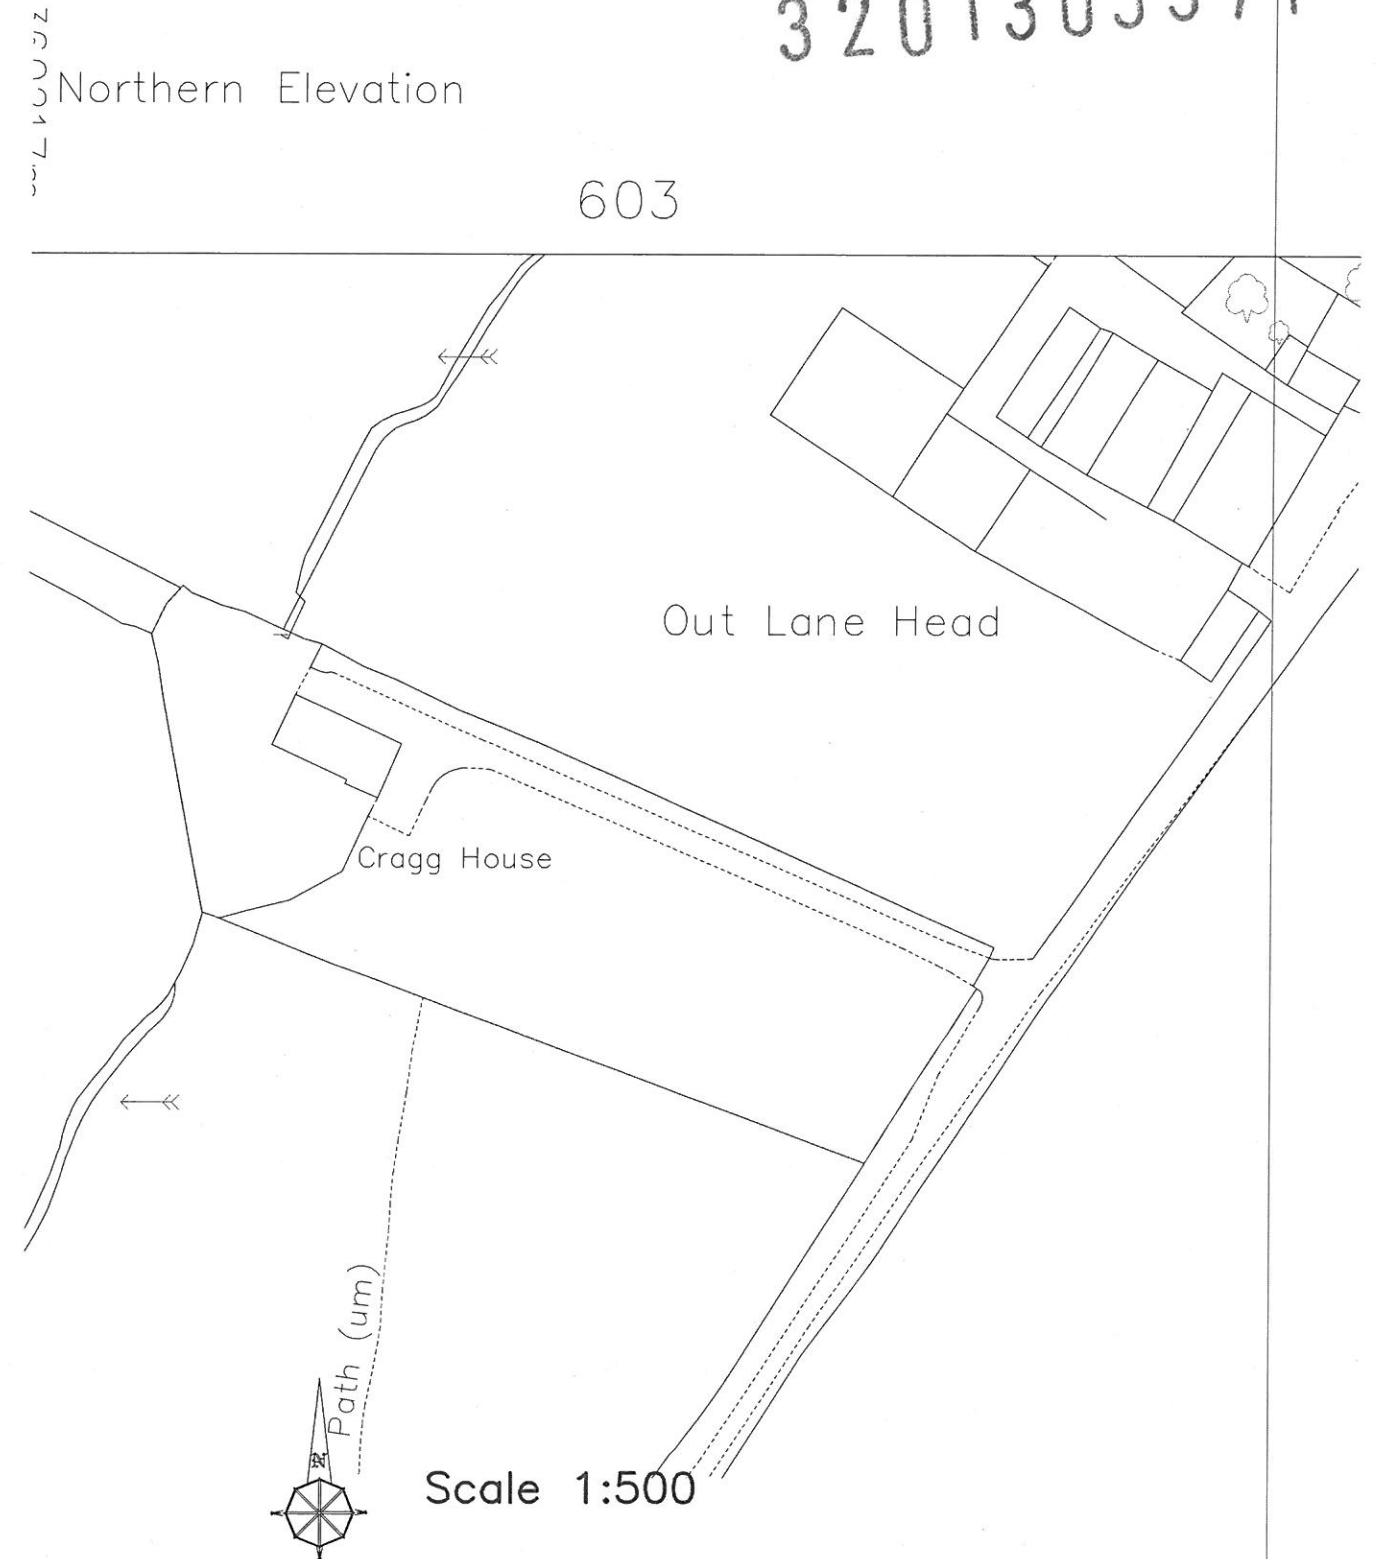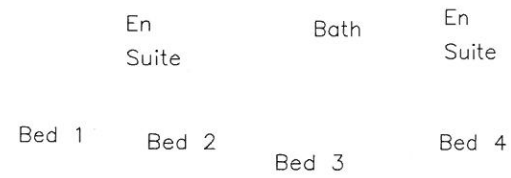

**Julia Pye**

Hill Crest Farm, Starlings Lane, Chipping PR3 2NP  
 Tel 01905 61878 07803557019  
 email: jpyeplanning@gmail.com

Clients Details

Mr H T Gornall

Project Details

Change of Use from Holiday Let  
 Into Residential Dwelling

Project Address

Cragg House Barn  
 Outlane  
 Chipping  
 PR3 2NQ

Drawing No.

TG/3512/a

Date

nov 12

Scale


1:100

Drawn By

Julia Pye

DO NOT SCALE THIS DRAWING. CHECK ALL DIMENSIONS ON SITE

THIS DRAWING IS PROTECTED BY COPYRIGHT. IT MAY NOT BE REPRODUCED IN ANY FORM OR BY ANY MEANS FOR ANY PURPOSE, WITHOUT GAINING PRIOR WRITTEN PERMISSION FROM JULIA PYE

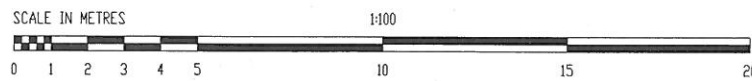

Plot Sheet @ A1 1:100