
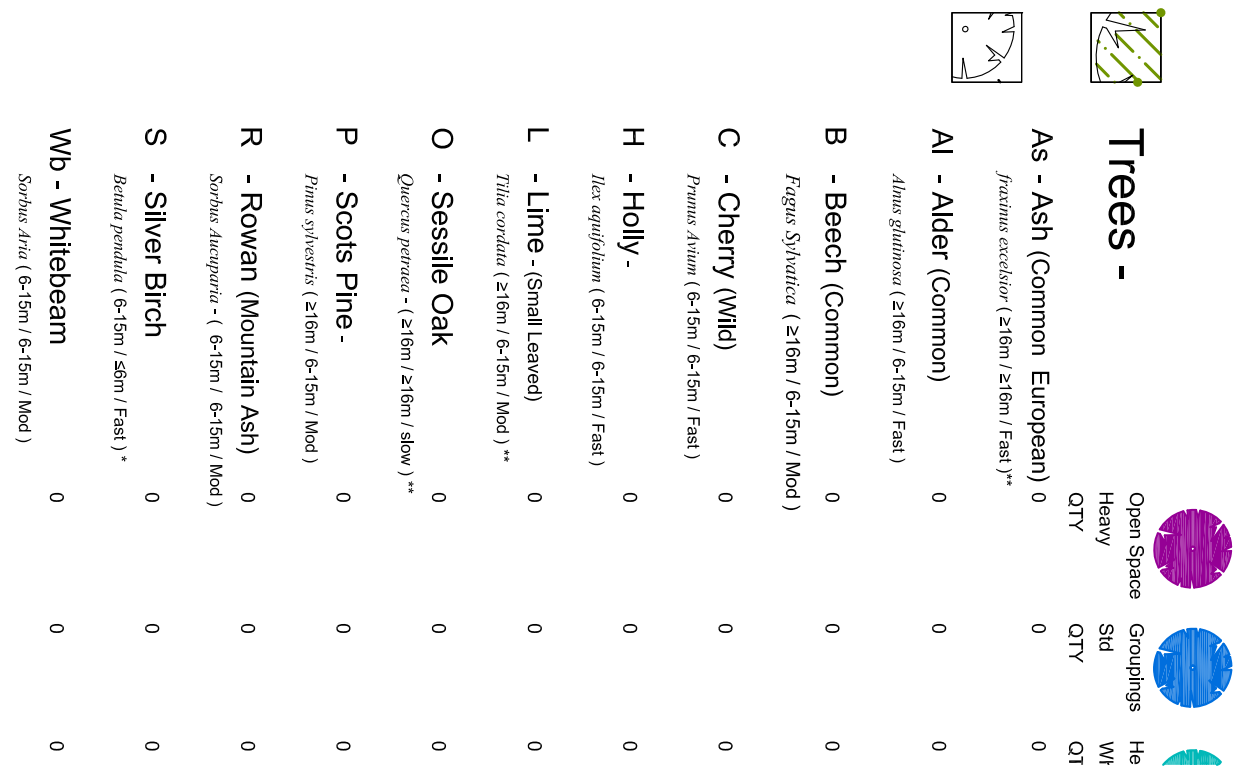
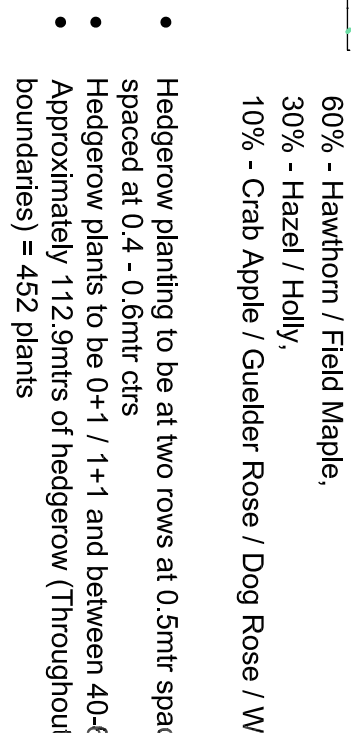
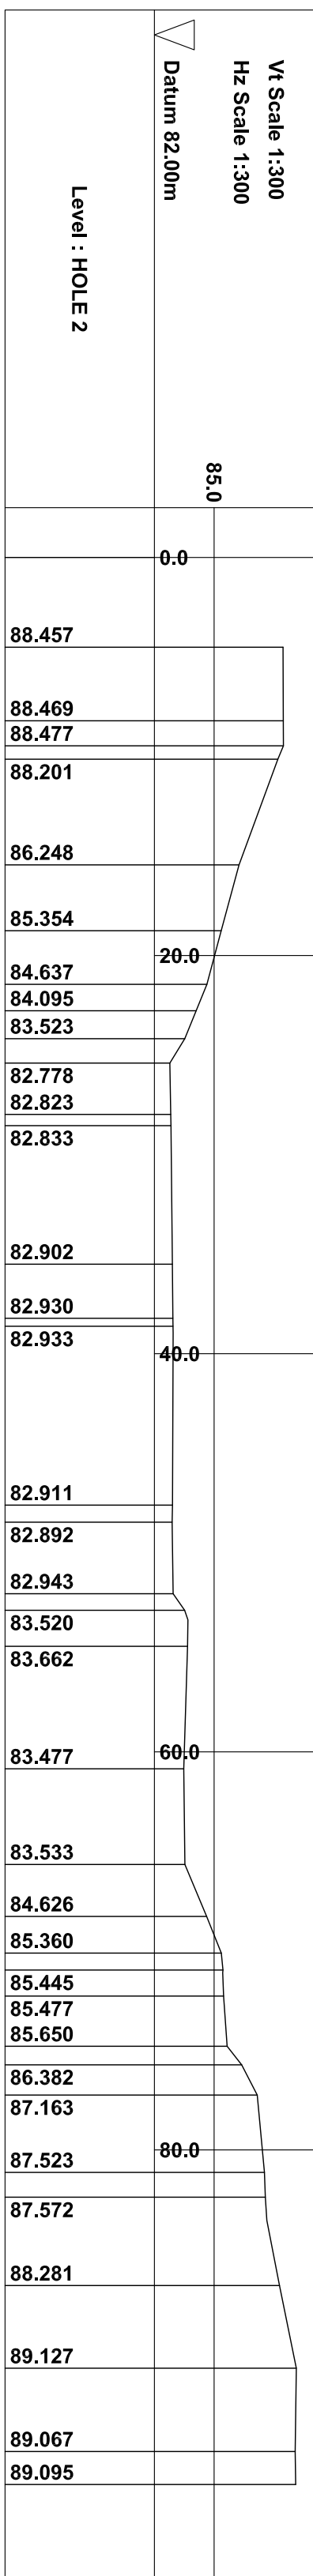
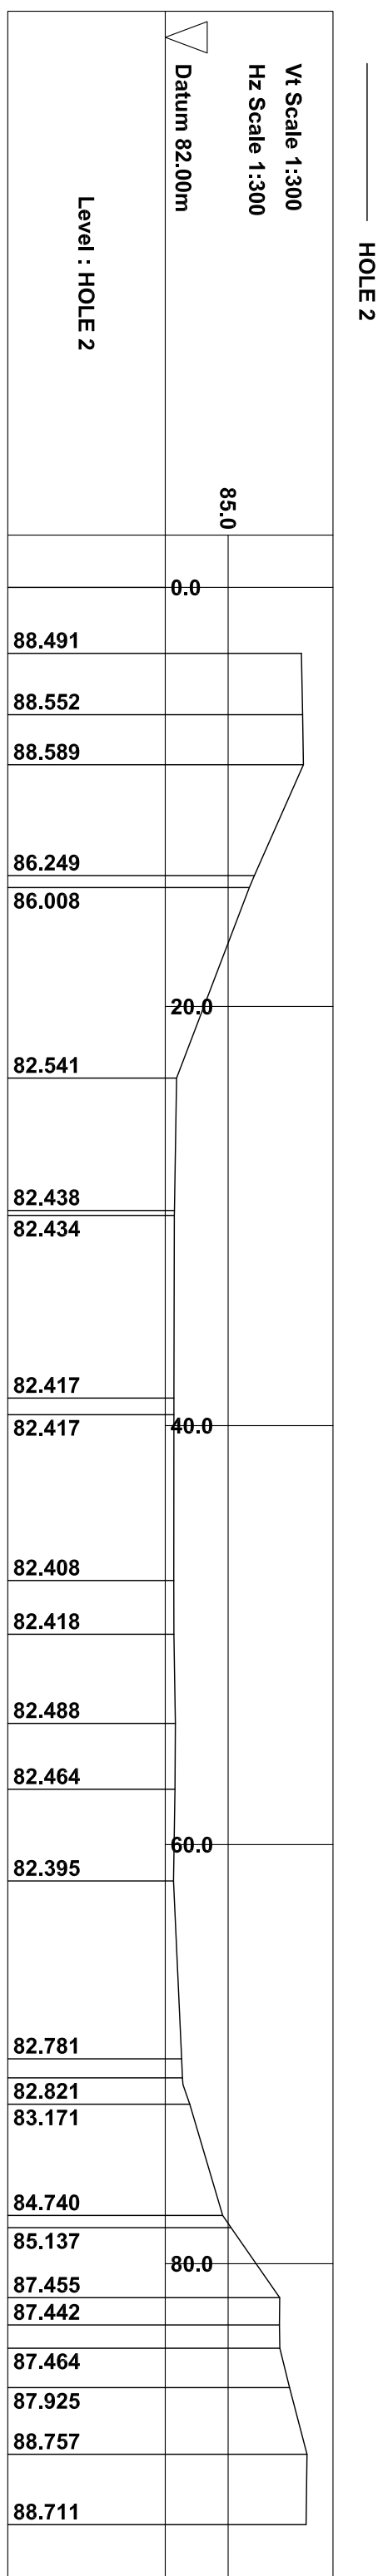
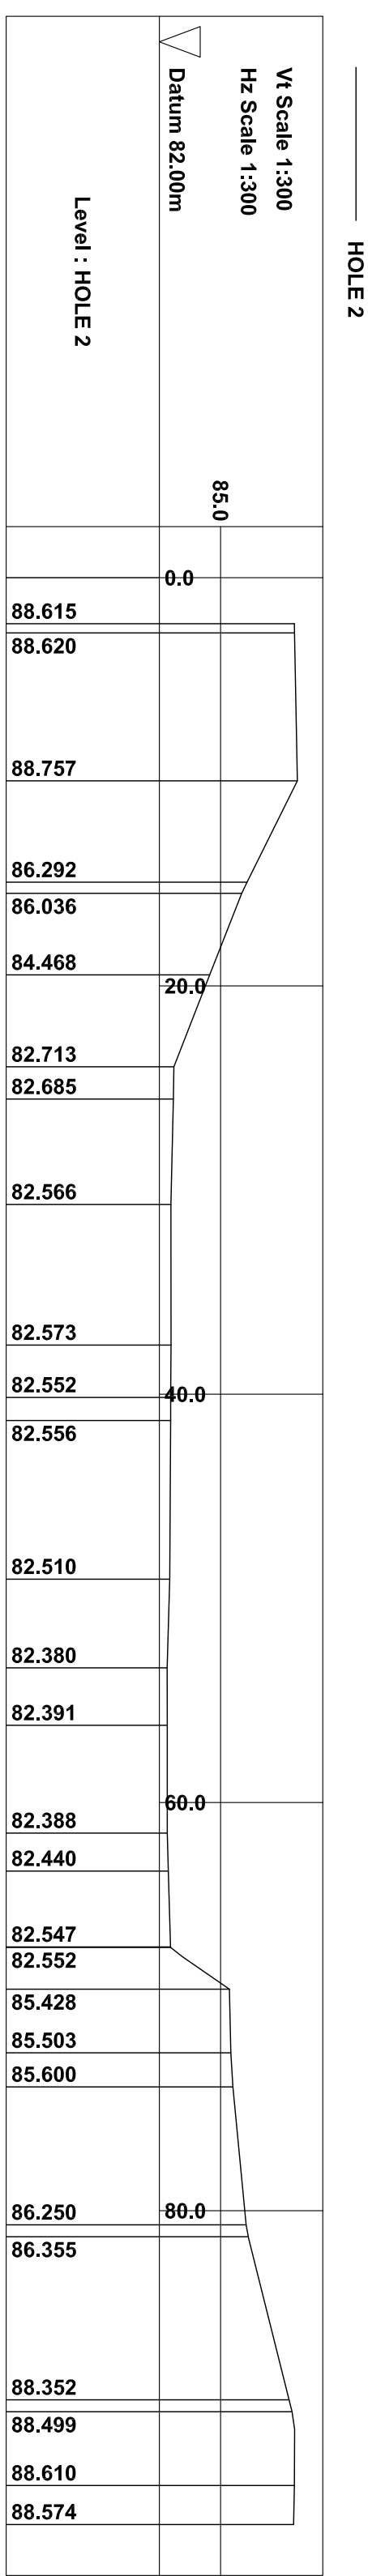
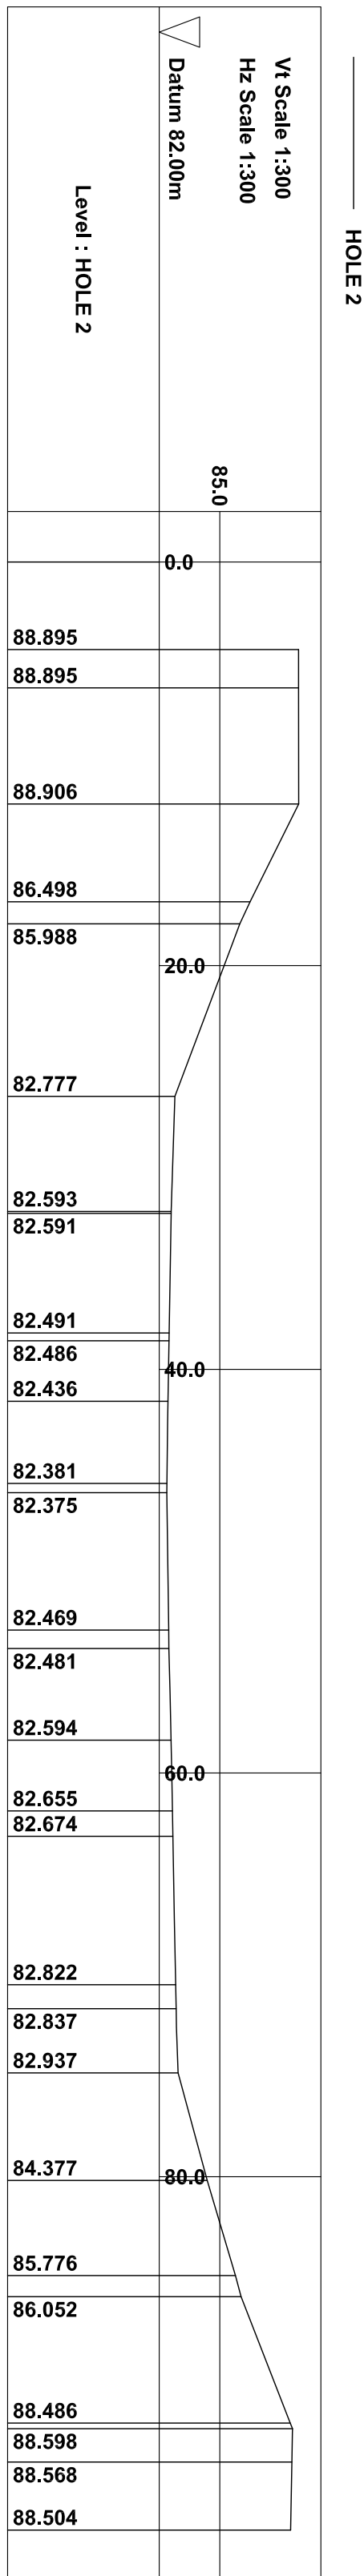
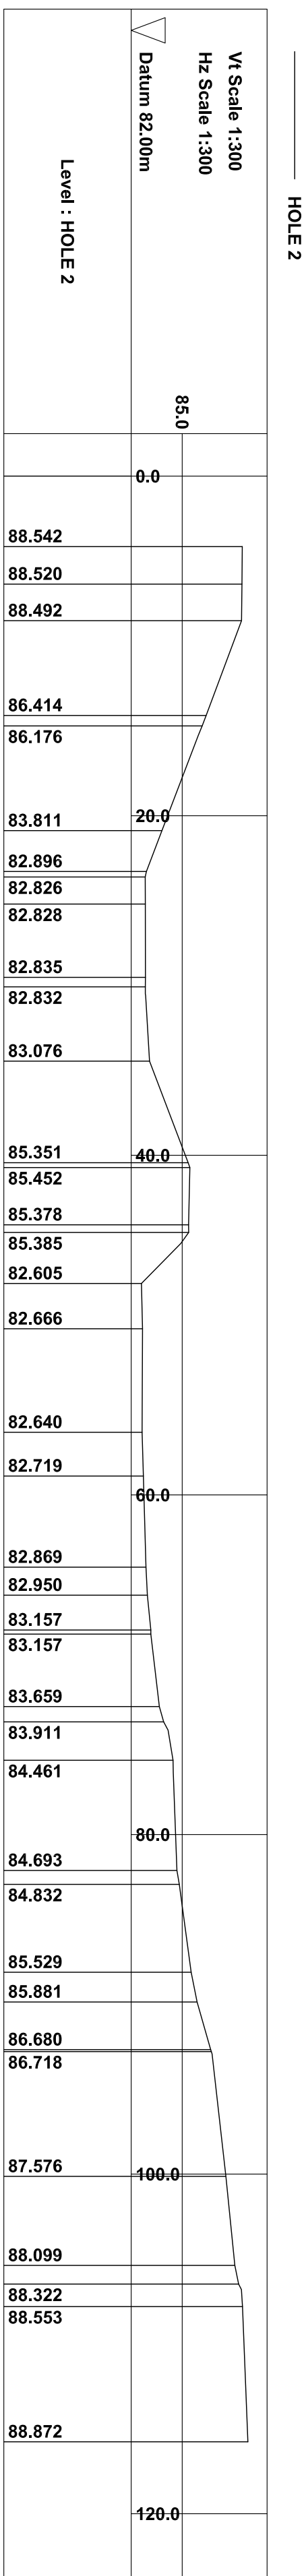
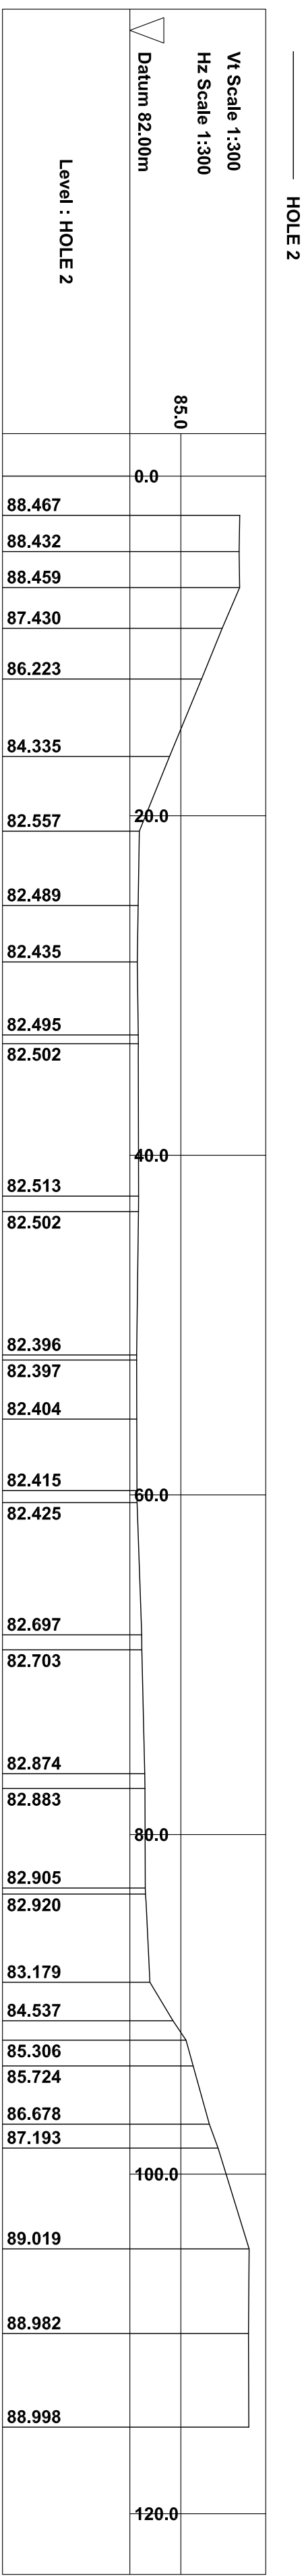


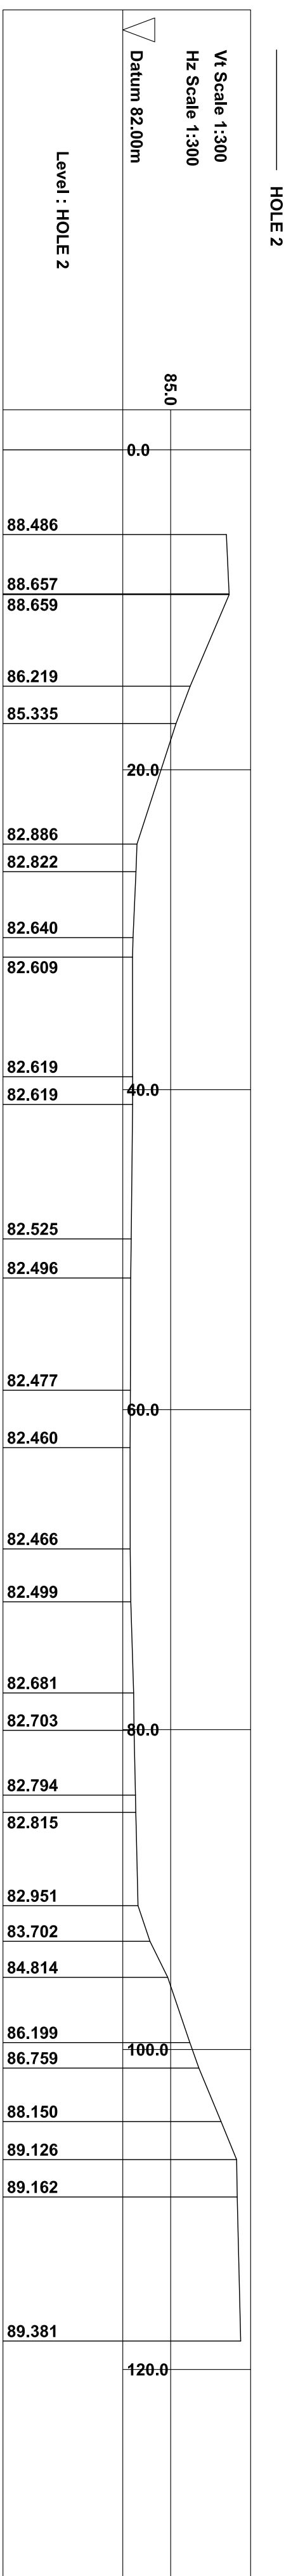

 Avalon Chartered Town Planning	
Town Planning - Architectural Design - Building Regulations - Surveying	
Phone: 01282 334834 Fax: 01282 451666 E-mail: info@avalonrpi.co.uk 2 Reading Business Centre, Redman Road, Bursley, Lancashire, BB10 2TV	
PROPOSED SITE PLAN	