






SCALE = 1:2500

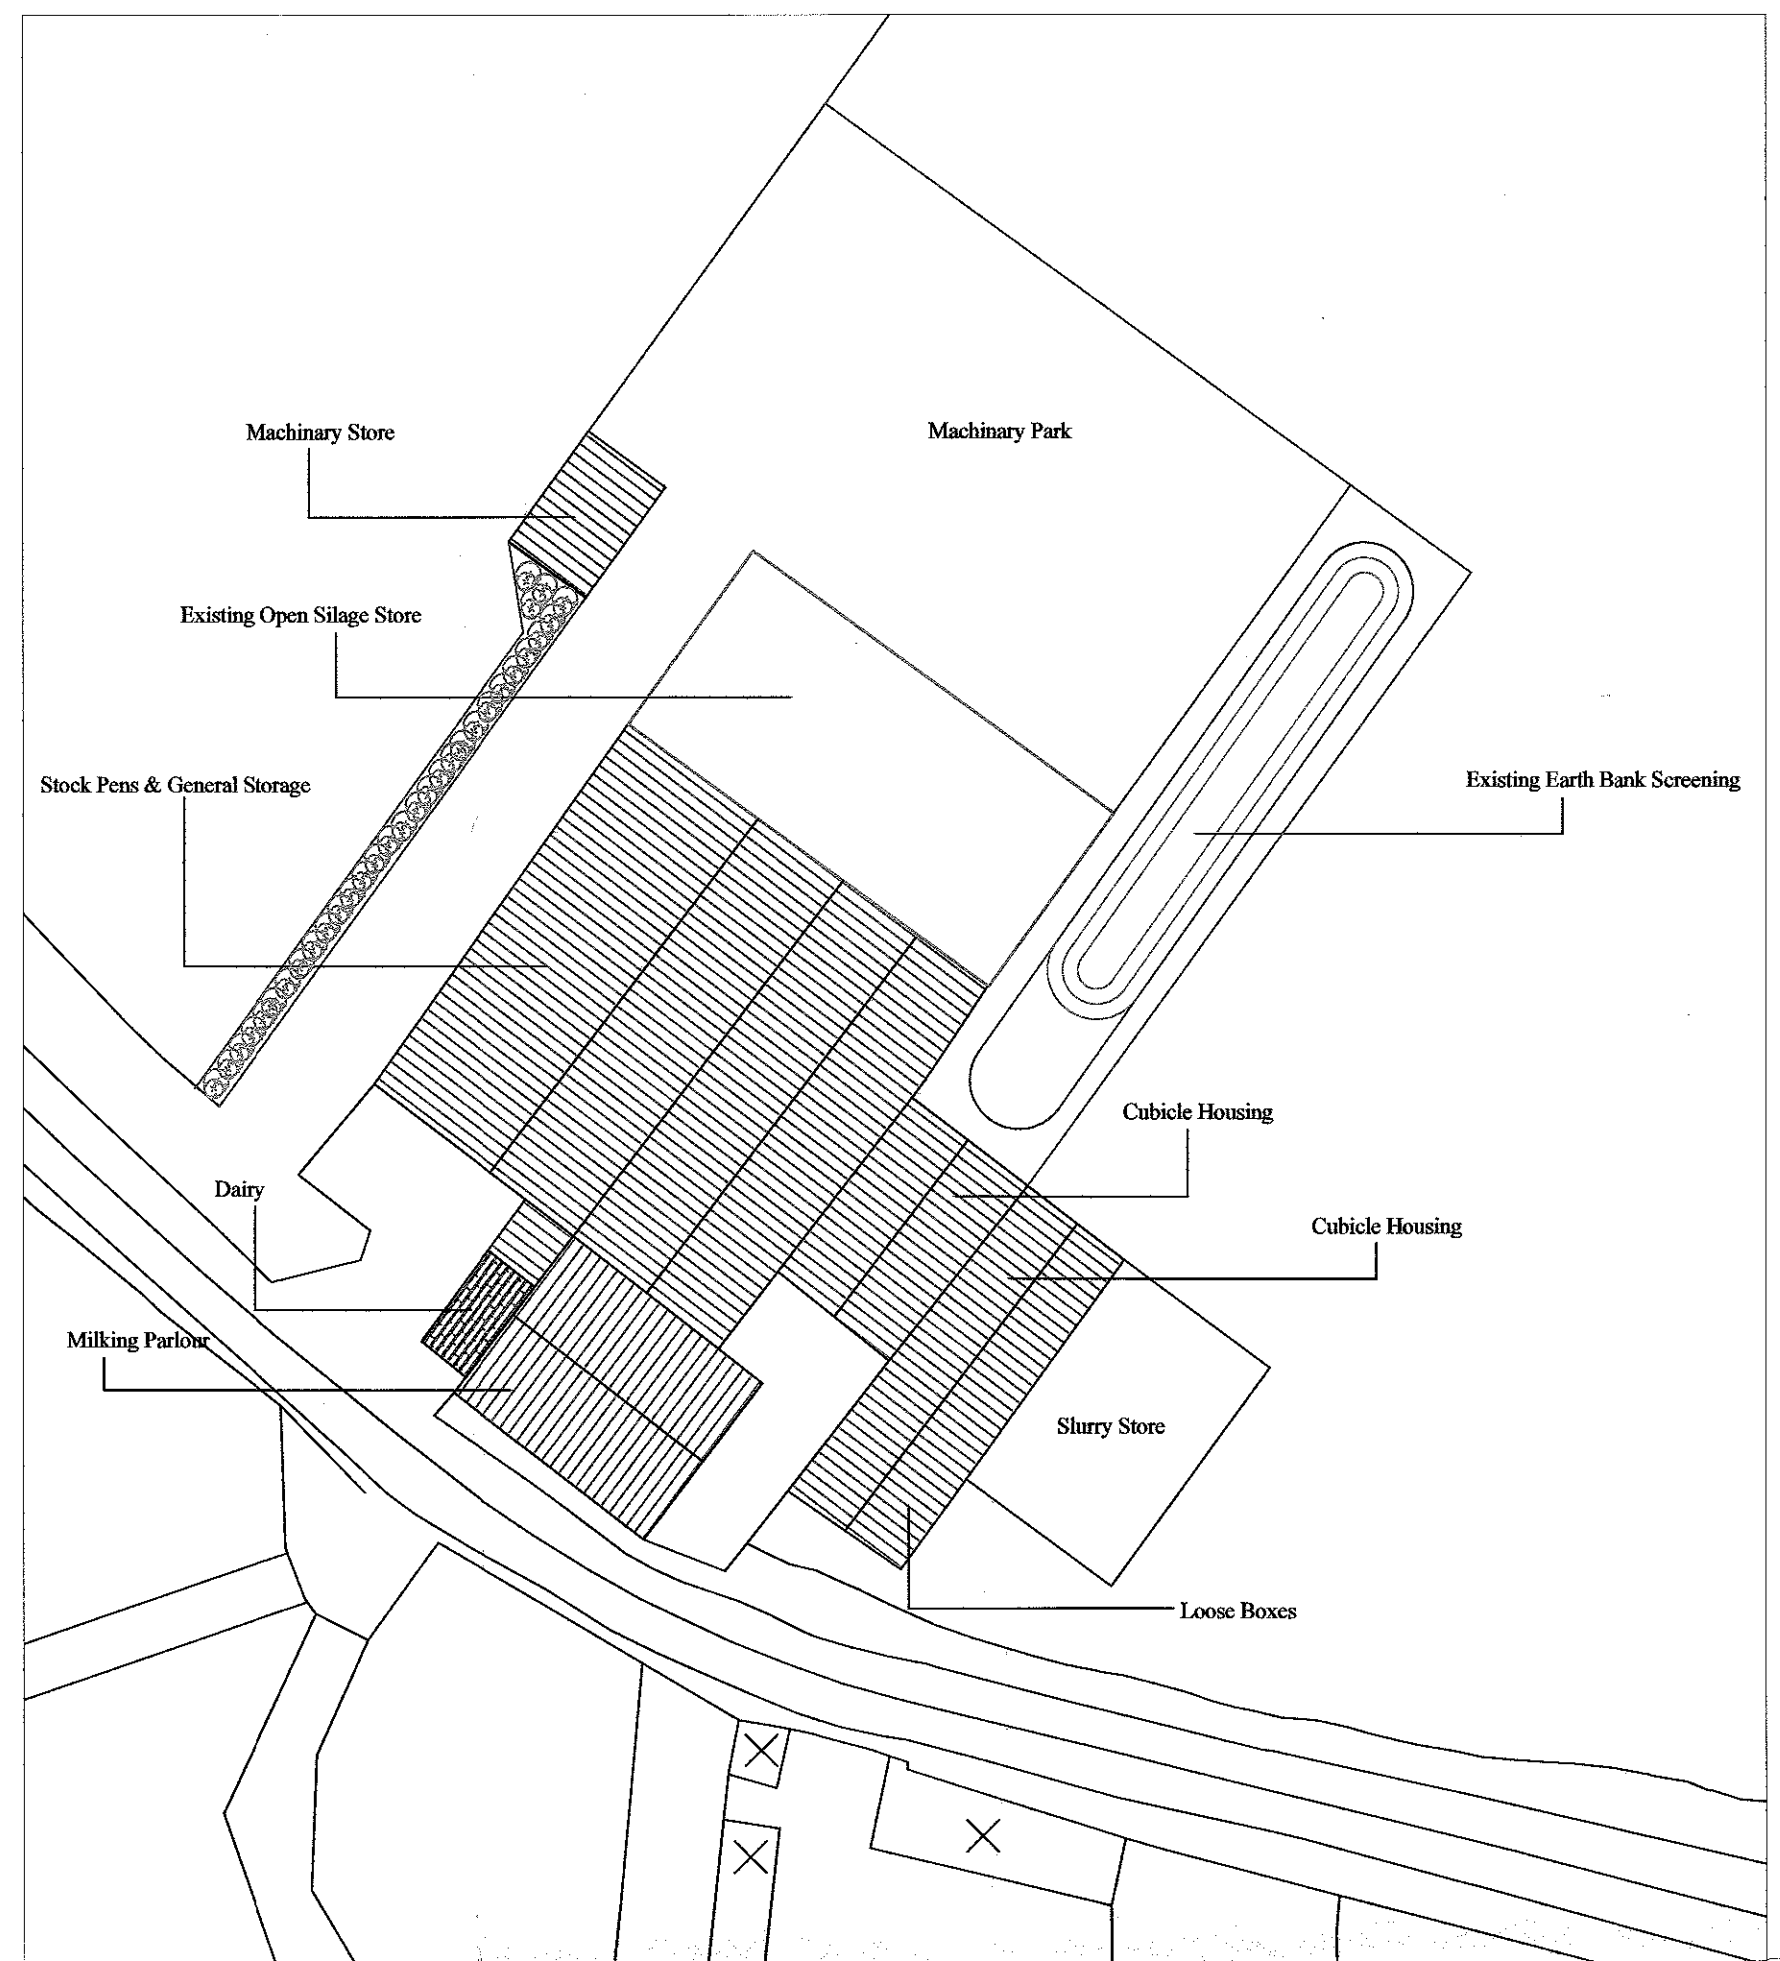

SCALE = 1:500

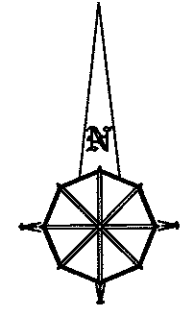

320130635 P

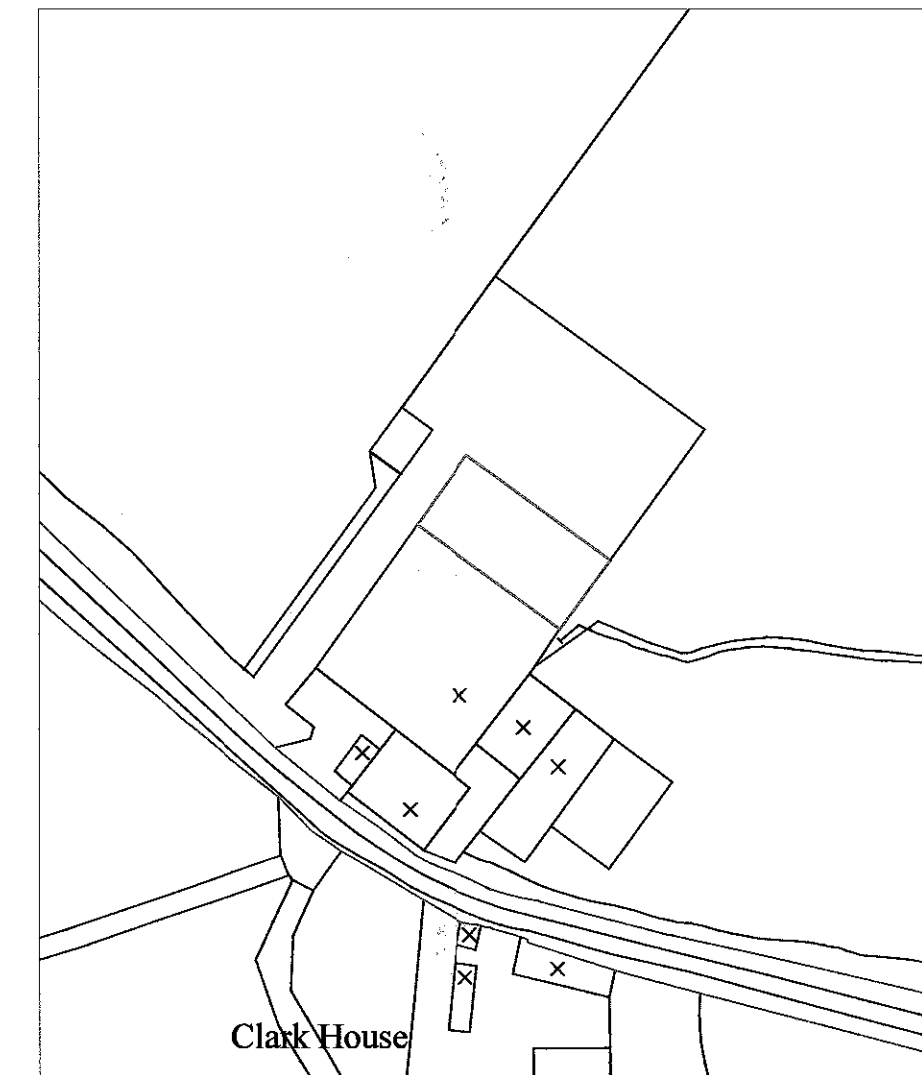

SCALE = 1:2500

**J. HADFIELD.
ENGINEERING, SURVEYING.**

Springs House, Chipping, Lancashire. PR3 2GQ.
Tel 07740 929096. Fax 08708 362185

Client's Details,
Messrs P. Stott & Son

Project Details,
**PROPOSED COVERED SILAGE CLAMP
LOCATION & SITE PLAN**

Project Address,
**CLARK HOUSE FARM
CHIPPING
PRESTON**

Project Number, 293/202	Date, APR/13	Scale, 1:1250 1:2500	By, JH
----------------------------	-----------------	----------------------------	-----------

DO NOT SCALE THIS DRAWING. CHECK ALL DIMENSIONS ON SITE

THIS DRAWING IS PROTECTED BY COPYRIGHT. IT MAY NOT BE REPRODUCED IN ANY FORM OR BY ANY MEANS
PHOTOCOPYING, RECORDING, OR BY ANY INFORMATION STORAGE AND RETRIEVAL SYSTEM WITHOUT PERMISSION FROM J. HADFIELD, ENGINEERING, SURVEYING.