



FRONT ELEVATION (North - West)

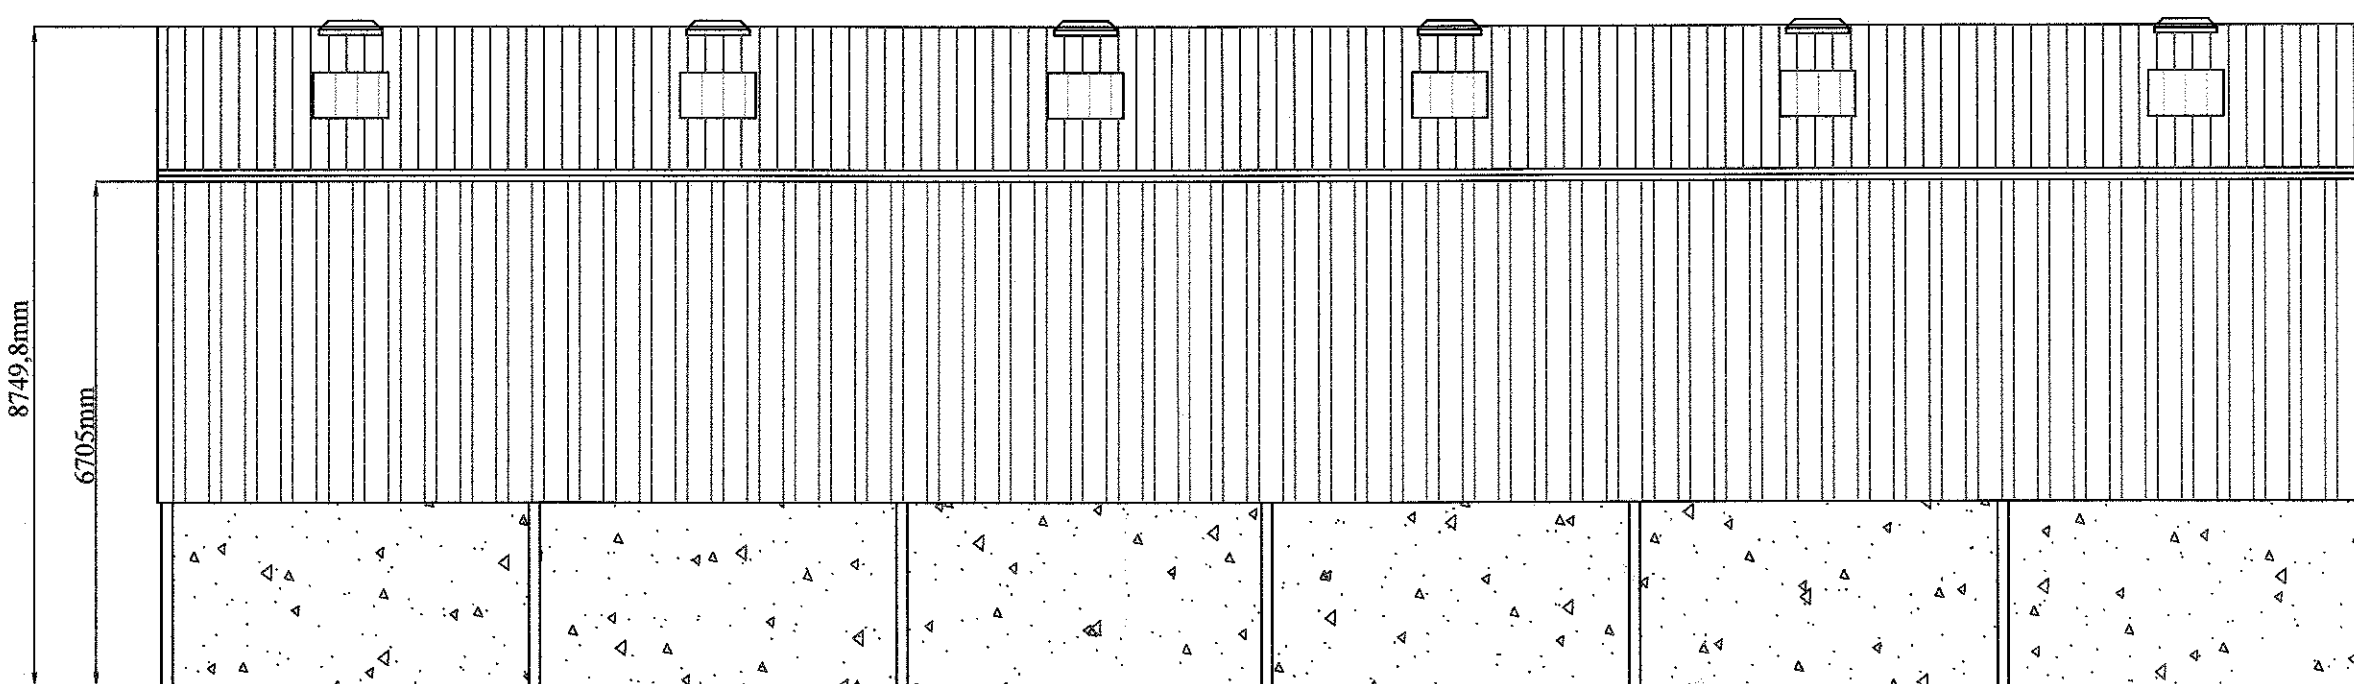


SIDE ELEVATION (South - West)

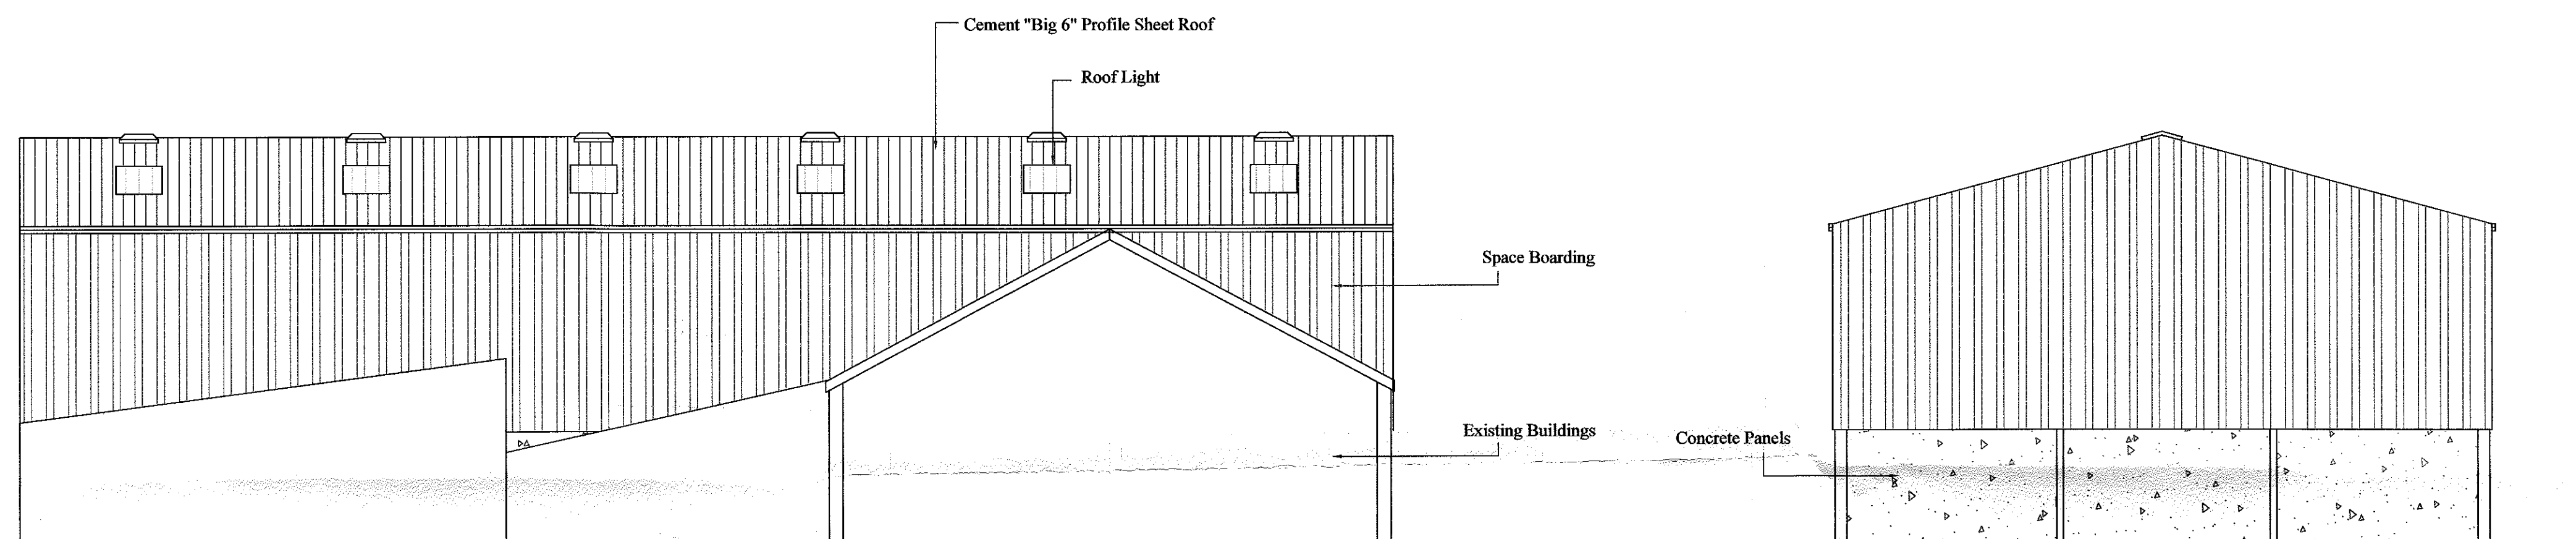

SIDE ELEVATION (North - East)

REAR ELEVATION (South - East)

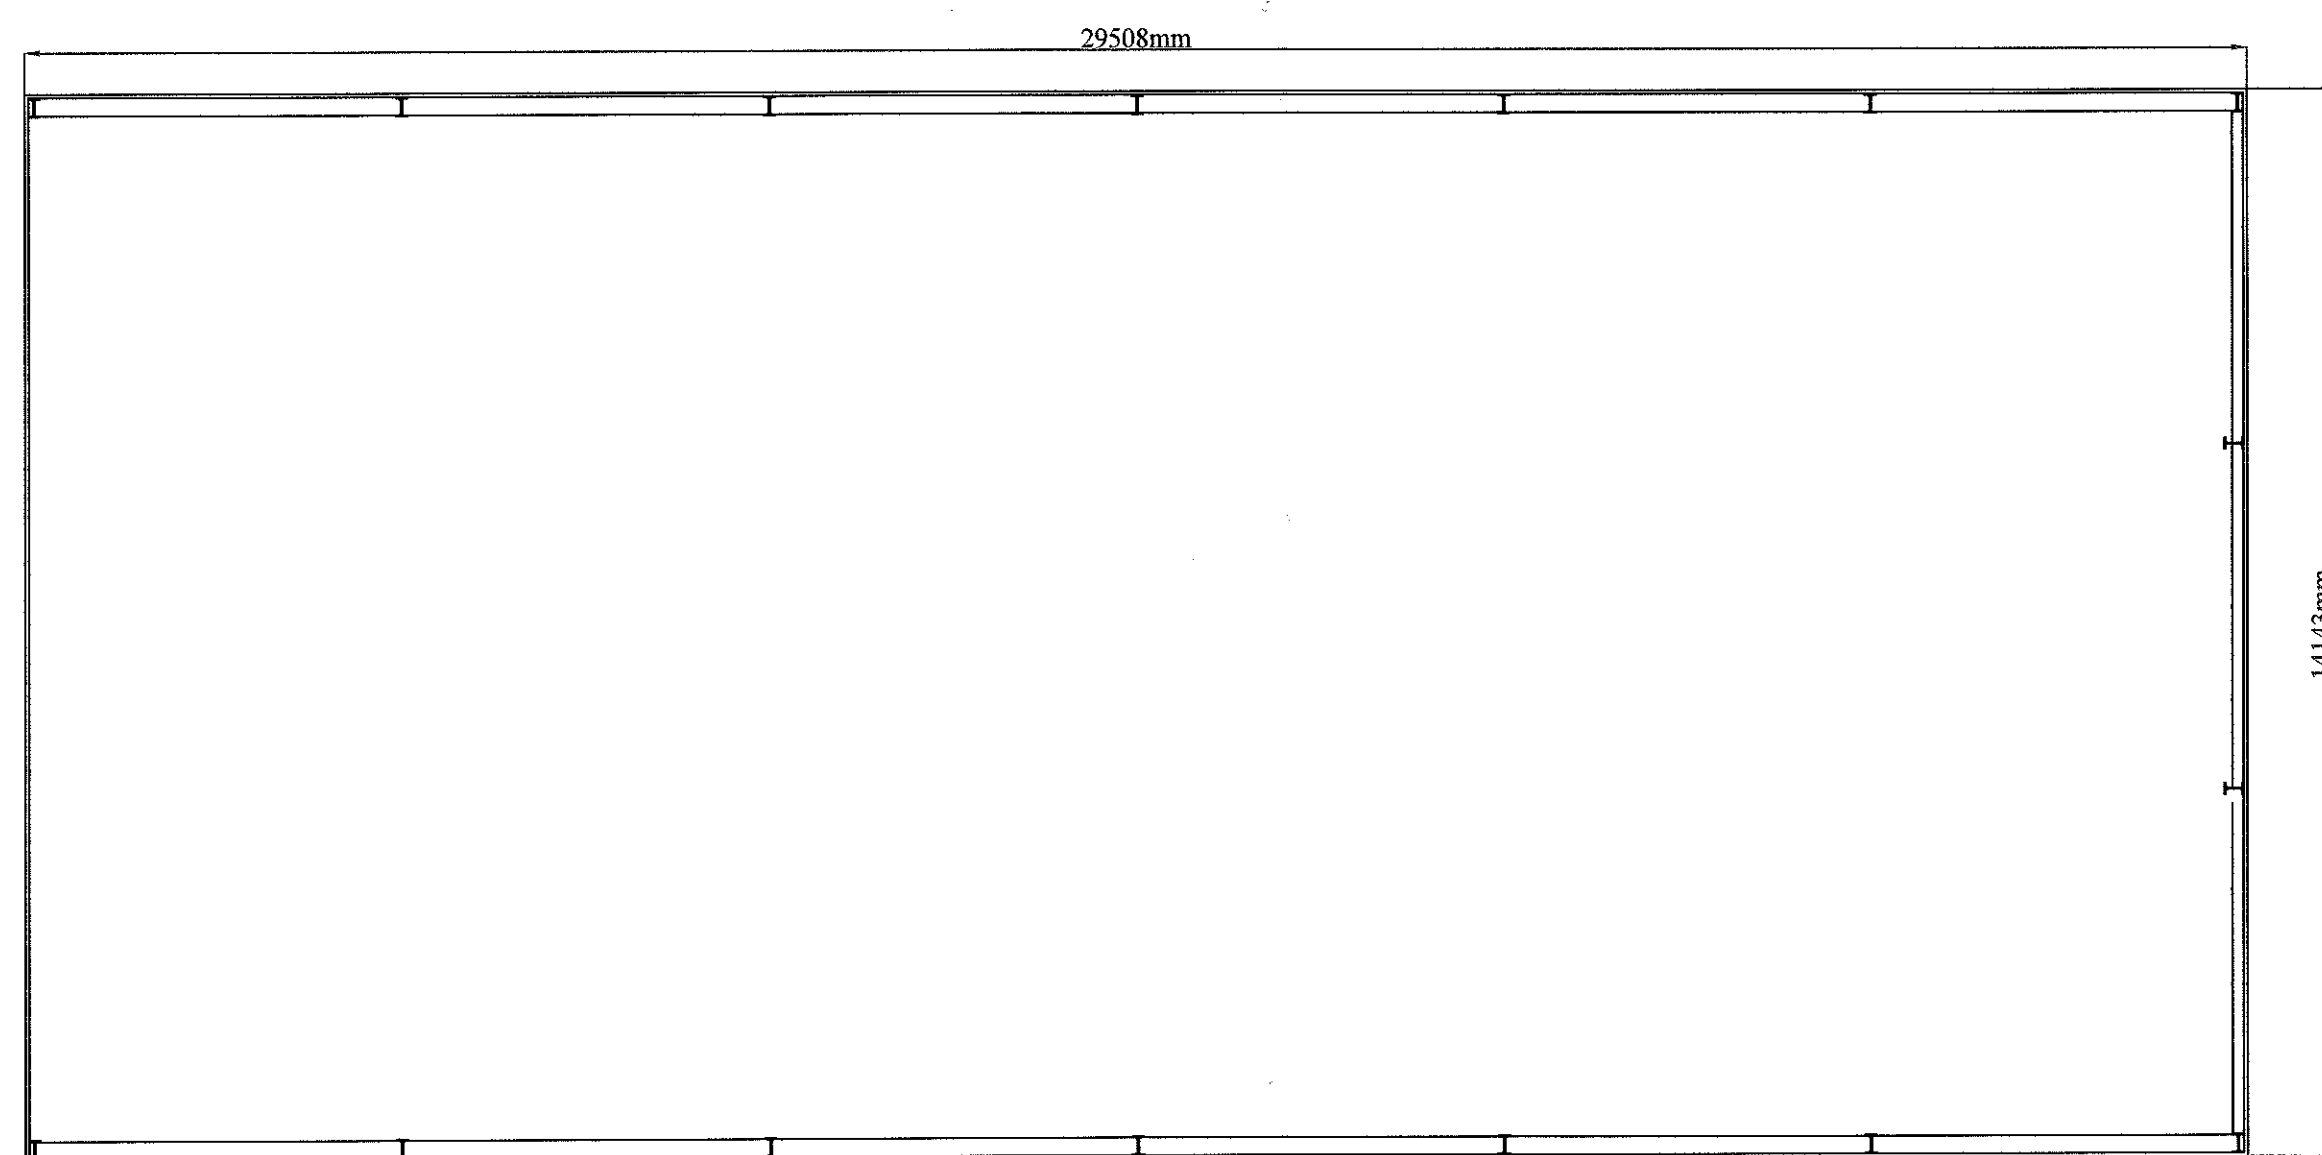

PLAN.

20130635P

J. HADFIELD. ENGINEERING, SURVEYING.			
Springs House, Chipping, Lancashire, PR3 2GQ. Tel 07740 920096. Fax 08708 362185			
Clients Details, Messrs P. Stott & Son			
Project Details, PROPOSED COVERED SILAGE CLAMP			
Project Address, CLARK HOUSE FARM CHIPPING PRESTON			
Project Number, 293/201	Date, APR/13	Scale, 1:100	By, JH
DO NOT SCALE THIS DRAWING. CHECK ALL DIMENSIONS ON SITE			
<small>THIS DRAWING IS PROTECTED BY COPYRIGHT. IT MAY NOT BE REPRODUCED IN ANY FORM OR BY ANY MEANS FOR ANY PURPOSE, WITHOUT EXPRESS WRITTEN PERMISSION FROM J. HADFIELD, ENGINEERING, SURVEYING.</small>			