

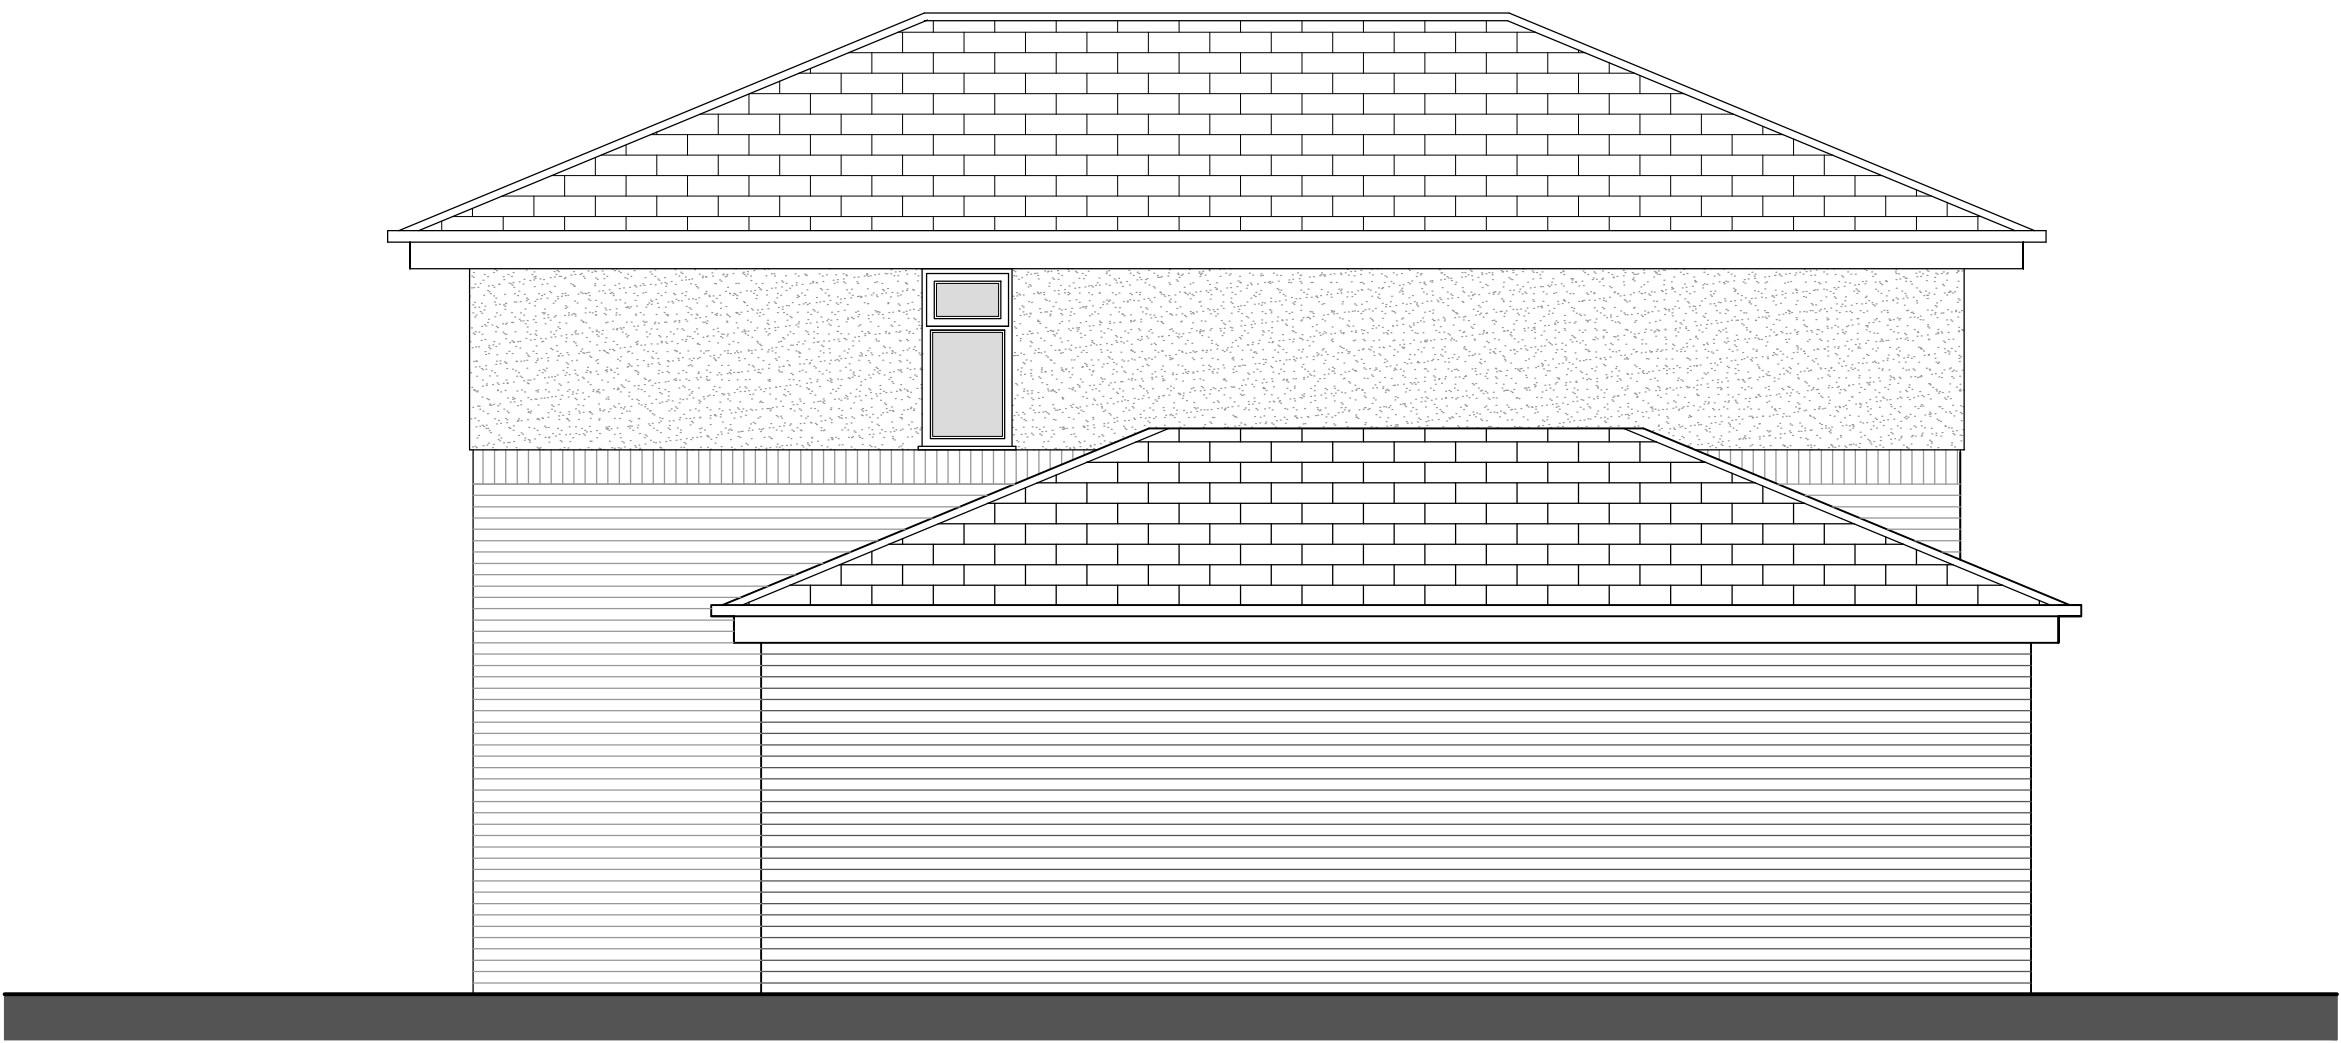
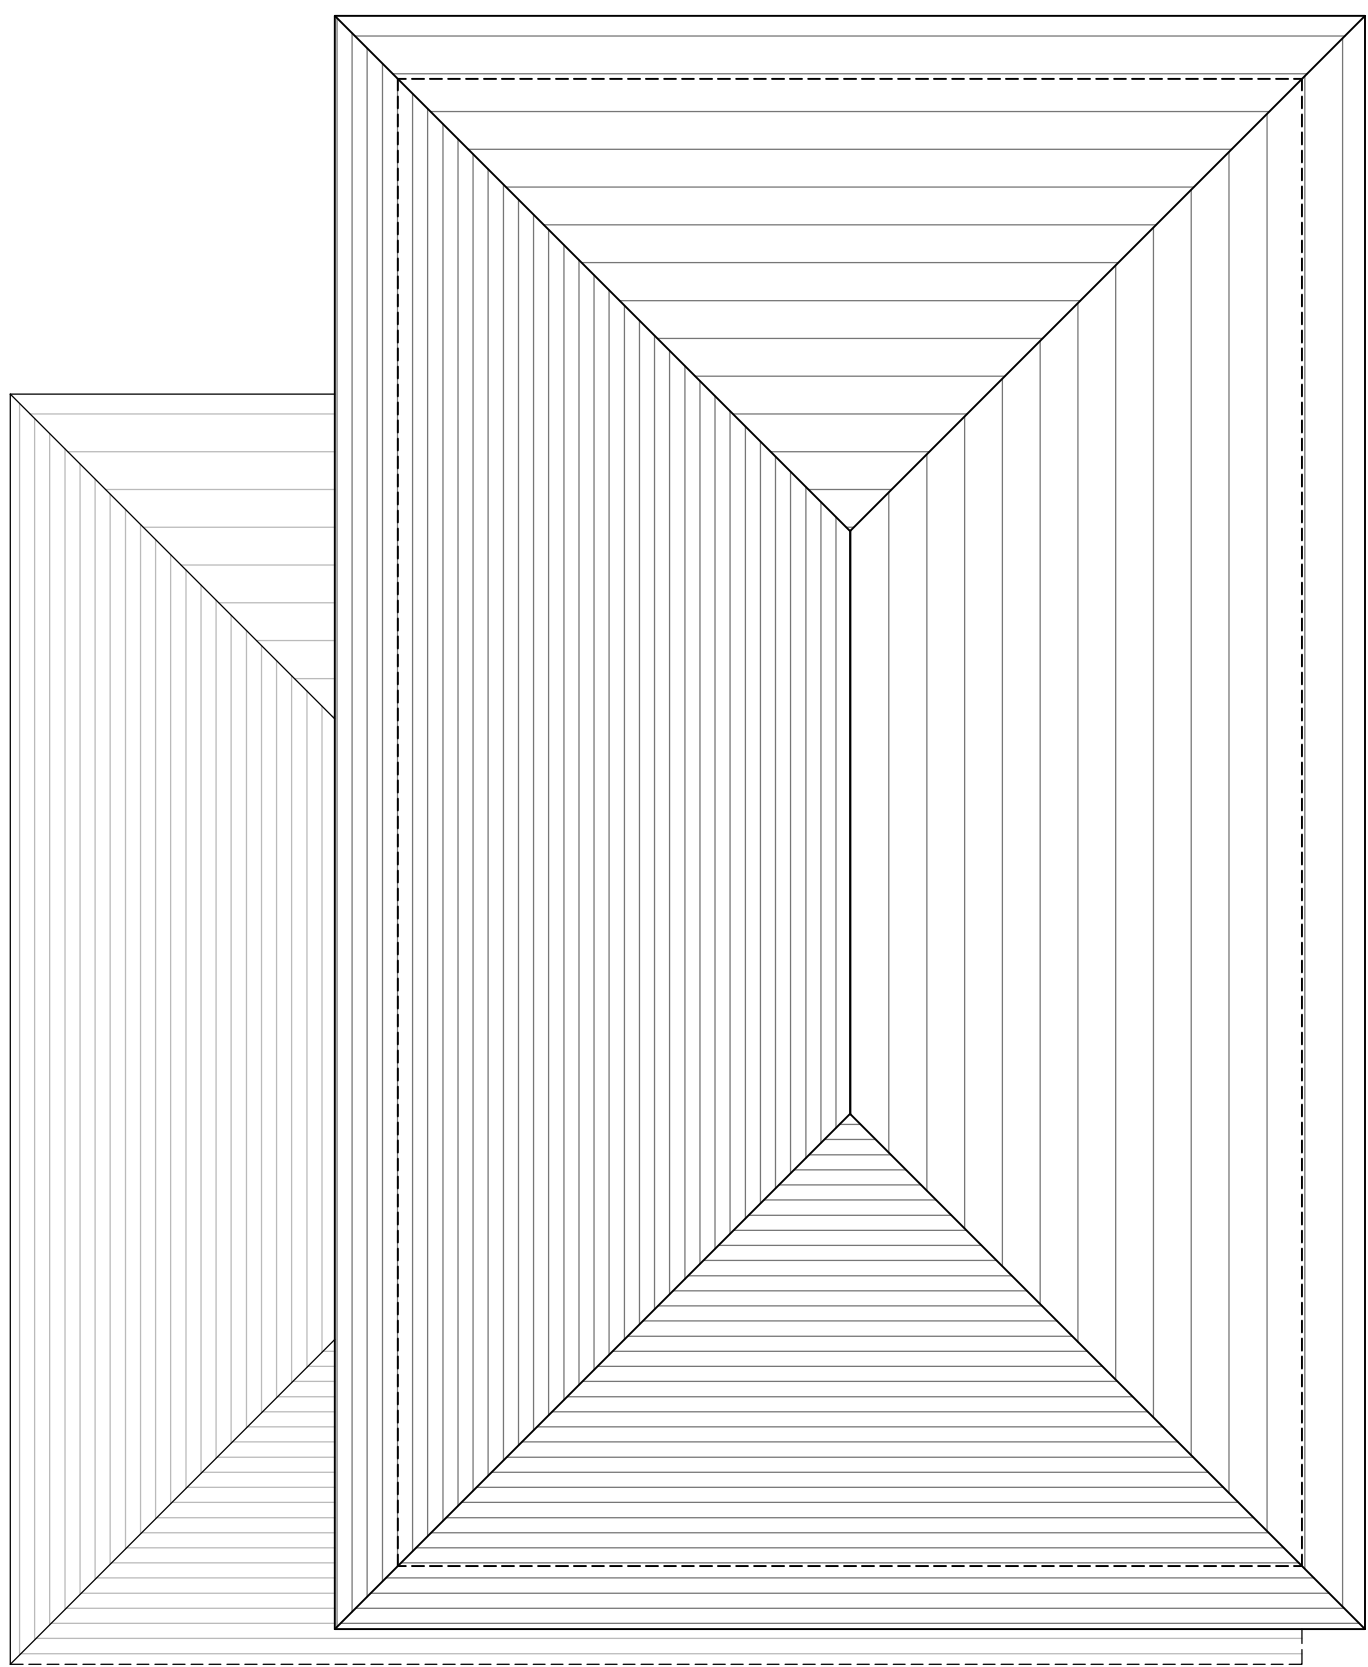


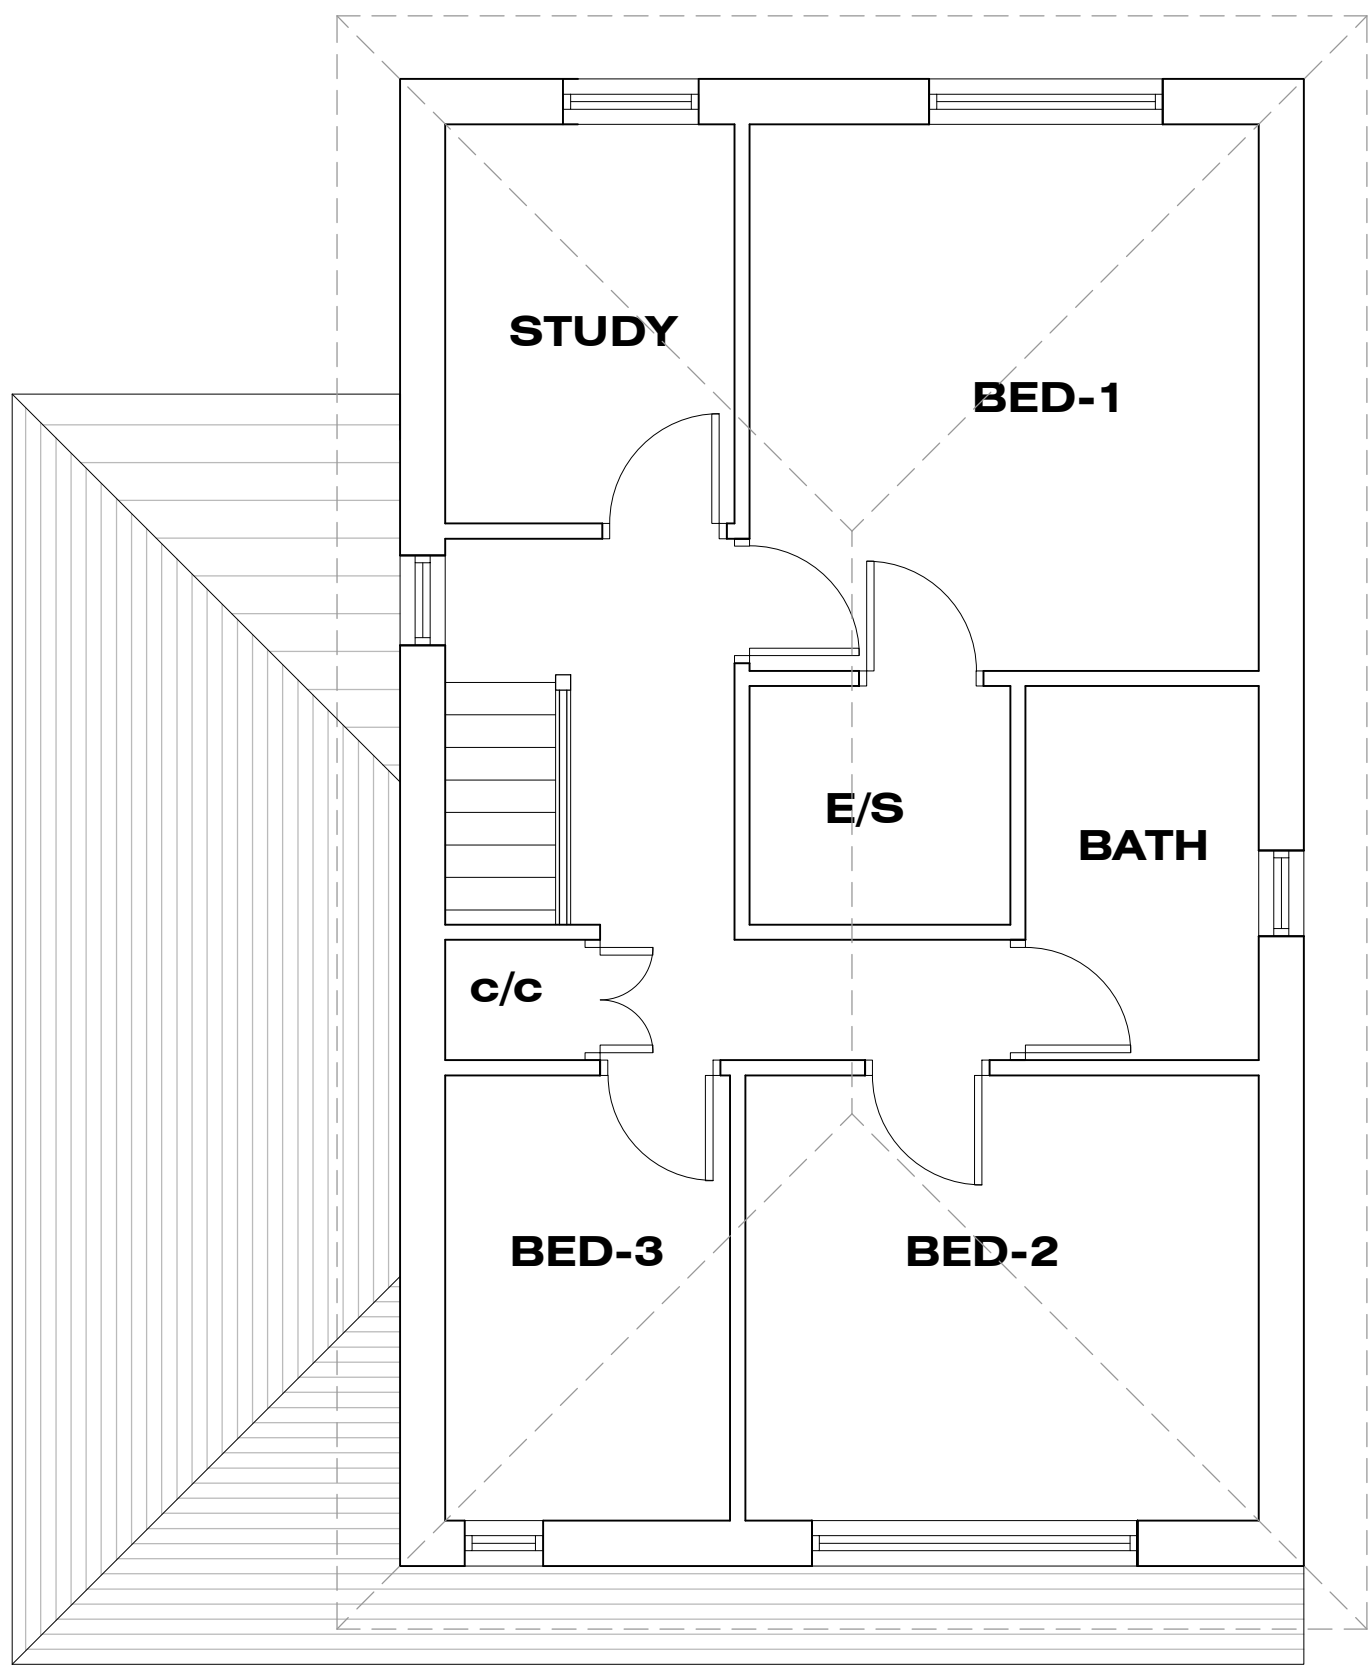

NOTES:

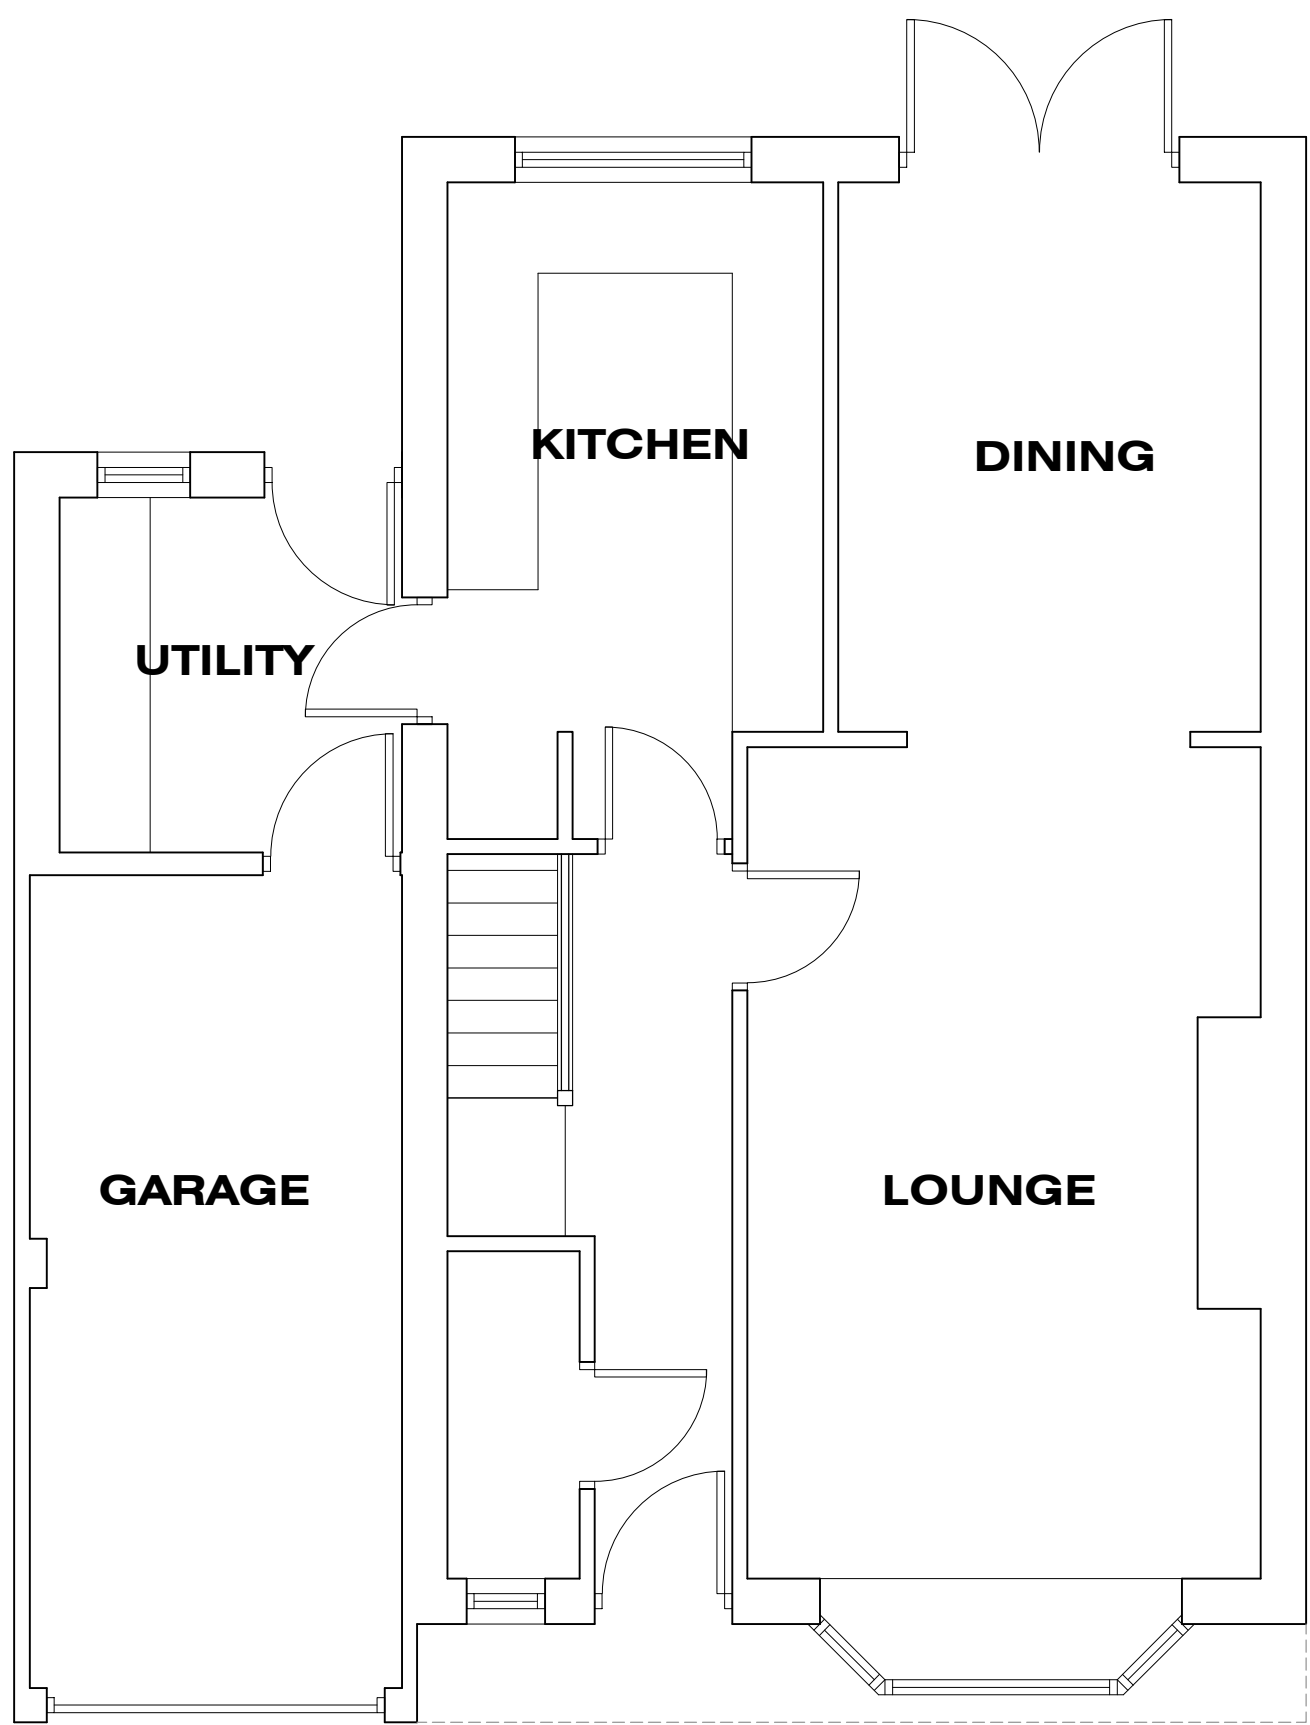

MR S MONKS
SIDE EXTENSION
??
LONGRIDGE
PRESTON
PR3

EXISTING
PLANS AND ELEVATIONS

REV				
SCALE - 1:50 (A1)				DRAWN: J.MONKS