


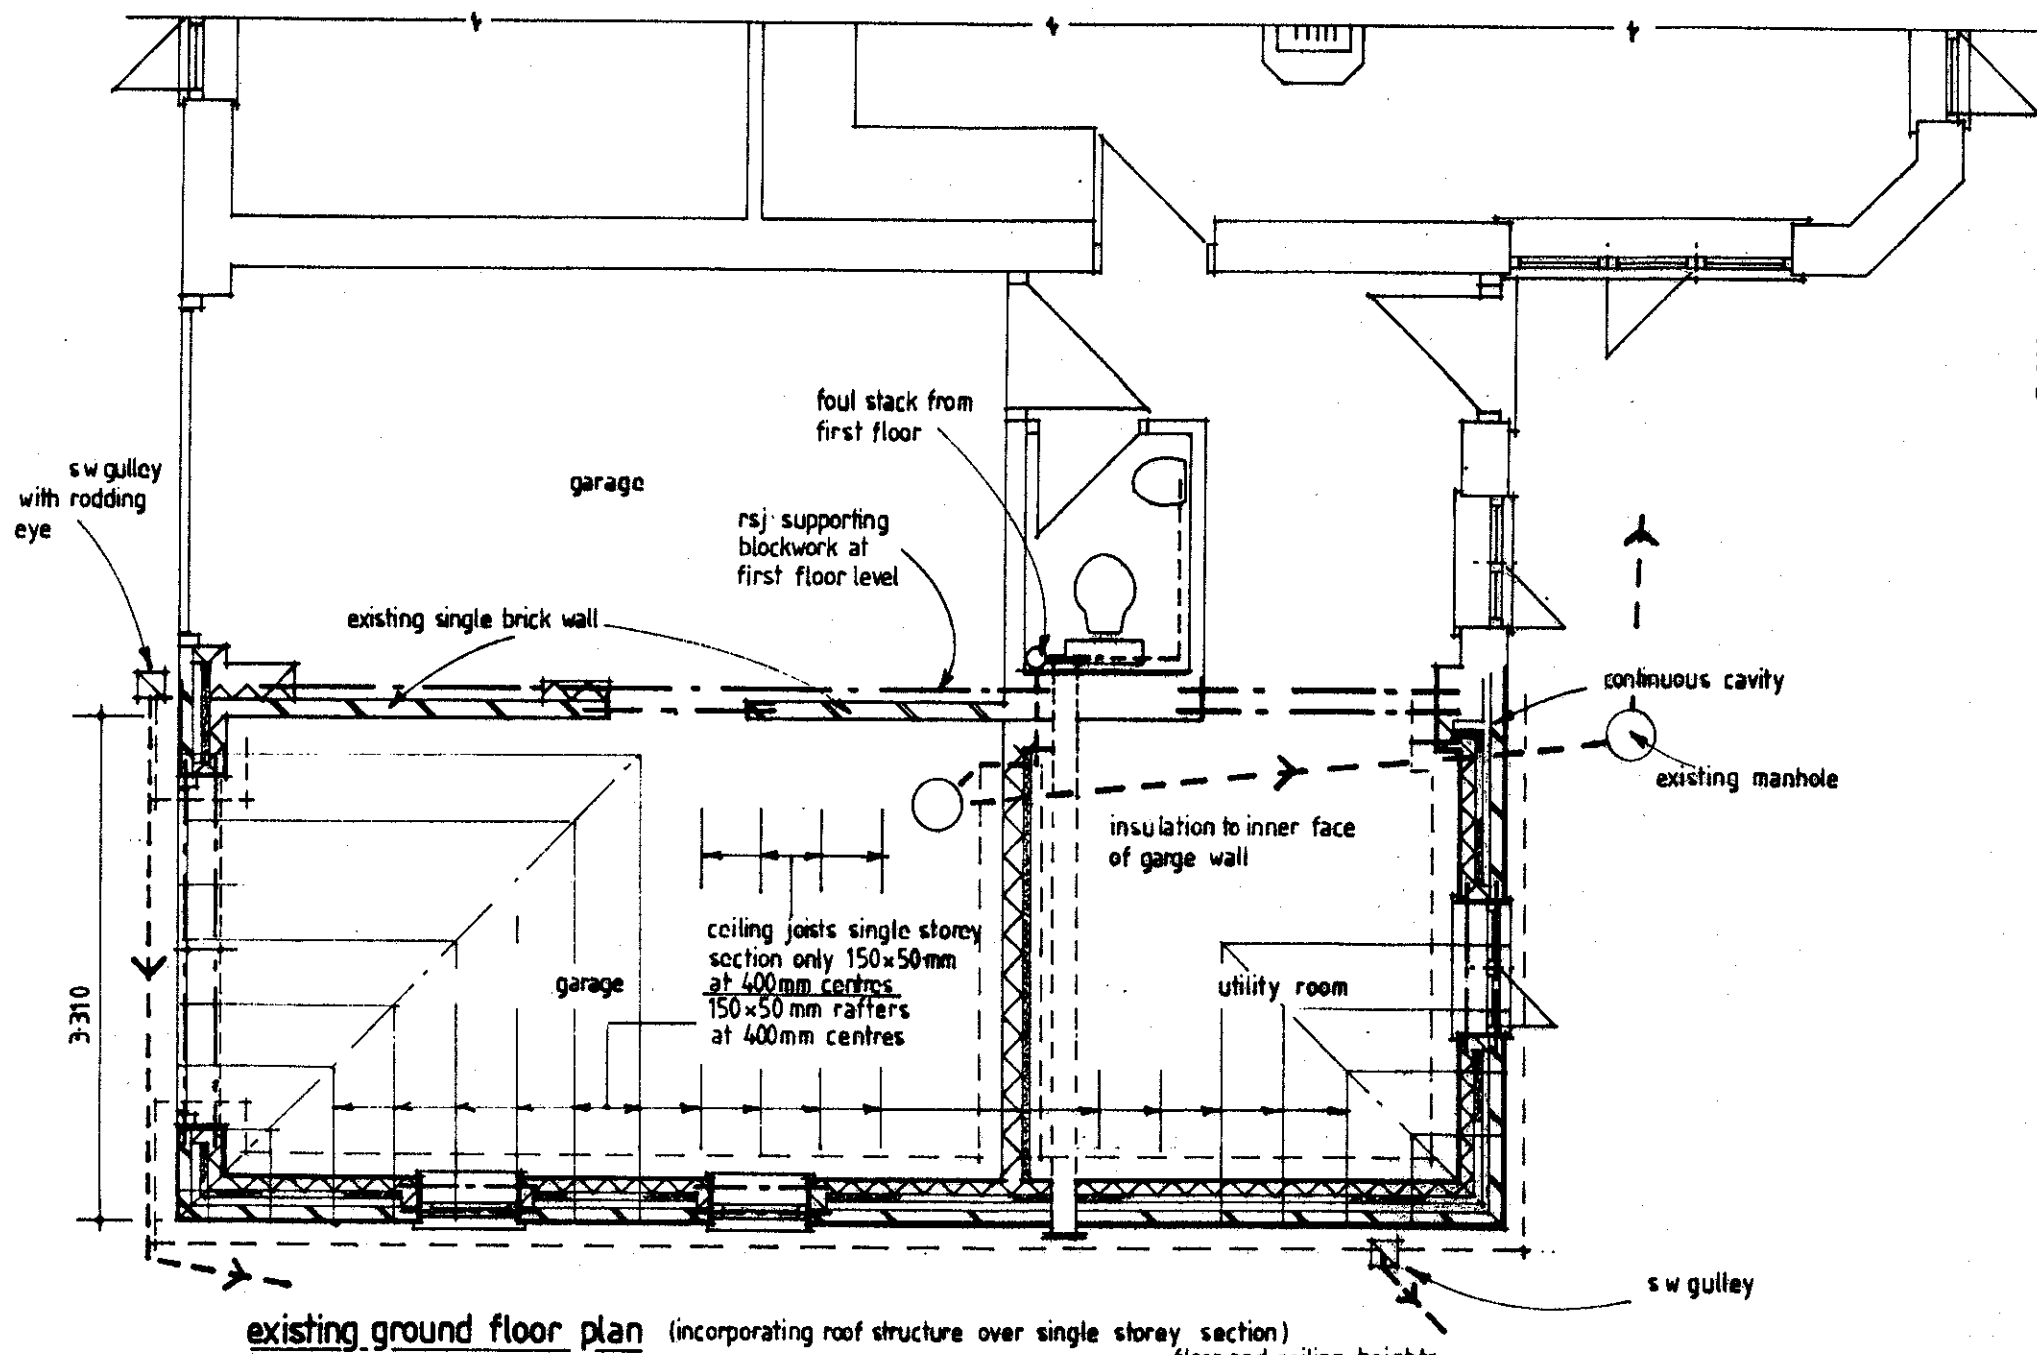
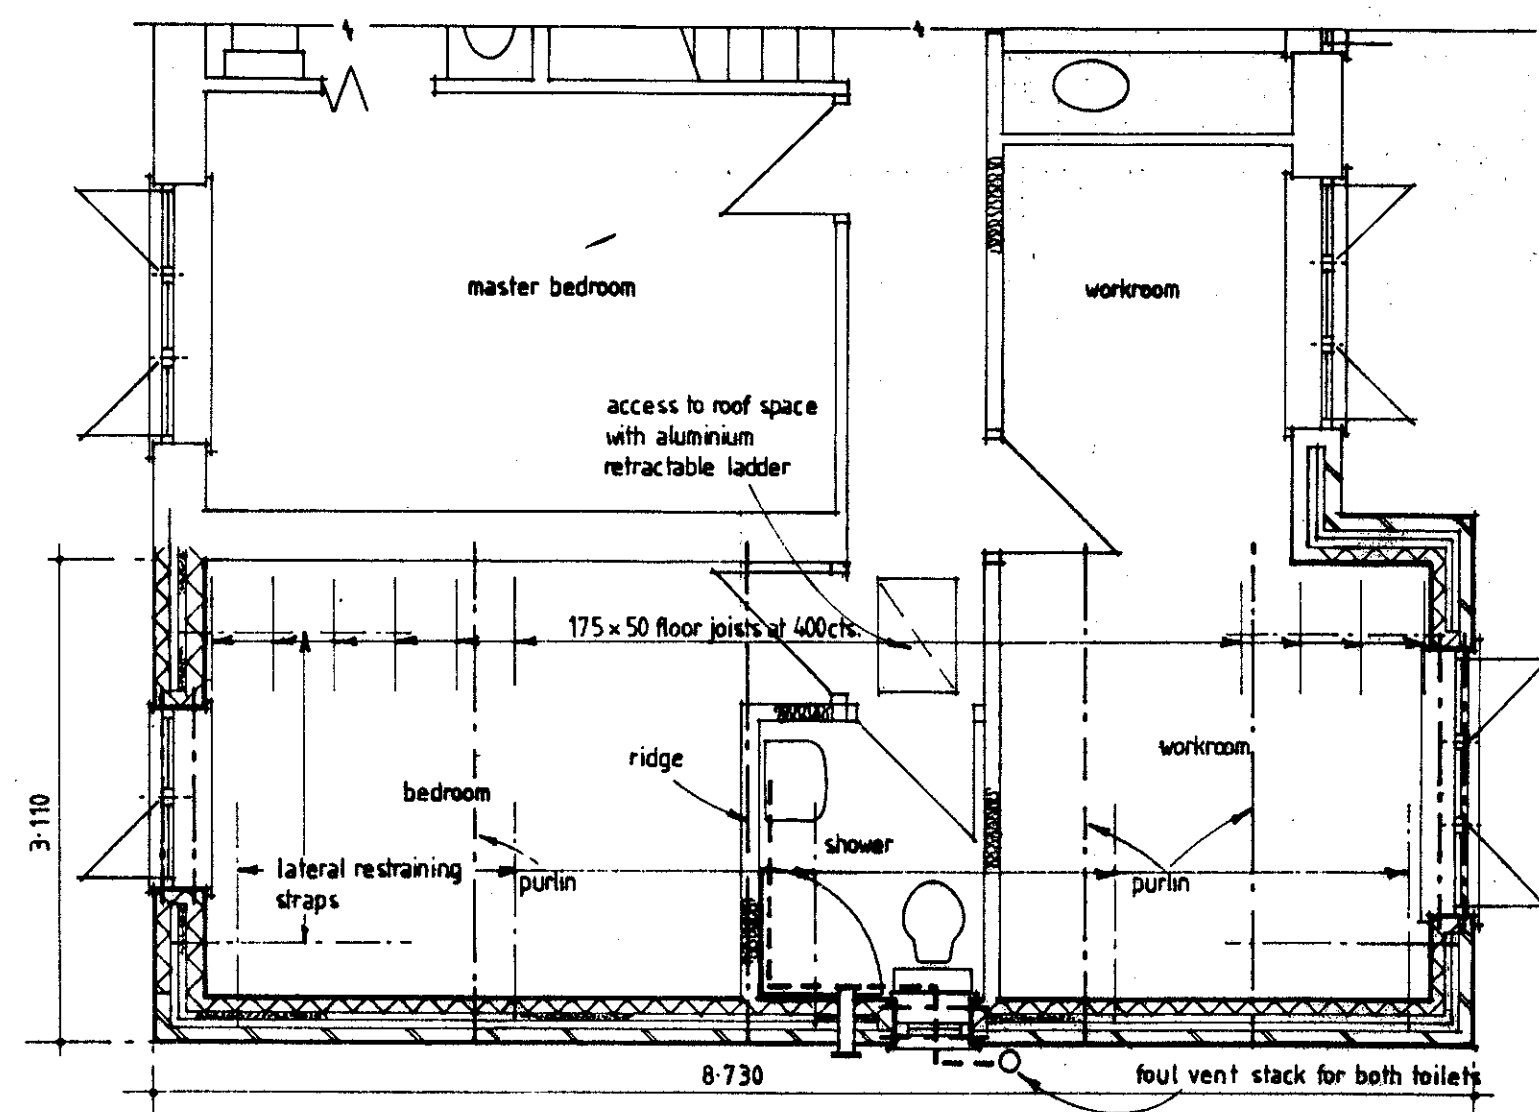
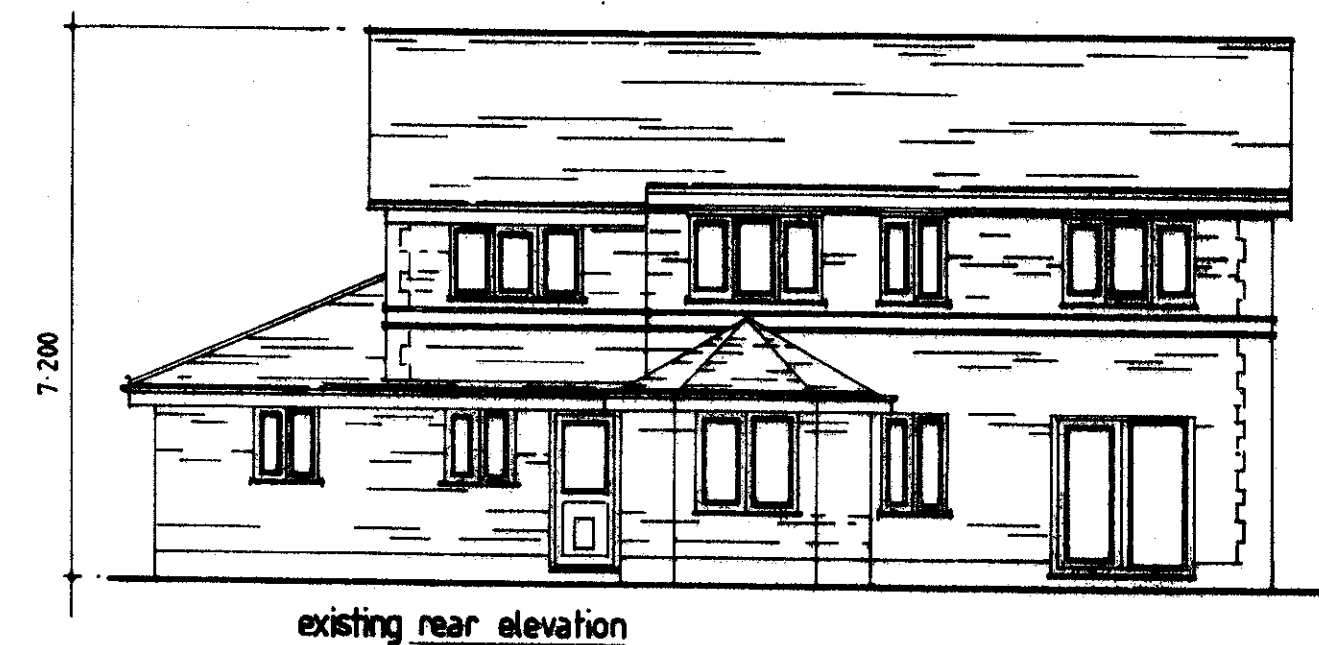


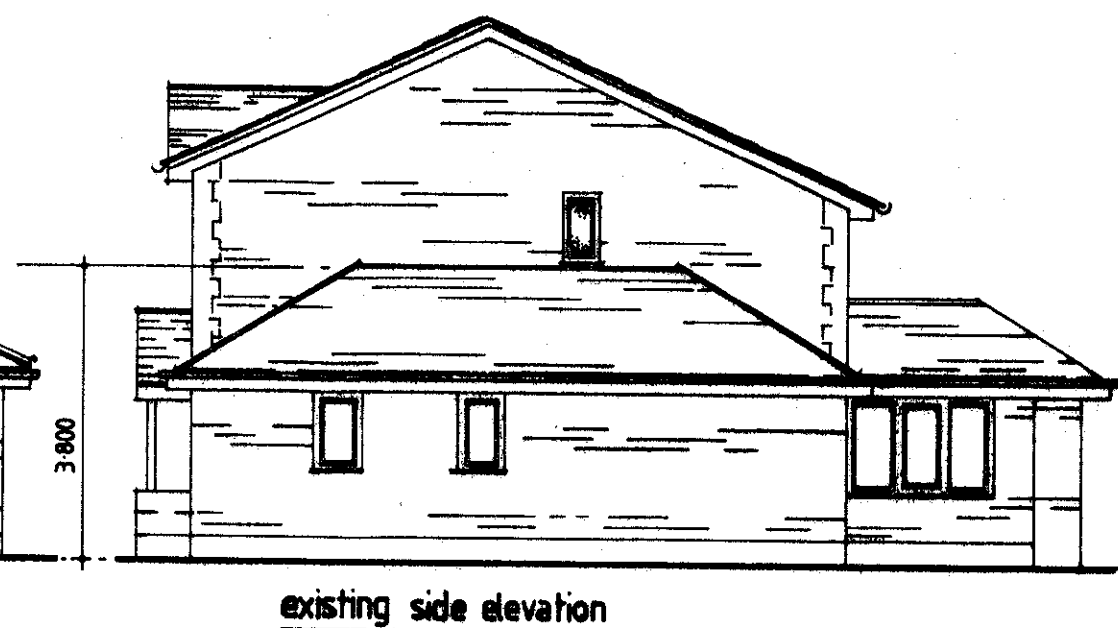

floor and ceiling heights to line through with existing dwelling

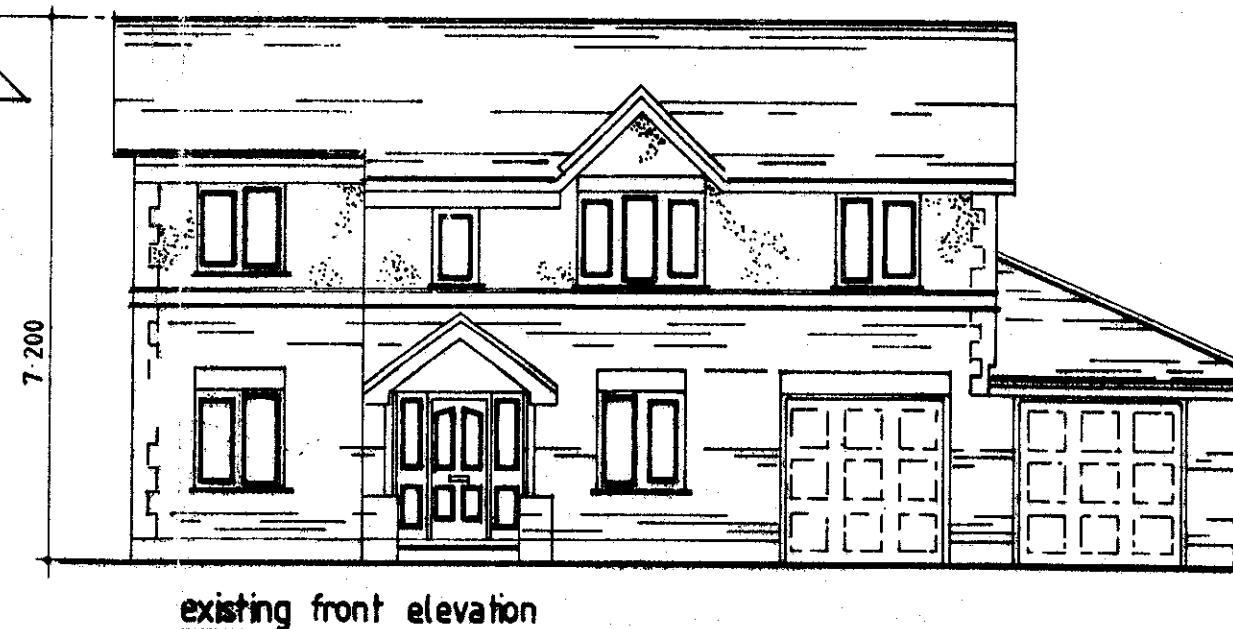

existing first floor plan

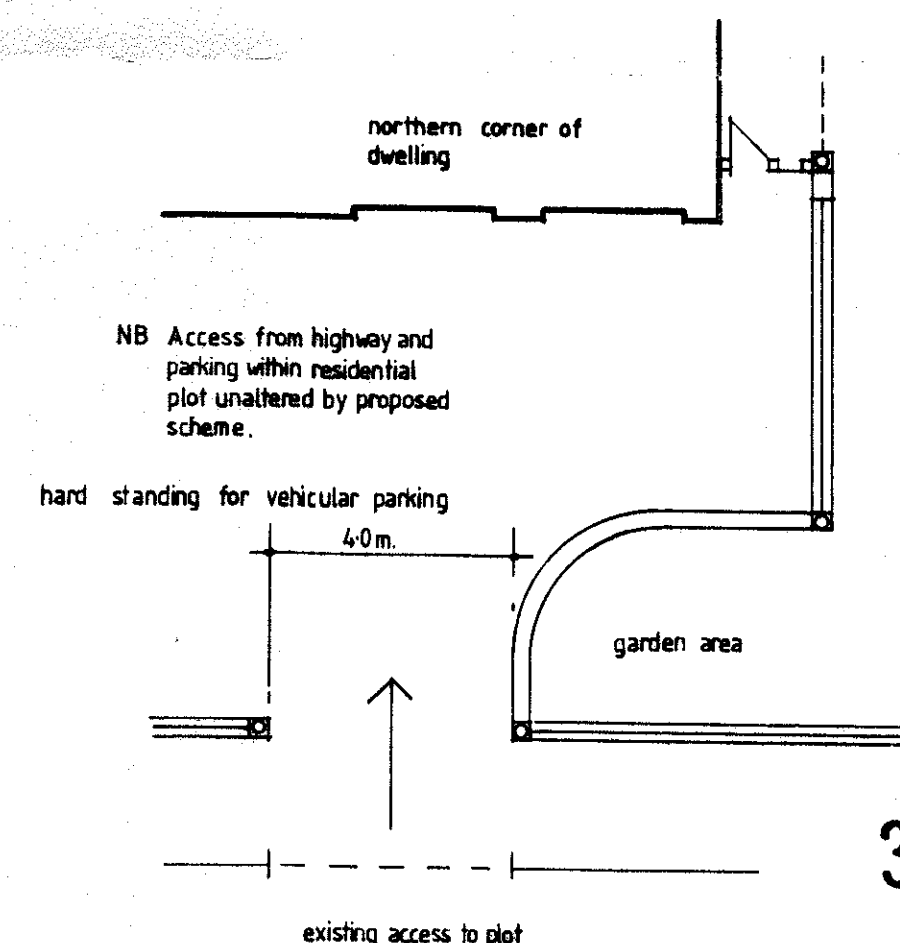

existing driveway layout 1:125







320130664P

existing plans and elevations

plans 1:50 elevations 1:100
all dimensions to be checked on site

Proposed residential extension, at
5 Knuck Knowles Drive
for Mr C Wilkinson

JCP/0342

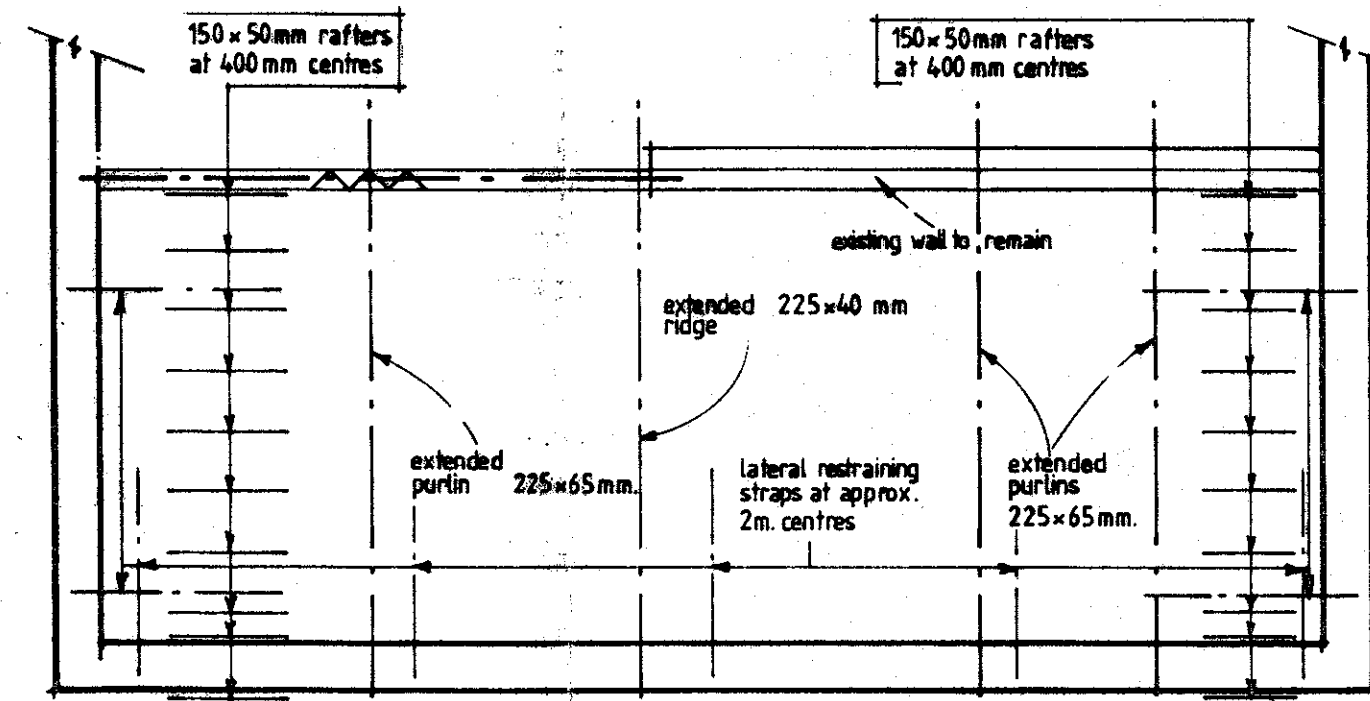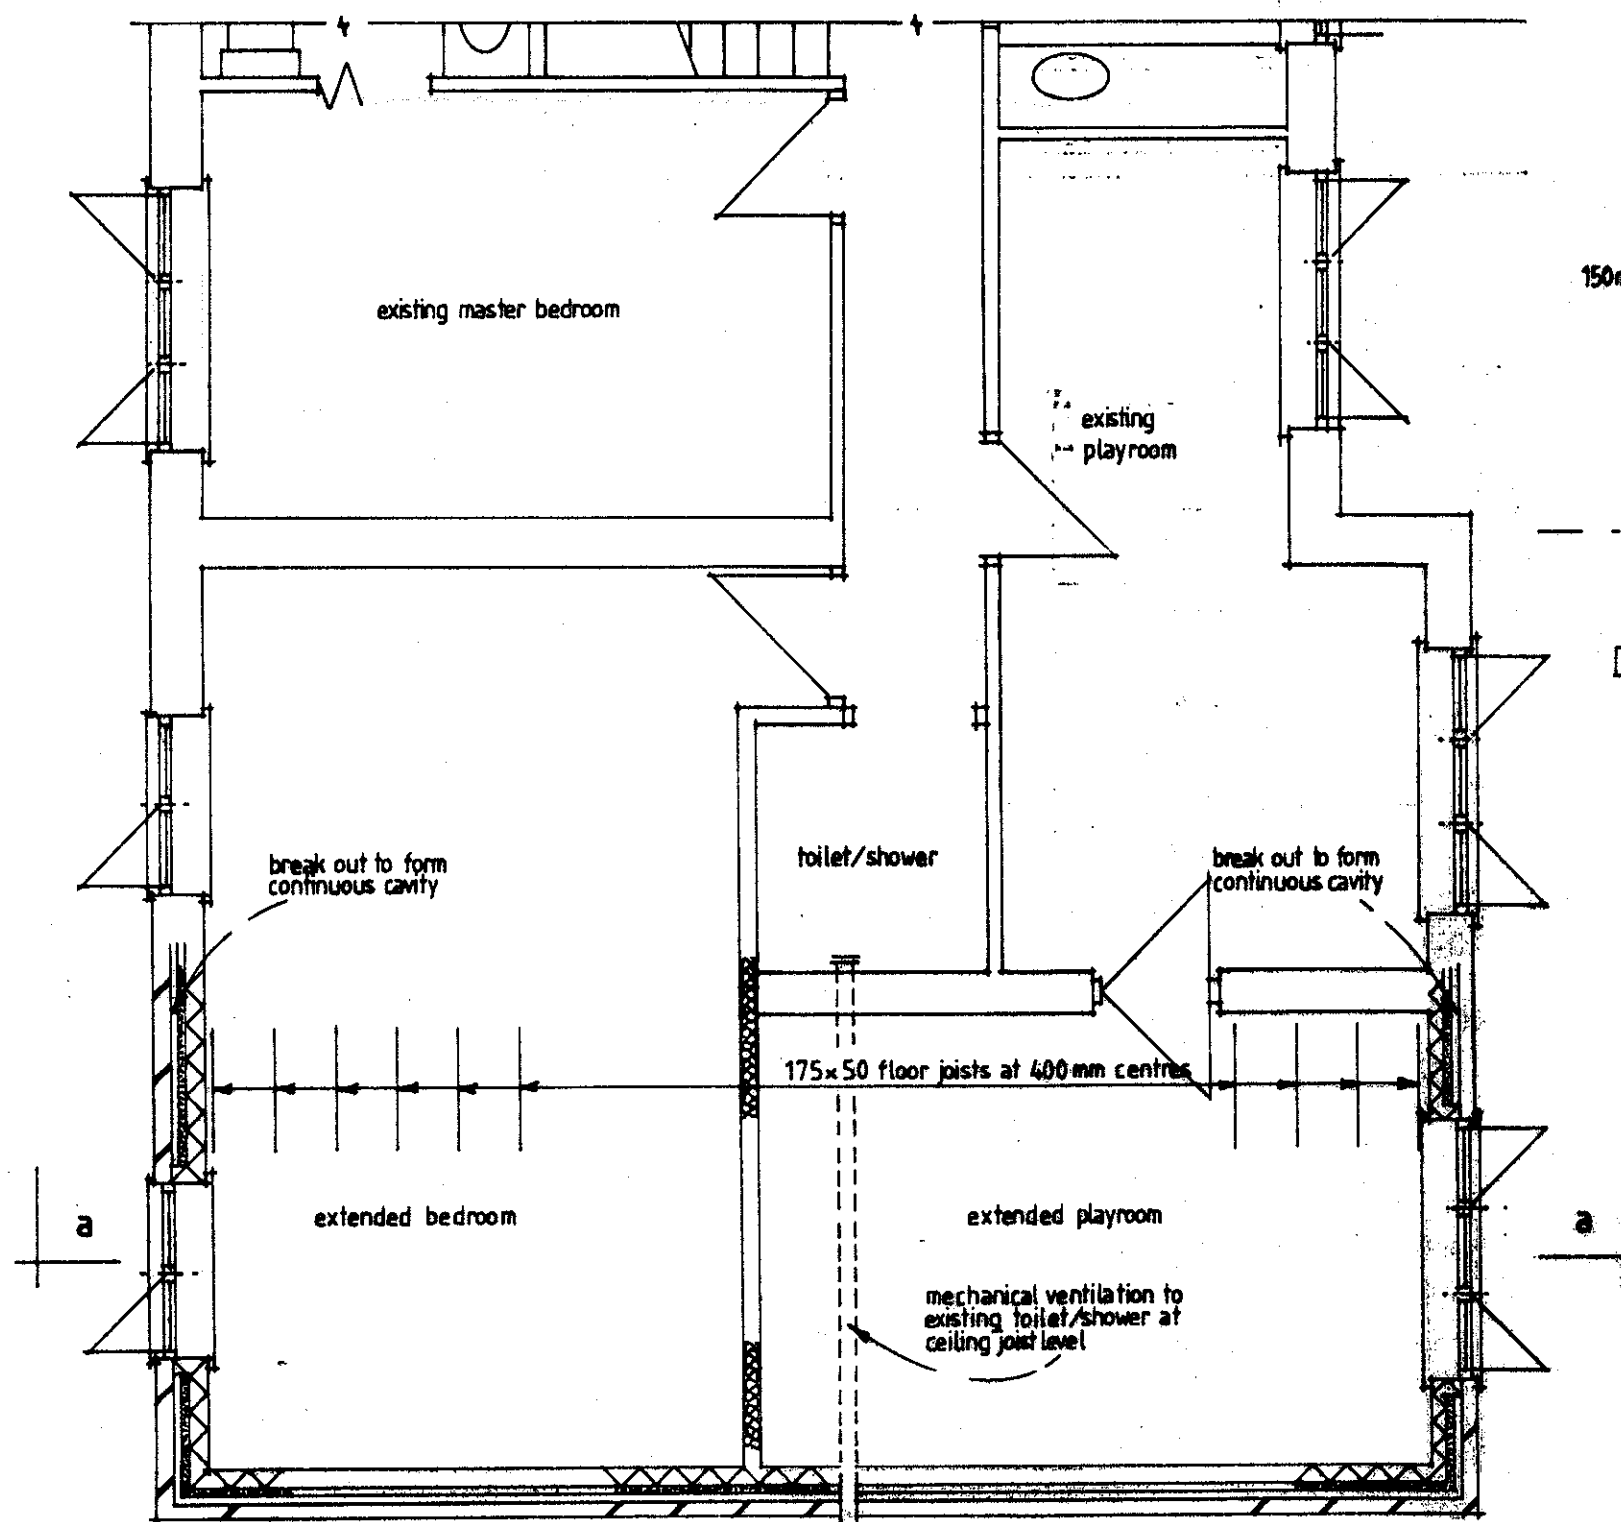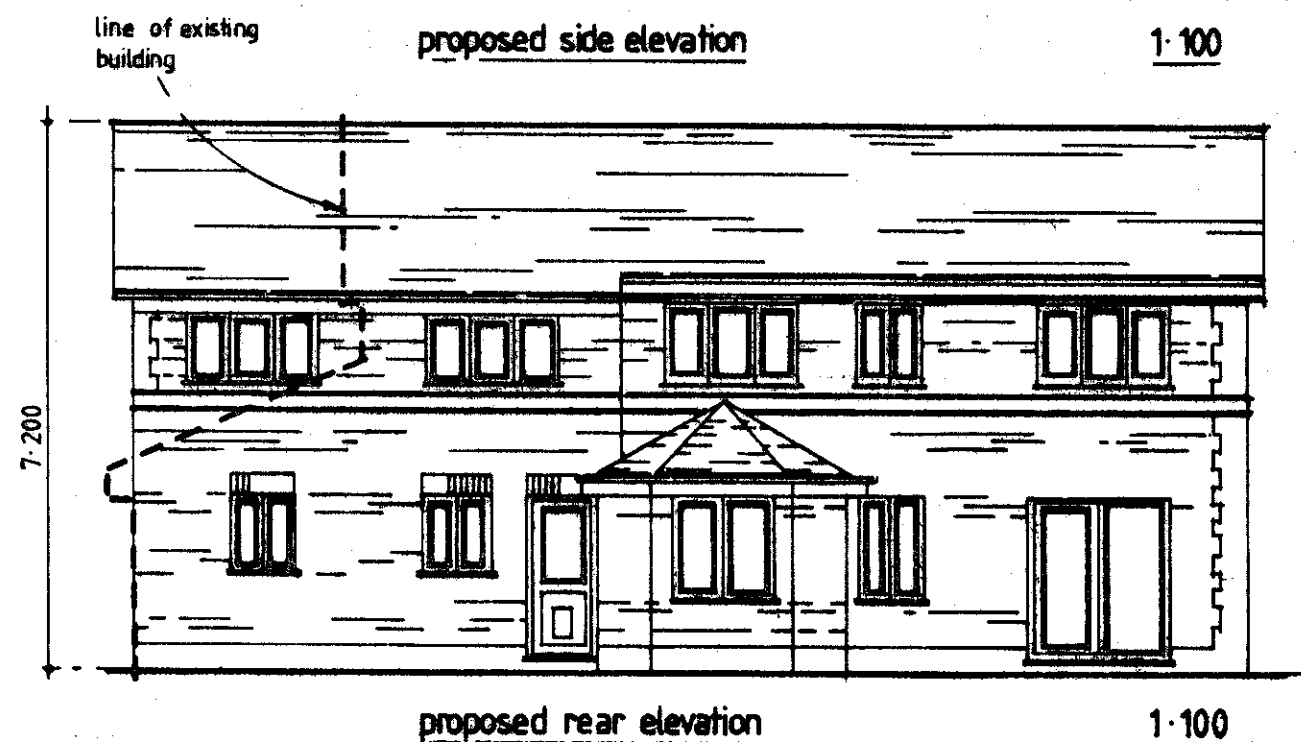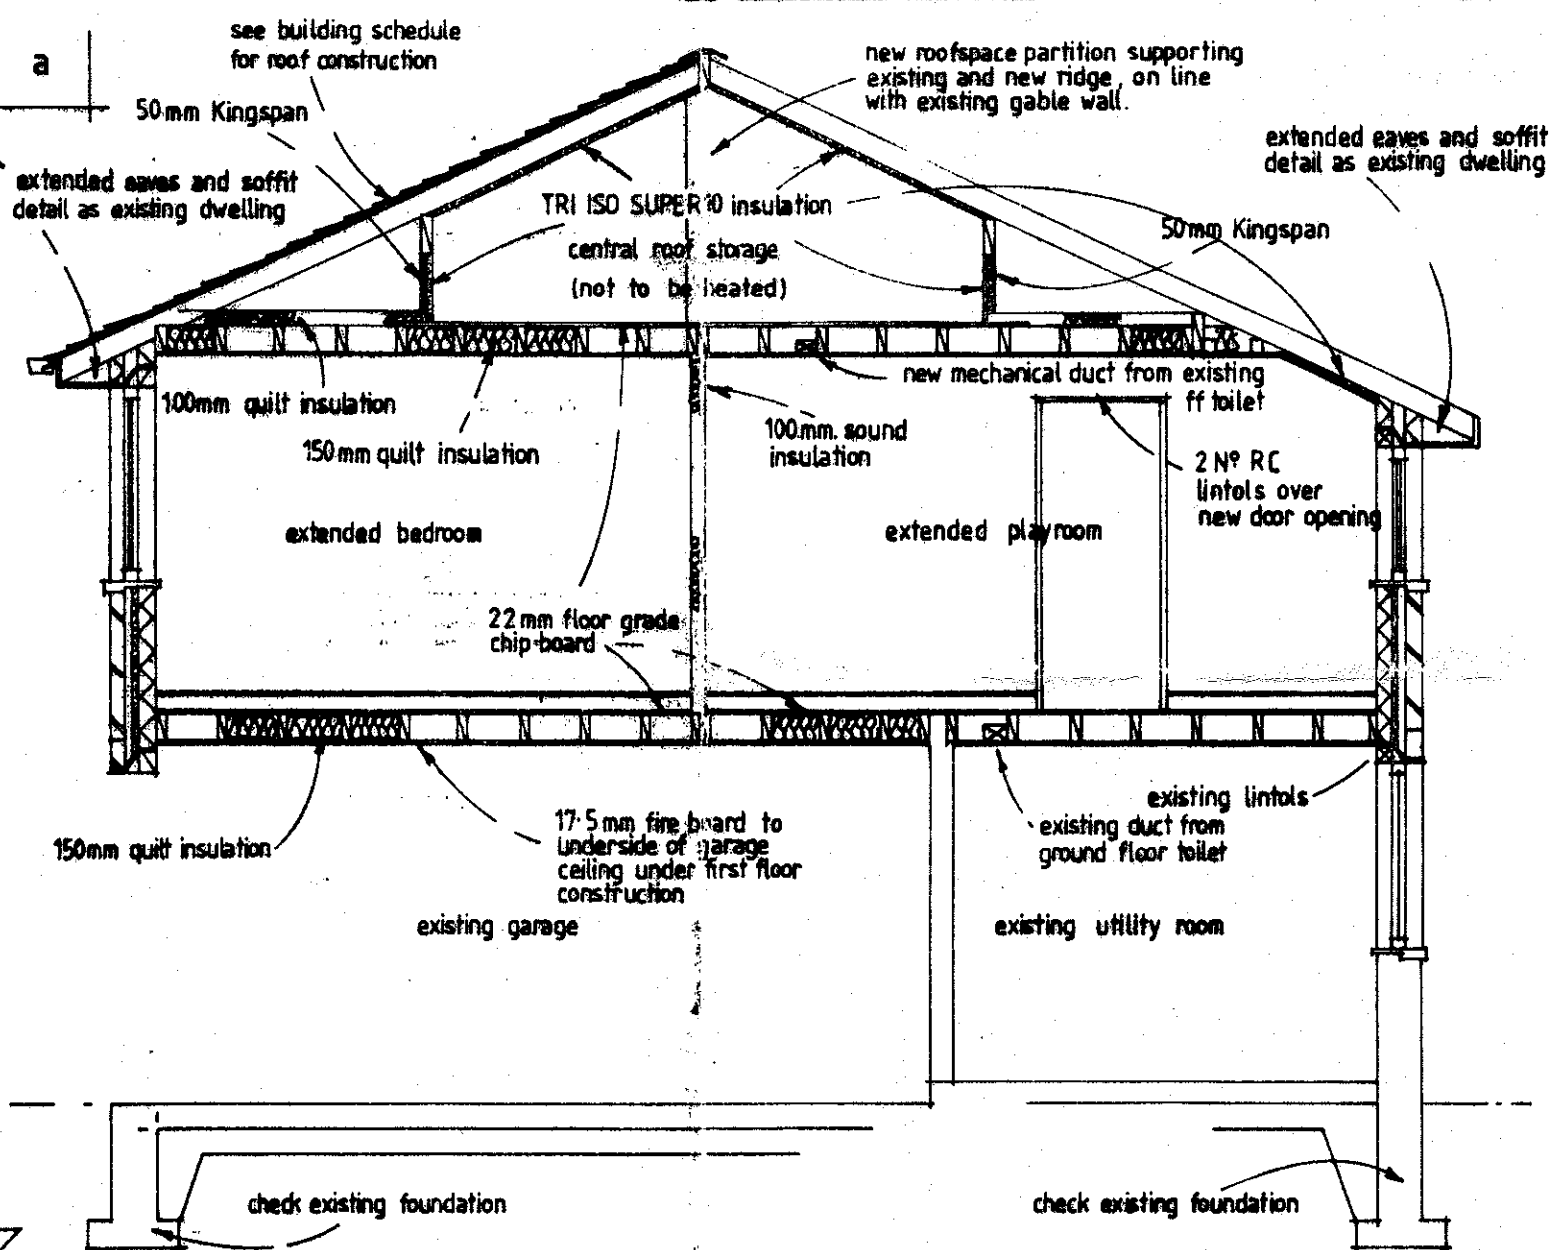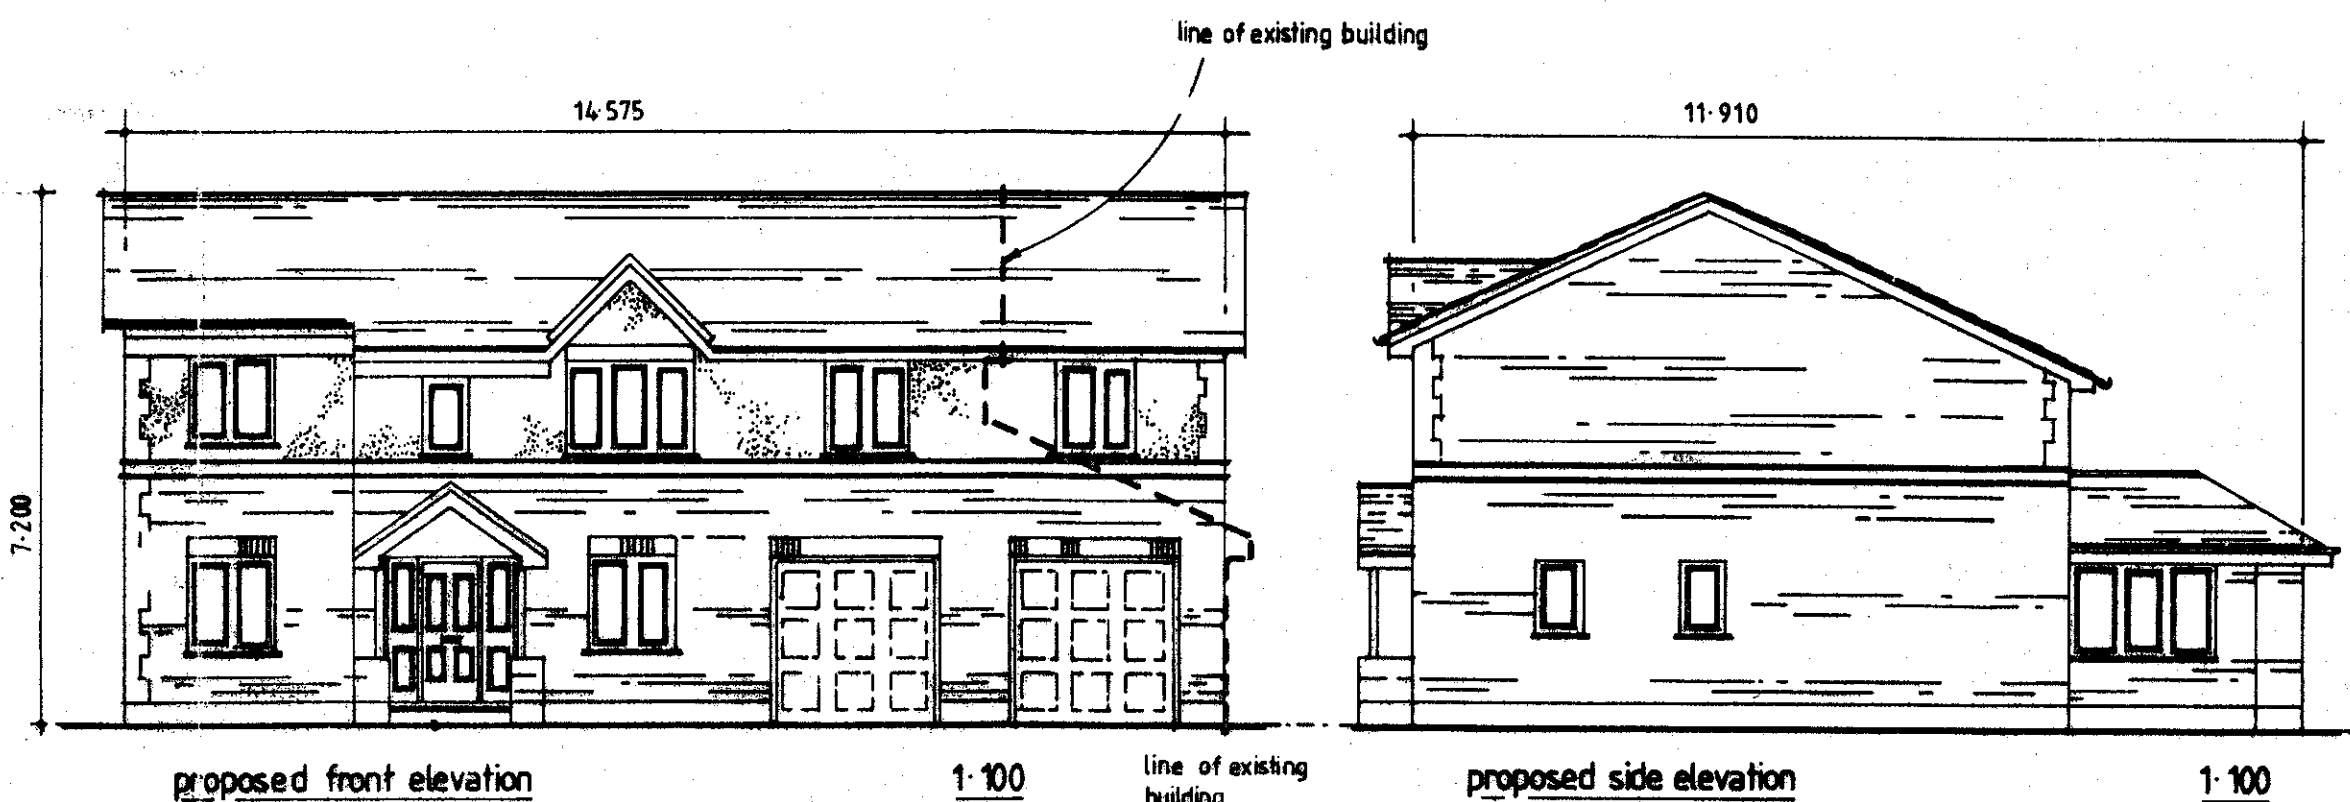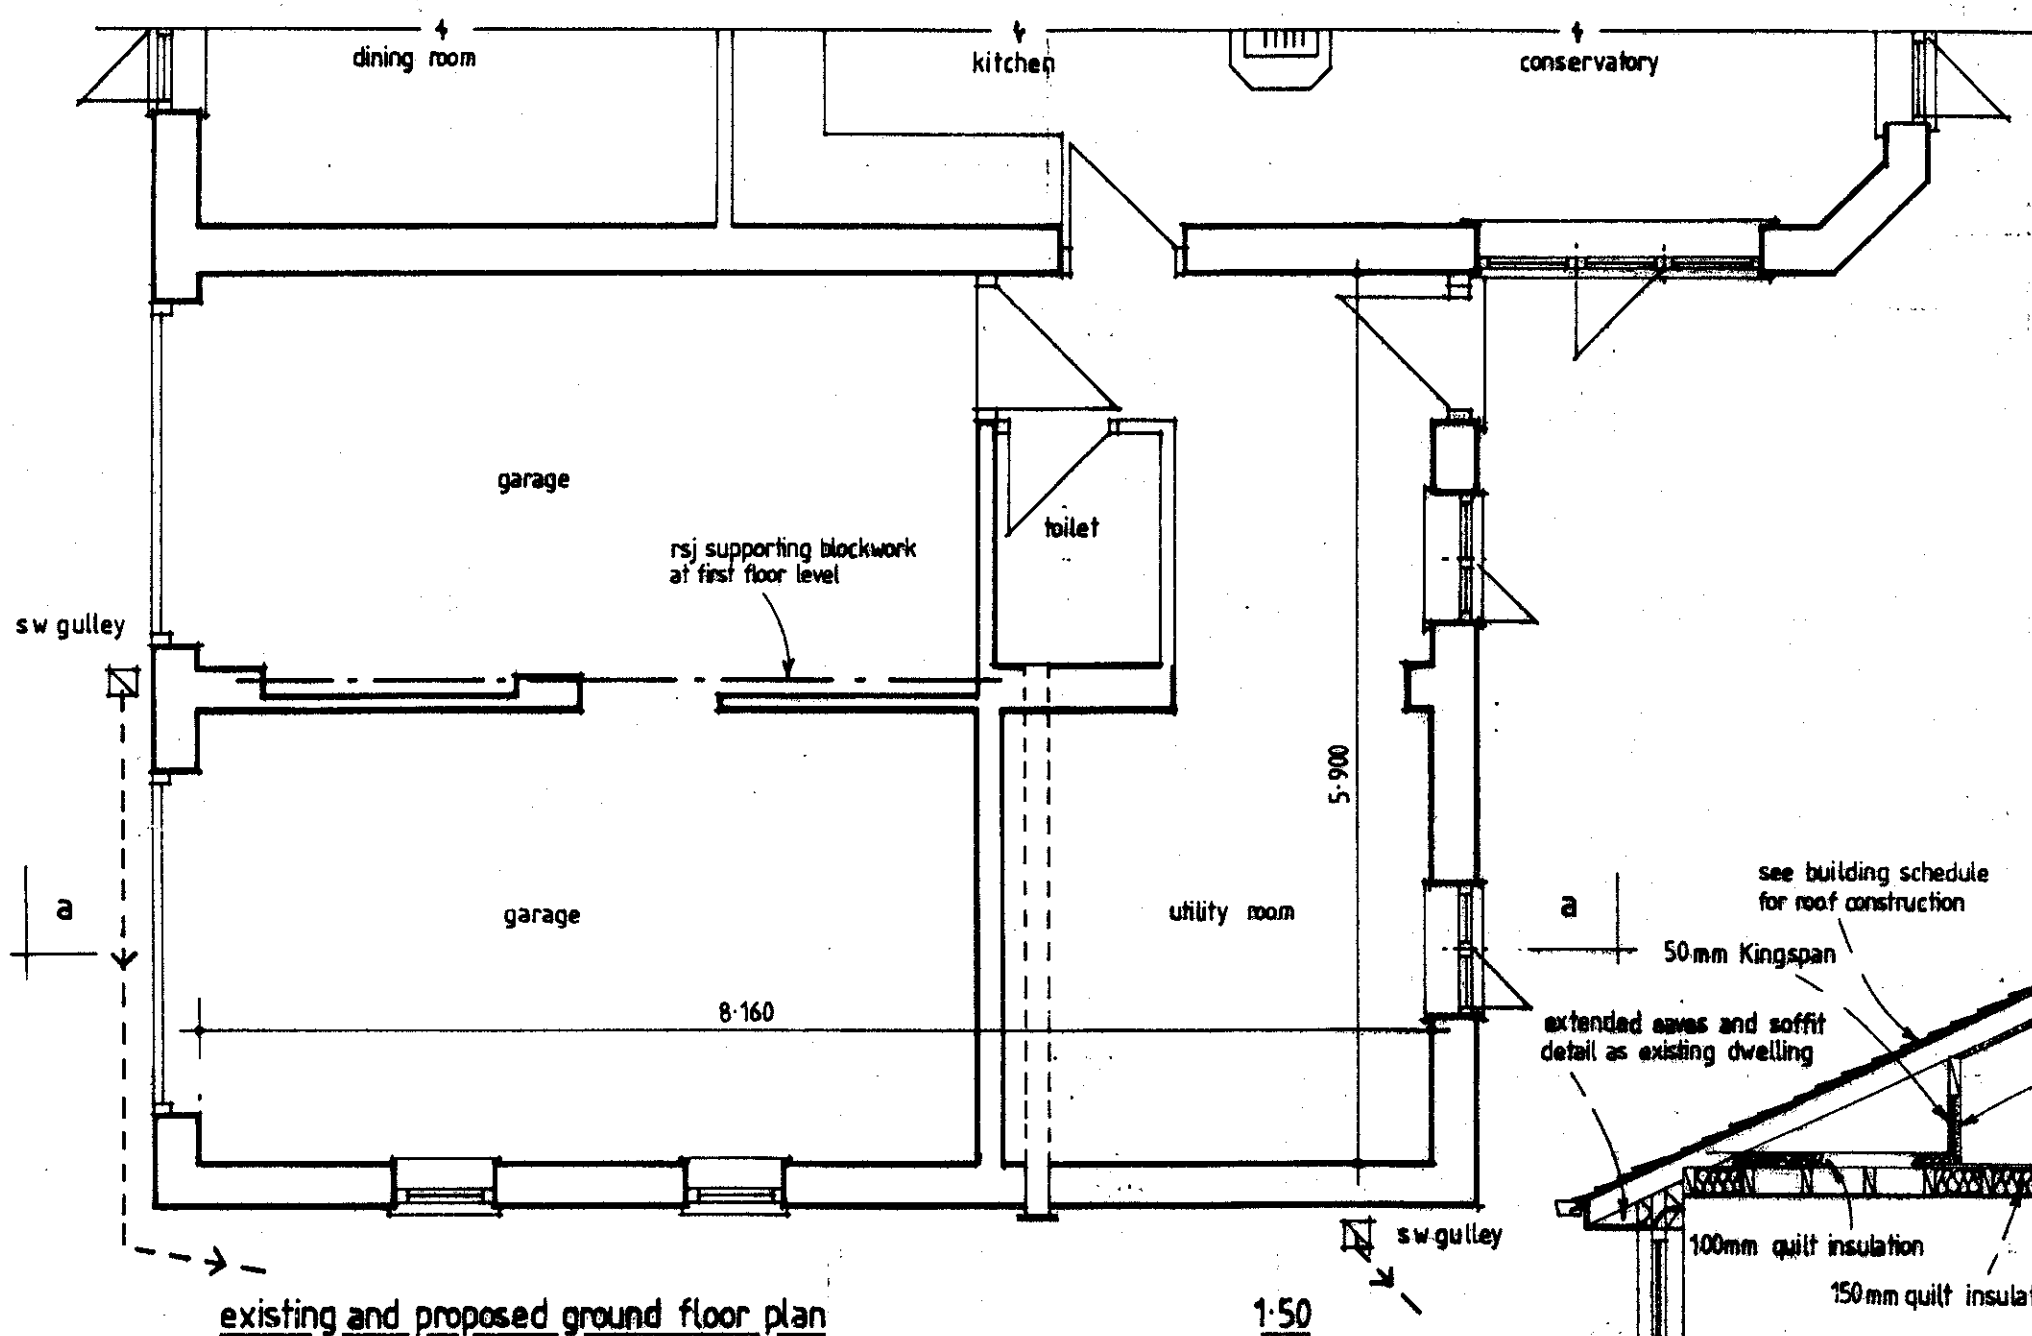

320130664P

Revision a additional details and notes added for building regulation submission

proposed plans and elevations

plans 1:50 elevations 1:100, all dimensions to be checked on site.

Proposed residential extension, at
5 Knuck Knowles Drive
for Mr C Wilkinson

JCP/0343a

This drawing to be read in conjunction with approved building schedule.