


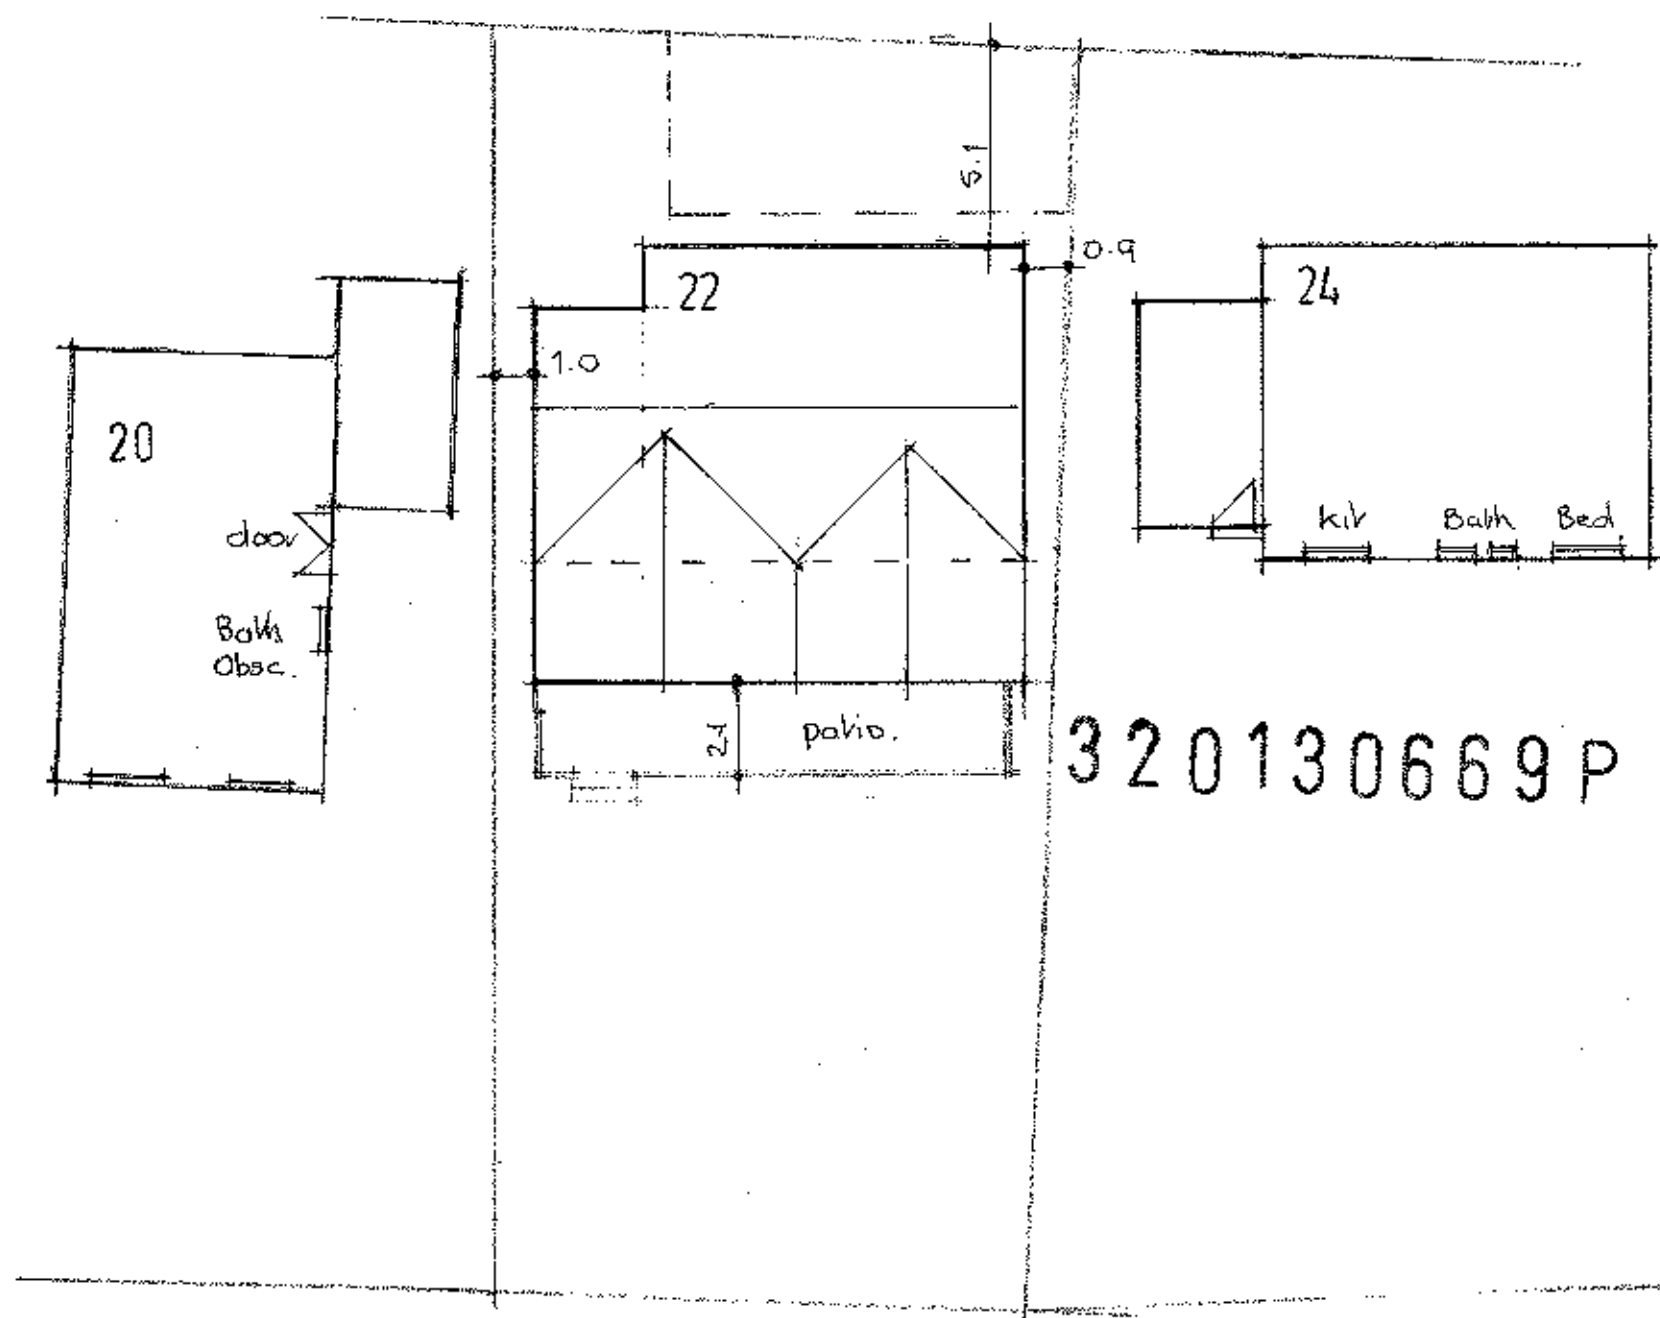

22 MOORFIELD, WHALLEY.

SITE PLAN 1:200