
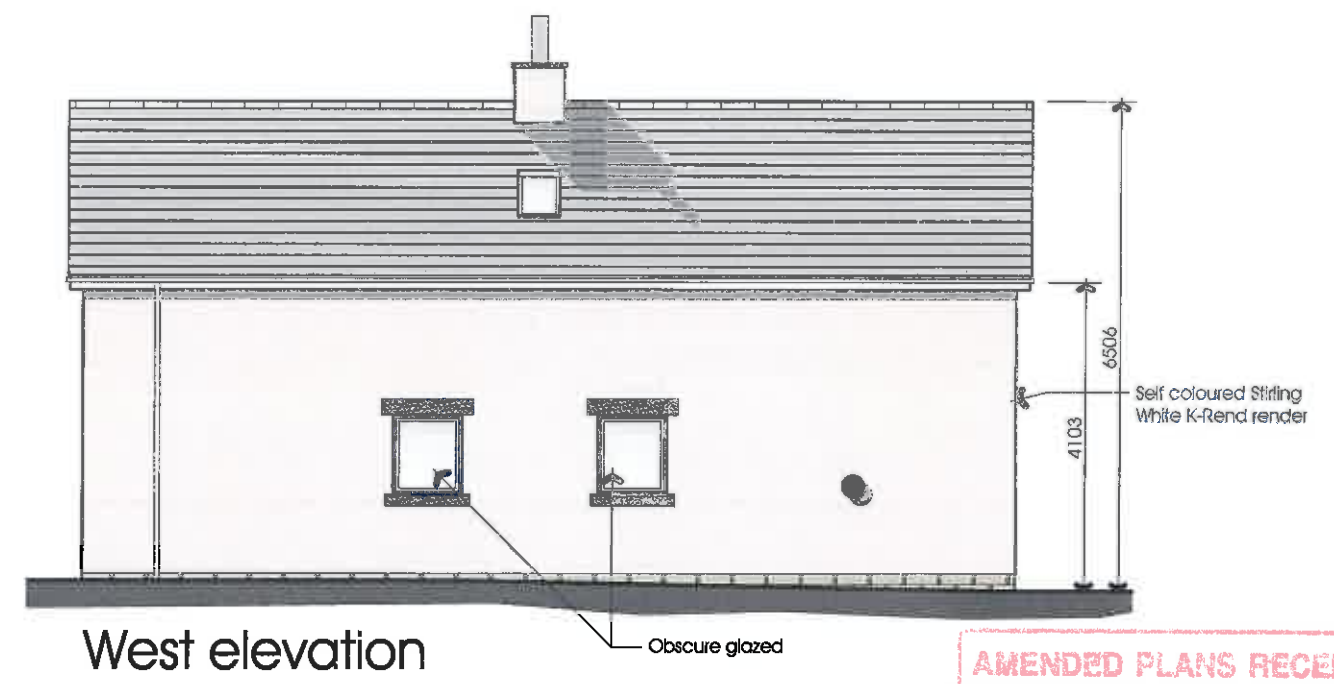
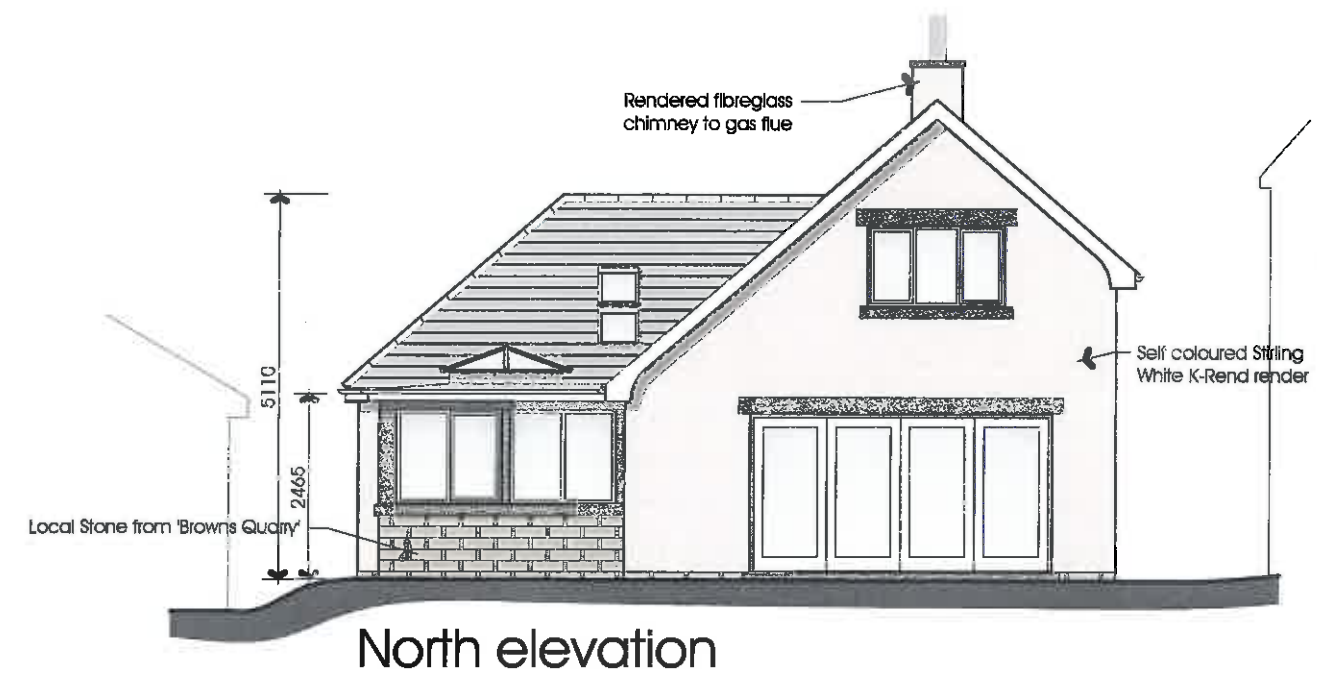
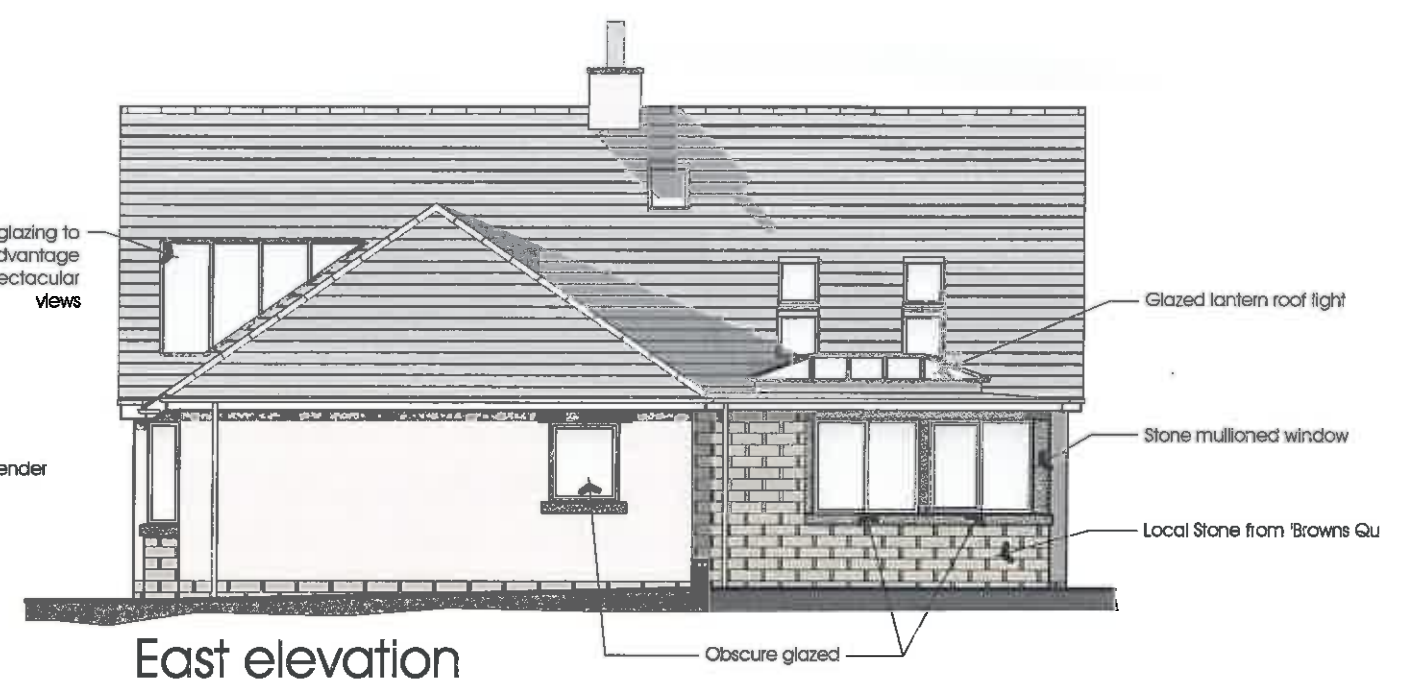


Do not scale this drawing, use figured dimensions only 2: The Contractor, Sub Contractor or specialist supplier are responsible for confirming site dimensions prior to fabrication 3: Any dimensional discrepancies are to be reported to the Architect immediately

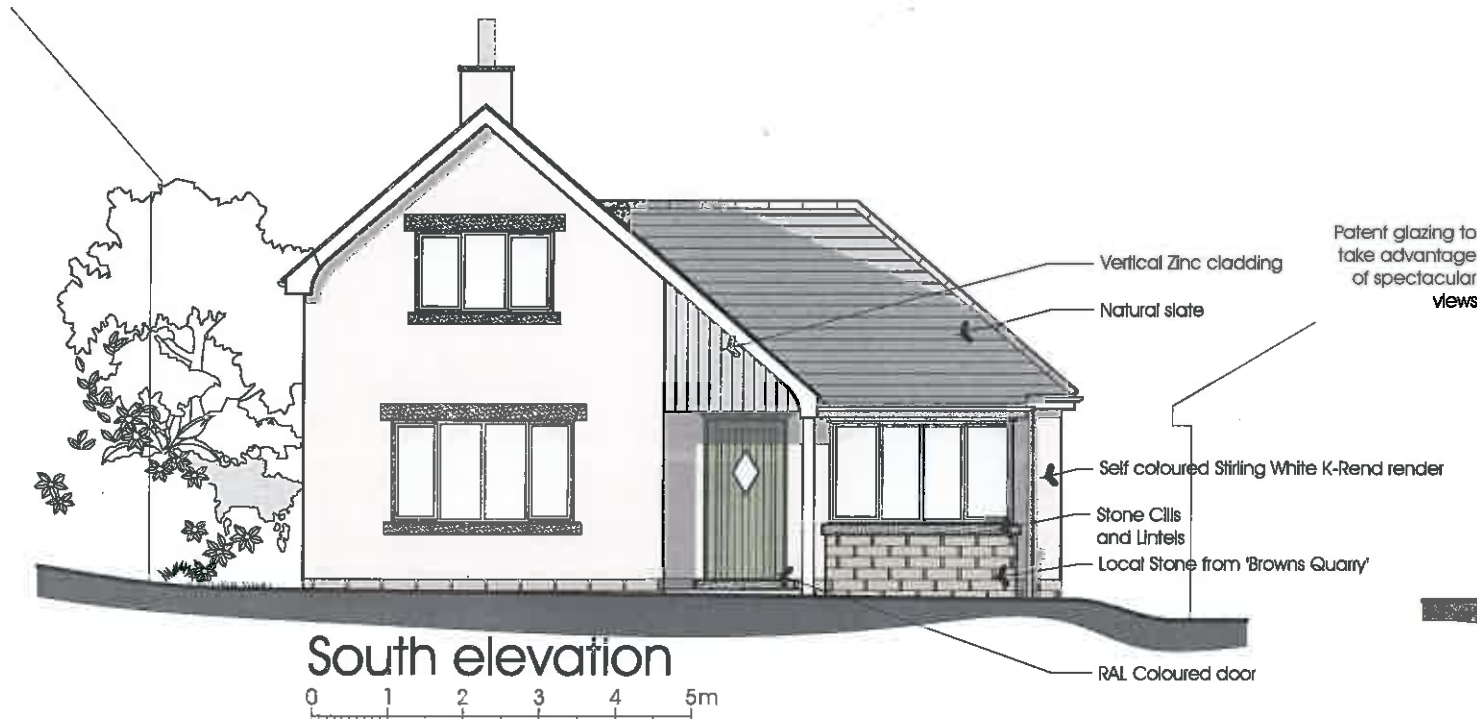

AMENDED PLANS RECEIVED
DATE 16/09/13

320130714P

Rev A 14-09-13 Render and stone colours confirmed, kitchen windows identified as obscure glazed

PGB Architectural Services Ltd			
Lily Cottage 12 Glen Avenue Knowle Green Preston PR3 2ZQ	CLIENT Mr & Mrs McCaughey 20 Dilworth Longridge	PROJECT Proposed Replacement Dwelling	DRAWING TITLE Elevations as Proposed
m 07866 366565 t 01254 820092 e info@pgh-arch.co.uk	PAPER SIZE A3 DATE July 2013	JOB NO 2664 SCALE 1:100	DRAWING NO 04 REVISION A