


IMPORTANT
This drawing is copyright and remains the property of this practice
Do not scale this drawing
All dimensions to be checked on site

REVISION STATUS
S Information issued for feasibility or scheme design
T Information issued for tender purposes only
C Information issued for Construction

NOTES

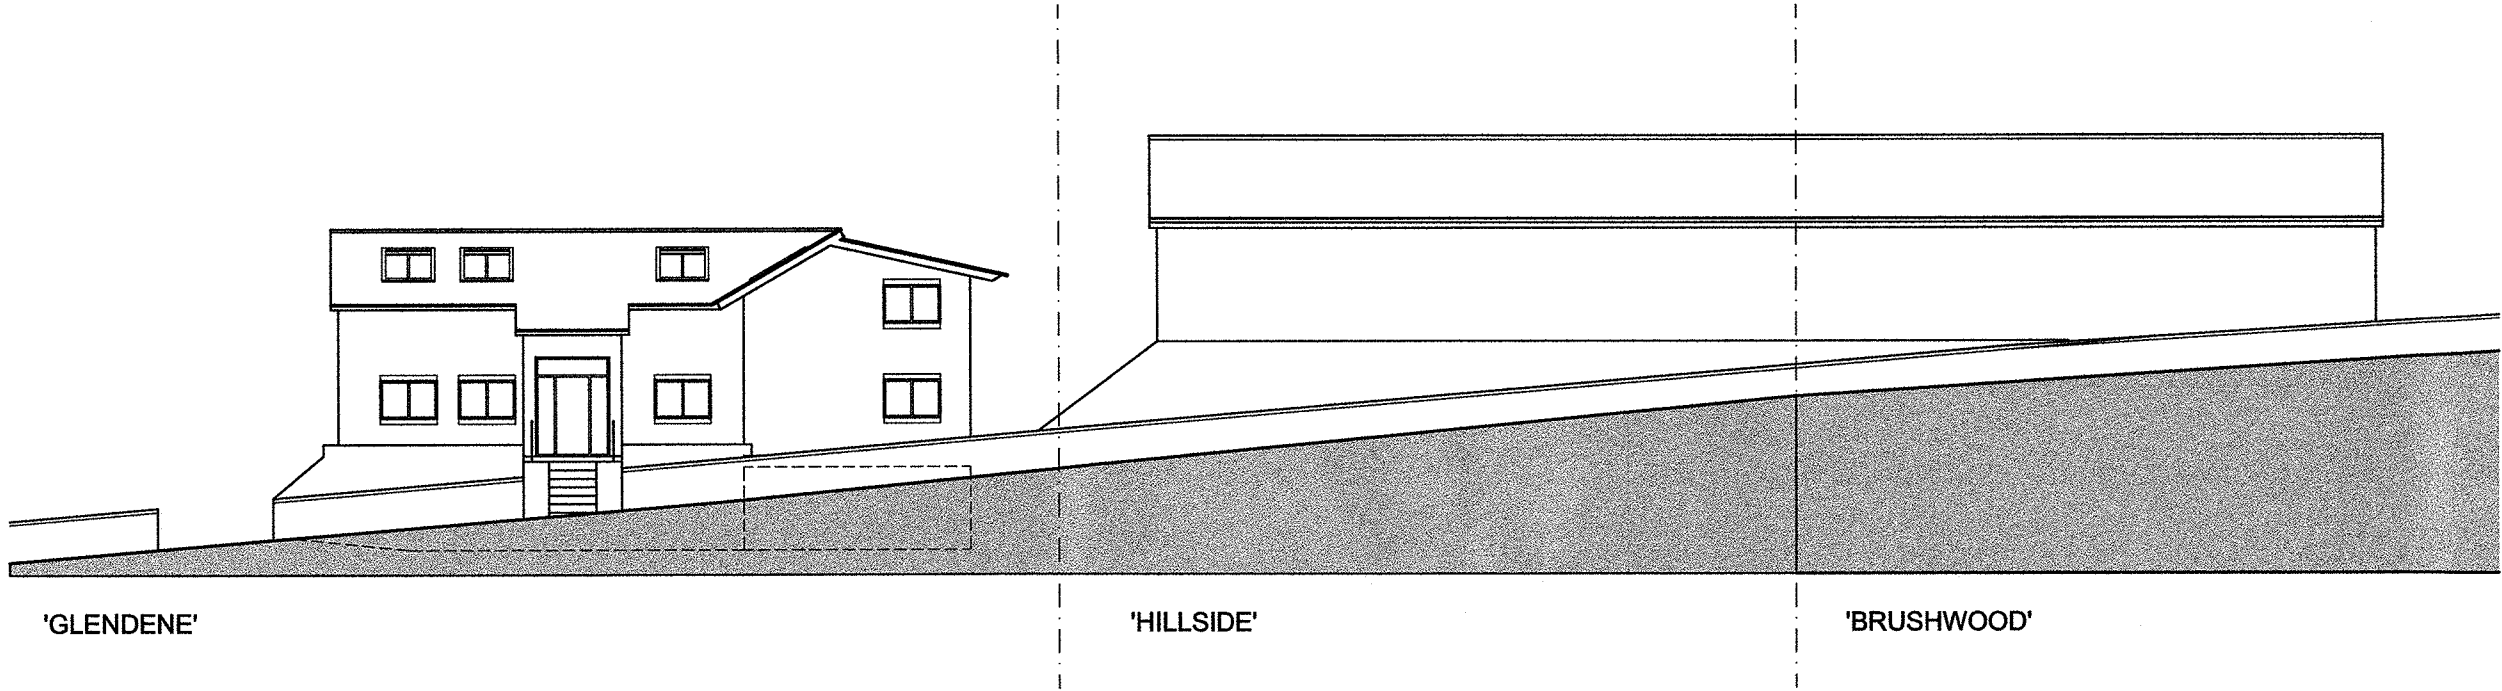

Street Scene Elevation

AMENDED PLANS RECEIVED
DATE 8/8/13

REVISION	DATE	DESCRIPTION
CLIENT MRS. R. PROSSER		
PROJECT PROPOSED DWELLING FOLLOWING DEMOLITION OF EXISTING		
DRAWING TITLE PROPOSED STREET SCENE ELEVATION		
SCALE 1:200 @A3	DATE MAY '13	DRAWN NA
DRG NO. 2138-13 04		CHECKED DGT
		REVISION -

13 Gillbrand Street
Chorley PR7 2EJ
Tel: (01257) 249882
Fax: (01257) 231915
e-mail: info@partington-associates.com
www.partington-associates.com
Partington & Associates Limited