


This drawing is copyright and must not be copied in part or in whole unless agreed with Avie Consulting Ltd

All dimensions are in millimetres unless noted otherwise

DO NOT SCALE THIS DRAWING - IF IN DOUBT ASK

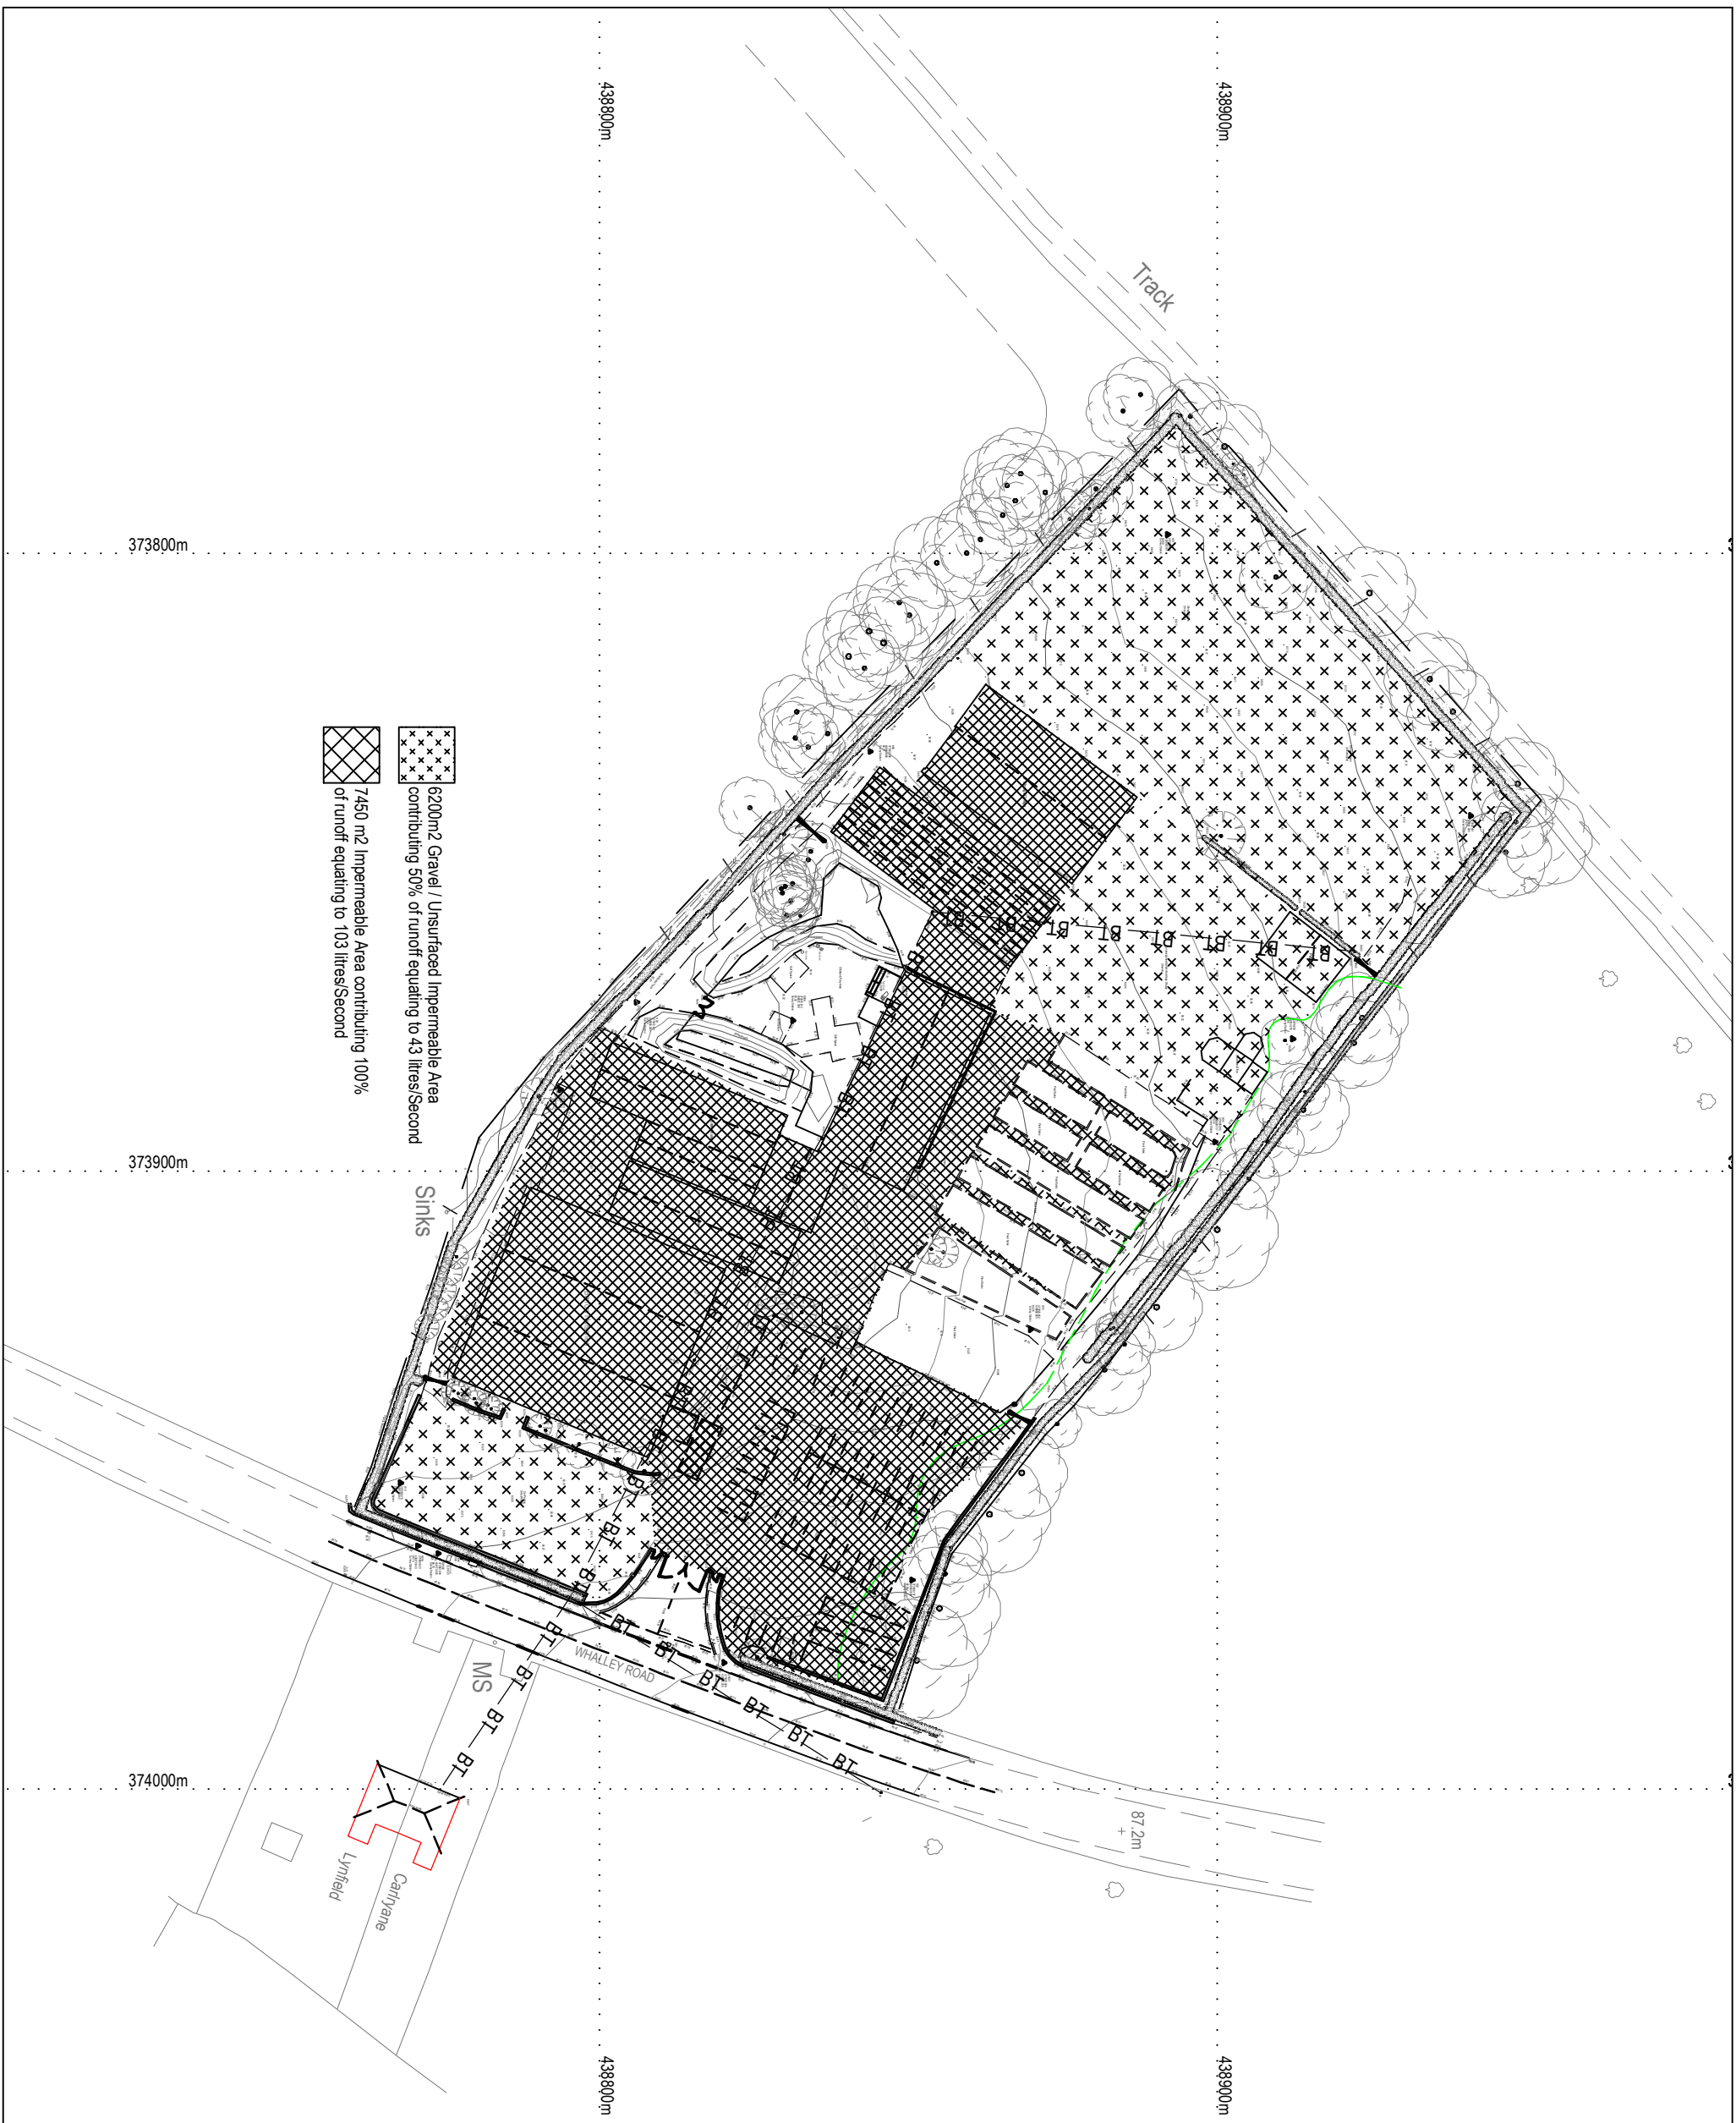

 Suite 55 The Sugar Refinery Oakhurst Avenue Dewsbury Road, Leeds Leeds, LS11 7HL Tel: 0113 887 8684				Rev	Details	By	Date
Client: Hanson Garden Centre Ltd							
Project: Re-Development of Hanson Garden Centre							
Title: Existing Impermeable Areas							
Drawn: TD		Checked:		Date: Feb 2013			
Scale @ Size: 1:1000 @ A3							
Drawing No: P1014-01		Rev: -					