




Notes:
Sketch schemes may be based on plan information of unknown origin and is subject to verification and survey.
Contractors must verify all dimensions on site before commencing any work or shop drawings. This drawing is not to be scaled. Use figured dimensions only. Ensure digital versions are plotted at 'Actual Size'.
Building areas are liable to adjustment over the course of the design process due to ongoing construction detailing developments.

Subject to statutory approvals and survey.

Accomodation Schedule	
House Type	Quantity
A 3 bed semi detached	11
B 3 bed with int garage	7
C 3 bed terrace	3
D 4 bed detached wide frontage	5
E 4 bed detached wide corner turn	6
F 4 bed detached	1
G 4 bed detached with int. garage	1
H 5 bed detached	2
J 5 bed detached wide frontage	3
K 5 bed detached wide int. garage	4

Total 43 No.

Site Area 4.9 Acre

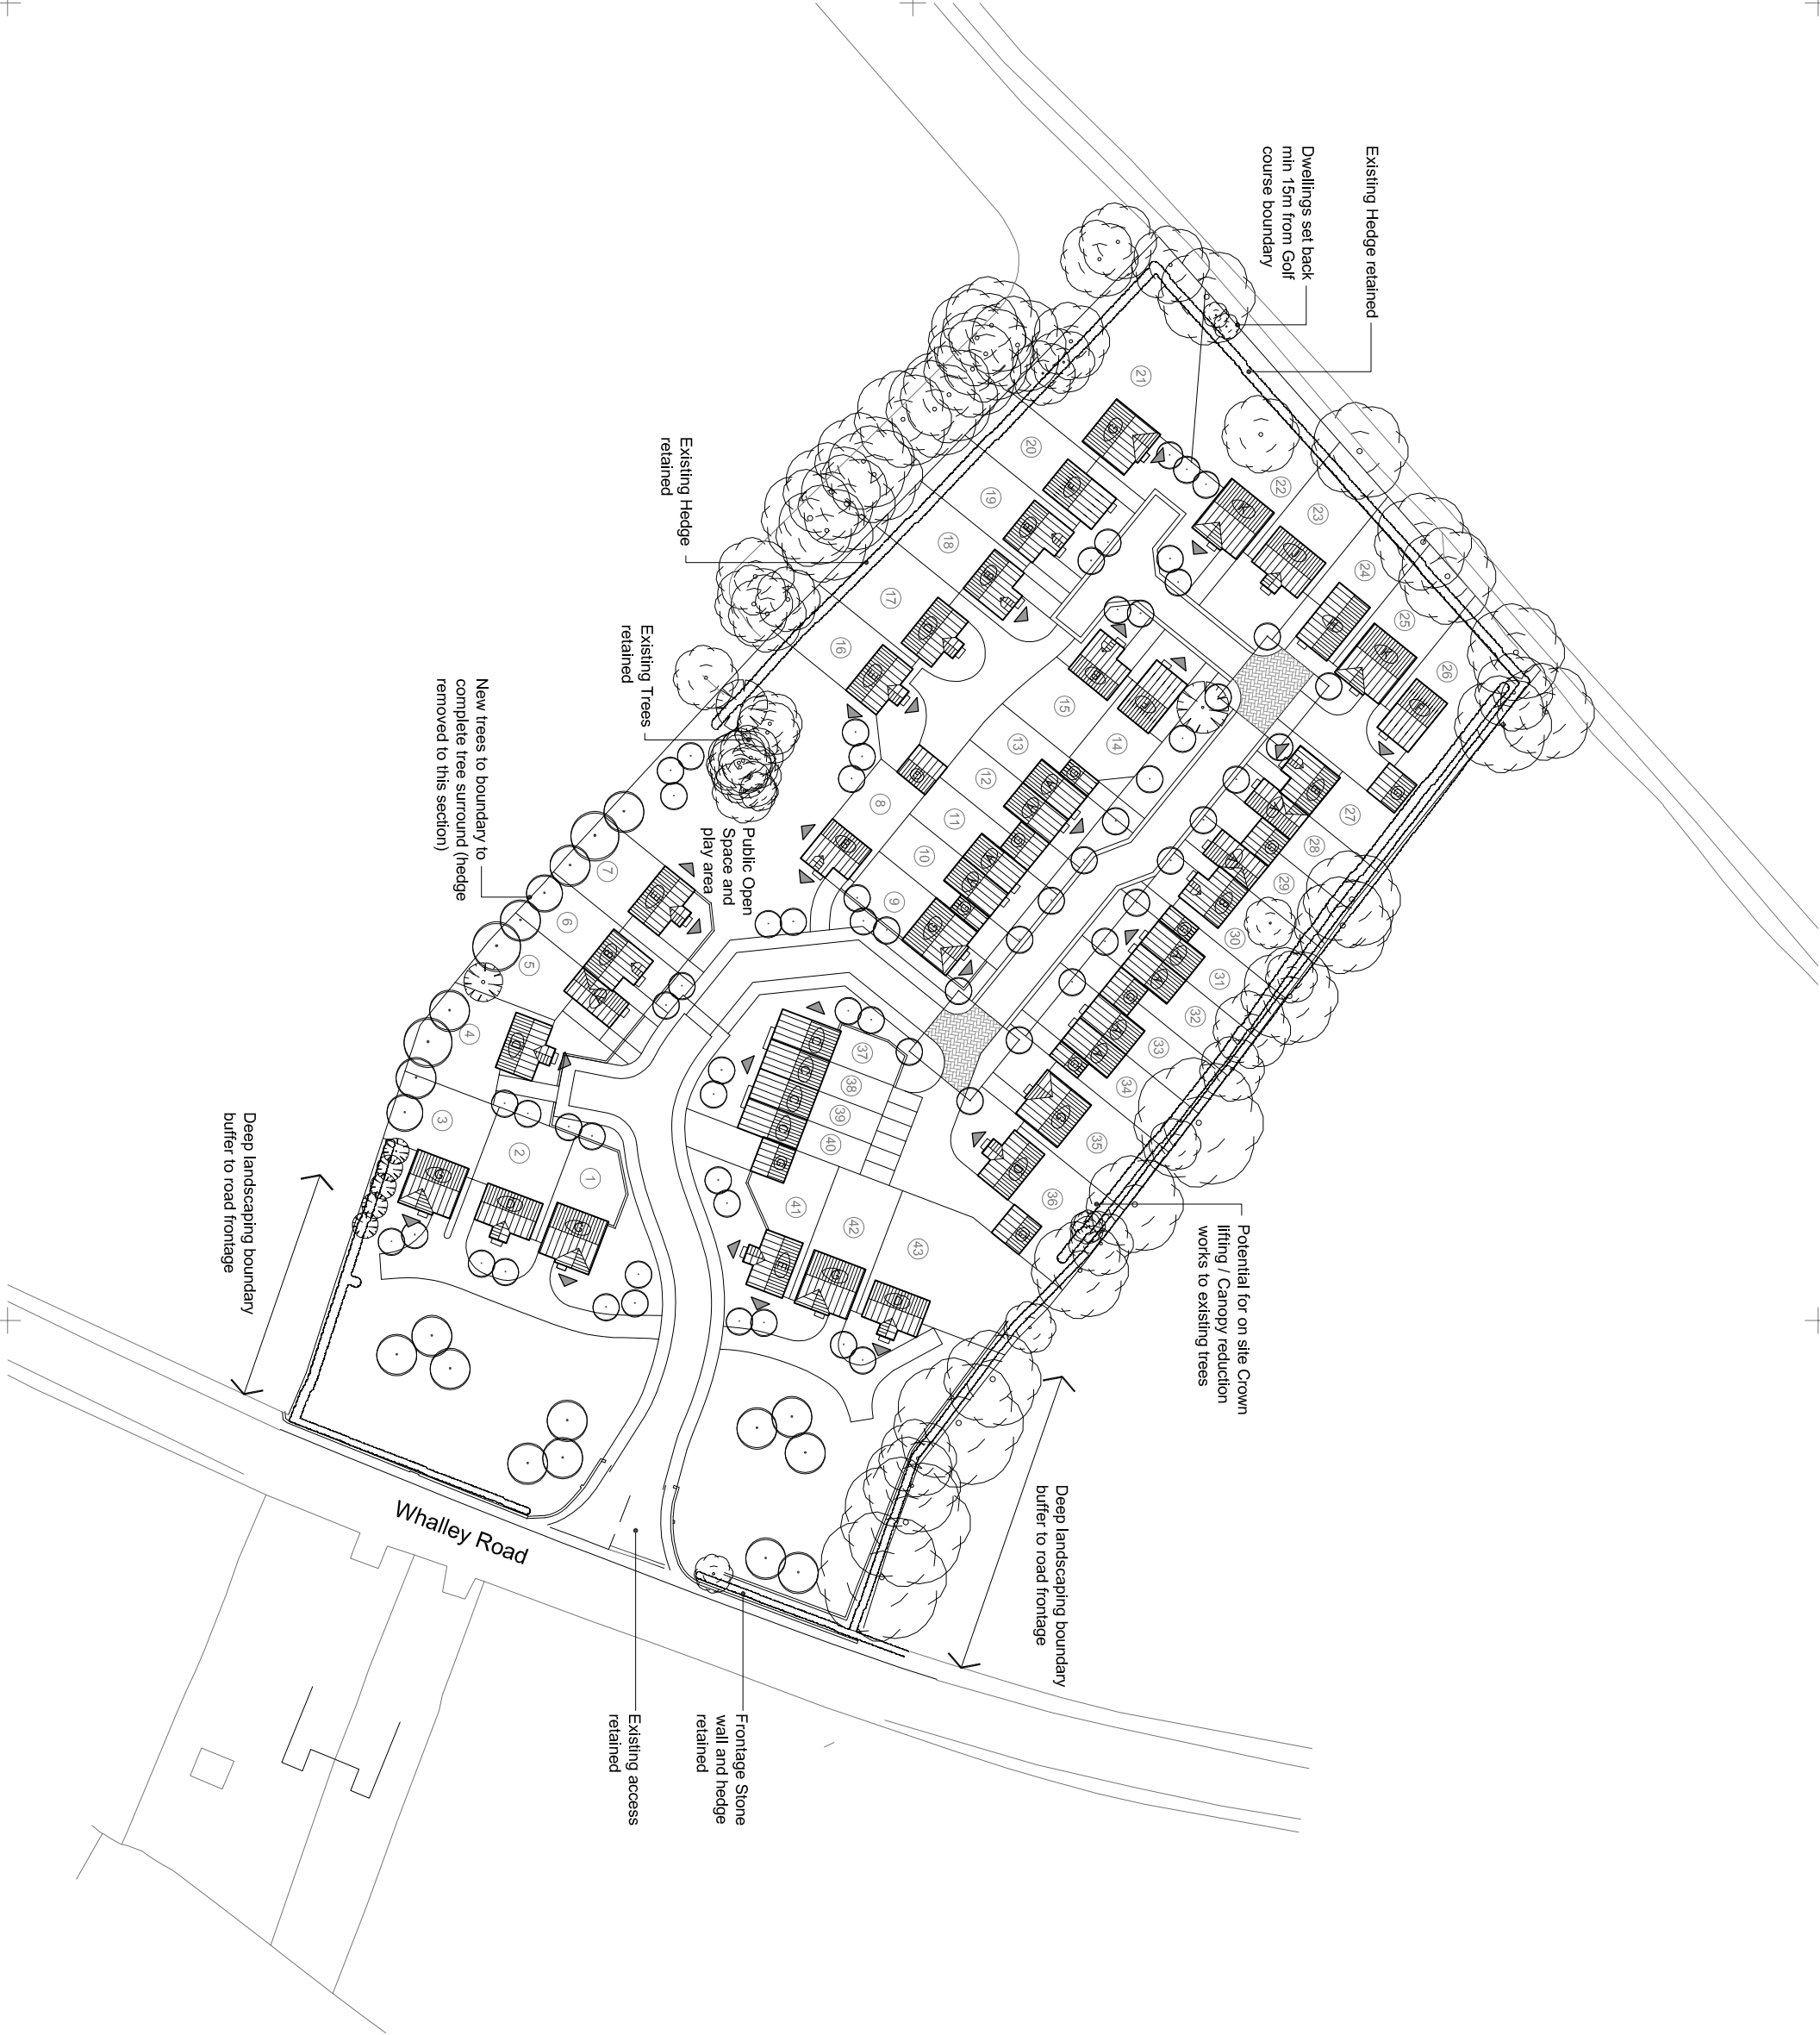

- C

General amendments

23.01.14 cr
- B

Layout worked up to greater detail

21.01.14 cr
- A

House type references clarified

17.12.13 JF

revisions
status Preliminary

edward architectural services ltd

prospect house 32 sovereign street leeds ls1 4bj t 0113 398 4000
www.eas-afmited.co.uk

project Housing, Whalley Rd Barrow.

client Hanson Garden Centre

title Indicative Site Layout 2

drawn cr checked ge date 10.12.13 scale 1:1000@A3
job no 0378 drawing no SK-02 rev C

Z:\projects\0378 (Hanson Garden Centre)0378\edward\indicative site layout.dwg