




third floor

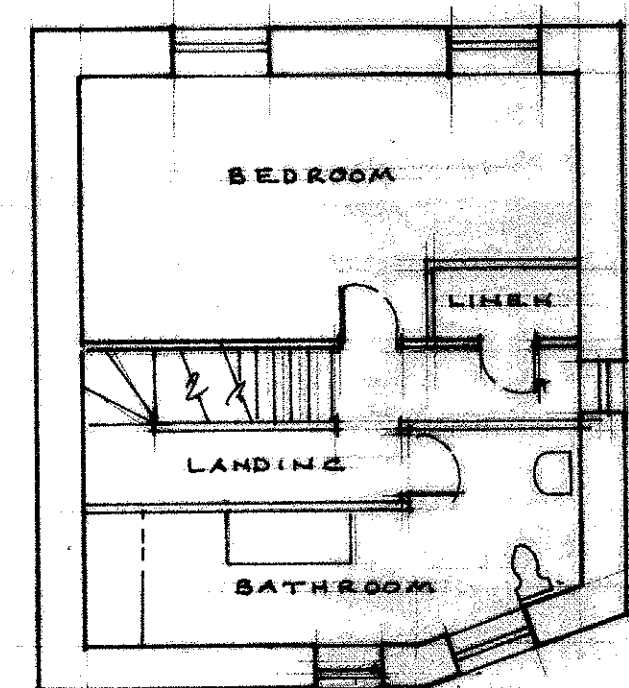


second floor

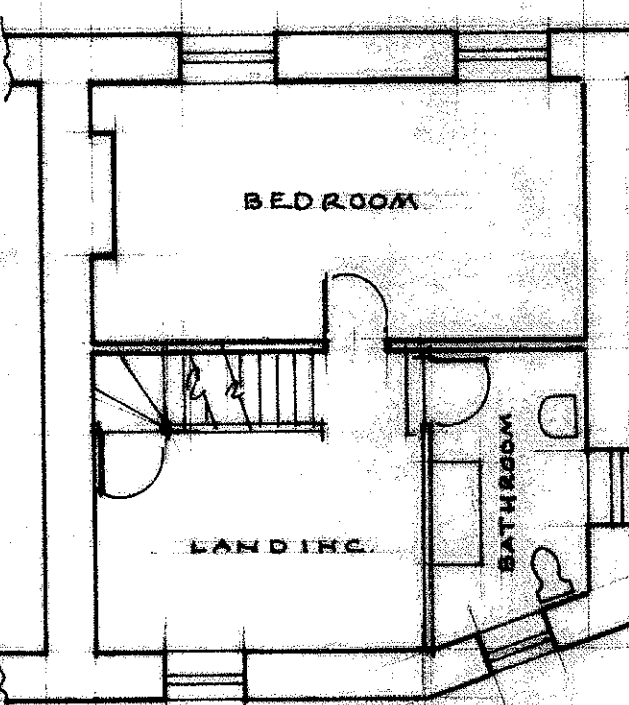


first floor

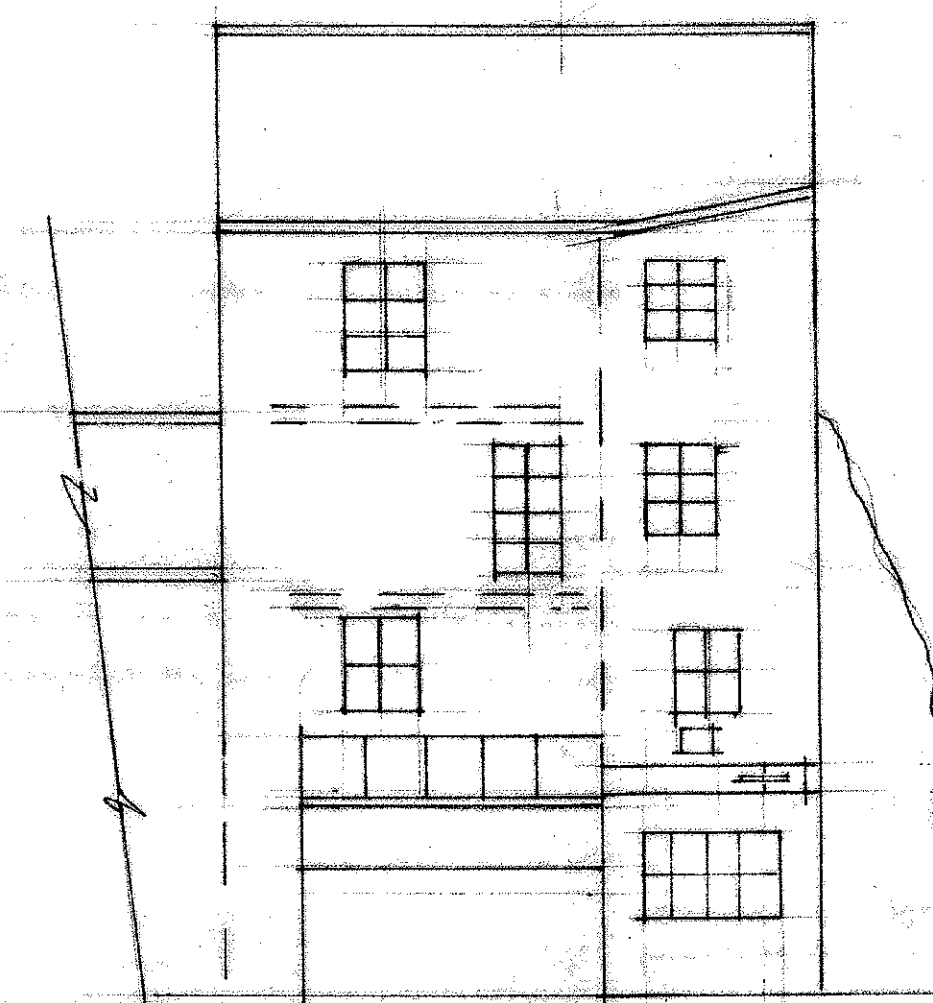


south west

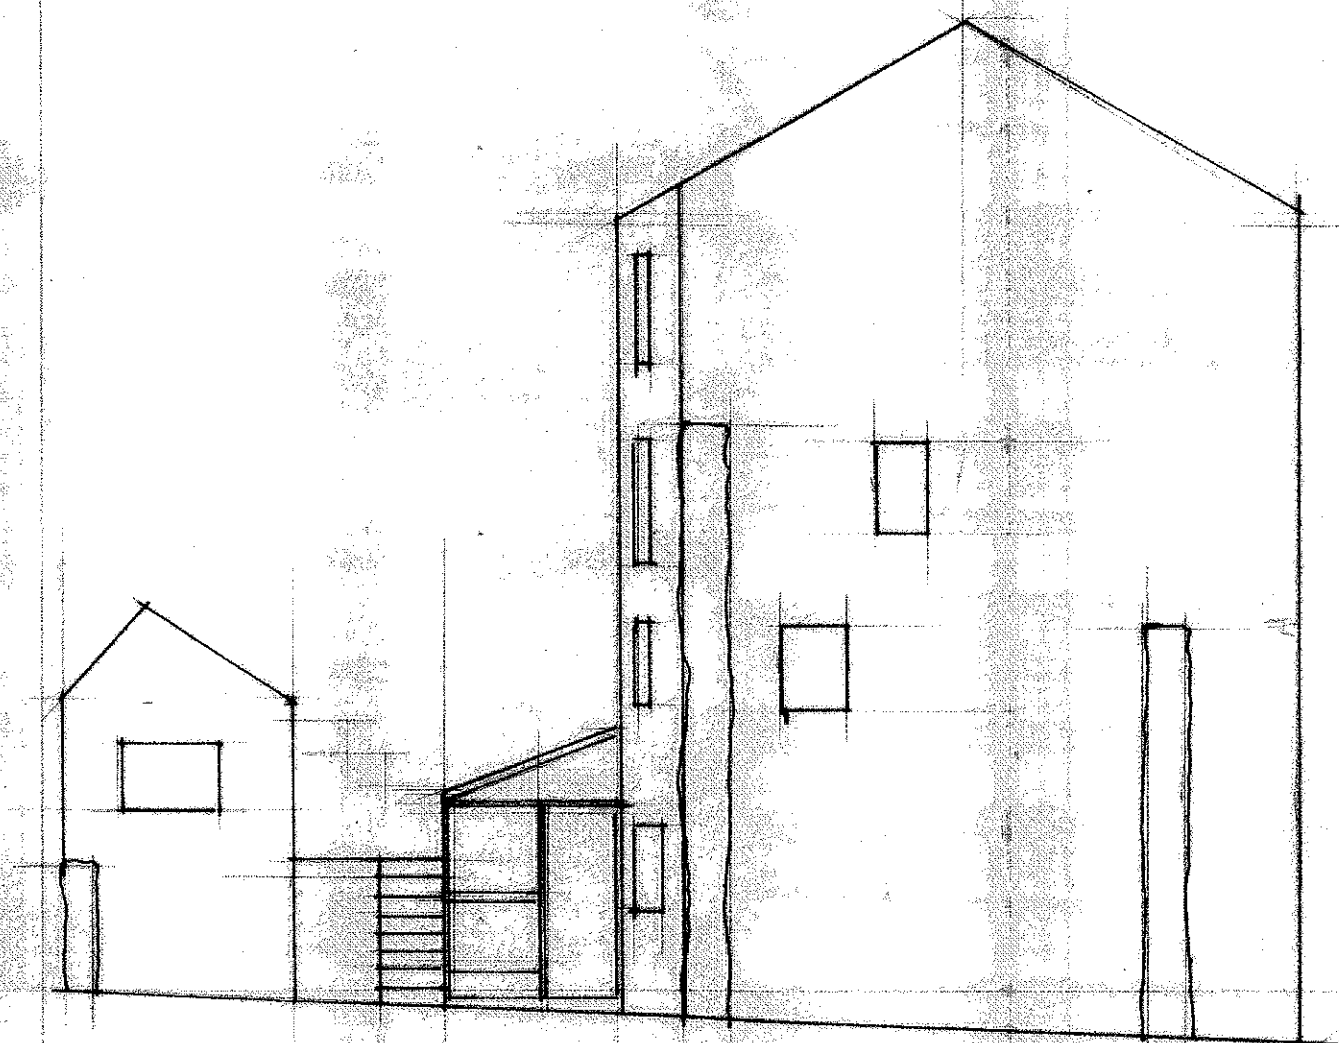

south east

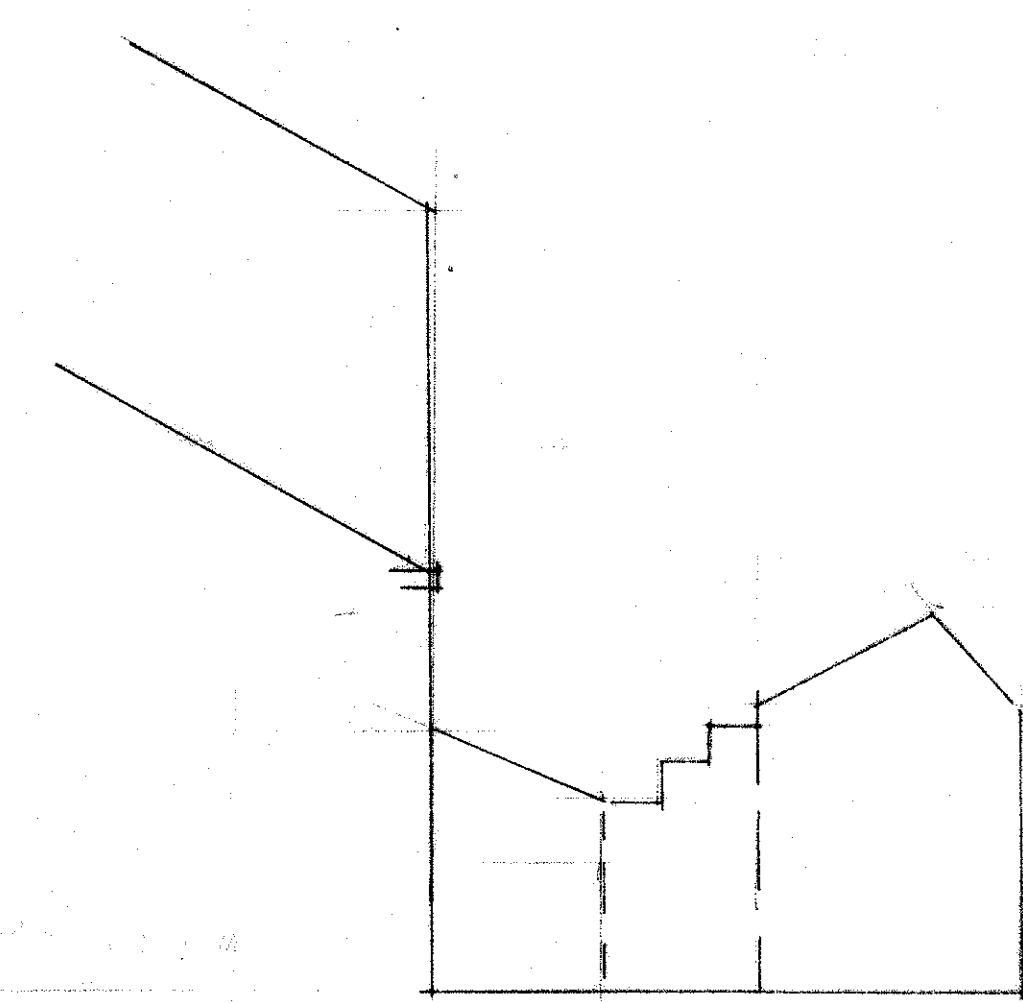

north west

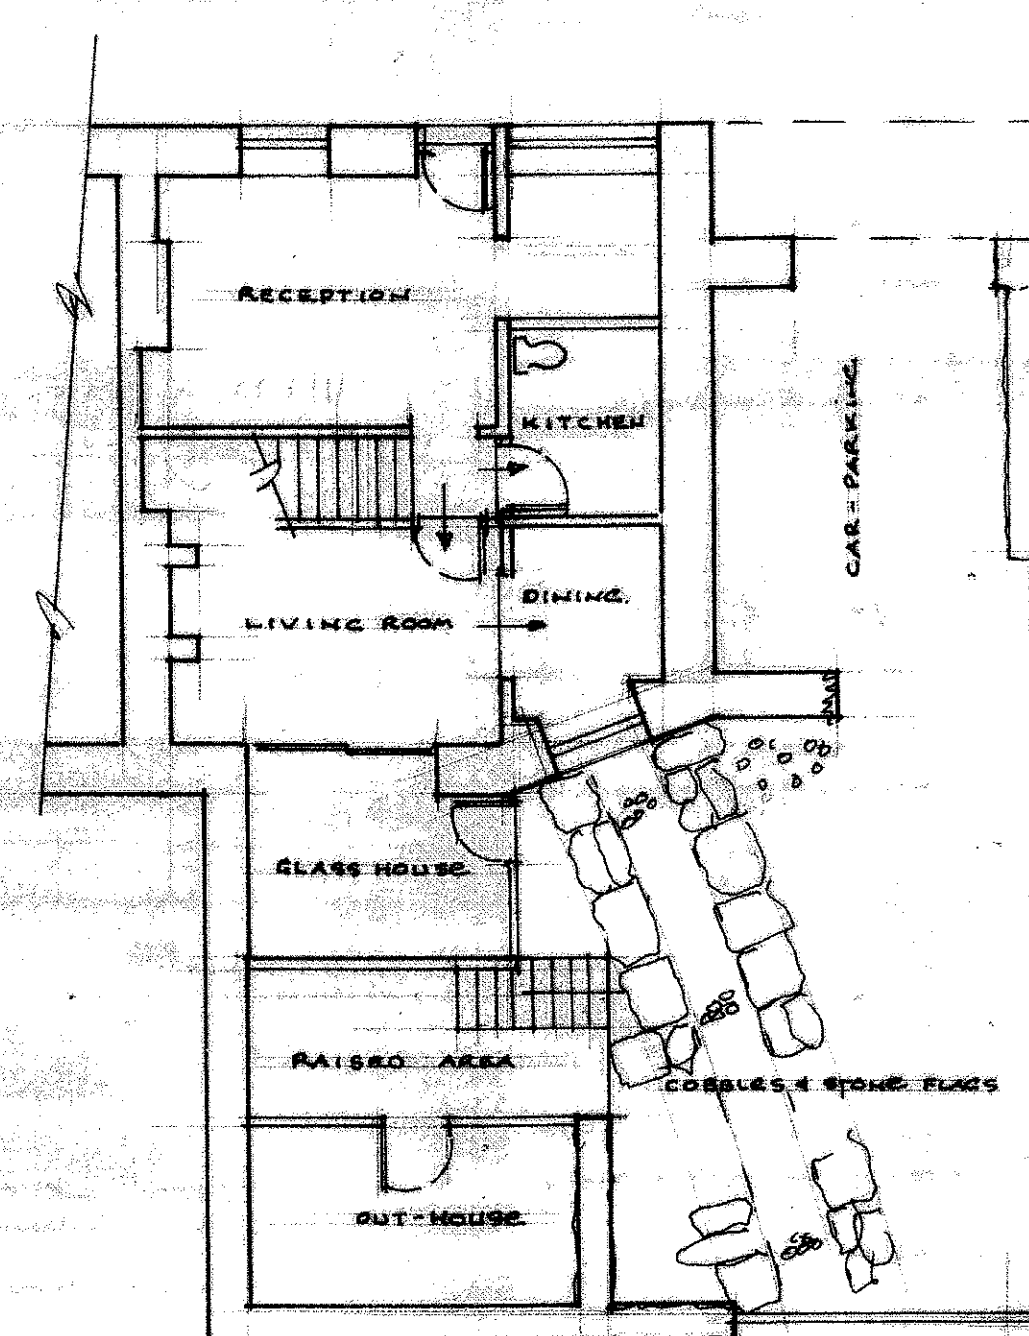

ground floor

320130766P

S.J. Bialecki Limited Building Surveyors
Drawing no 5007
Scale 1:100
Existing Layouts And Elevations
Proposed Replacement Single Storey Extension At The Old Tannery 6 Shawbridge Street Clitheroe