



PROPOSED FRONT ELEVATION (facing old stone wall)

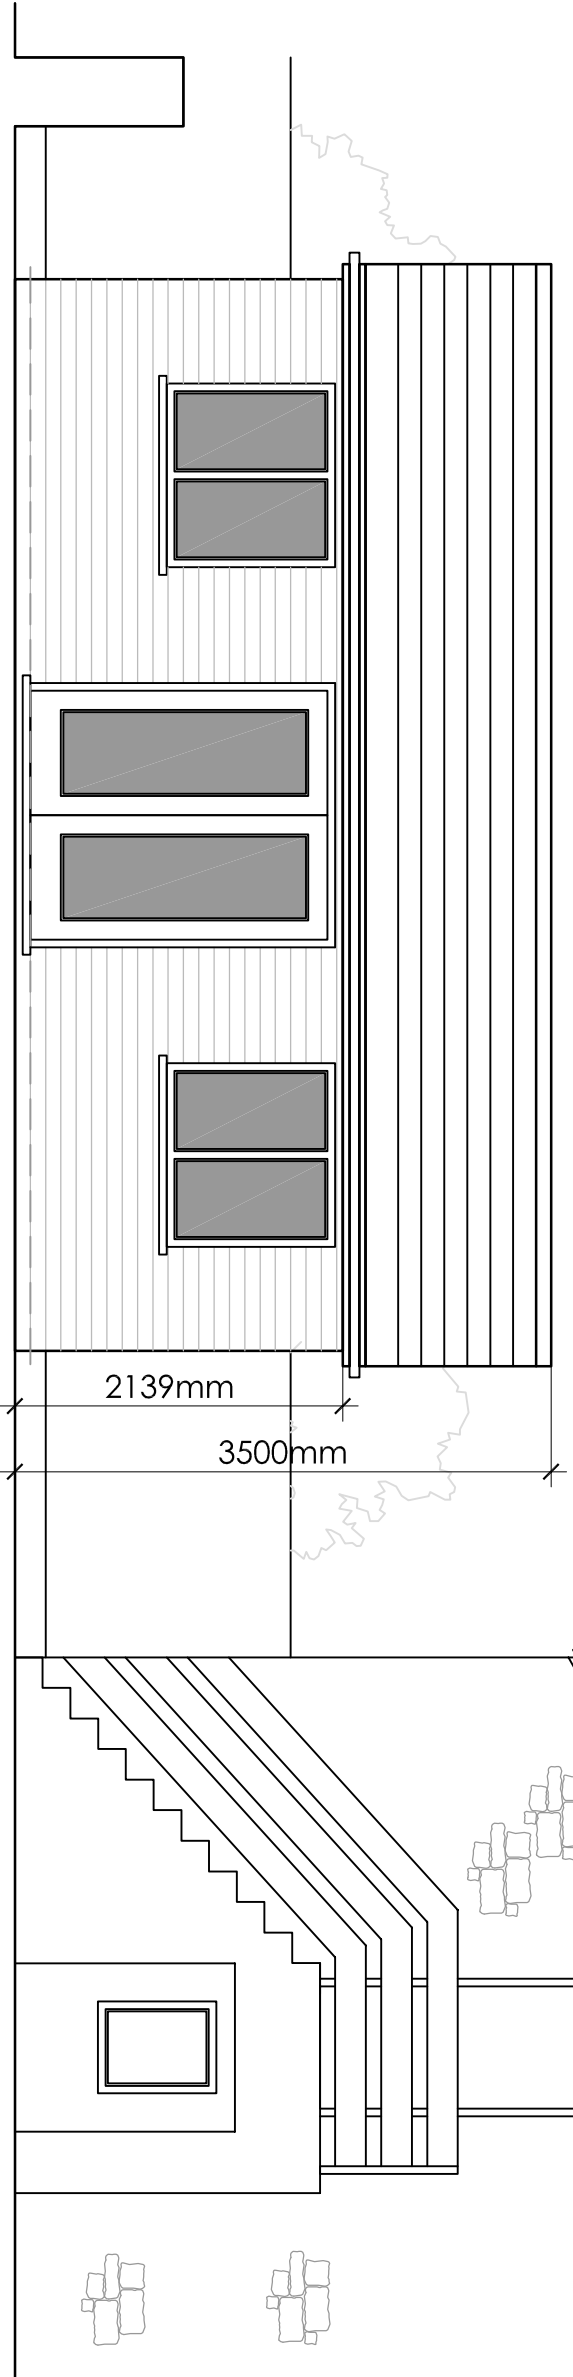

PROPOSED SIDE ELEVATION (facing barn)

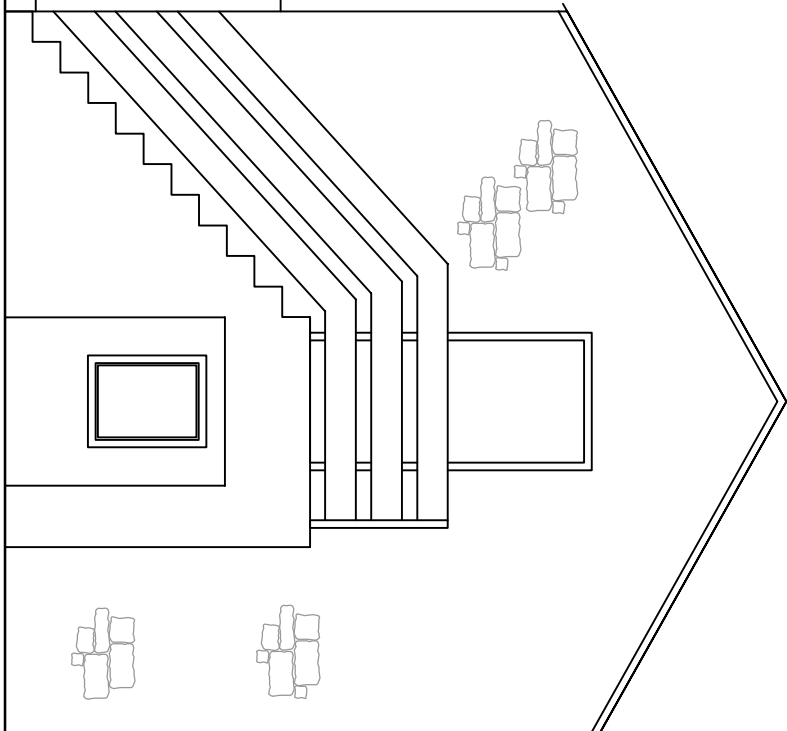

Rev 01 Window openings amended. 05.08.2013

PROPOSED FLOOR PLAN AND ELEVATIONS

MR AND MRS STEINGOLD
 COUNTESS HEY BARN
 ELMRIDGE LANE
 CHIPPING
 PRESTON
 PR3 2NY

Scale	Date	Drawn
1:50QA3	JULY 2013	RBM

SHIRE LODGES **DWG 03** rev/01