


PROPOSED REAR ELEVATION (facing external store)

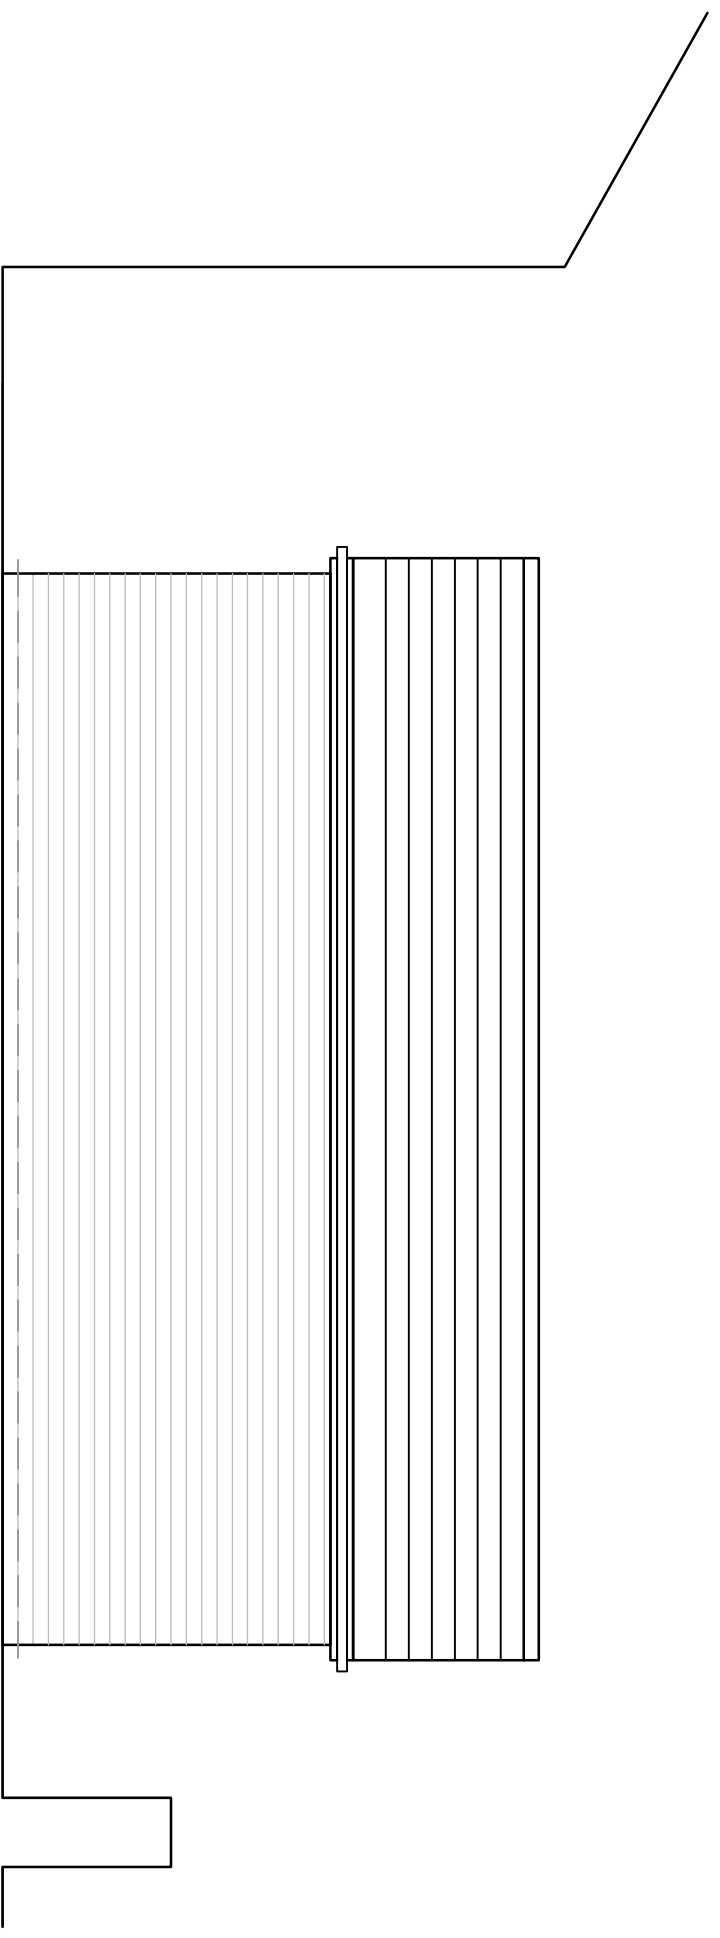

PROPOSED SIDE ELEVATION (facing neighboring wall)

Rev 01 Window openings amended. 05.08.2013

PROPOSED FLOOR PLAN AND ELEVATIONS
MR AND MRS STEINGOLD
COUNTESS HEY BARN
ELMRIDGE LANE
CHIPPING
PRESTON
PR3 2NY

Scale	Date	Drawn
1:50QA3	JULY 2013	RBM

SHIRE LODGES **DWG 04** rev 01