



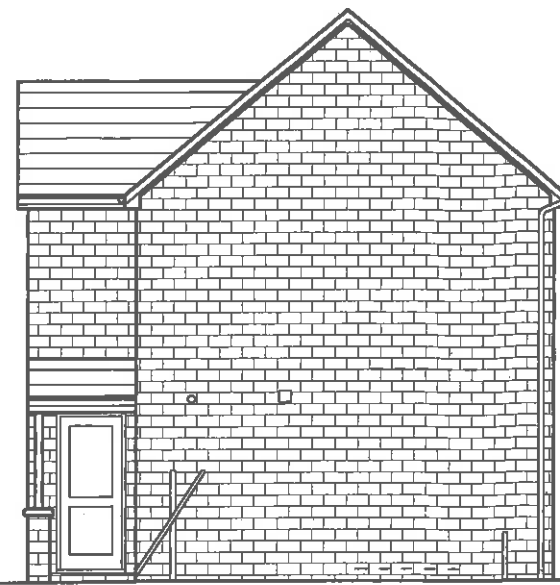

South

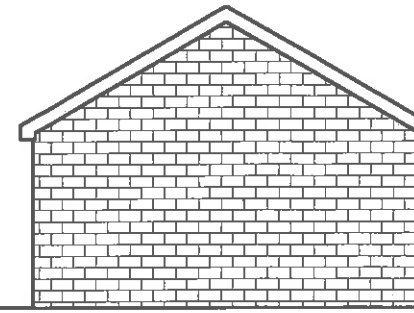



West



East






North

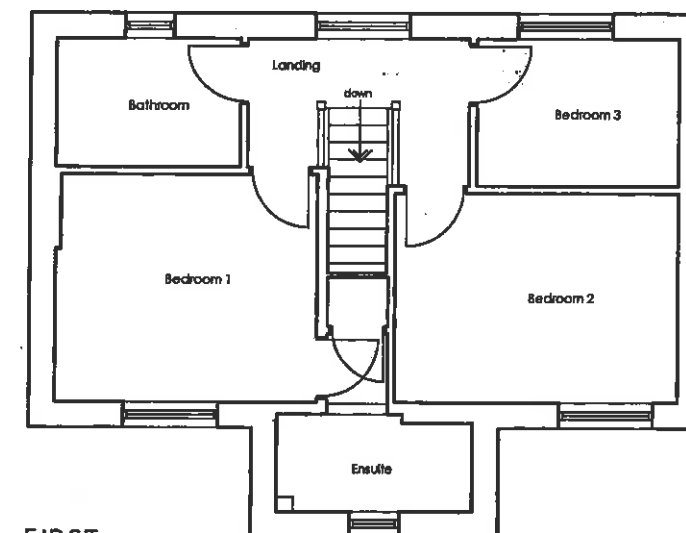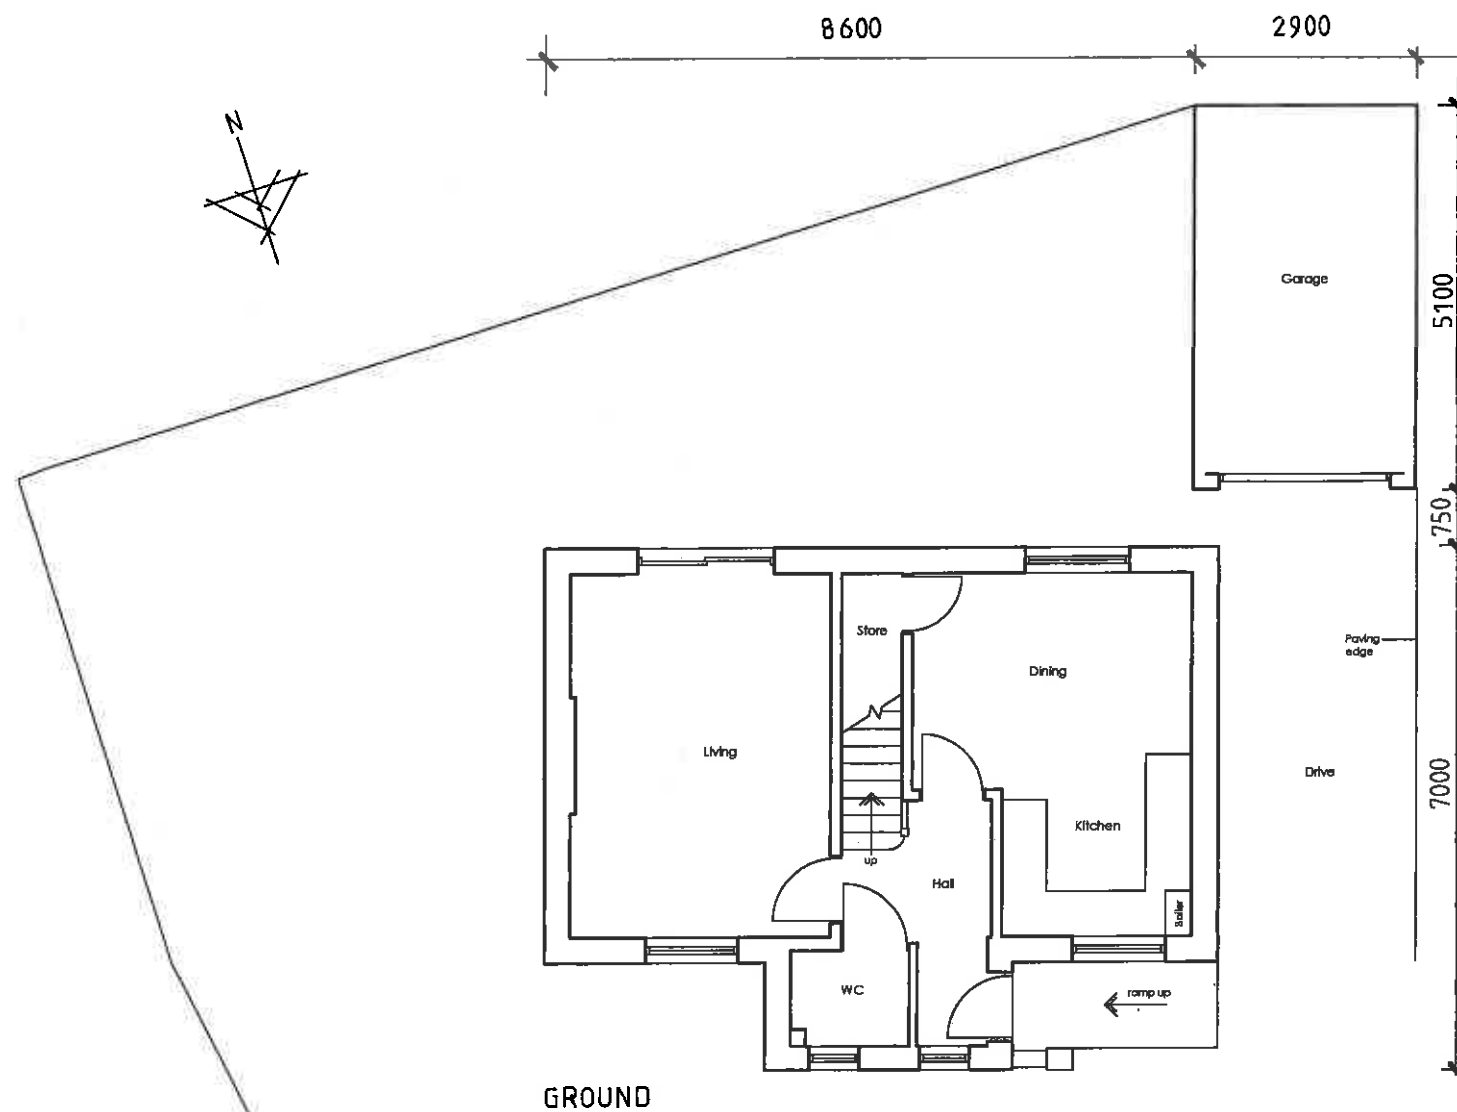

320130825P

DEVELOPMENT	Proposed Rear Extension To Dwelling
LOCATION	Rossaire Salthill Gardens Clitheroe BB7 1PE
DRAWING TITLE	Existing Plans & Elevations
SCALE	1:100 @ A3
DATE	10/09/13
DRG NO	CS/SGC/2013/02

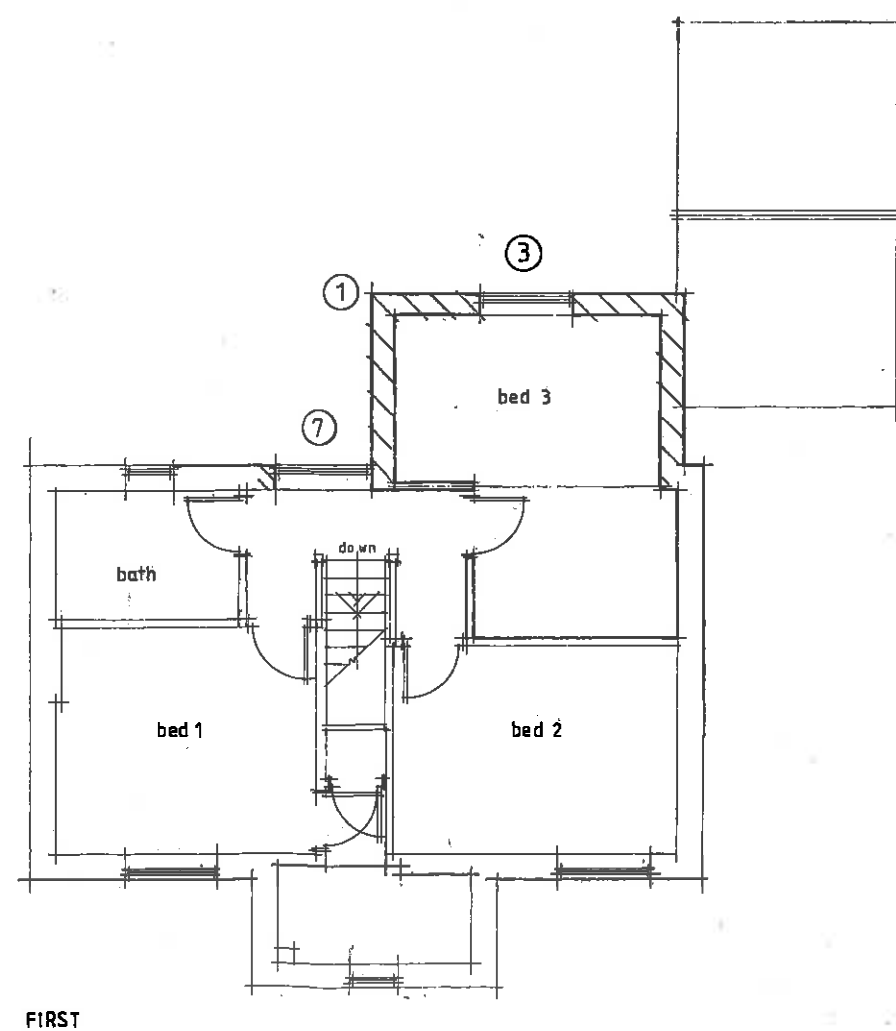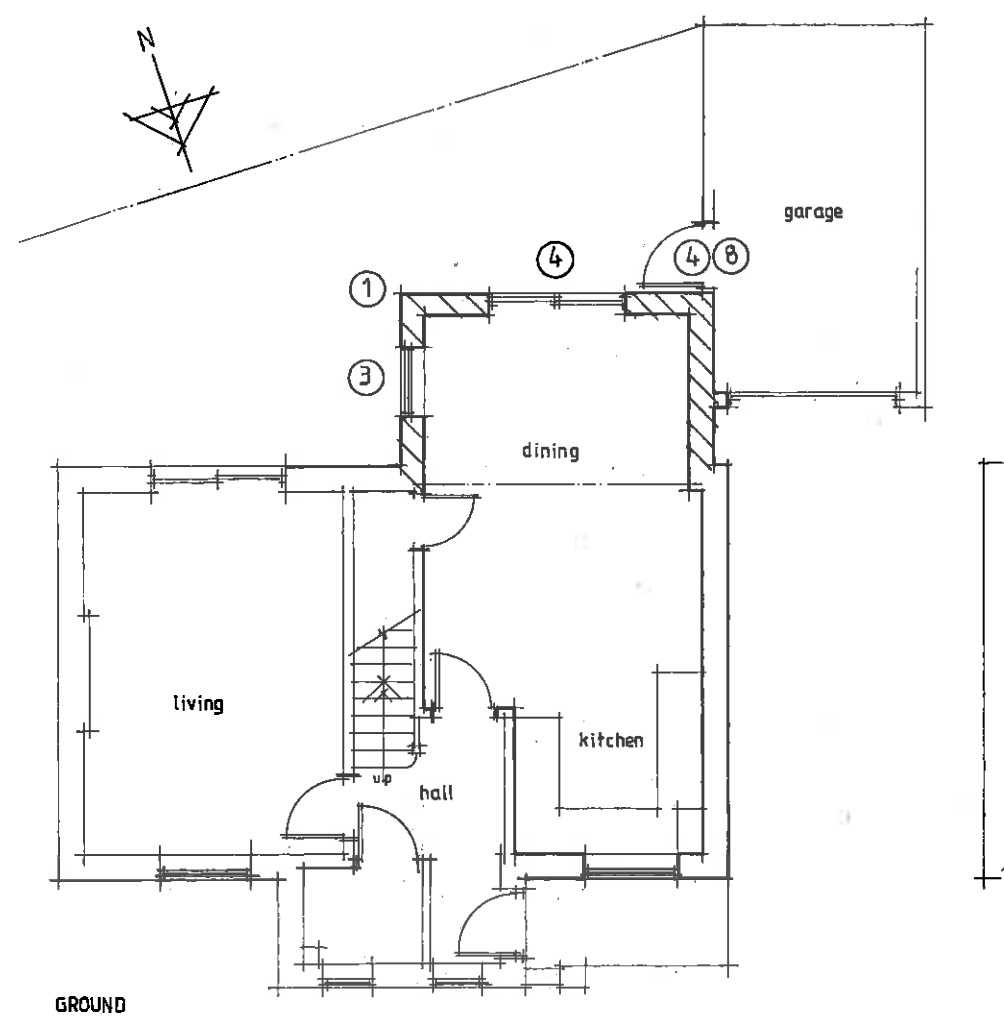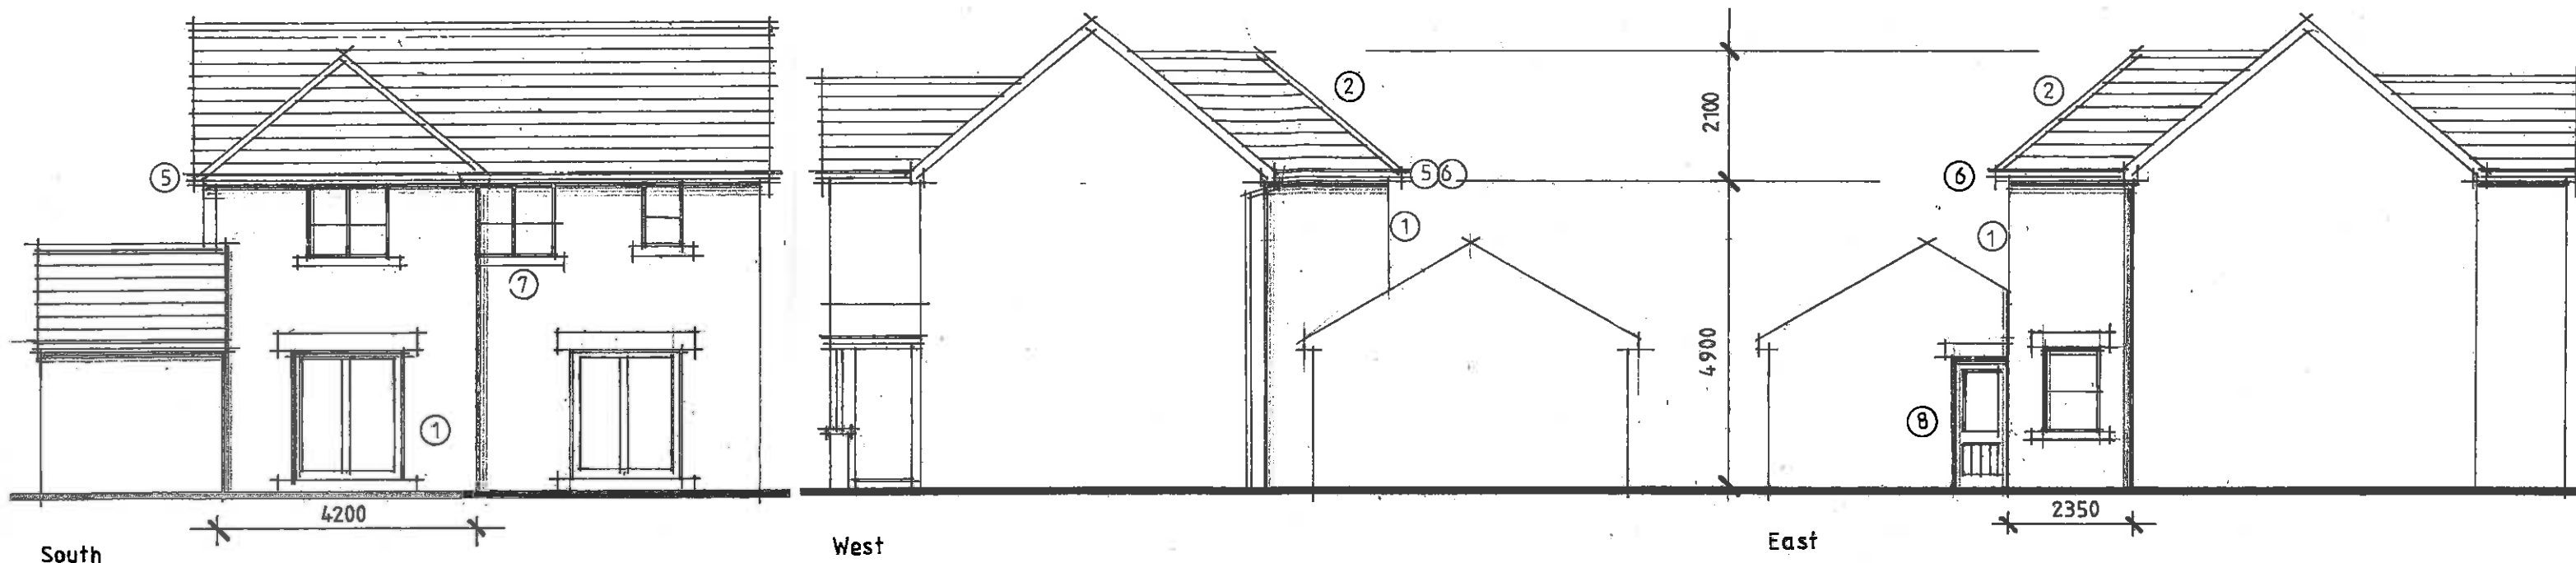

MATERIALS

- 1 - Walls - Art walling stone with head and sill detailing. Unit sizes, colour, coursing and texture to match existing.
- 2 - Roof - Concrete roof tiles, colour and texture tiles to match existing.
- 3 - Windows - White uPVC framed to match existing.
- 4 - Doors - White uPVC framed to match existing.
- 5 - Fascias - White uPVC to match existing.
- 6 - Rain Water Goods - White uPVC to match existing.
- 7 - Window opening extended existing window refitted.
- 8 - New door opening to garage with head detail to match existing.

320130825P

DEVELOPMENT	Proposed Rear Extension To Dwelling
LOCATION	Rossaire Salthill Gardens Clitheroe BB7 1PE
DRAWING TITLE	Proposed Plans & Elevations
SCALE	1:100 @ A3
DATE	10/09/13
DRG NO	CS/SGC/2013/03