



Key


- Tree of high quality and value (Category A)
- Tree of moderate quality and value (Category B)
- Tree of low quality and value (Category C)
- Tree of poor quality and value (Category U)
- Root Protection Area (RPA) (Individual trees only)
- Groups of trees and shrubs (Quality and value category as colour. RPA as crown-spread)
- Trees beyond the planning application boundary (Not surveyed)
- Tree stump
- Group of tree stumps

Notes

1. Survey carried out according to BS5837:2012 'Trees in relation to design, demolition and construction - Recommendations'.
2. Refer to accompanying arboricultural report for full survey details.
3. The positions of tree nos. 25-65, 77-78 and 80-82 have been plotted approximately and should be confirmed by topographical survey if necessary.

Species

AH - Ash (<i>Fraxinus excelsior</i>)	PI - Pine Species (<i>Pinus</i> sp.)
AP - Apple (<i>Malus domestica</i>)	POK - Pedunculate Oak (<i>Quercus robur</i>)
AR - Alder (<i>Alnus glutinosa</i>)	RH - Rhododendron (<i>Rhododendron ponticum</i>)
BE - Beech (<i>Fagus sylvatica</i>)	ROW - Rowan (<i>Sorbus aucuparia</i>)
CBE - Copper Beech (<i>Fagus sylvatica</i> 'Purpurea')	SBH - Silver Birch (<i>Betula pendula</i>)
CLI - Common Lime (<i>Tilia x europaea</i>)	SY - Sycamore (<i>Acer pseudoplatanus</i>)
FM - Field Maple (<i>Acer campestre</i>)	TOK - Turkey Oak (<i>Quercus cerris</i>)
GAR - Grey Alder (<i>Alnus incana</i>)	YEW - Yew (<i>Taxus baccata</i>)
GWL - Goat Willow (<i>Salix caprea</i>)	WHI - Whitebeam (<i>Sorbus aria</i>)
HAW - Hawthorn (<i>Crataegus monogyna</i>)	WCH - Wild Cherry (<i>Prunus avium</i>)
HBI - Himalayan Birch (<i>Betula utilis</i>)	
HCH - Horse Chestnut (<i>Aesculus hippocastanum</i>)	
HOL - Holly (<i>Ilex aquifolium</i>)	
JCH - Japanese Cherry (<i>Prunus serrulata</i>)	
MB - Mixed Broadleaves	
OK - Oak Species (<i>Quercus</i> sp.)	

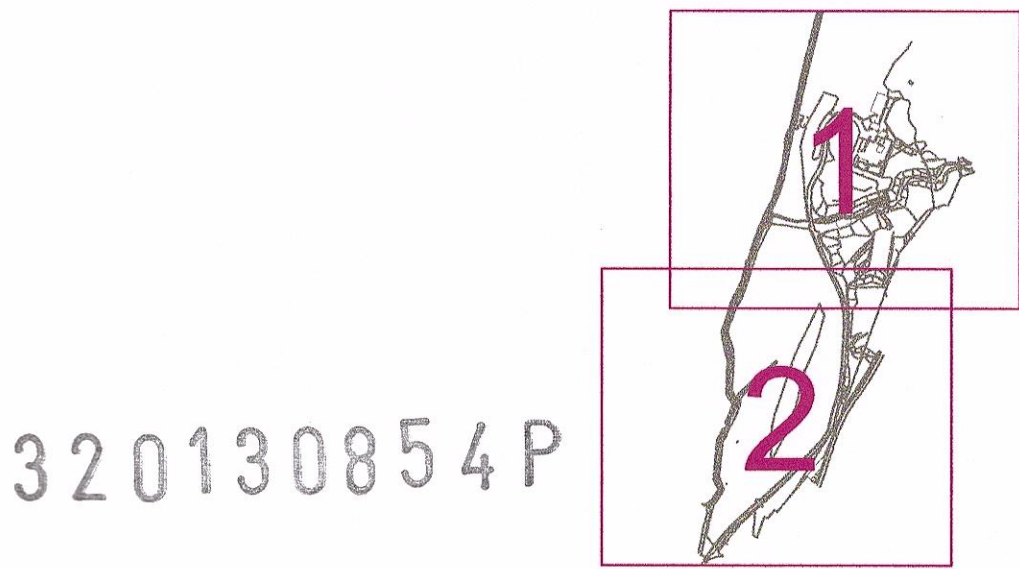

320130854P

York Eco Business Centre
Amy Johnson Way
York
YO30 4AG

Greengage
arboriculture & ecology

T: 01904 479094
E: info@greengage-arbco.co.uk

Client:

Mr and Mrs Bannister

Project:
Sawley Hall,
Sawley, Clitheroe

Drawing:
Tree Constraints Plan
Sheet 2 of 2

Scale: 1:500 @A1	Date: 17/09/13	Drawn: GM	Checked: CL
Project No.: 360	Drawing No.: 01	Revision: -	