
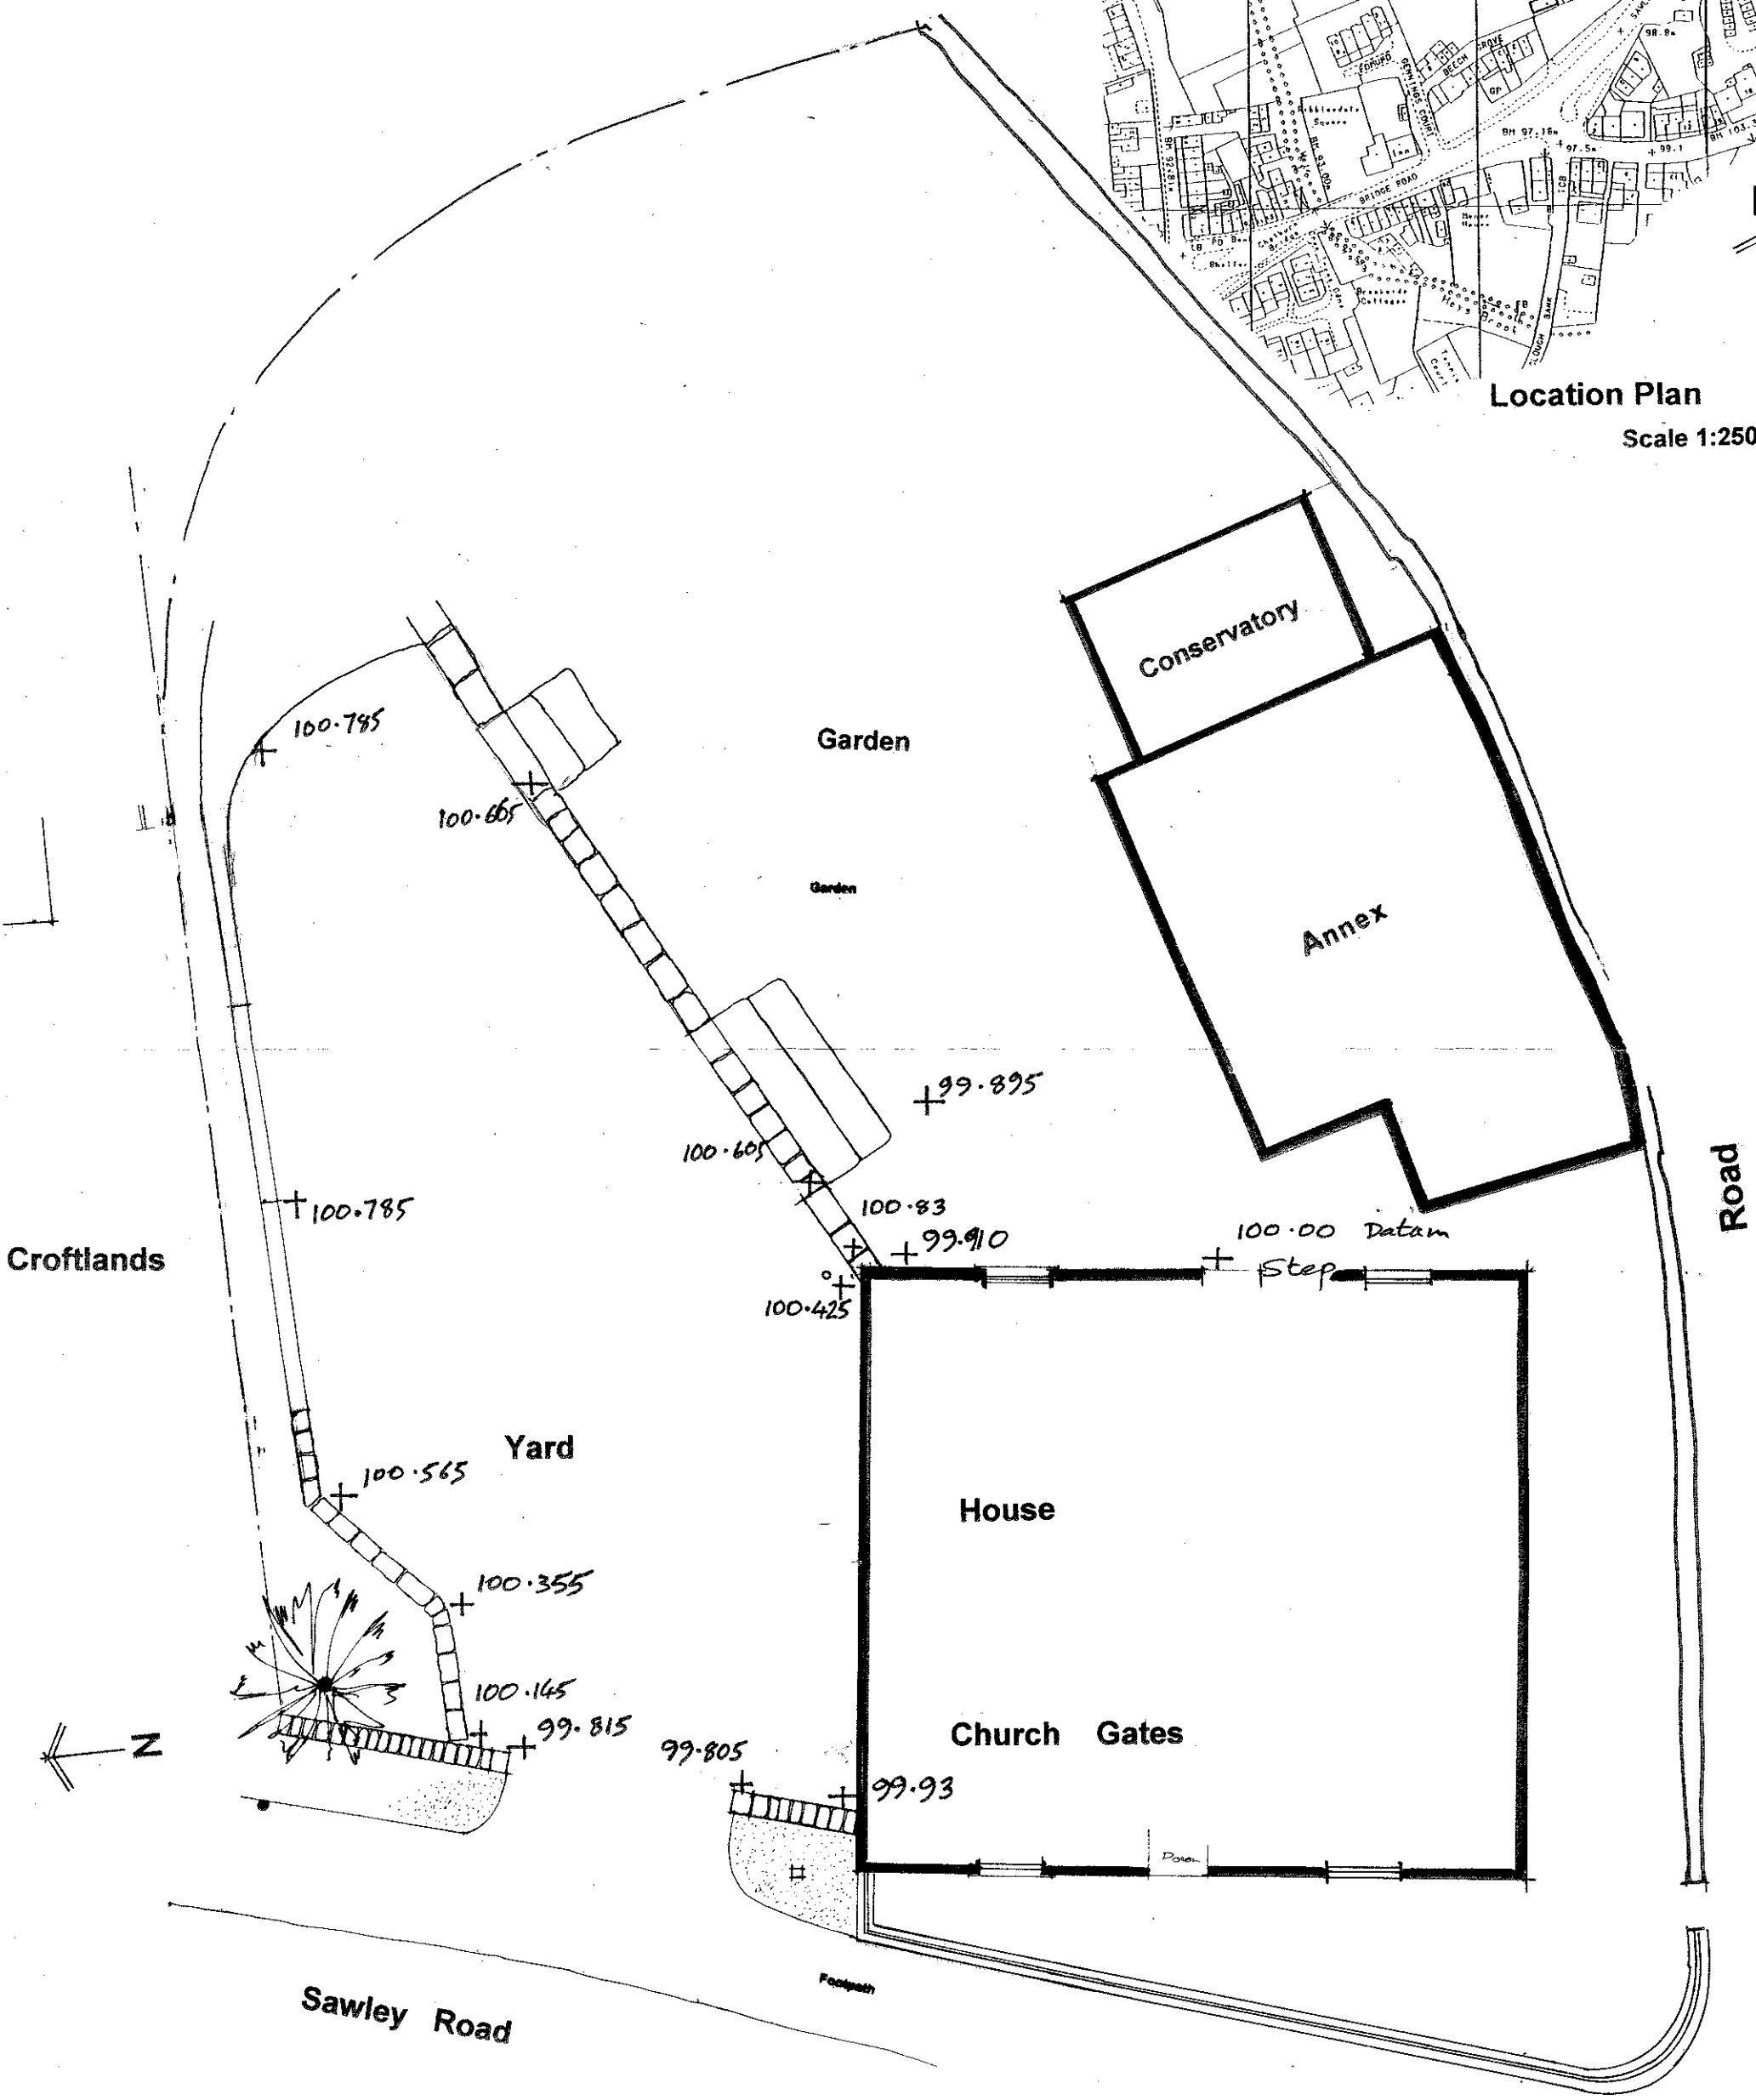


320130926P

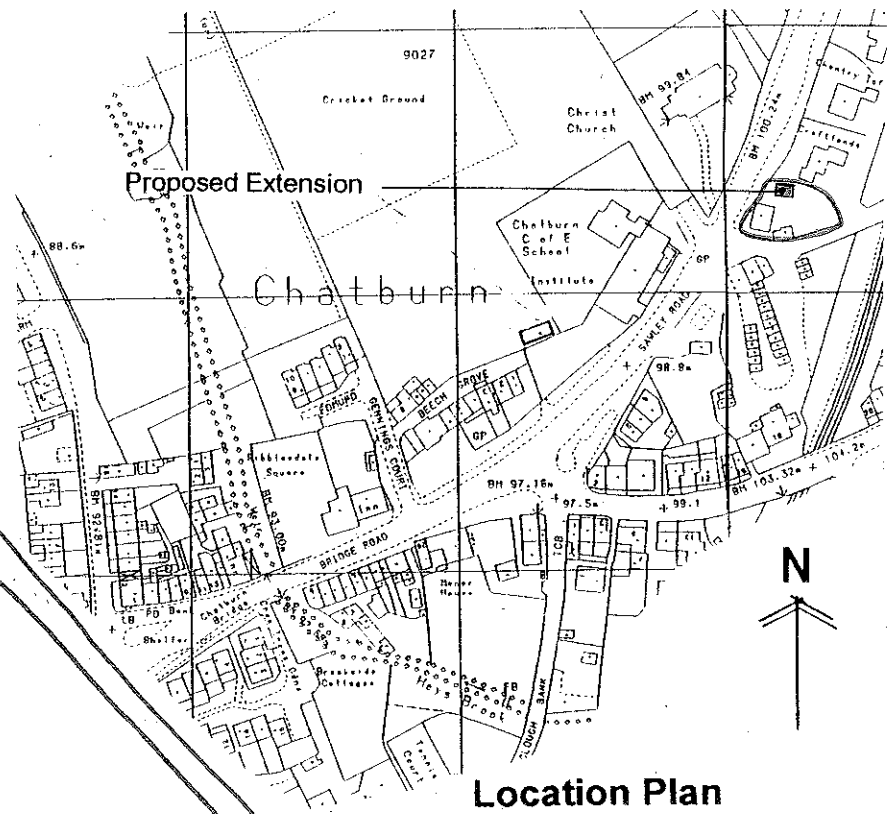

Existing Layout

Jeff Marshall & Associates.
 Architectural Designers & Surveyors.
 Tel. 01200 440157

Proposed garage at Church Gates
 Sawley Road Chatburn
 Title. Existing Plan & Location Plan

Scale. 1:2500
 Date.

Drwg No
 385/1/1