




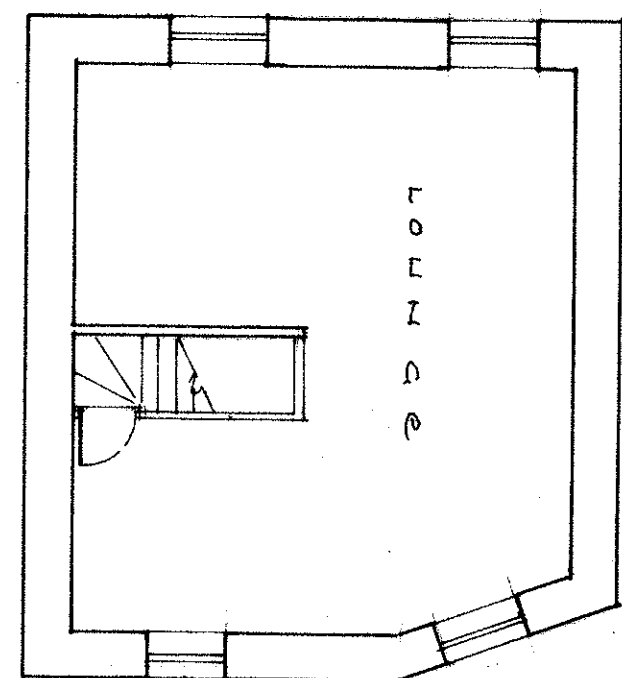


third floor

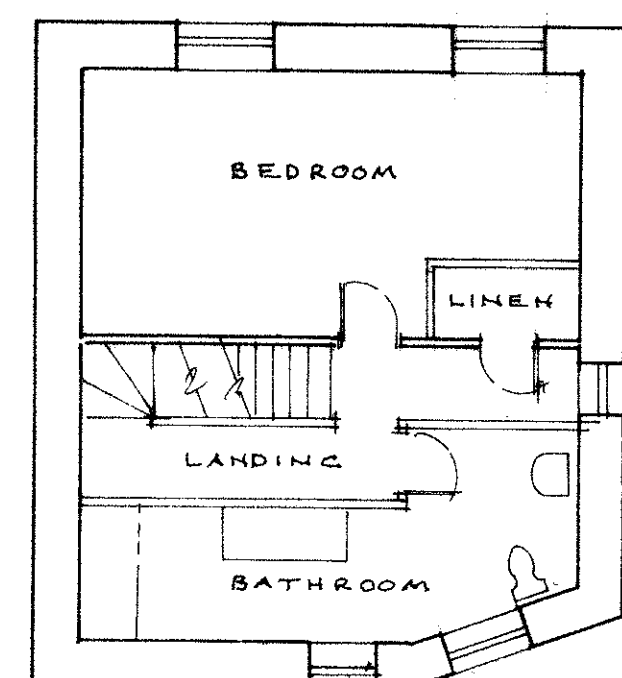

second floor

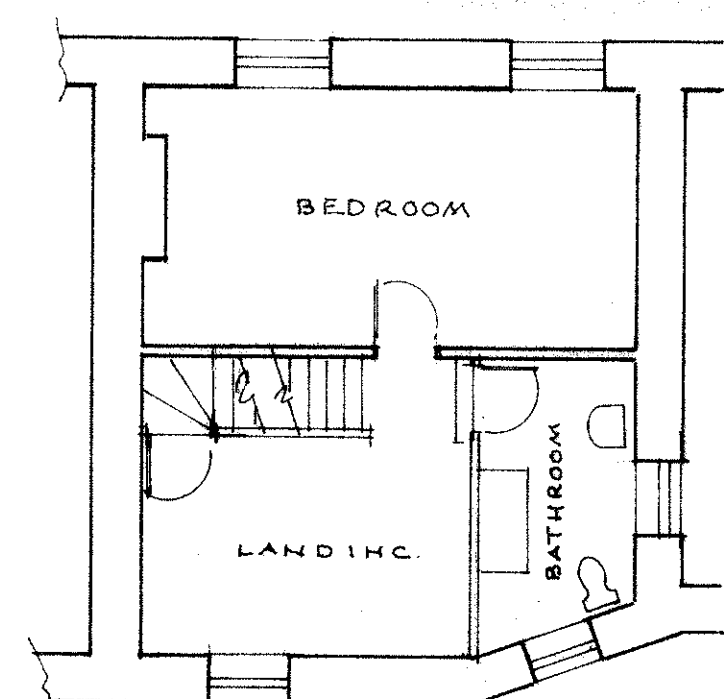


first floor

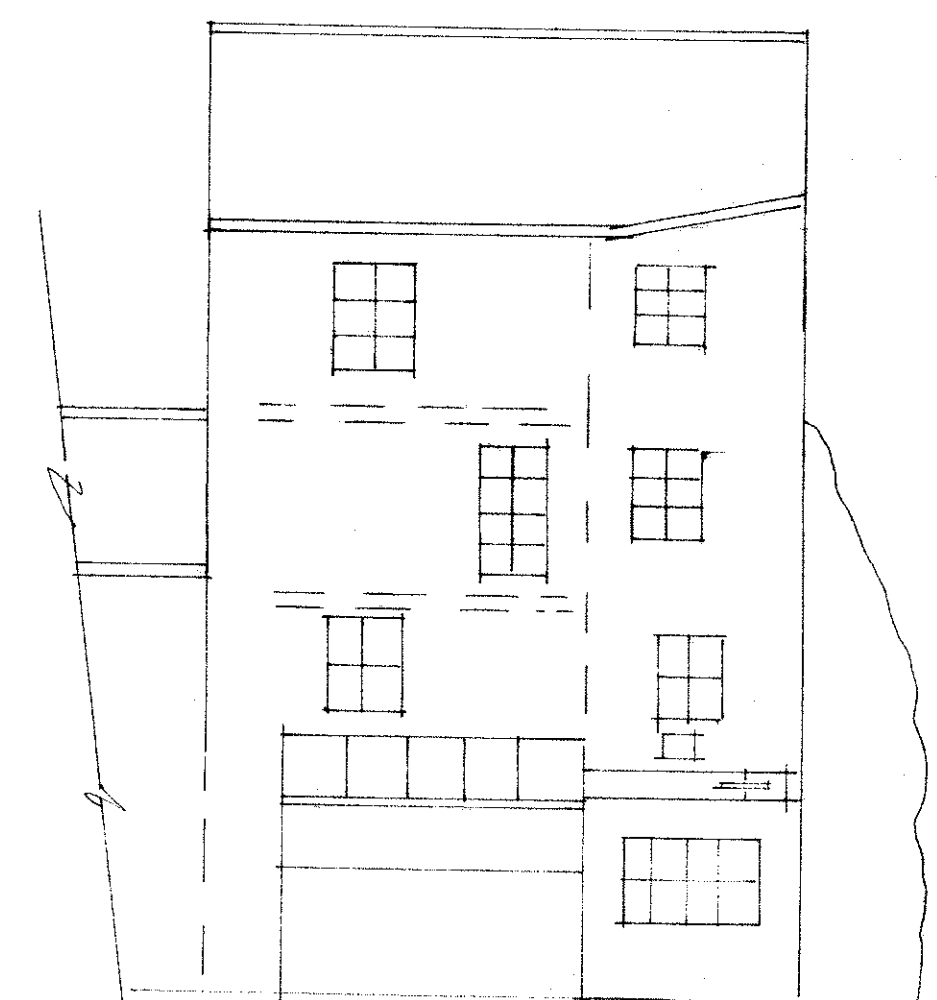


south west



south east

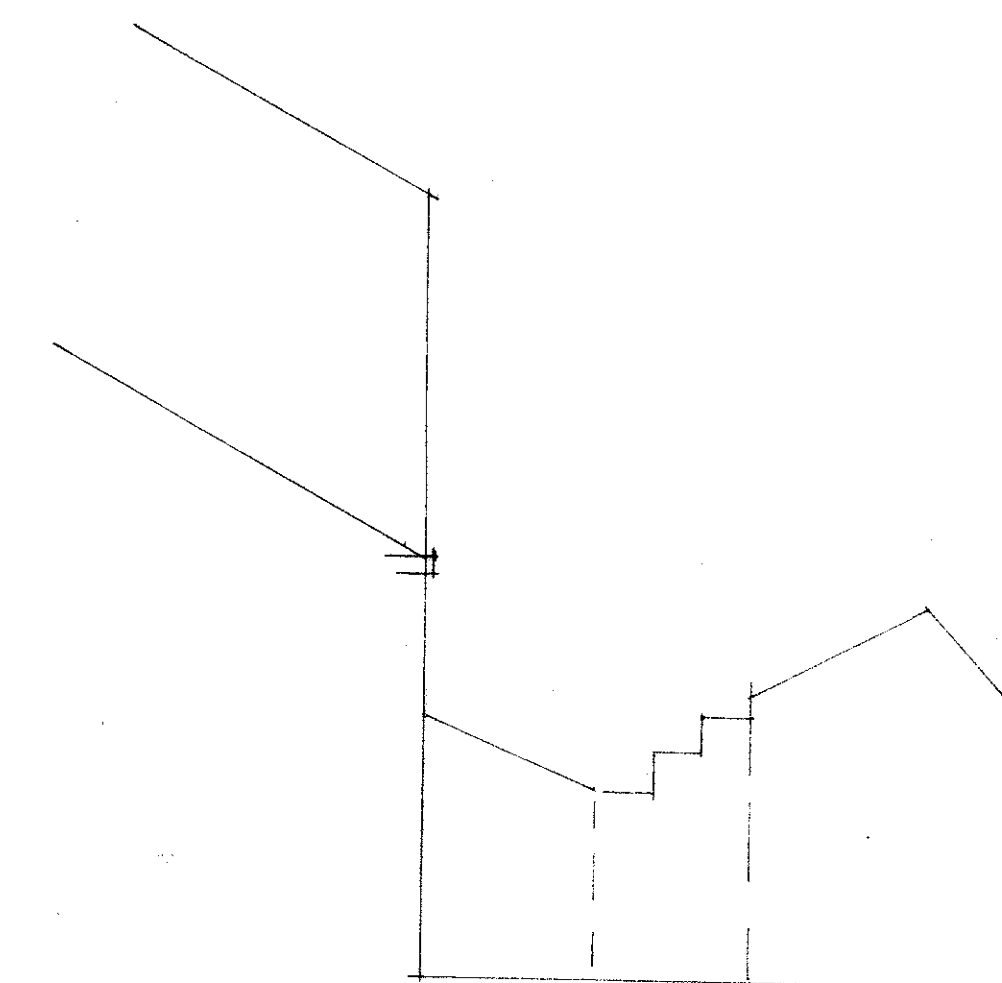

north west

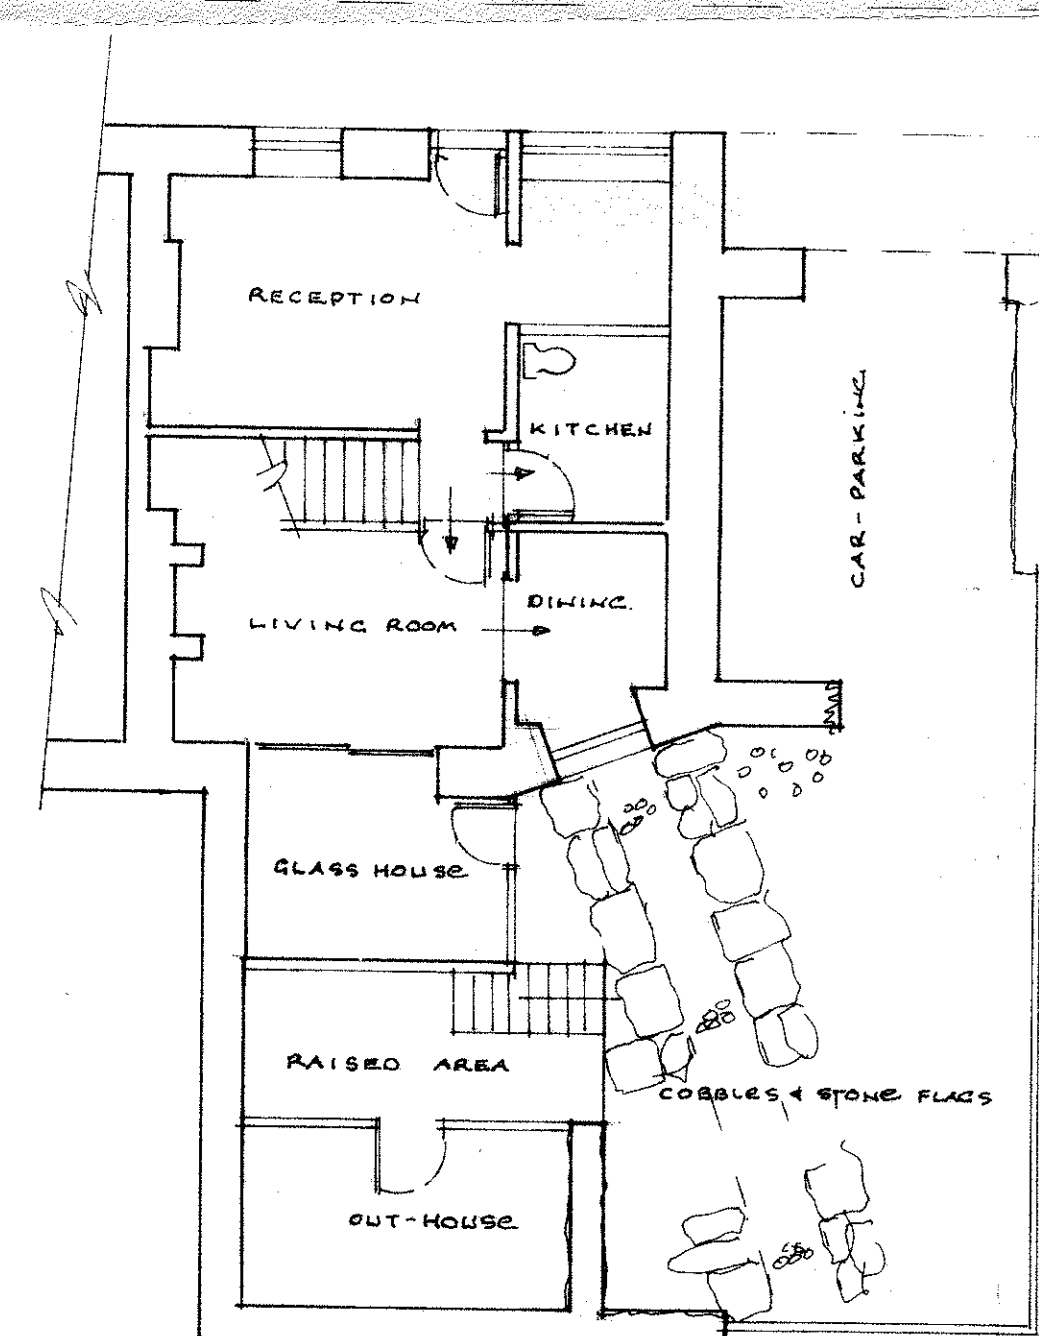

ground floor

320130932P

S.J. Bialecki Limited
Building Surveyors

Drawing no 5007

Scale 1:100

Existing Layouts
And Elevations

Proposed
Replacement Single
Storey Extension At
The Old Tannery
6 Shawbridge Street
Clitheroe