


Notes

Do not scale, use figured dimensions only, All dimensions to be verified on site prior to the commencement of any work or the production of any shop drawing. All discrepancies to be reported to the Architect.

This drawing is to be read in conjunction with all related Architect's and Engineer's drawings and any other relevant information.

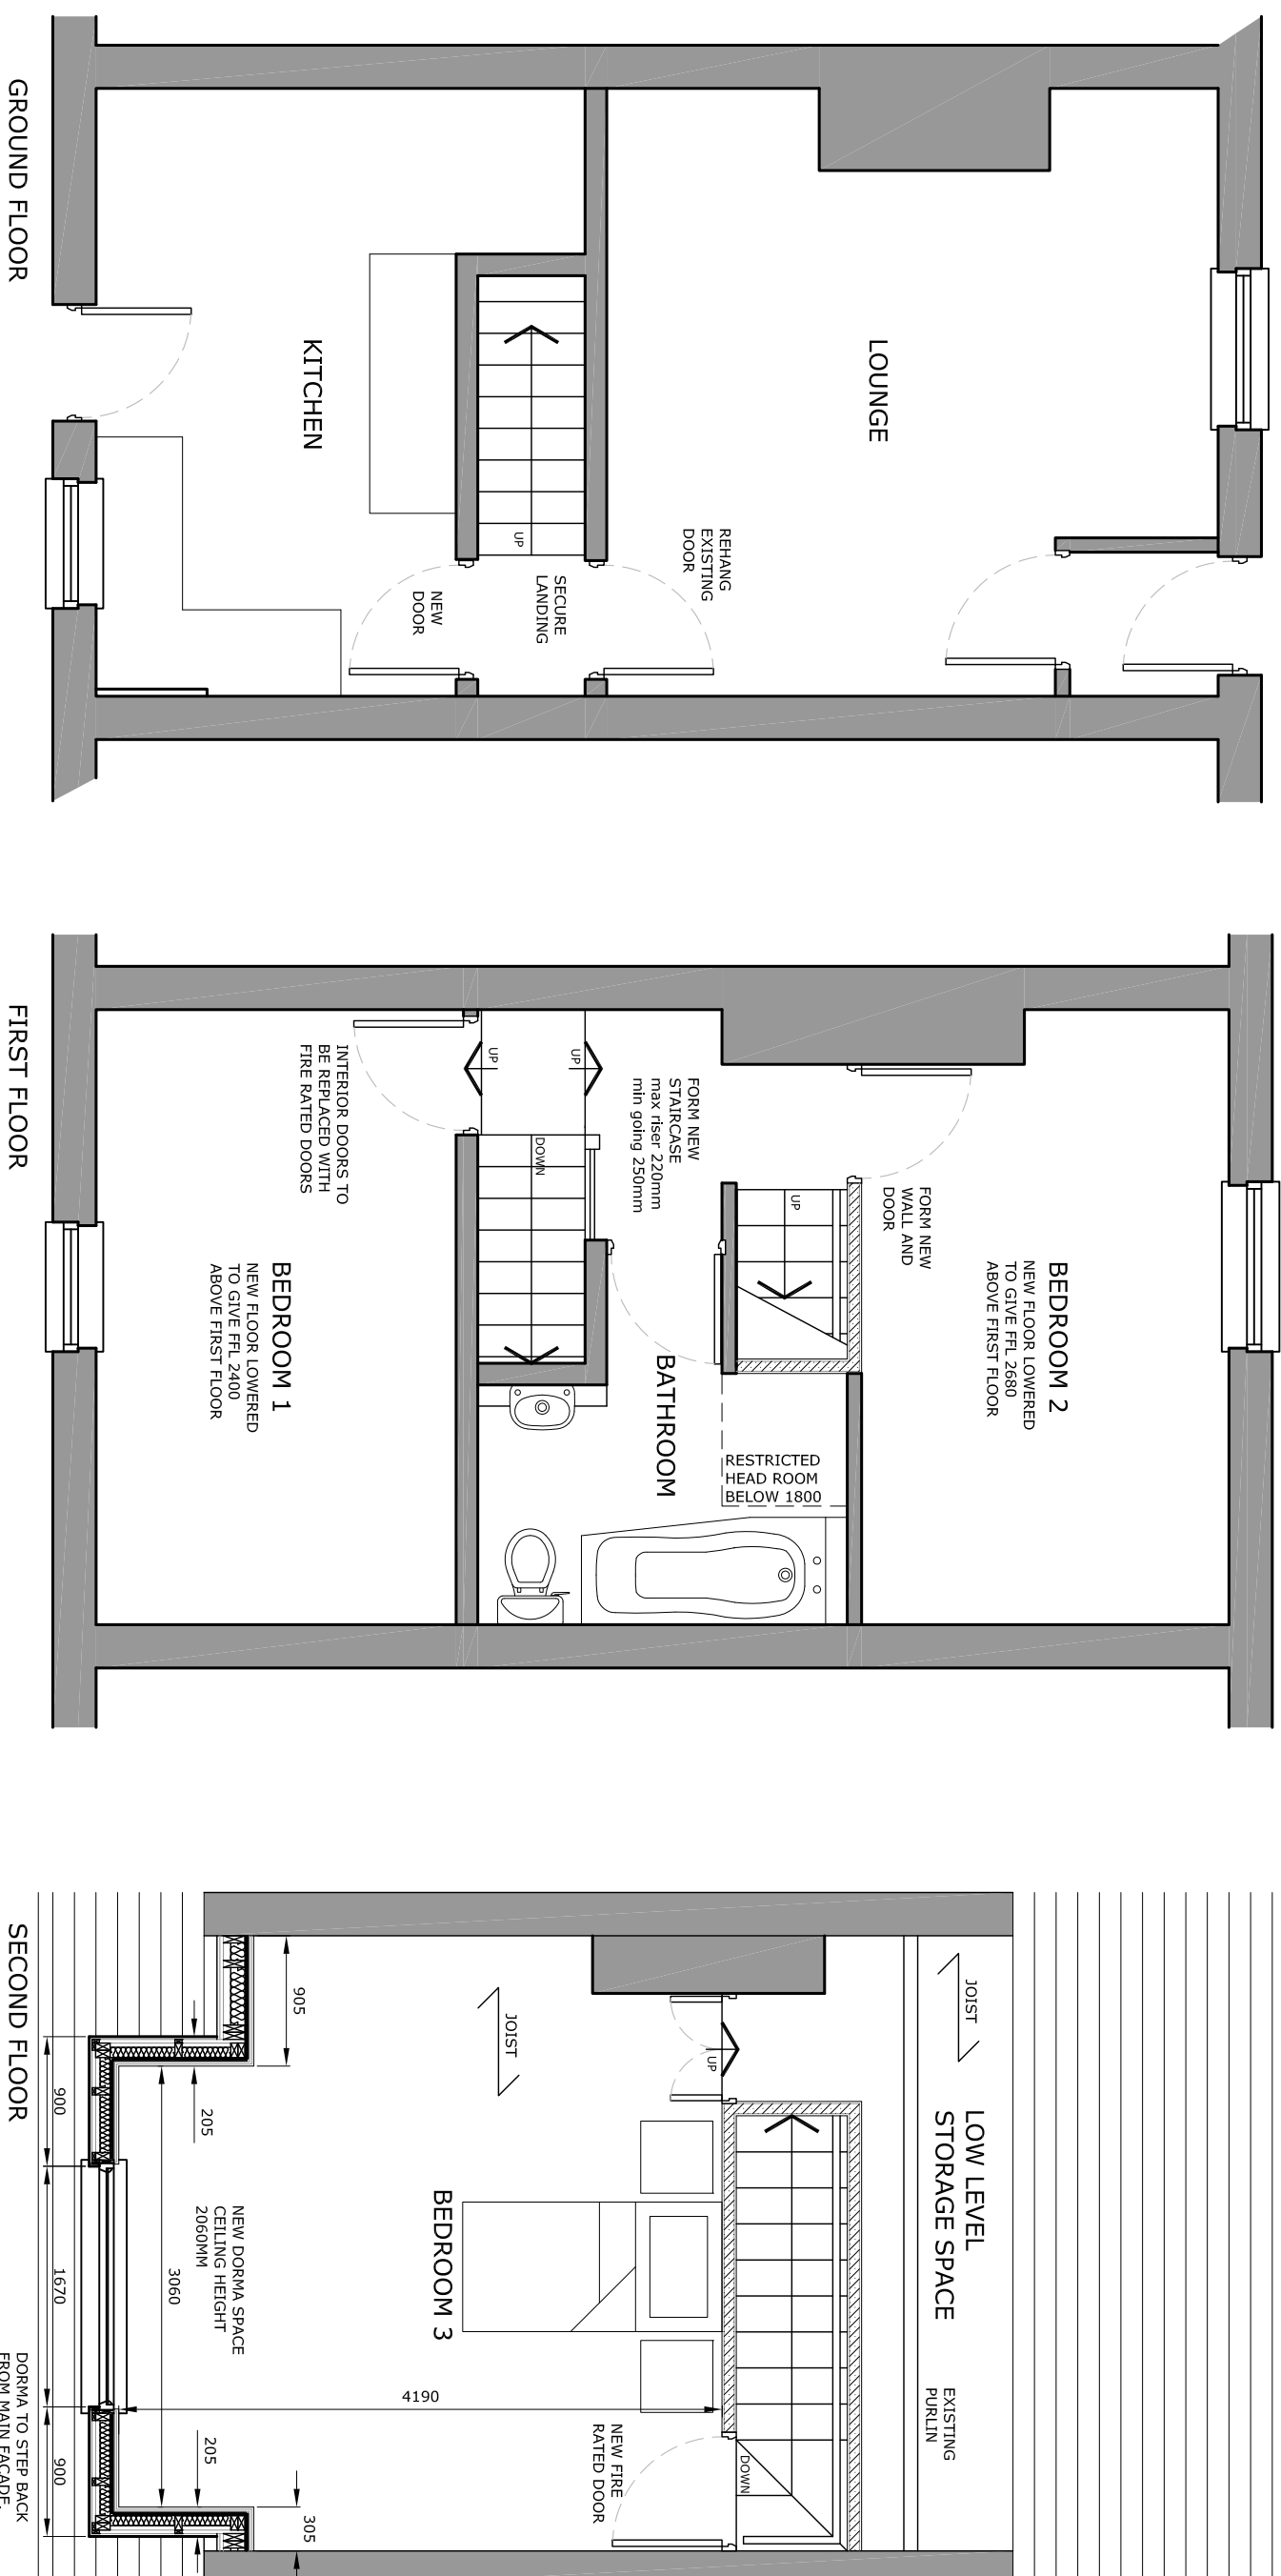

SHWILKO Architects

www.shwilko.com

Client

MR A. READ

© Copyright In this drawing Is vested In SHWILKO Architects

The Cottages, 2 Back George Street, Horwlich, Bolton, BL6 6BR
Telephone: +44(0)7809373066 Email: Info@shwillko.com

Project

LOFT CONVERSION

LONGWORTH ROAD

BILINGTON

Sheet

PROPOSED PLANS

Scale

1:50

Date _____

Drawn

Sheet

| | | | |
|----------------|----|-----|-----|
| PROPOSED PLANS | 13 | 103 | 011 |
|----------------|----|-----|-----|

Drawing No.