

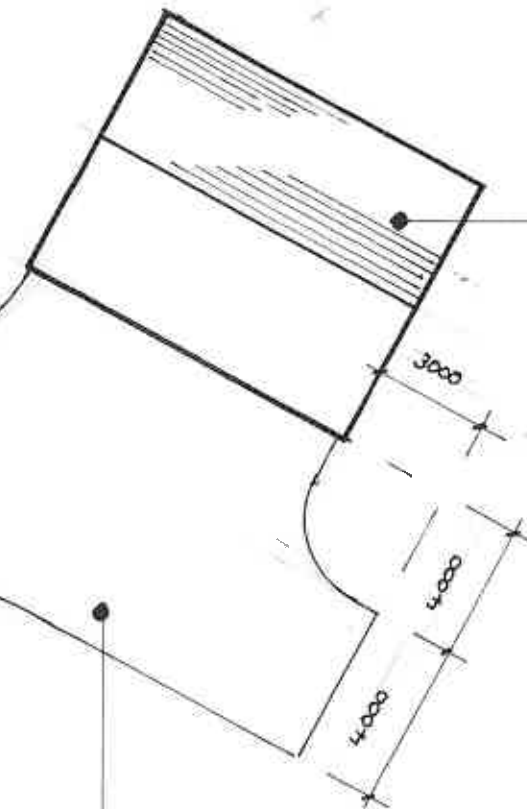


320130977P

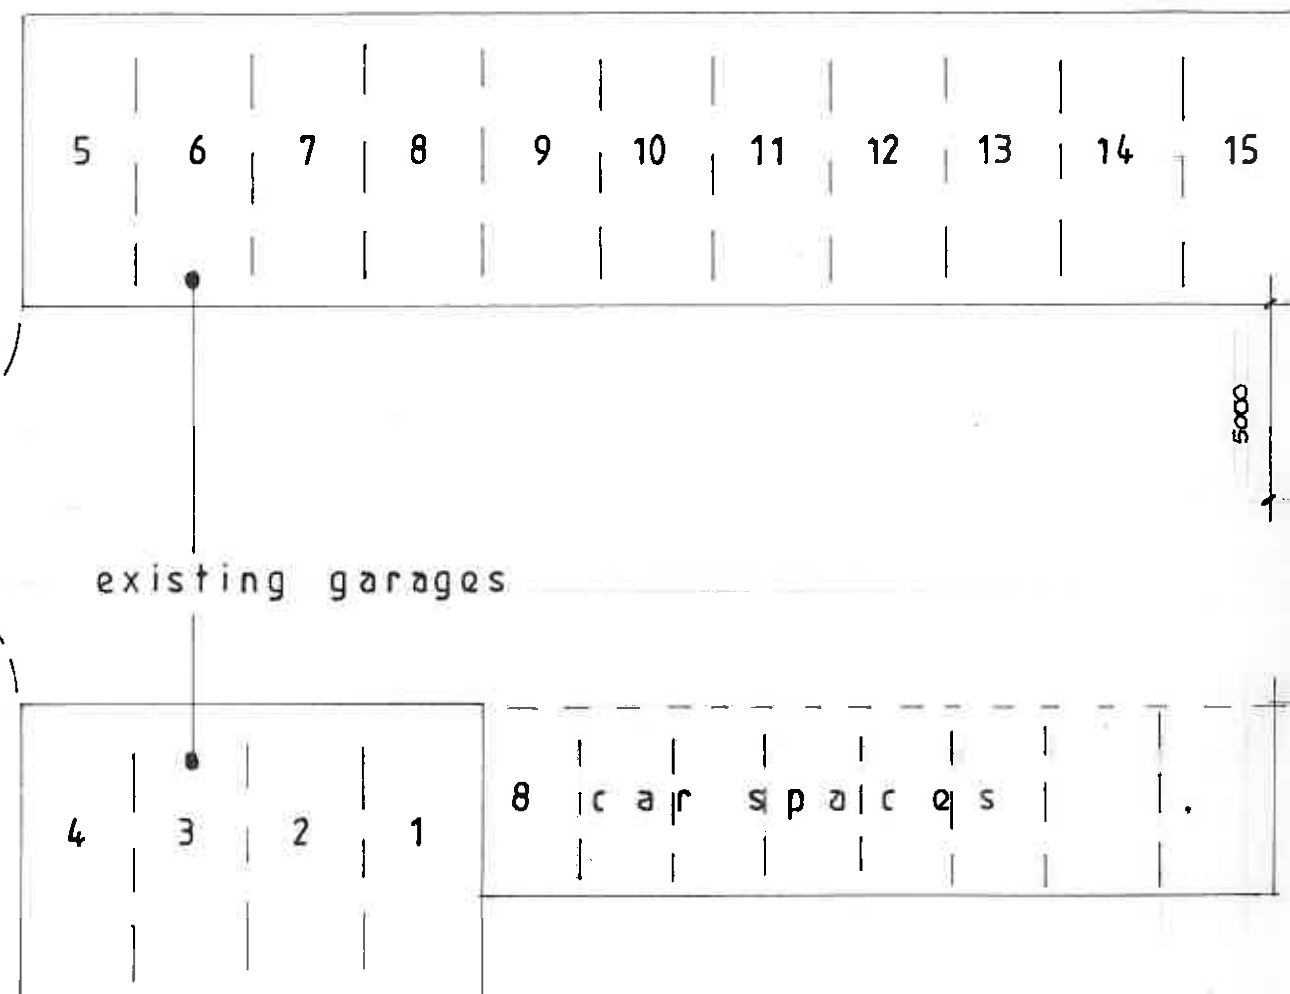

proposed garages

entrance drive and
turning head

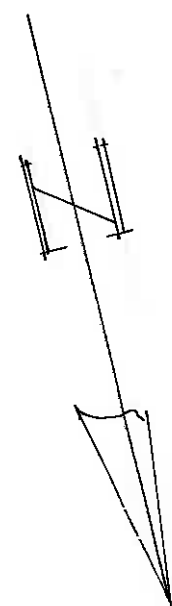

Drawing no 5008

Scale 1:20

Proposed Block Plan