



Elevation A

Scale: 1:50 @ A1

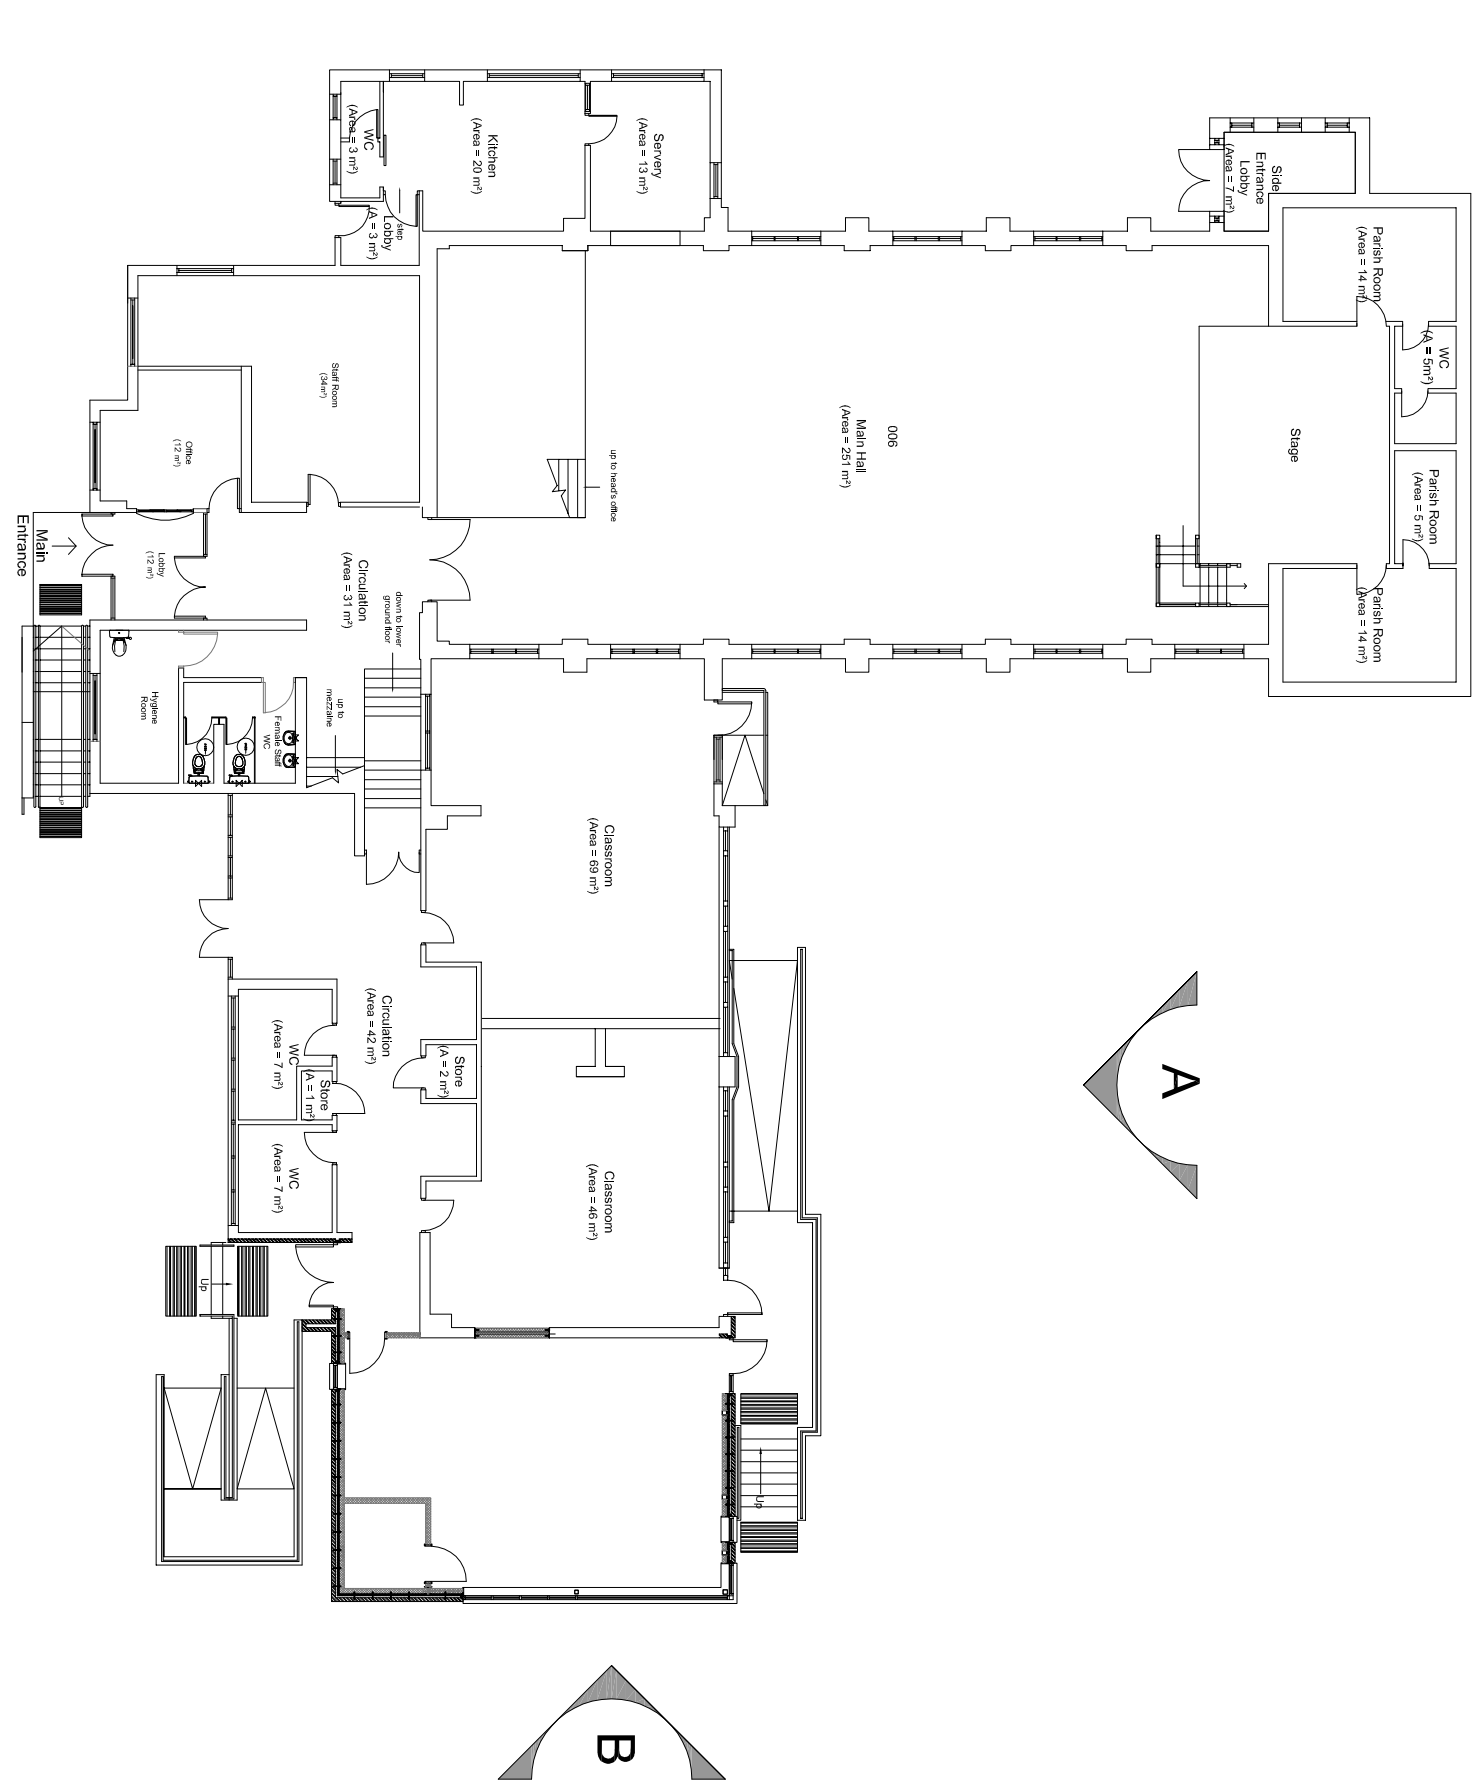


Existing Layout

Scale: 1:200 @ A1

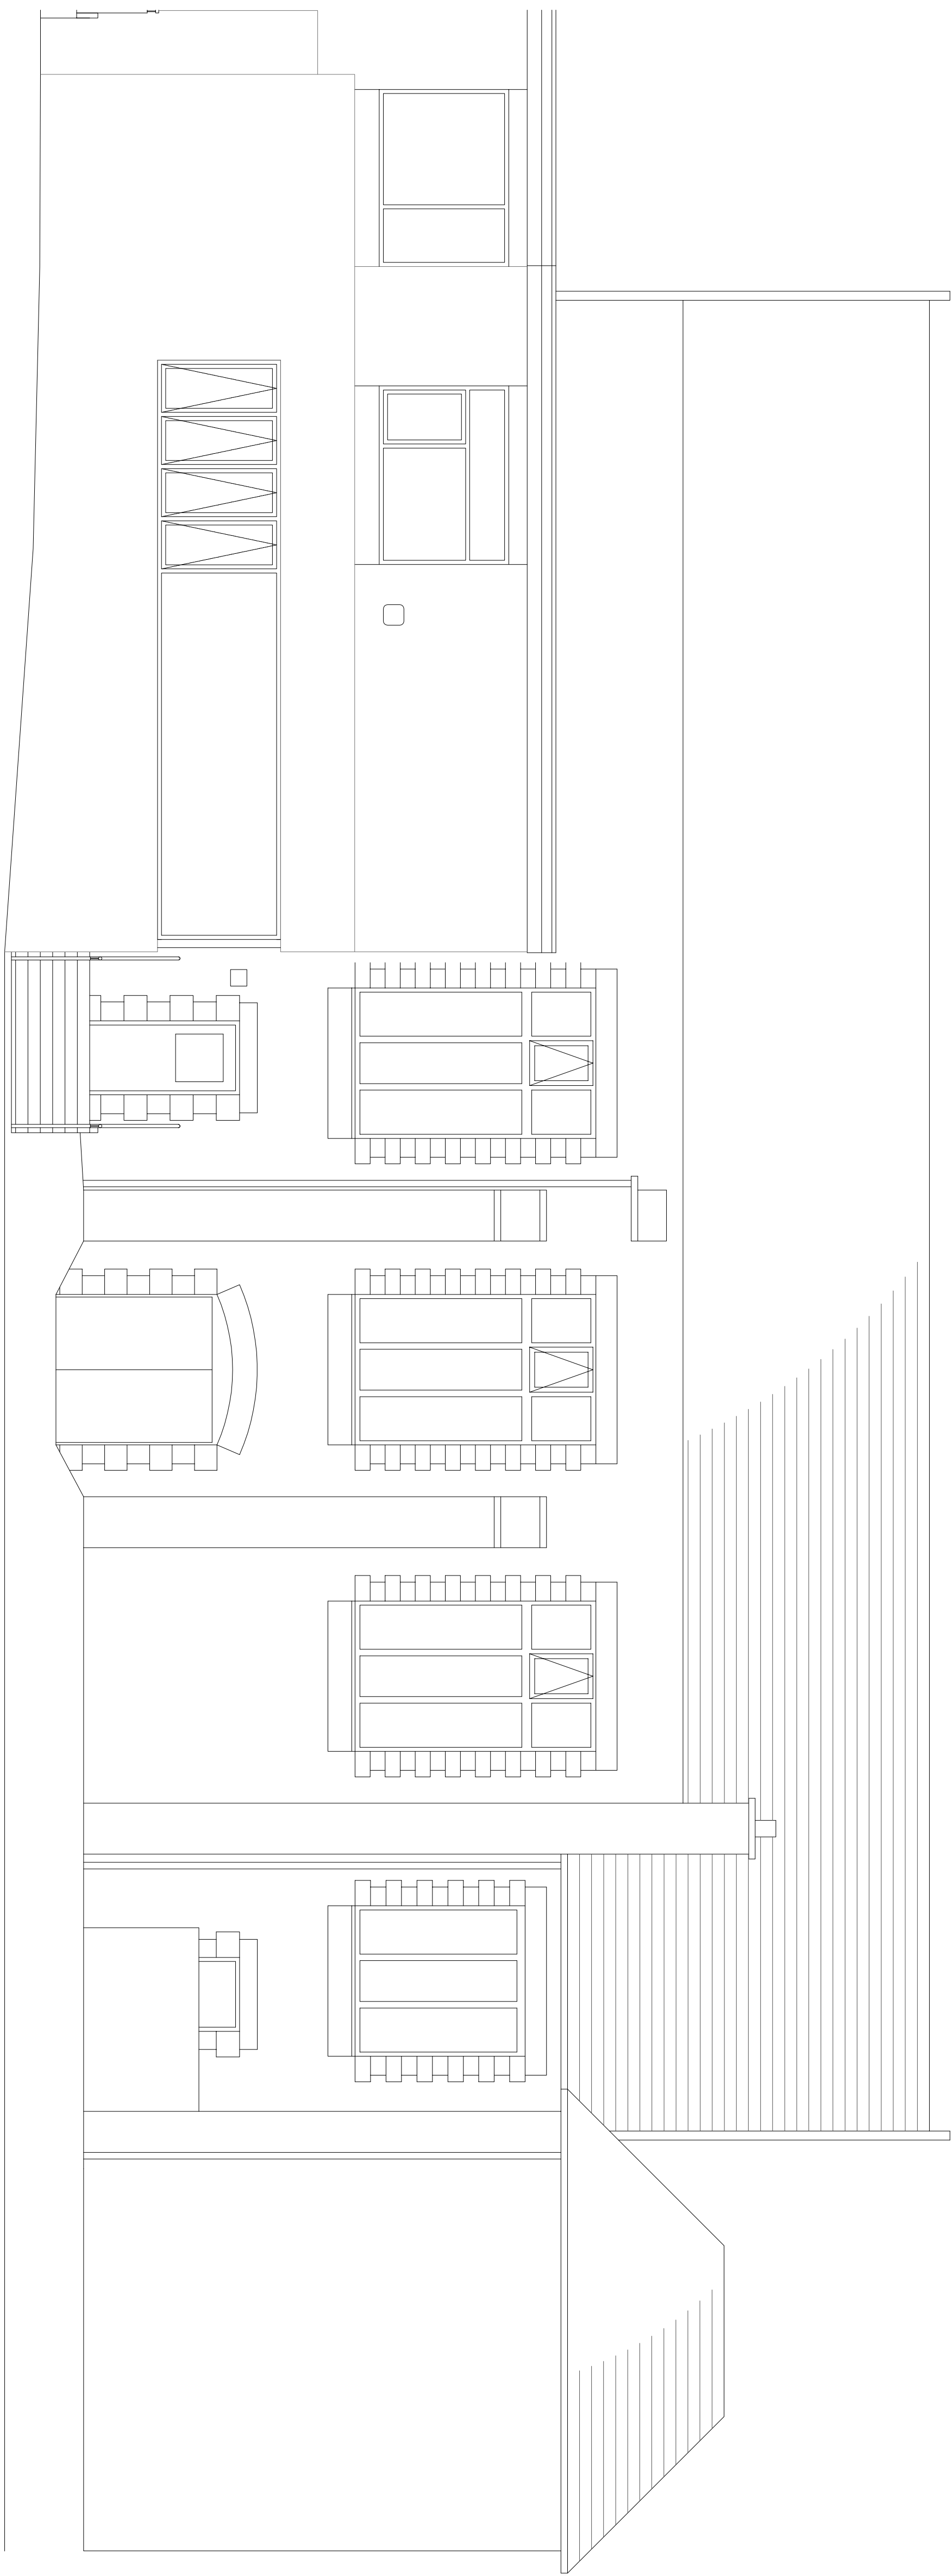

Elevation B

Scale: 1:50 @ A1

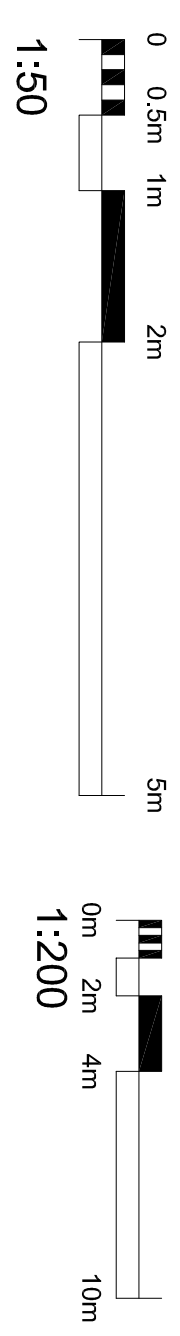

Project Number	2013.00012.010	Scale	1:200 & 1:50	@A1
Drawing Number	P02	Rev	Planning	

This drawing is the final construction set for the proposed canopy. All dimensions are indicated and verified on site before commencing any work or producing shop drawings. The designer shall be notified immediately of any discrepancies. This drawing is copyright and remains the property of Aedas.

Aedas

Building Consultancy
Aedas Building Consultancy Ltd
Personage Chambers
3 The Pavilions
Waterloo Road 2nd Fl
London SW8 5JG
United Kingdom

T +44(0)161 8287900
F +44(0)161 8287930
E marc.chester@aedas.com
aedas.com/buildingconsultancy

rev.	description	date	dr by	ld by
MW		27.11.2013		

Client: The School Governors of Chaburn CE Primary School
Project: Canopy Proposal
Contract: Existing Layout and Elevations