



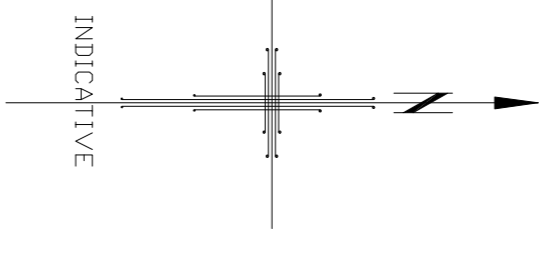

- KEY**
- Line indicates extent of school boundary
 - Line indicates proposed Canopy position
 - Hatch indicates existing school building
 - ▨ Hatch indicates surrounding buildings

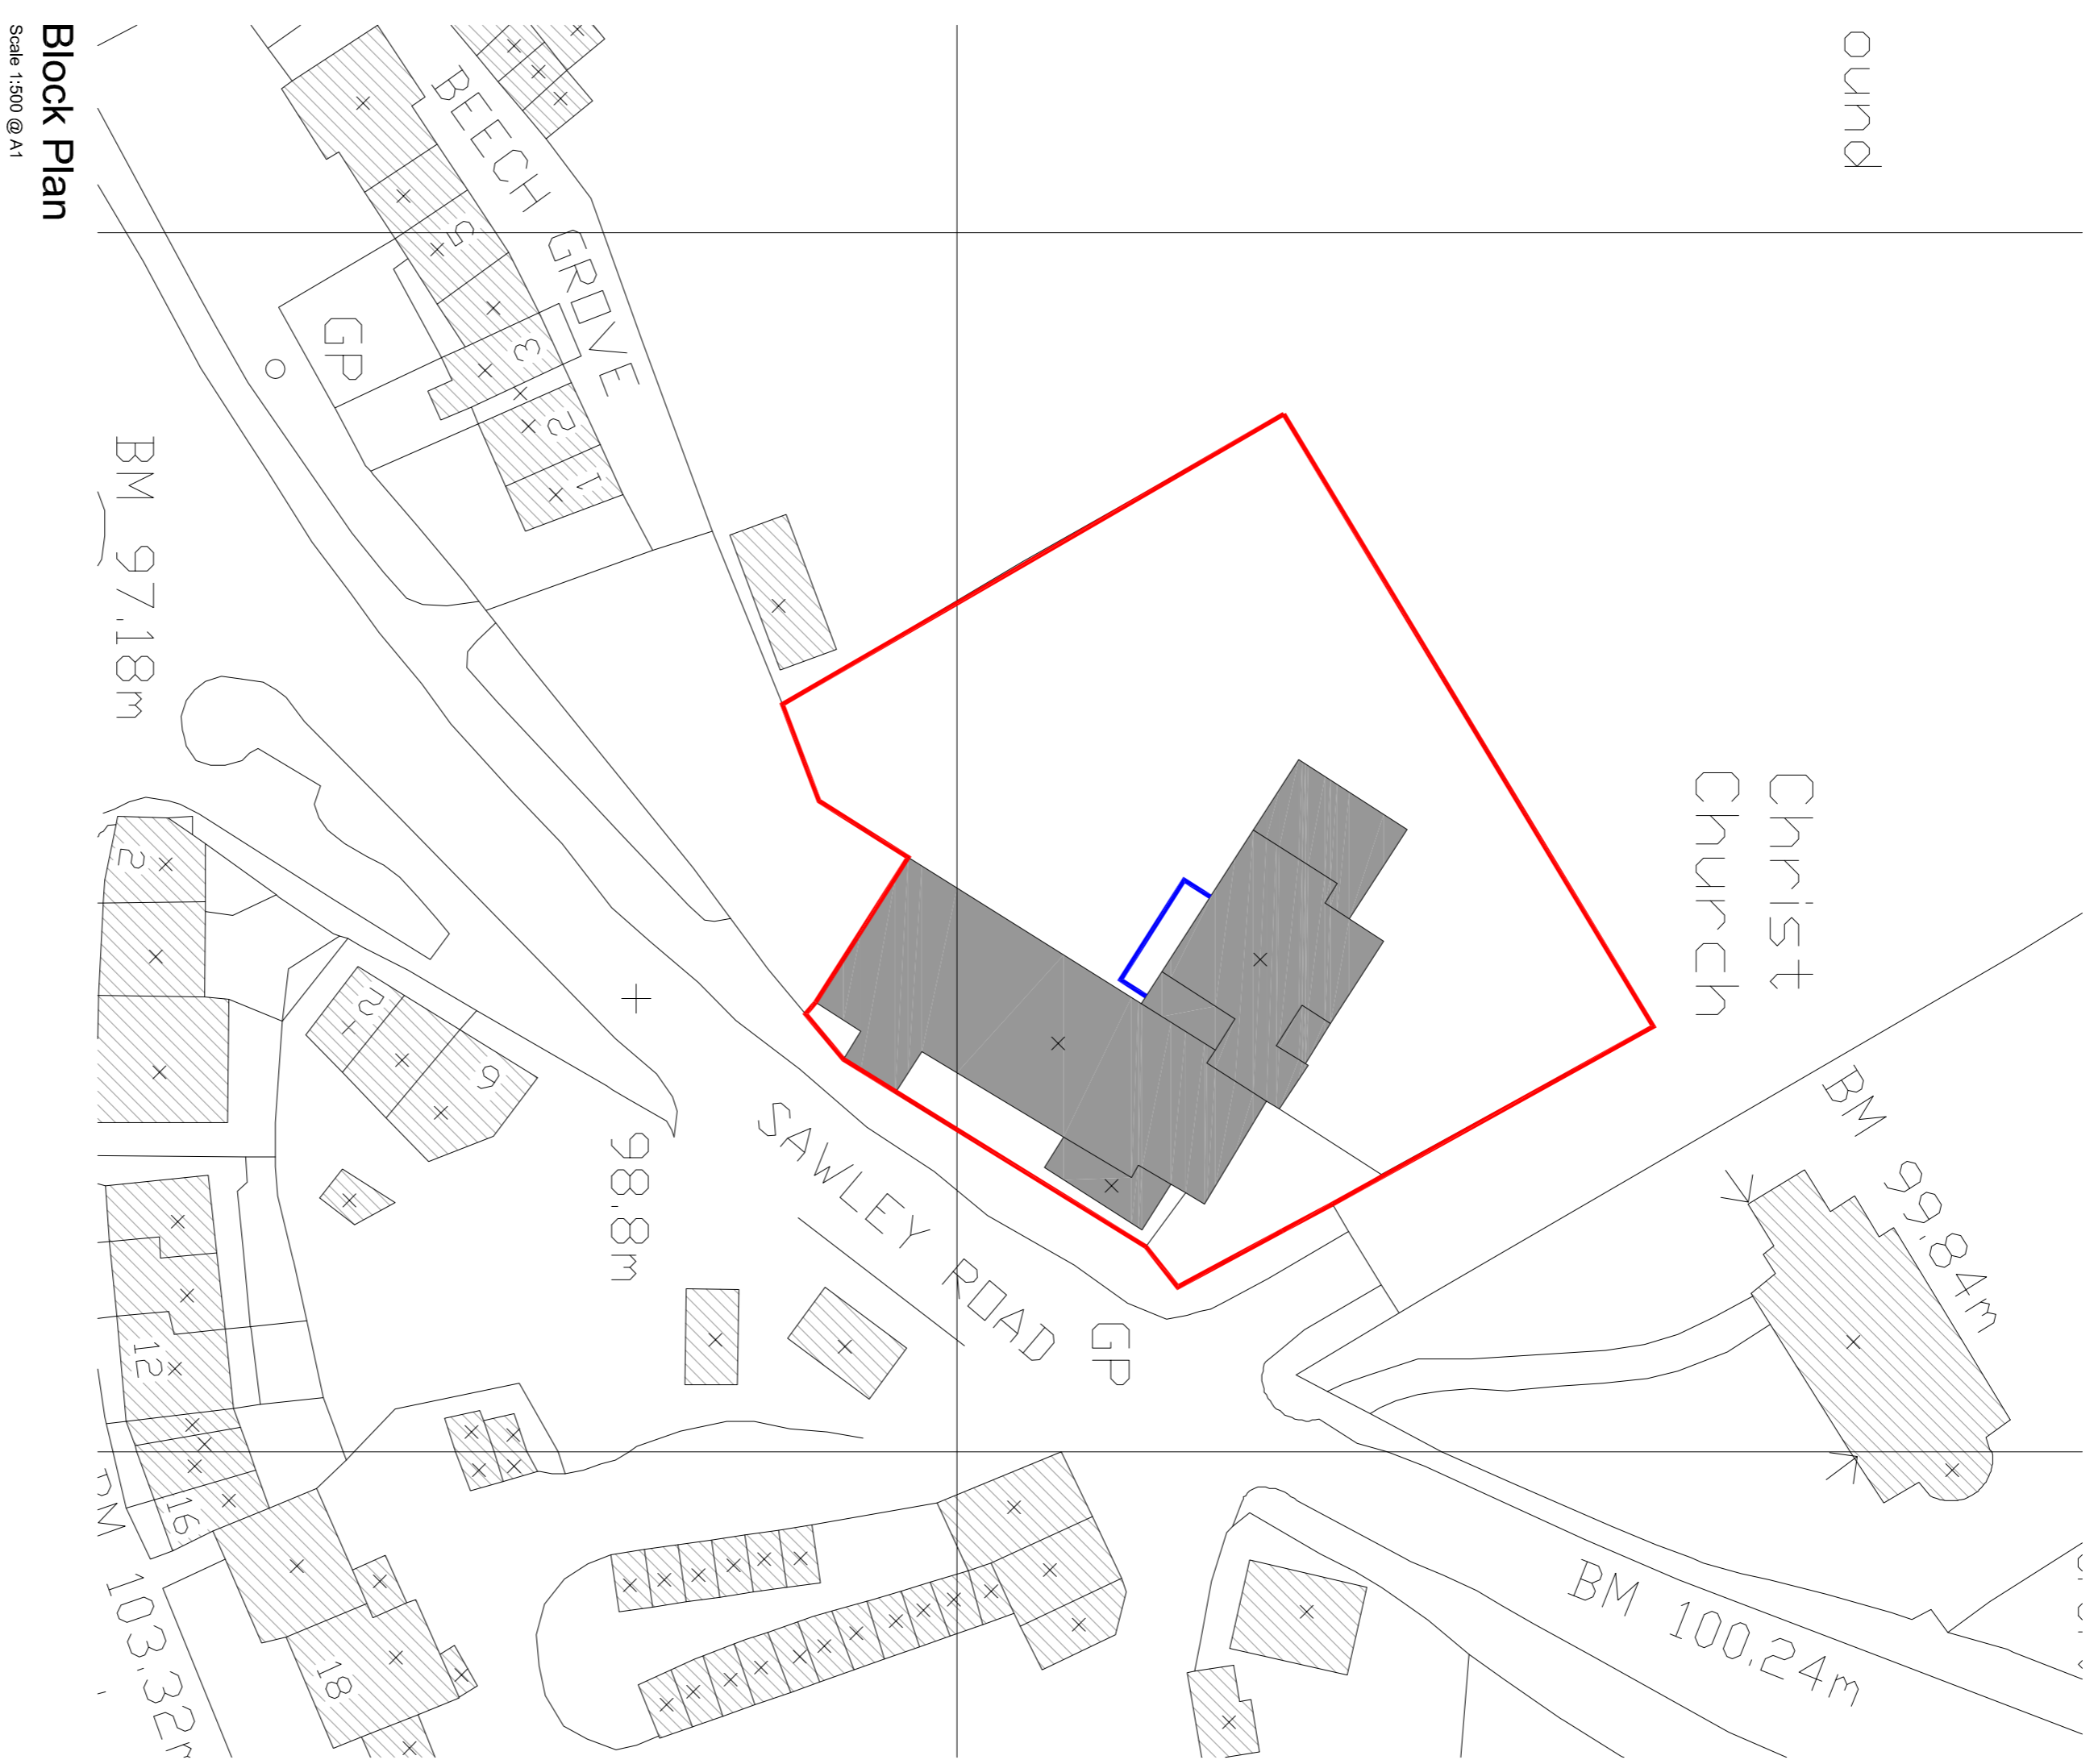

no.	description	date	dr by	ld by
01	original			
02	revised	27.11.2013		

Aedas

Building Consultancy
 Aedas Building Consultancy Ltd
 Personnel Chambers
 3 The Pavilions
 Waterlooville Road ZR4W
 United Kingdom

T +44(0)161 8287900
 E marichelle@aedas.com
aedas.com/buildingconsultancy

Client: The School Governors of Chaburn CE Primary School

Project: Canopy Proposal

Drawings: OS Plan & Block Plan

Project number	2013.00012.010	Scale	1:1250 & 1:500	@A1
Drawing number	P01	Rev	1	Planning

This drawing is to be used for information only. It does not constitute an offer of any service. The copyright and liability for any drawings remains with the client. The drawings are the property of Aedas.