




Elevation A
Scale: 1:50 @ A1

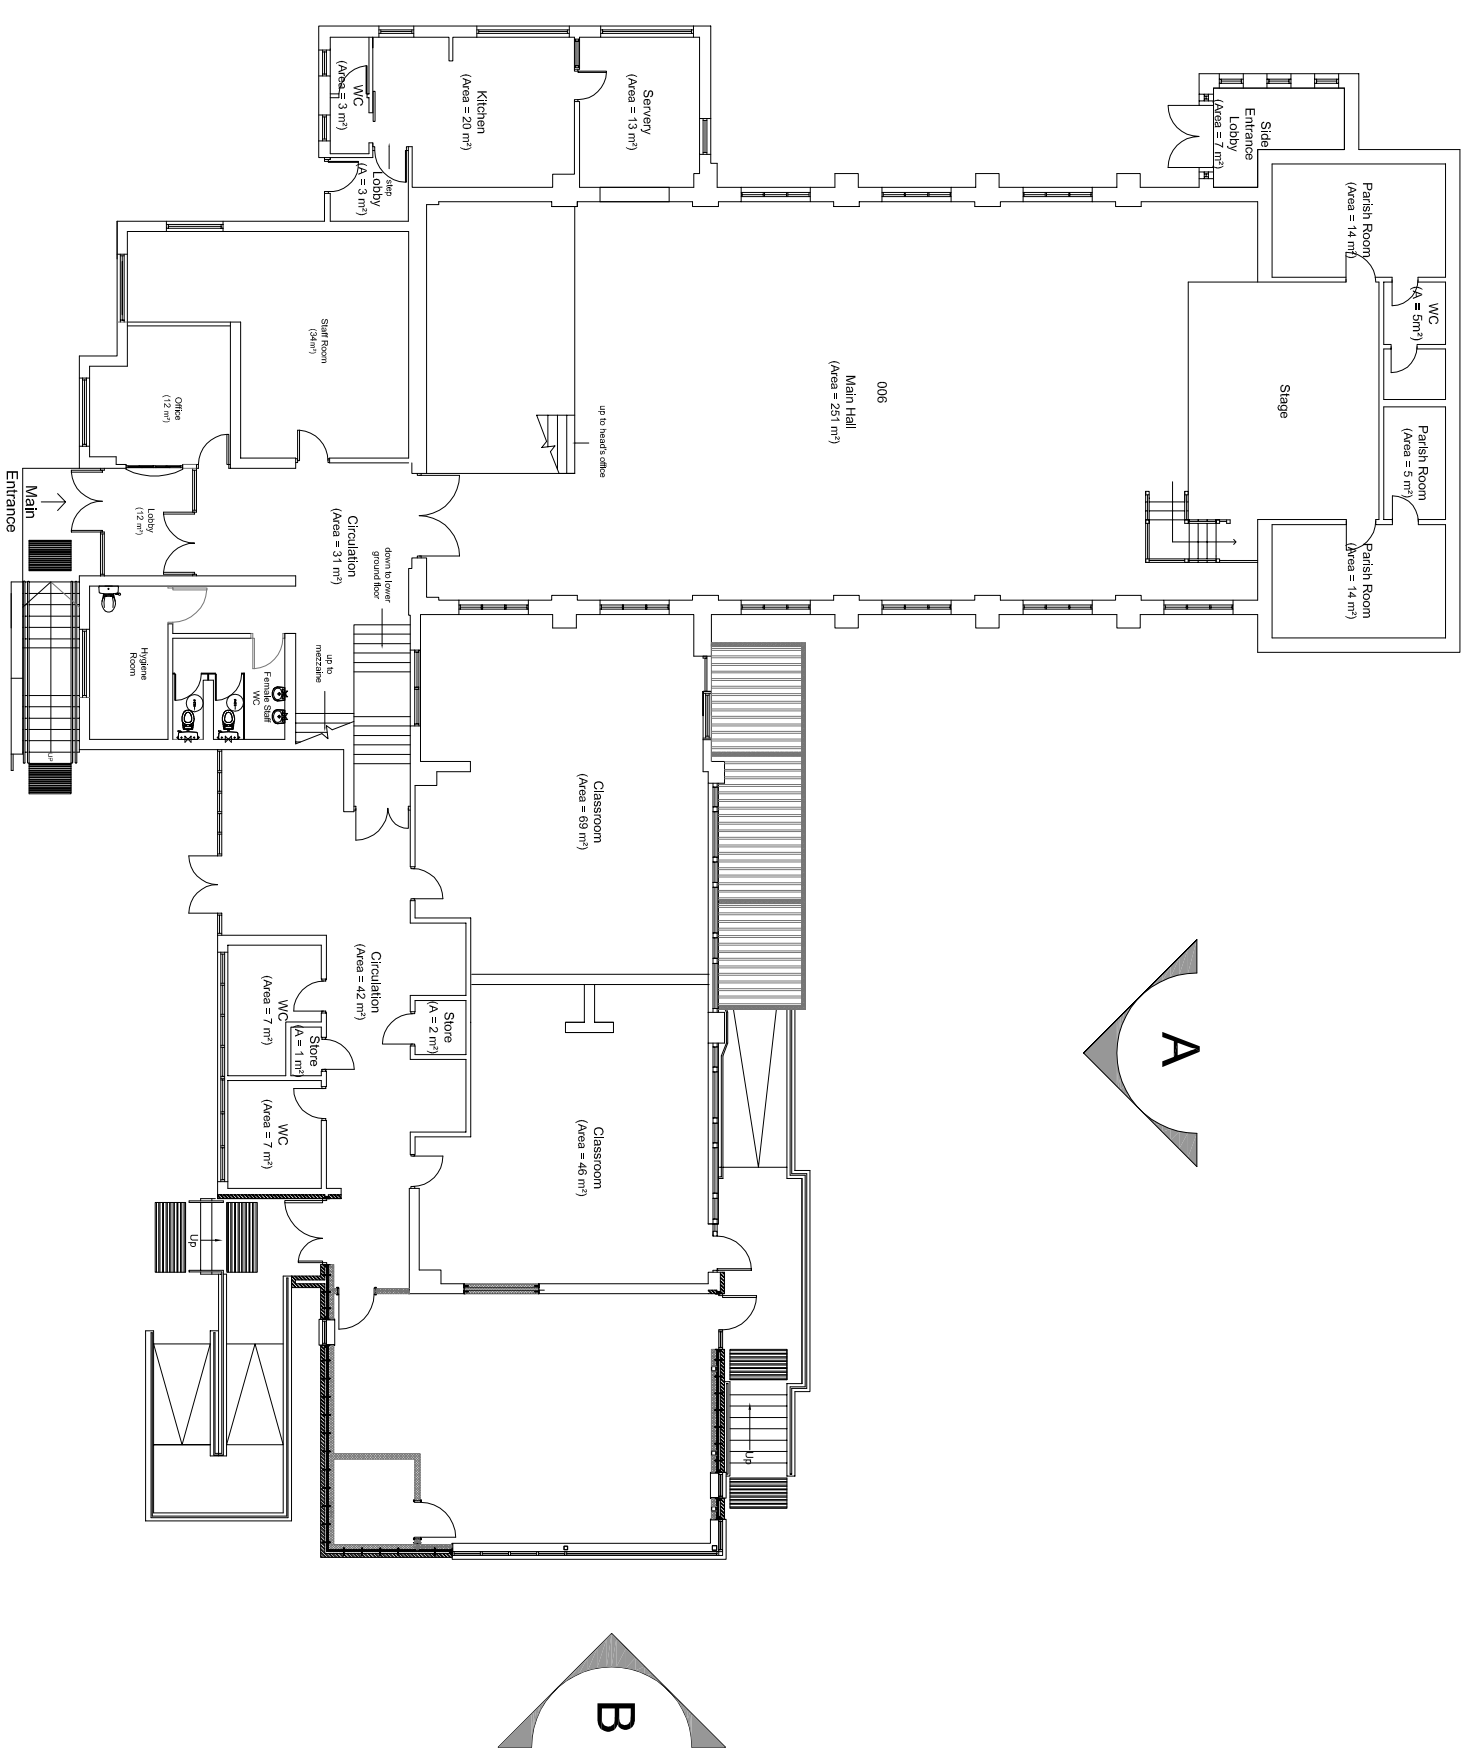

Proposed Layout
Scale: 1:200 @ A1

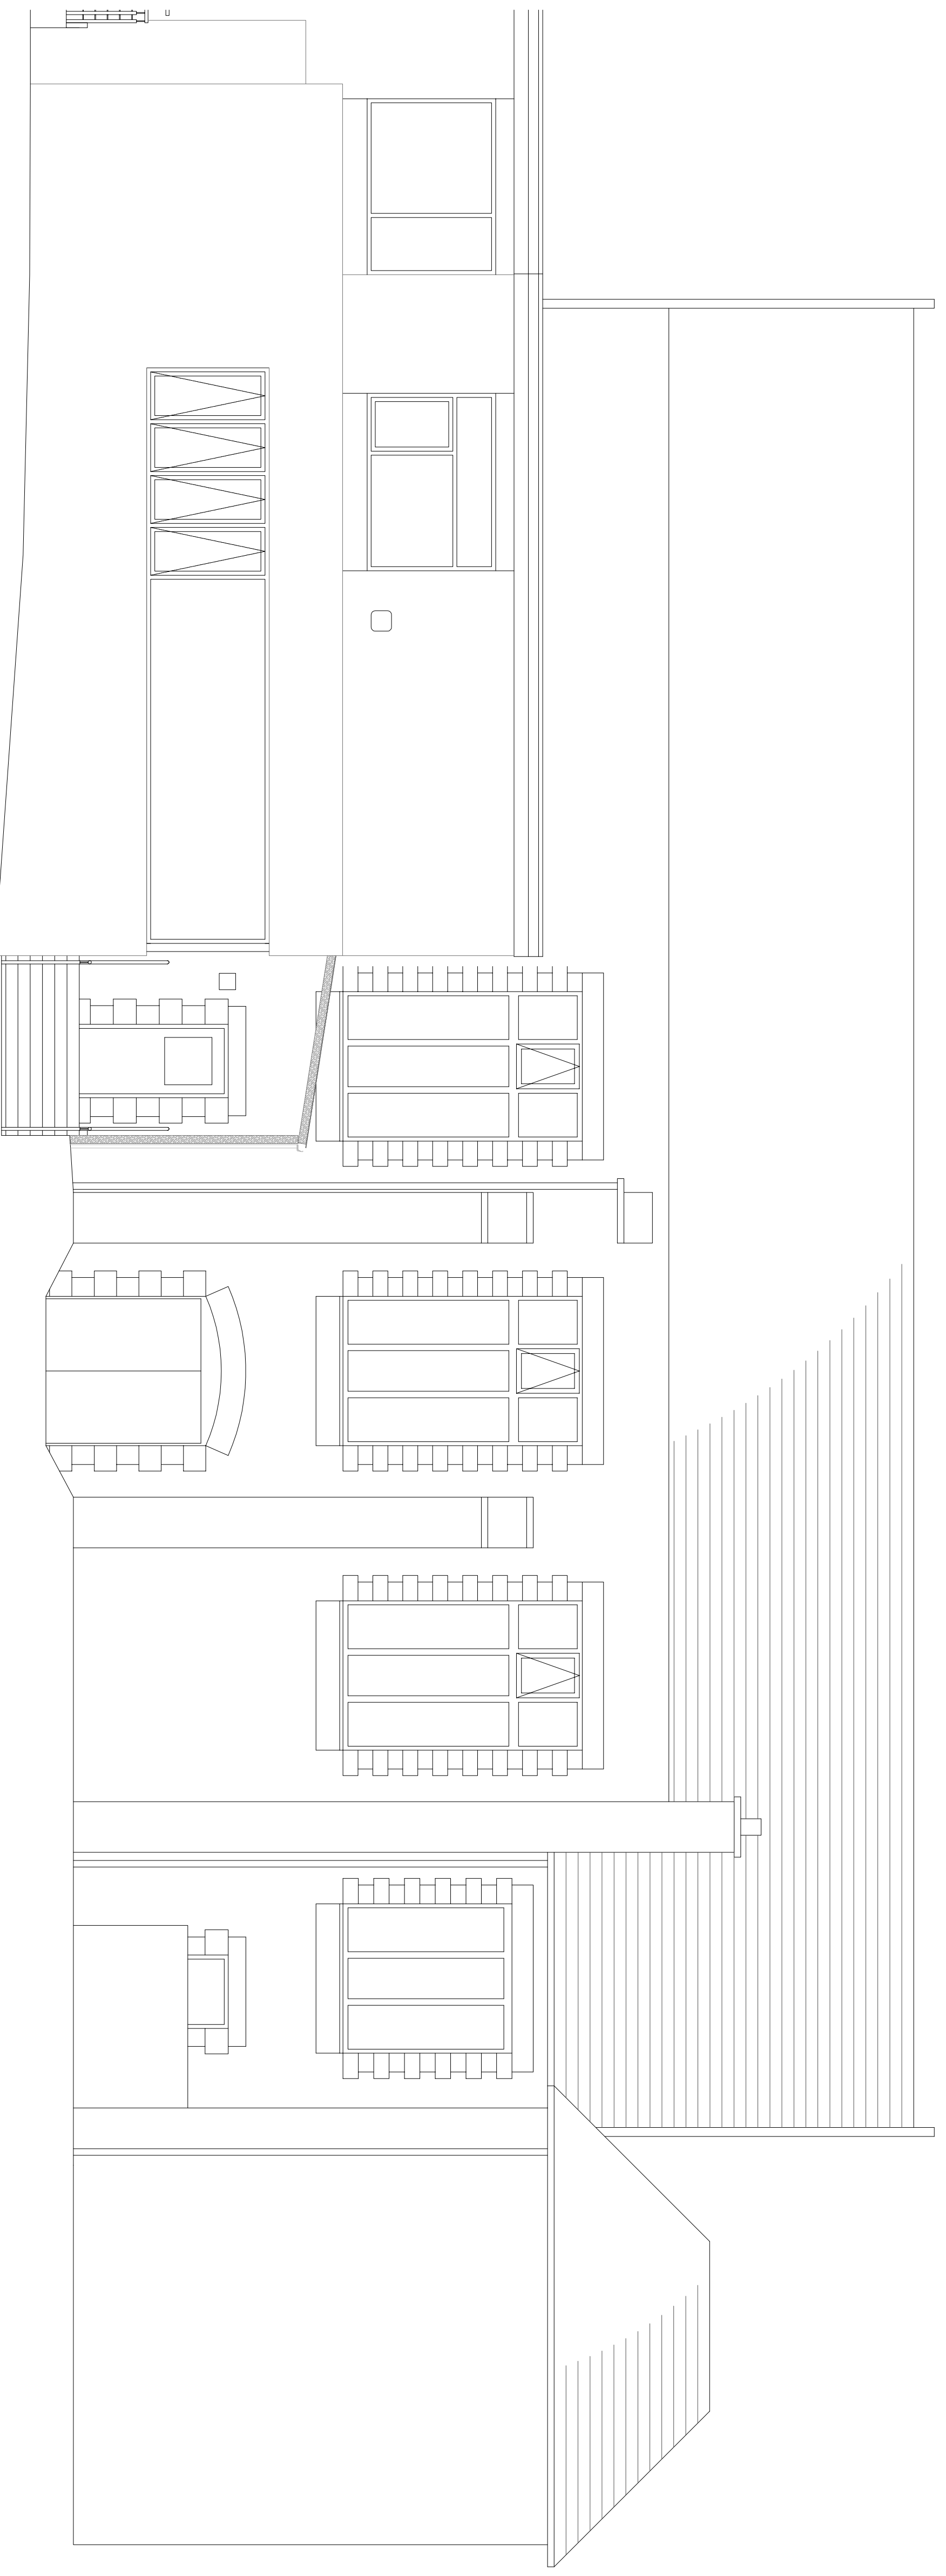

Elevation B
Scale: 1:50 @ A1

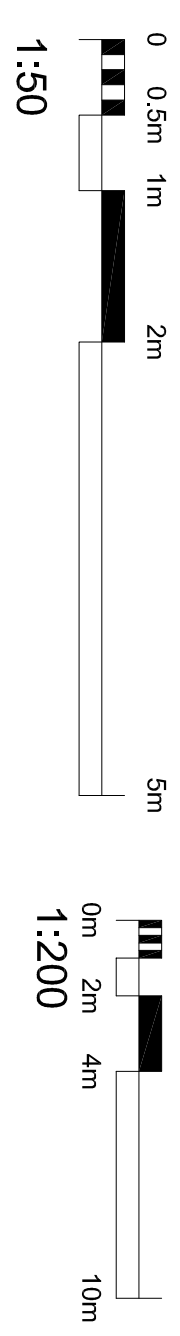

rev.	description	date	dr by	ld by
MW		27.11.2013		

Aedas
Building Consultancy
Aedas Building Consultancy Ltd
Personage Chambers
3 The Pavageage
Waterloo Road ZWV
London SW8 5NQ
T +44(0)161 8287900
F +44(0)161 8287930
E marc.hesler@aedas.com
aedas.com/buildingconsultancy

client
The School Governors of Chaburn CE Primary School

project
Canopy Proposal

contract
Proposed Layout and Elevations

project number	scale	@A1
2013.00012.010	1:200 & 1:50	
drawing number	rev	issue status
P03		Planning

This drawing is the work of the contractor and is not to be used for any other purpose. All dimensions are to be checked and verified on site before commencing any work or producing any drawings. The contractor shall be held responsible for any discrepancies. The drawing is copyright and remains the property of Aedas.