



n o r t h

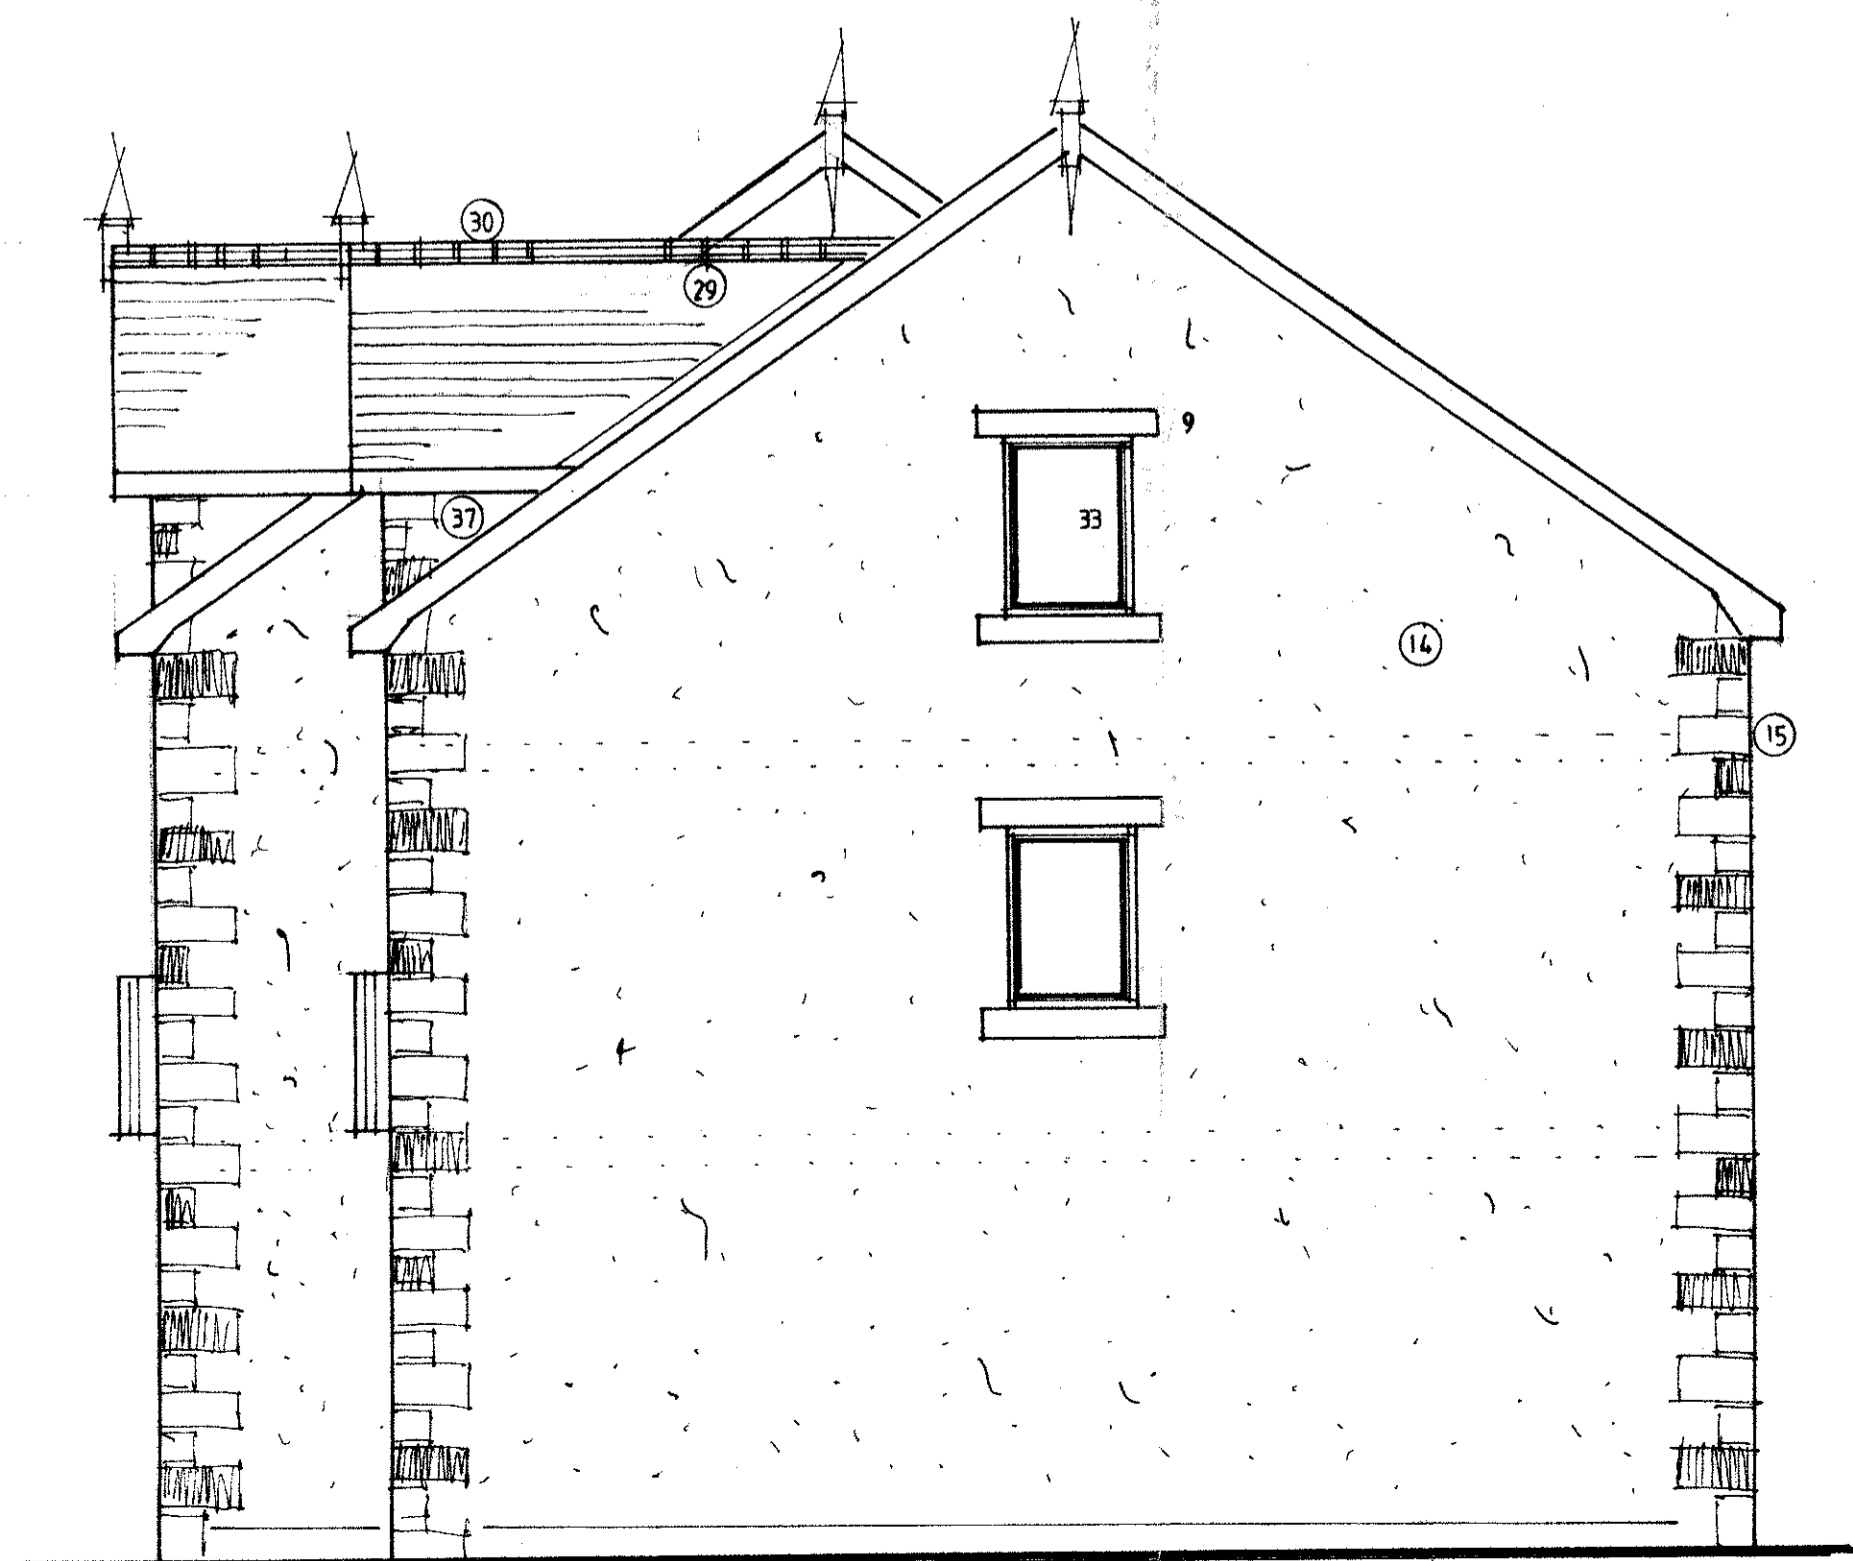

s o u t h



w e s t

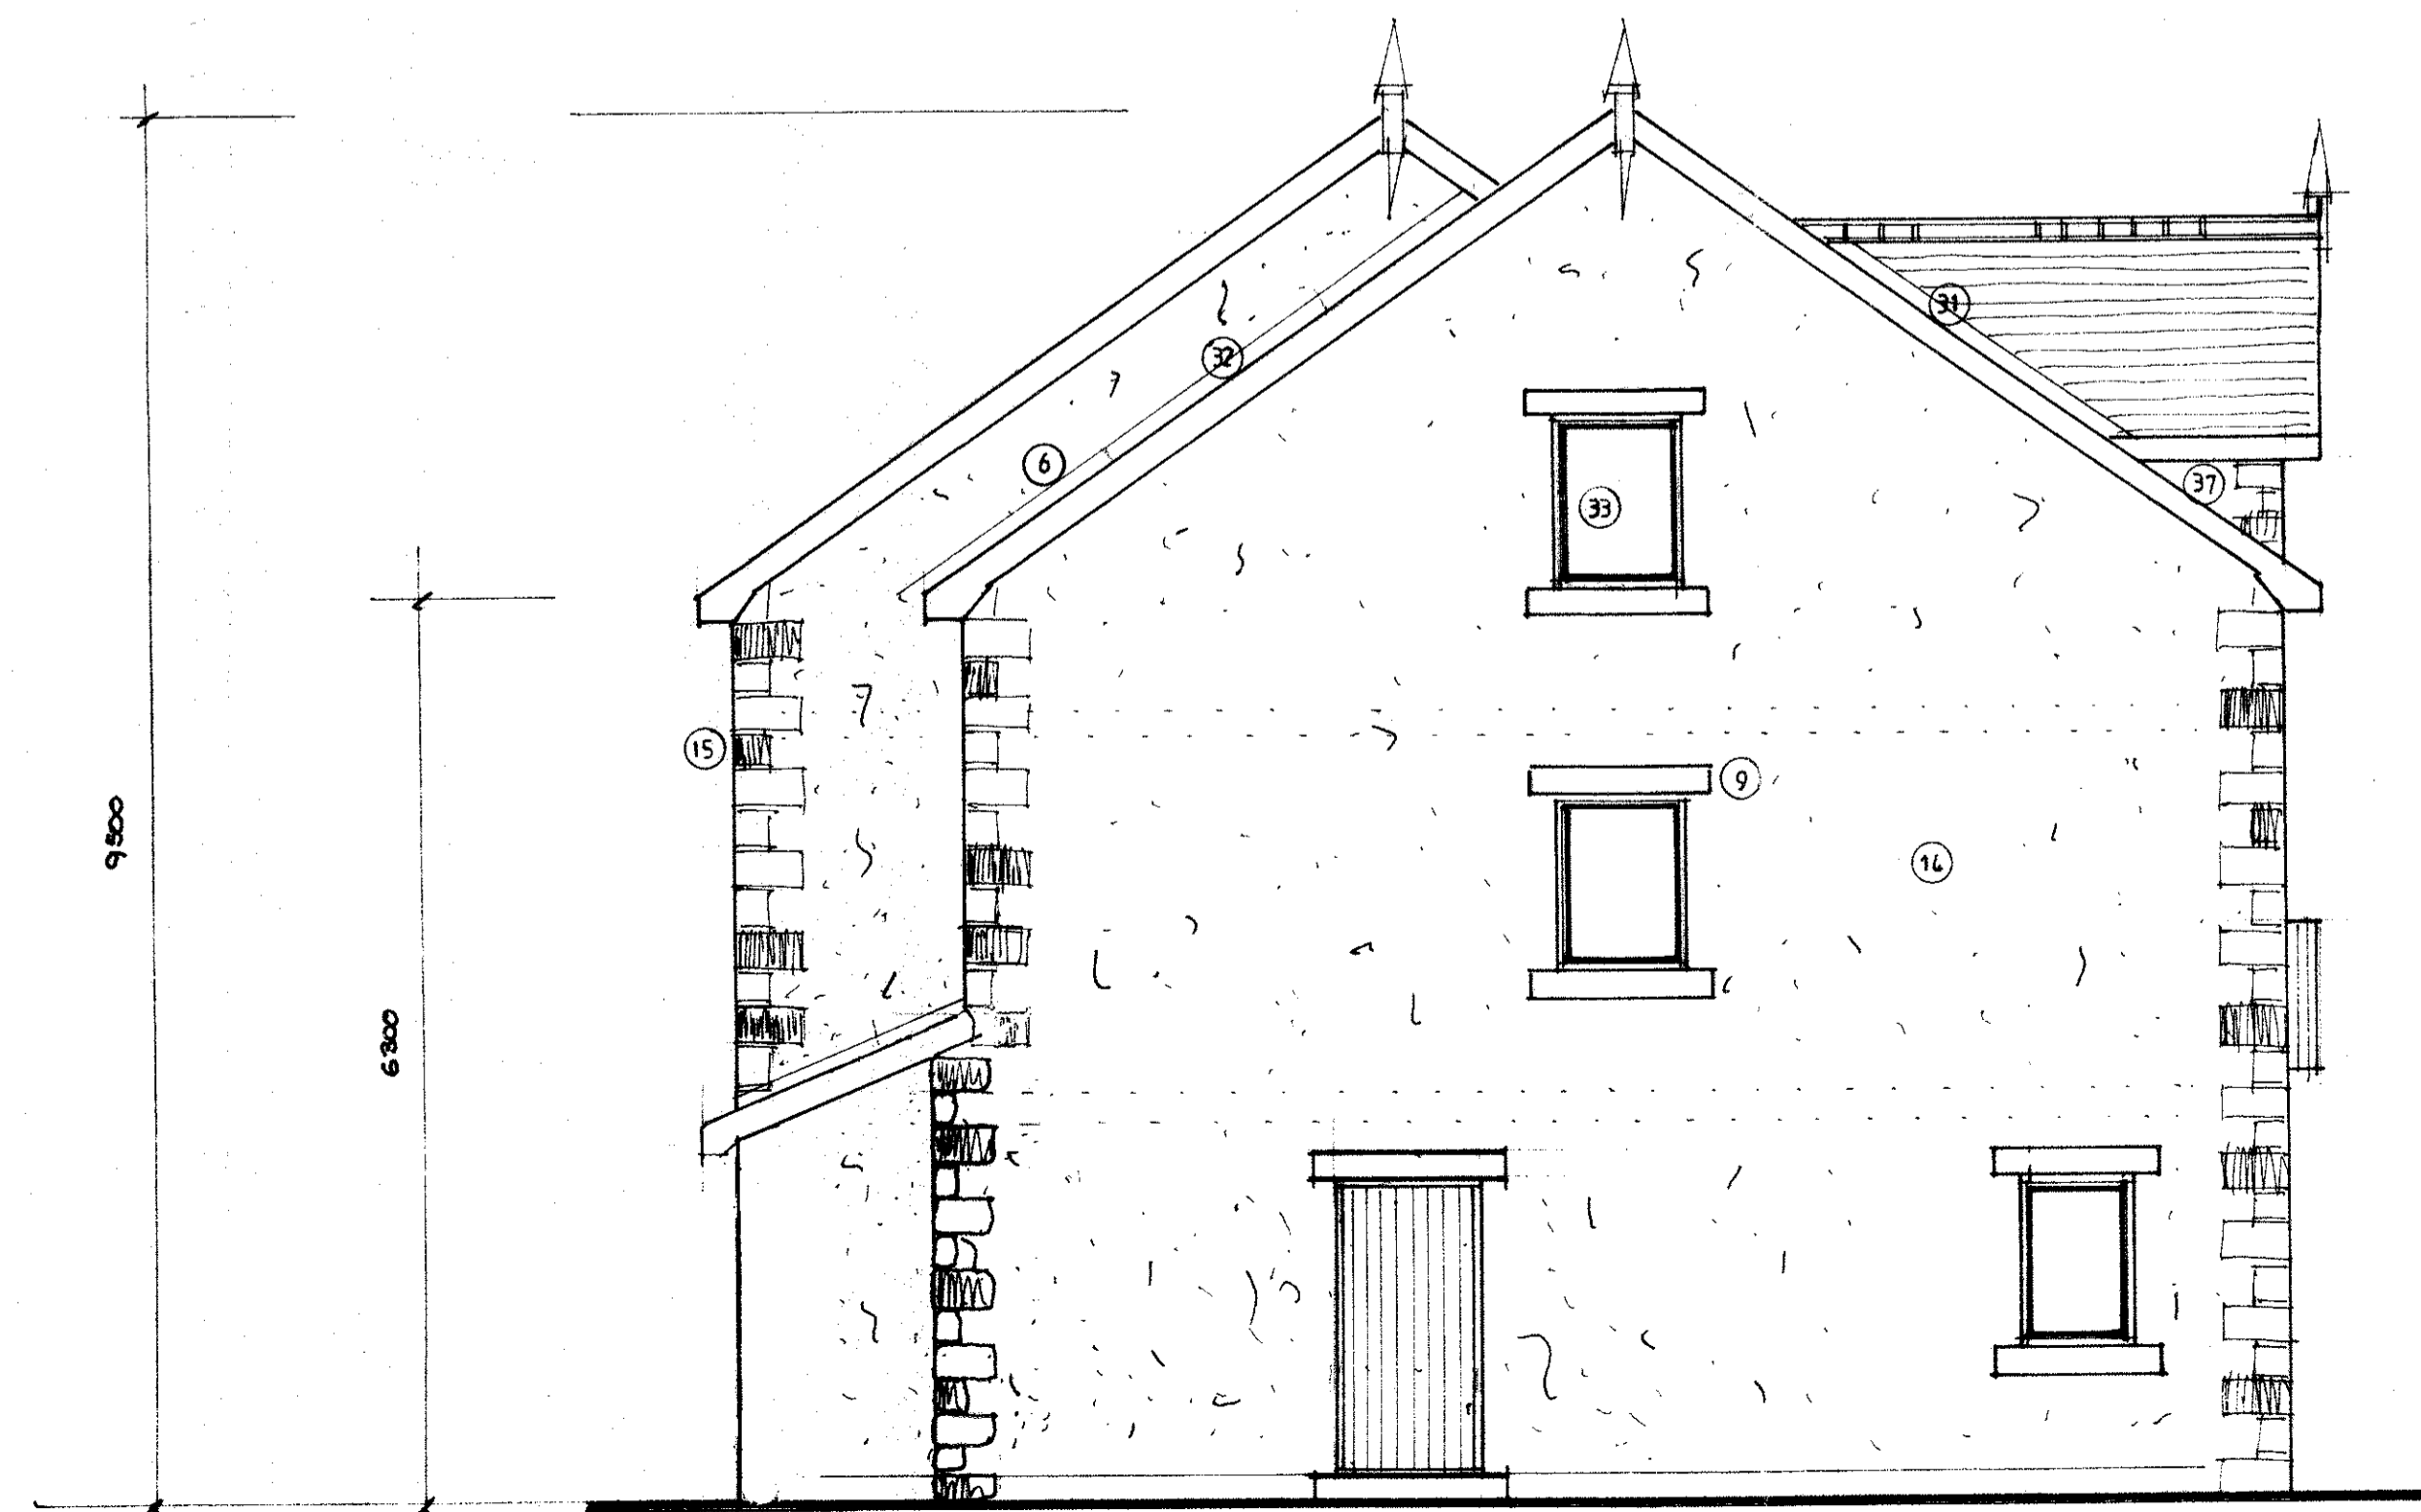

e a s t

320131047P

S.J Bialecki Limited Building Surveyors
Drawing no 7006/2
Scale 1:50
Plot 1 of 2 Elevations
Proposed Residential Development At Chatburn Village Motor Co Sawley Road Chatburn