




n o r t h

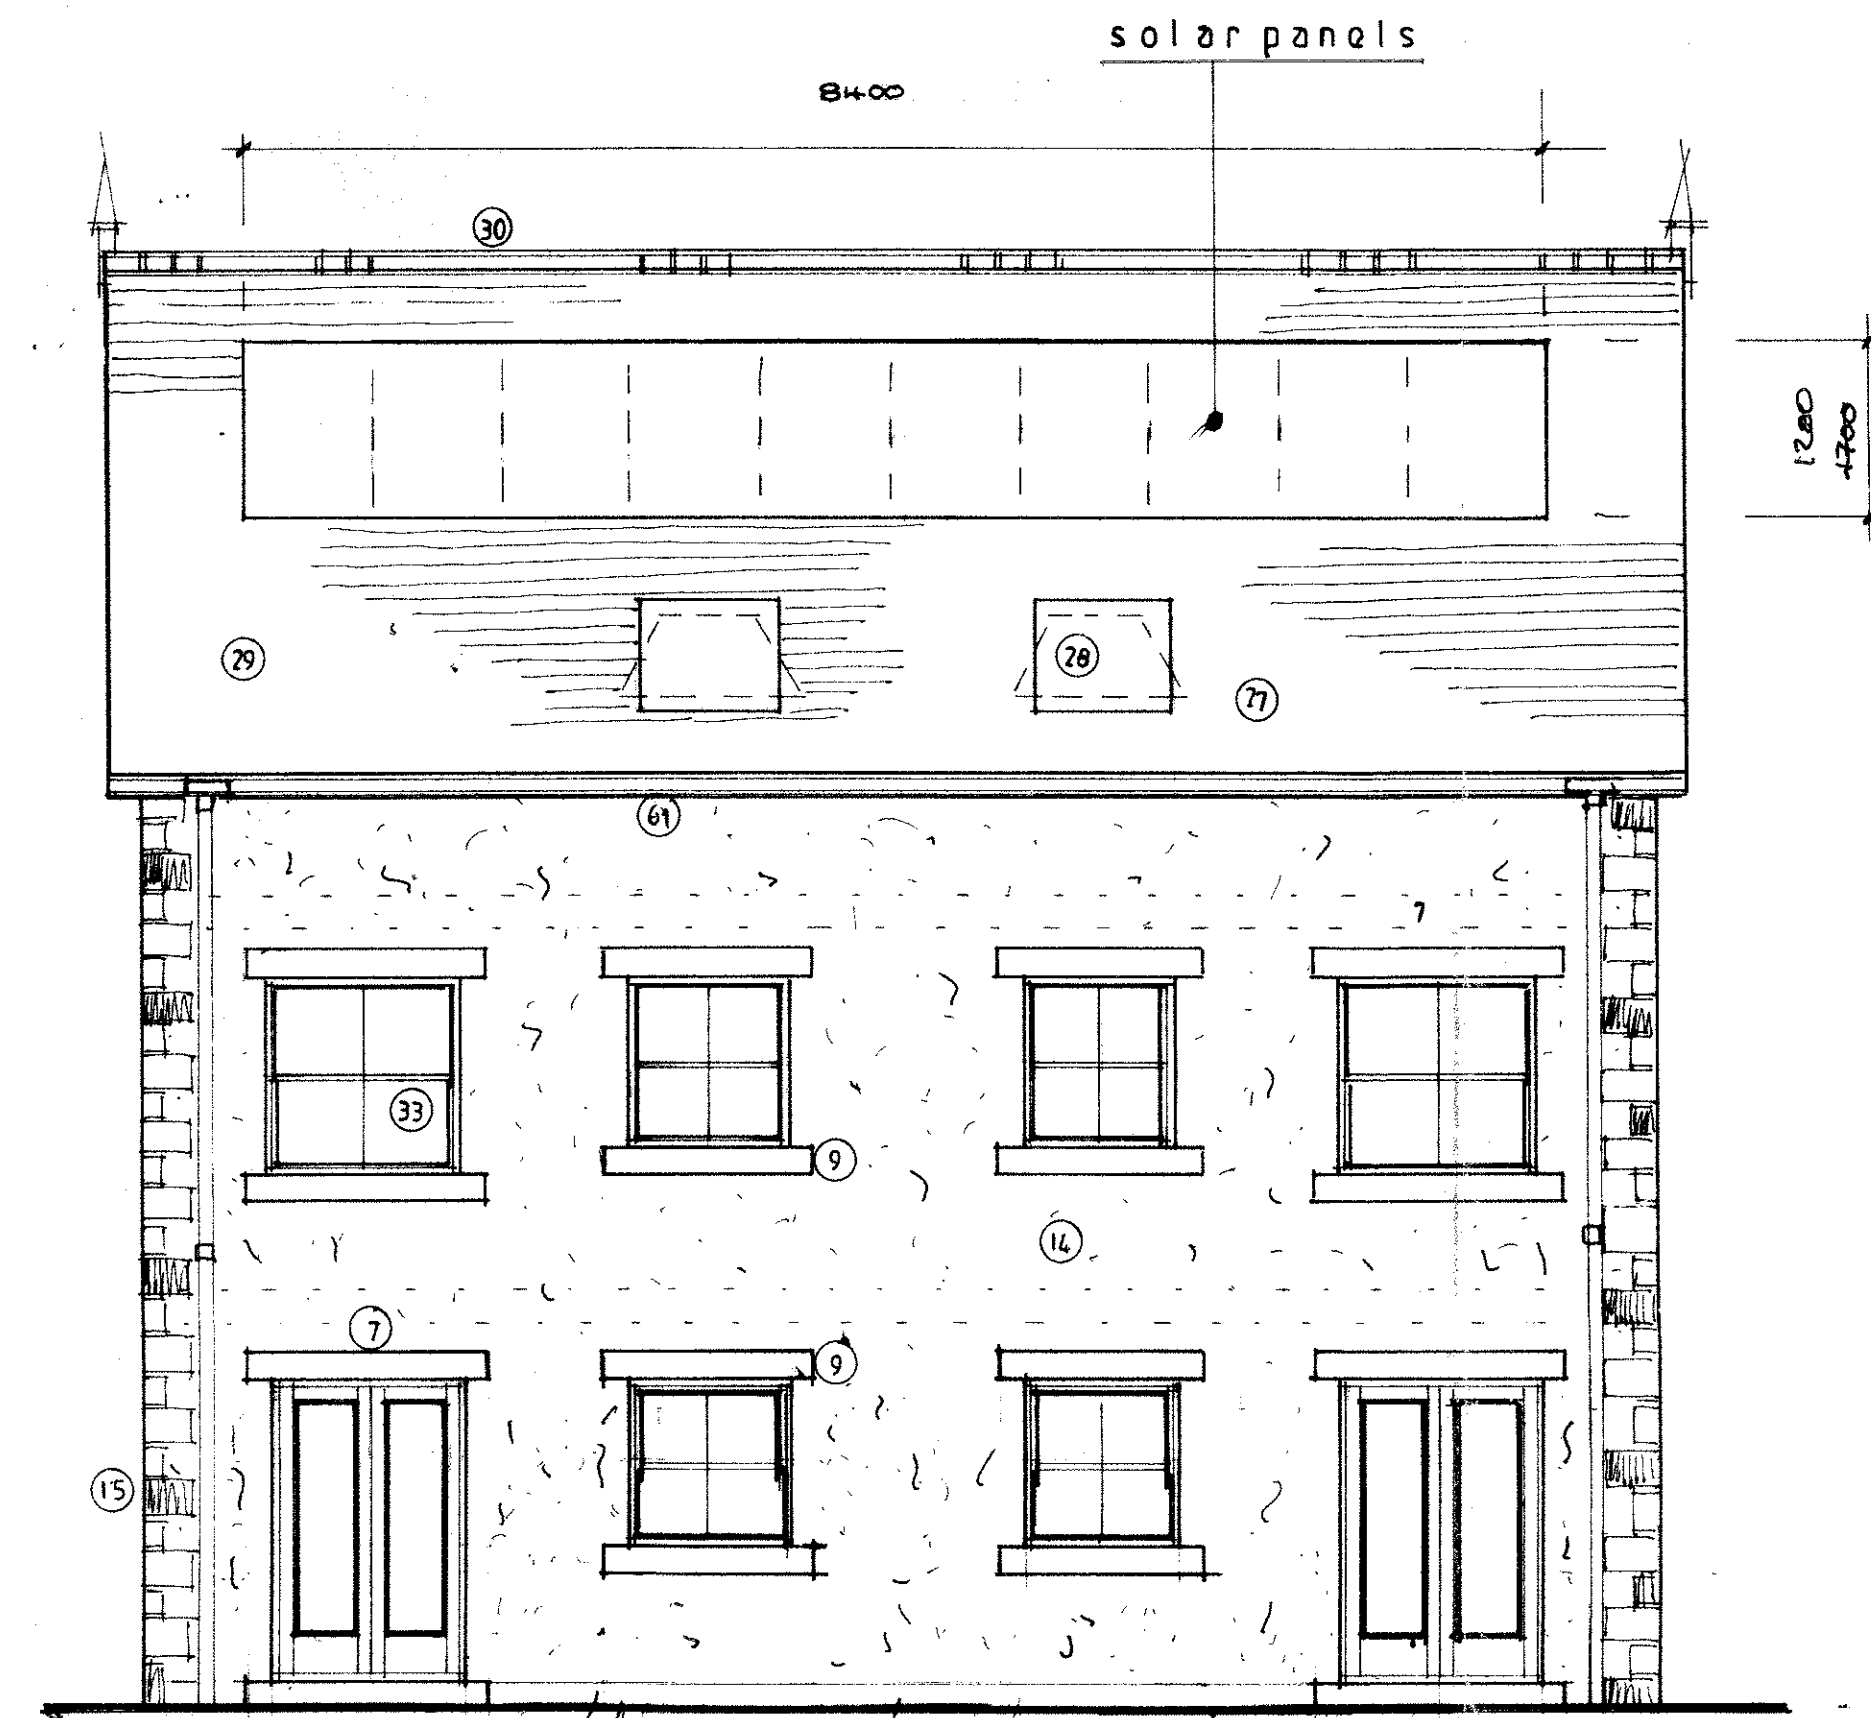

s o u t h

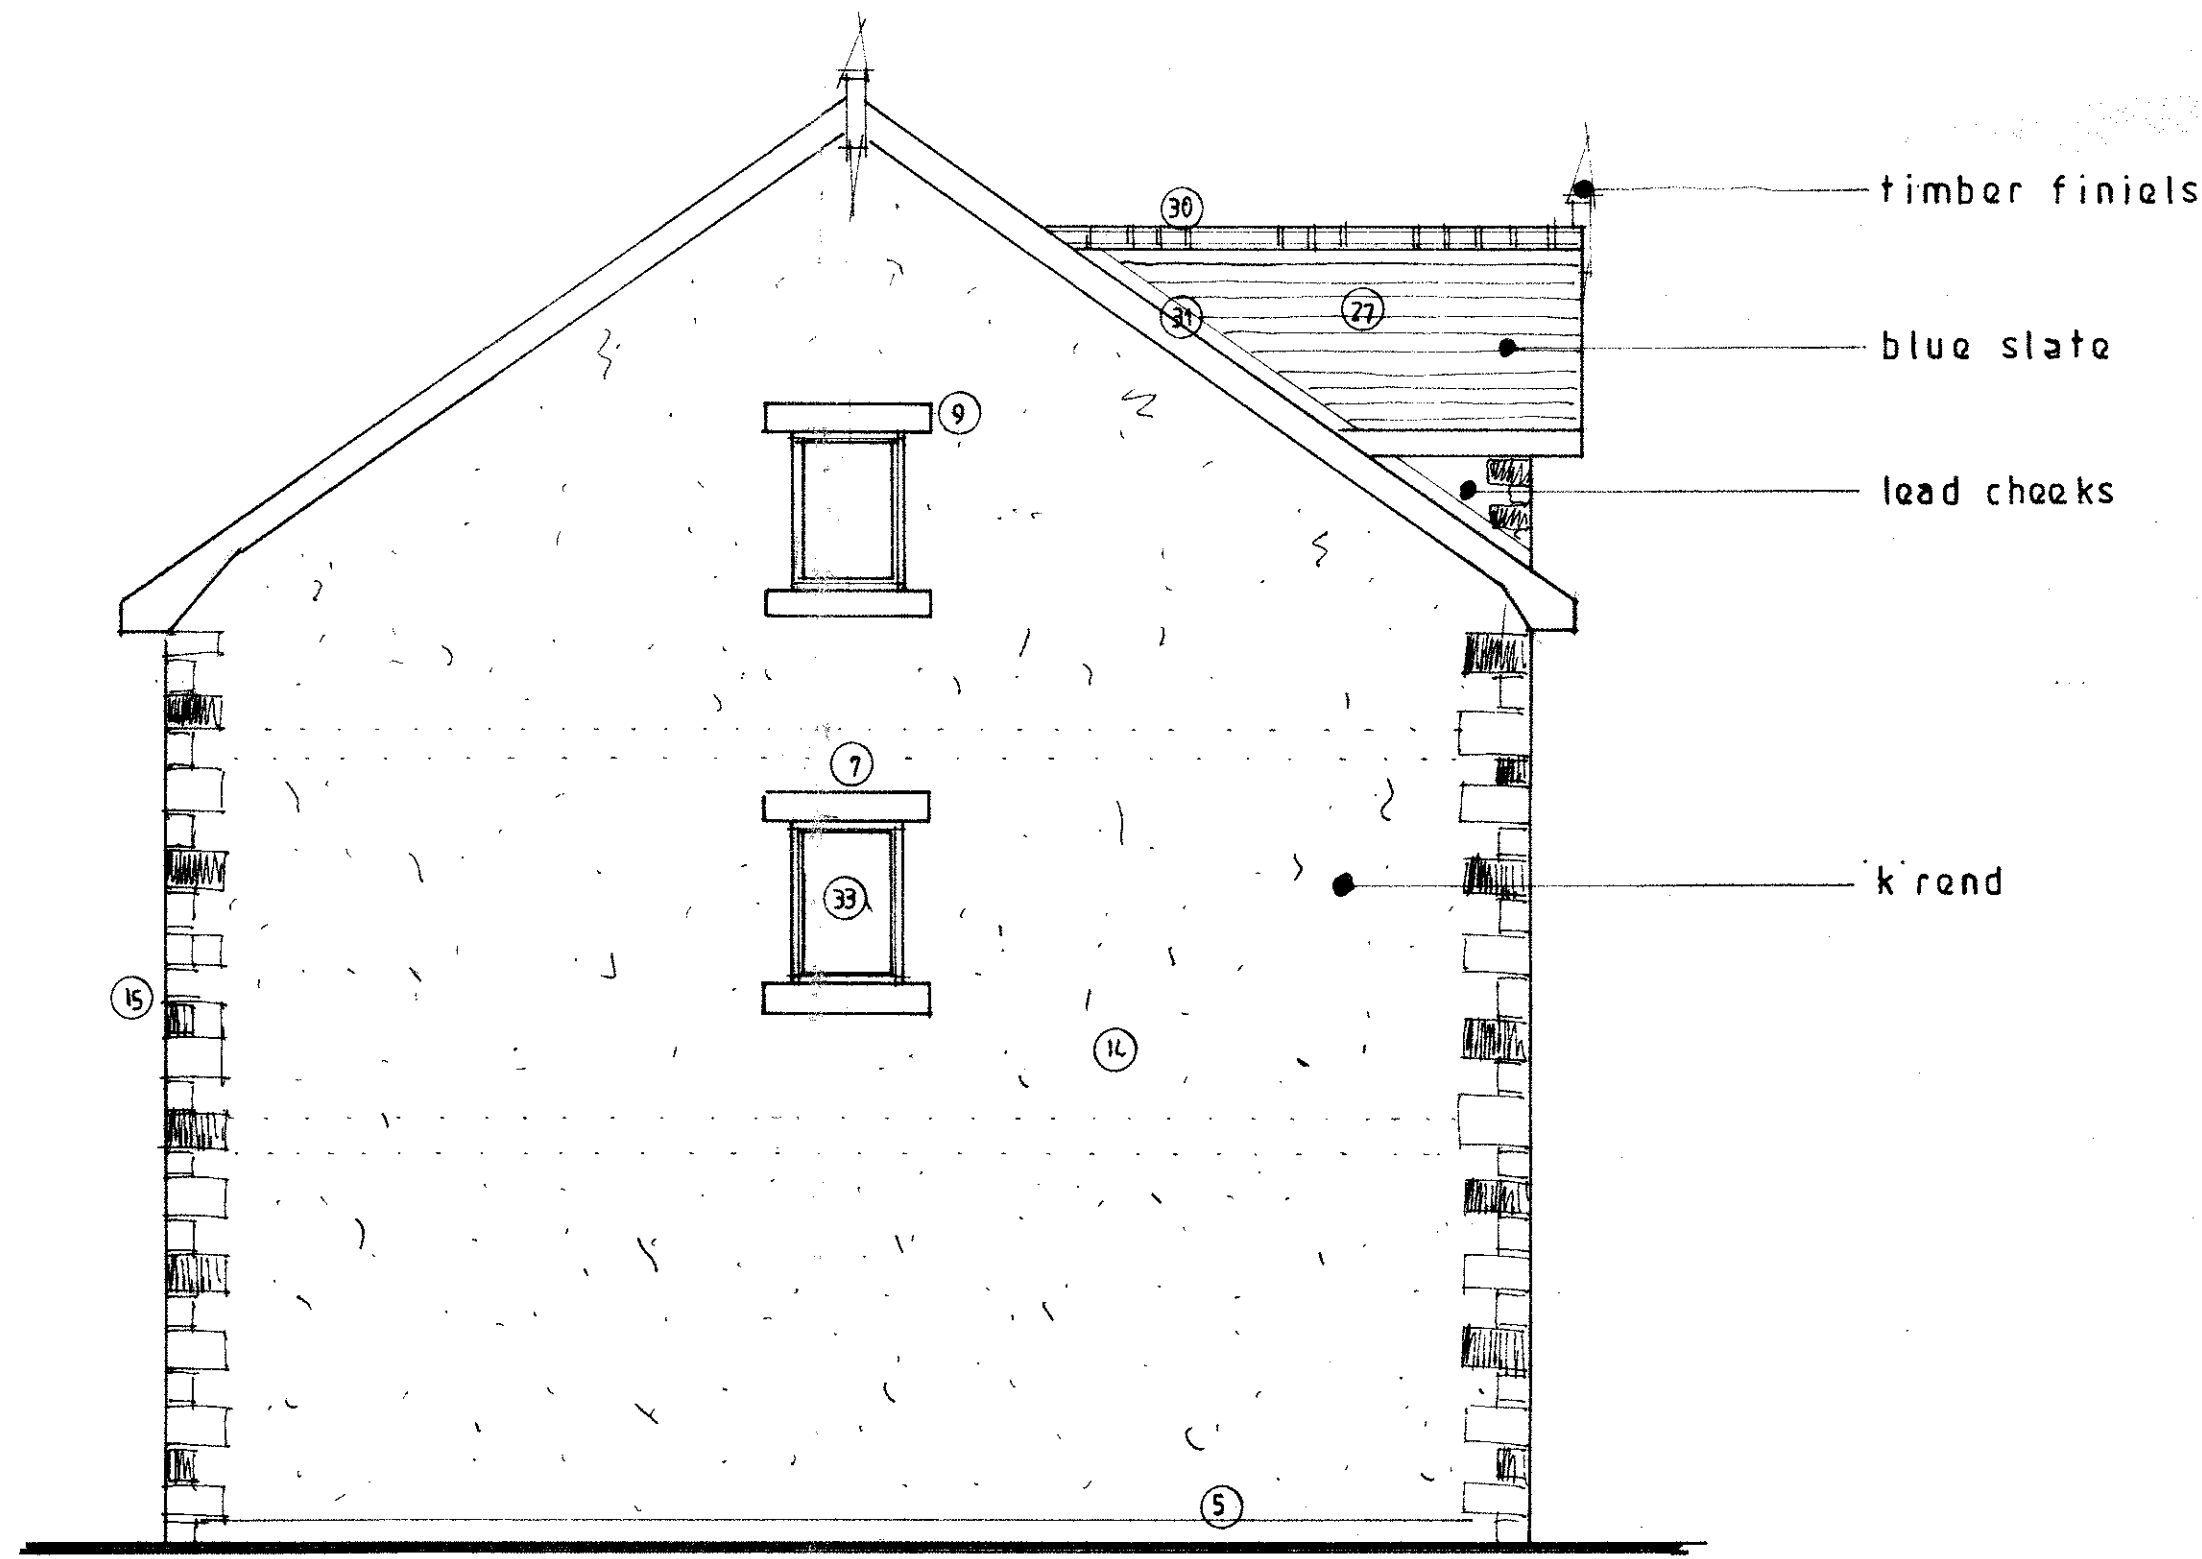

e a s t

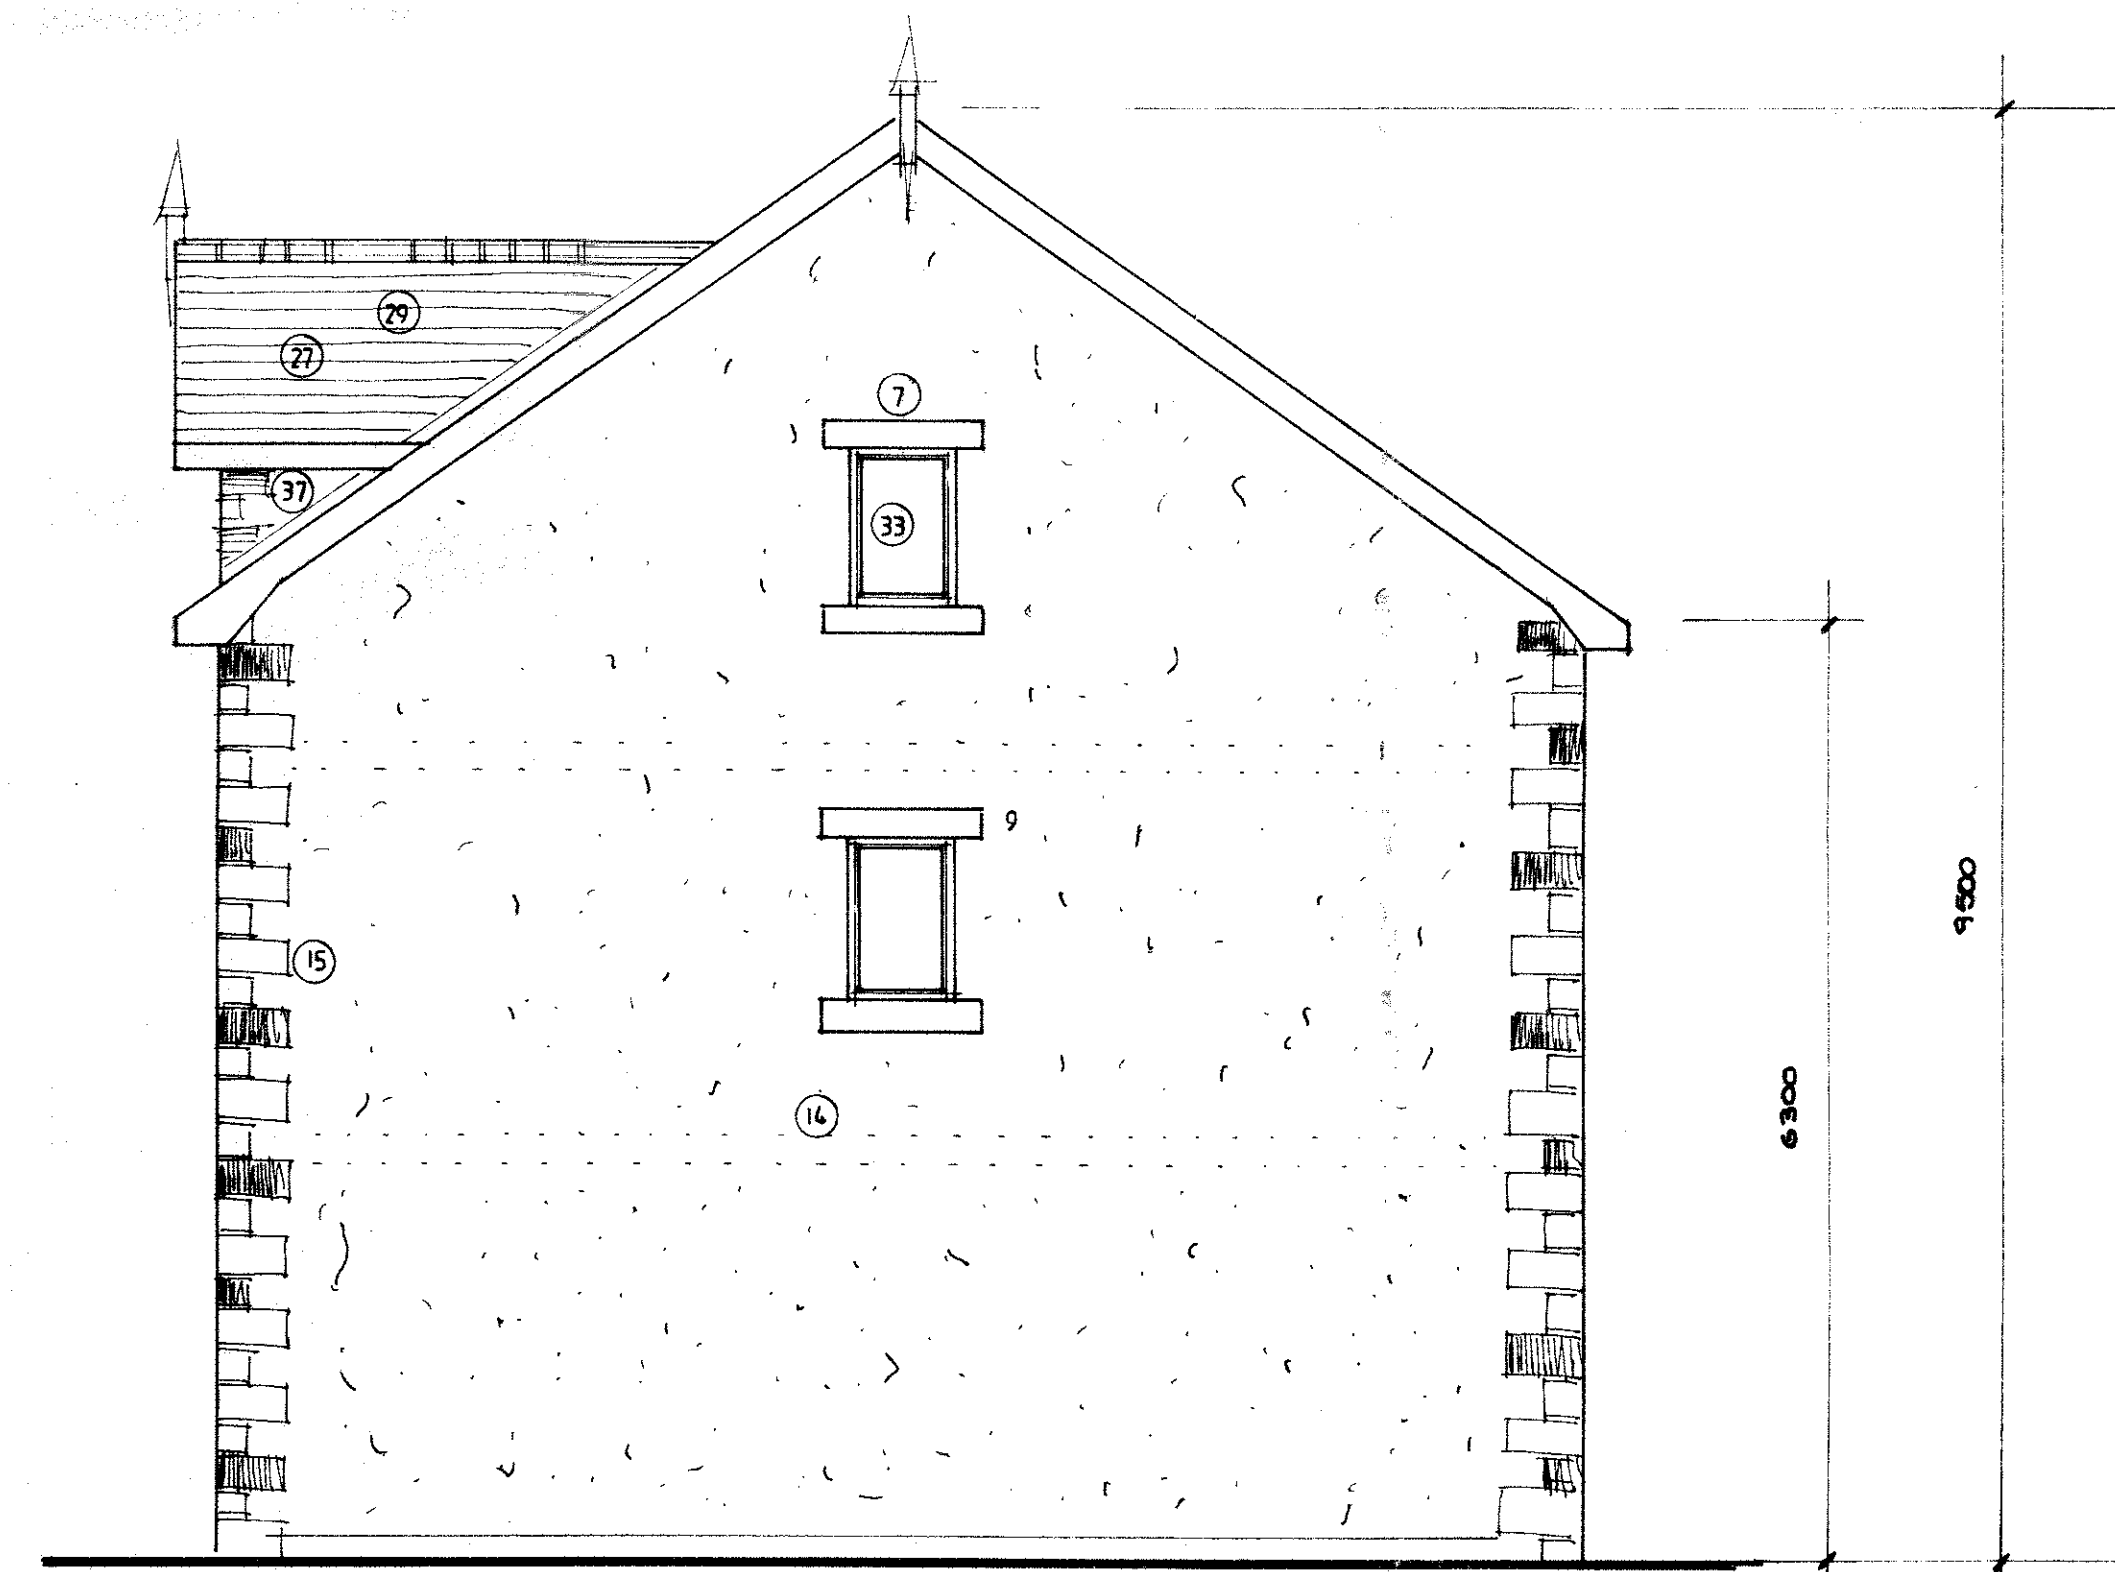

W e s t

320131047P

S.J. Bialocki Limited Building Surveyors
Drawing no 7005/a
Scale 1:50
Plot 344 Elevations
Proposed Residential Development At Chatburn Village Motor Co Sawley Road Chatburn