



ground floor

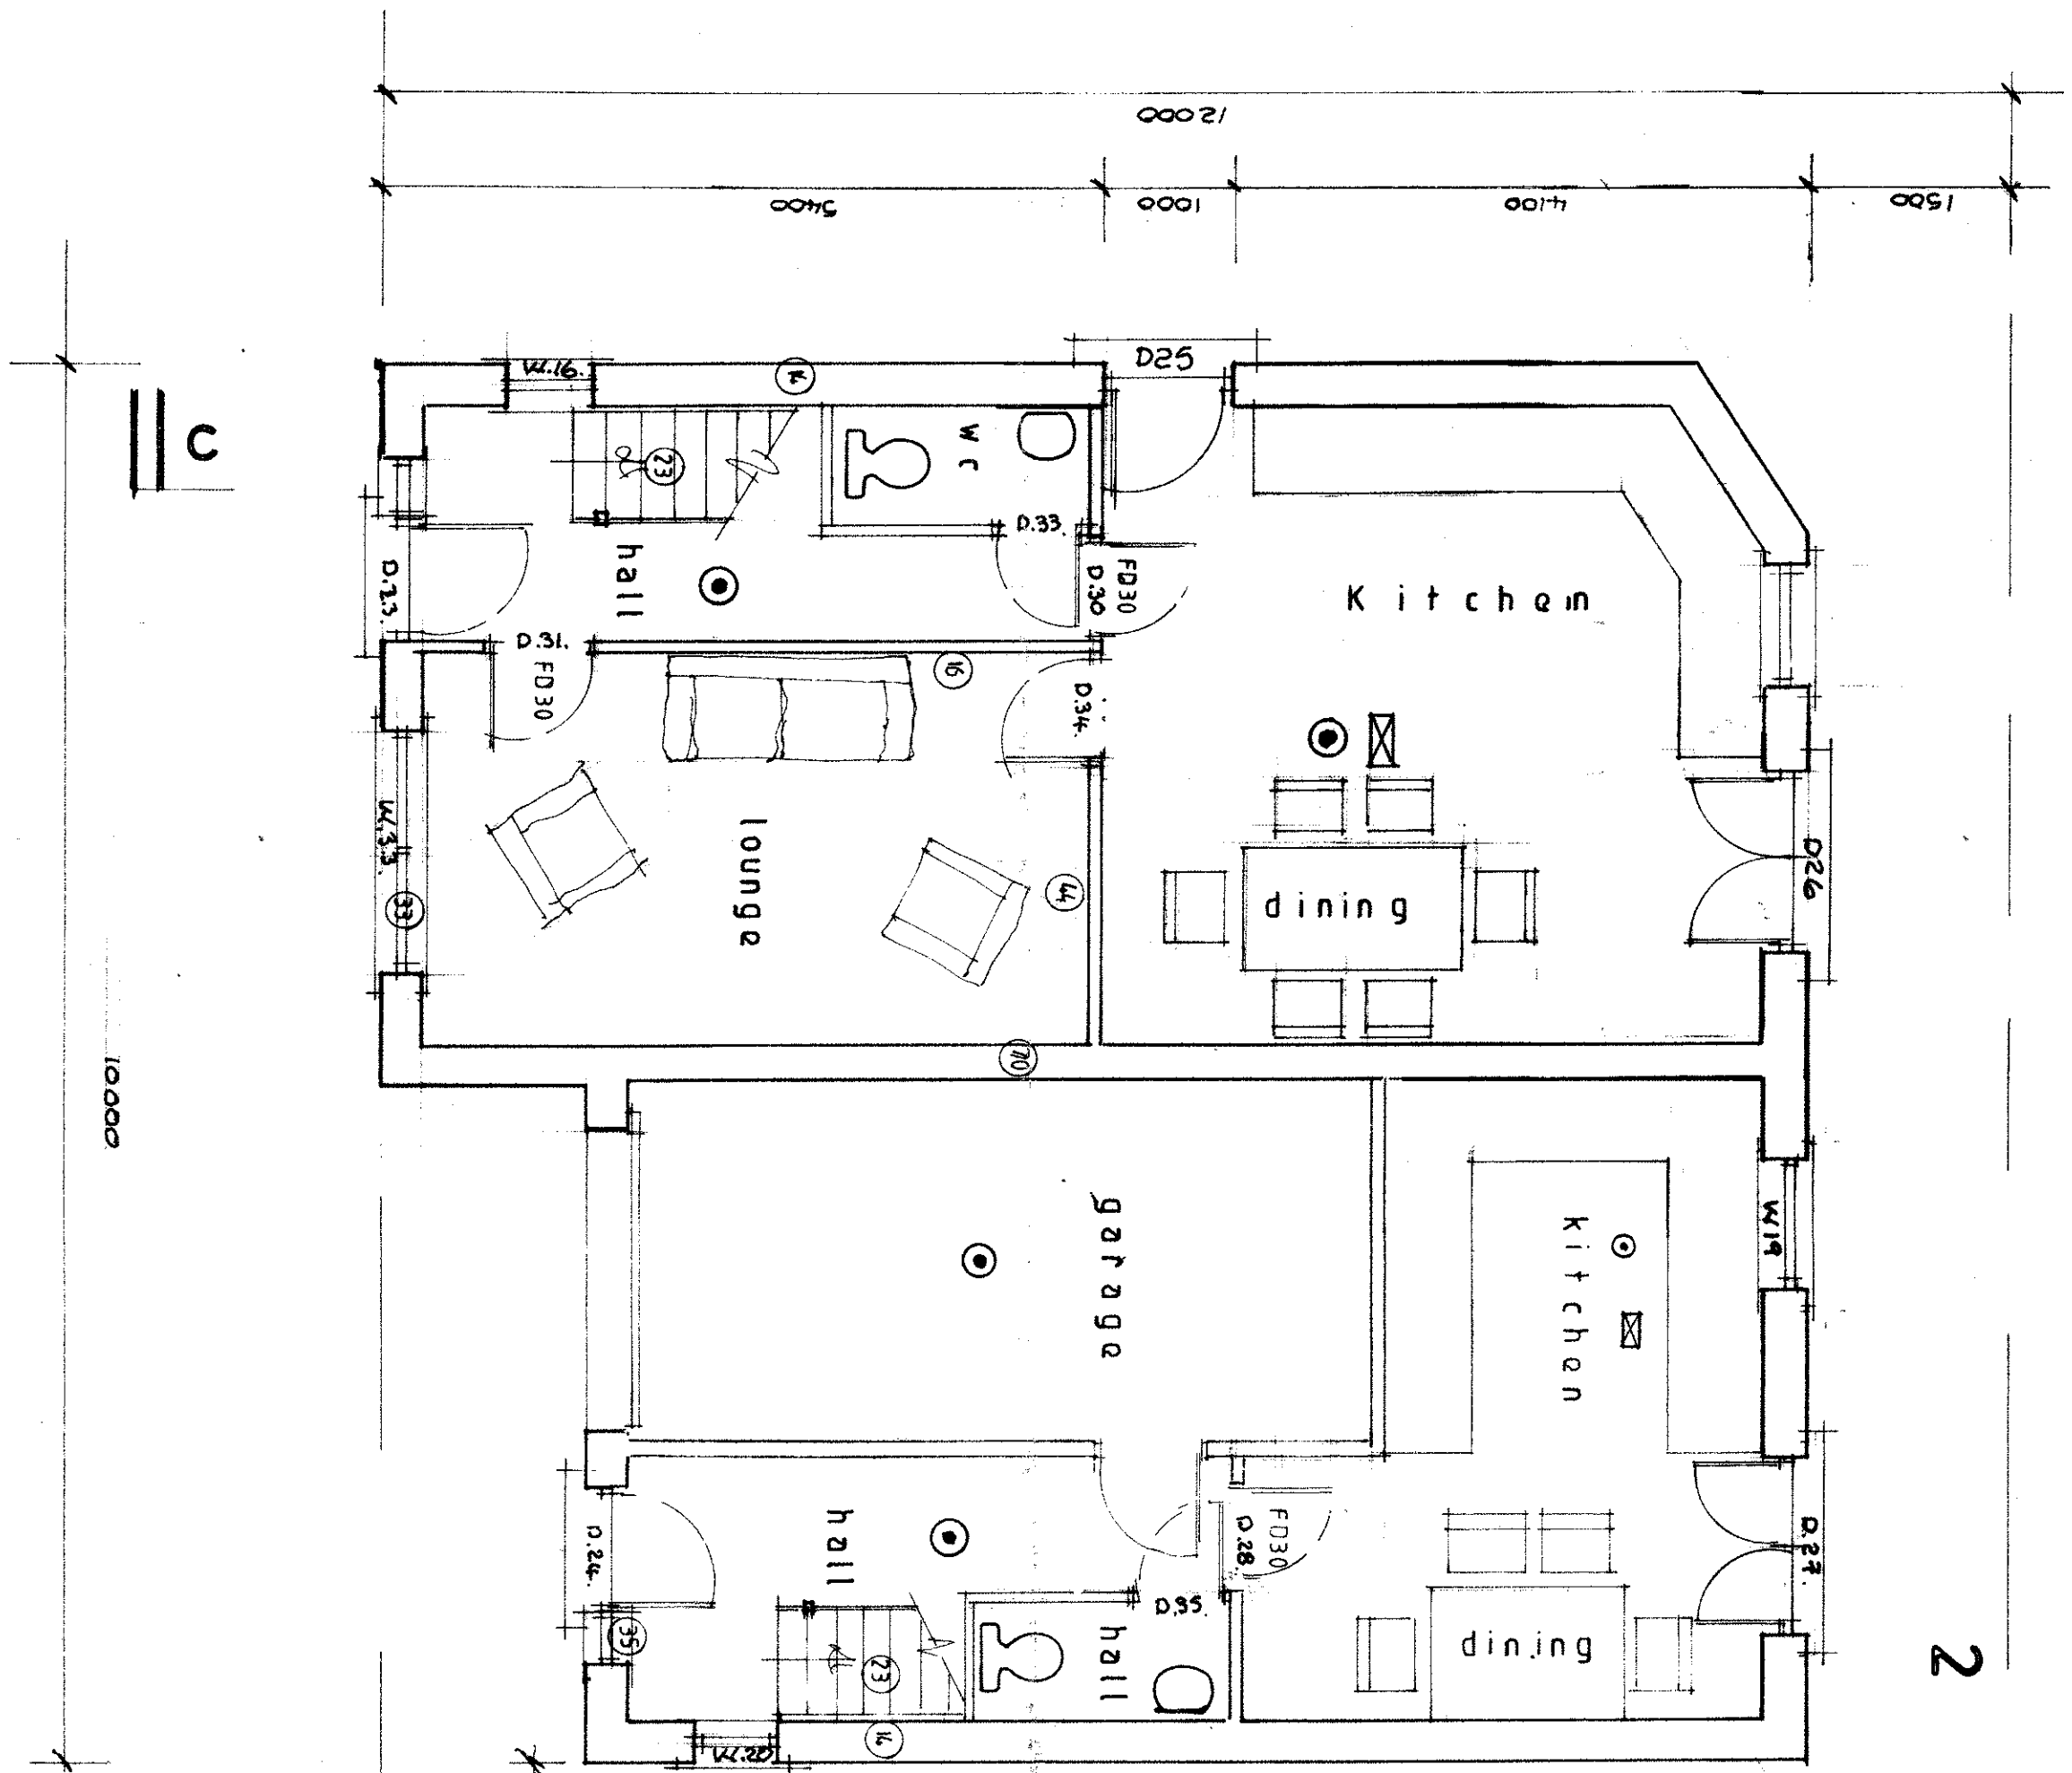



2

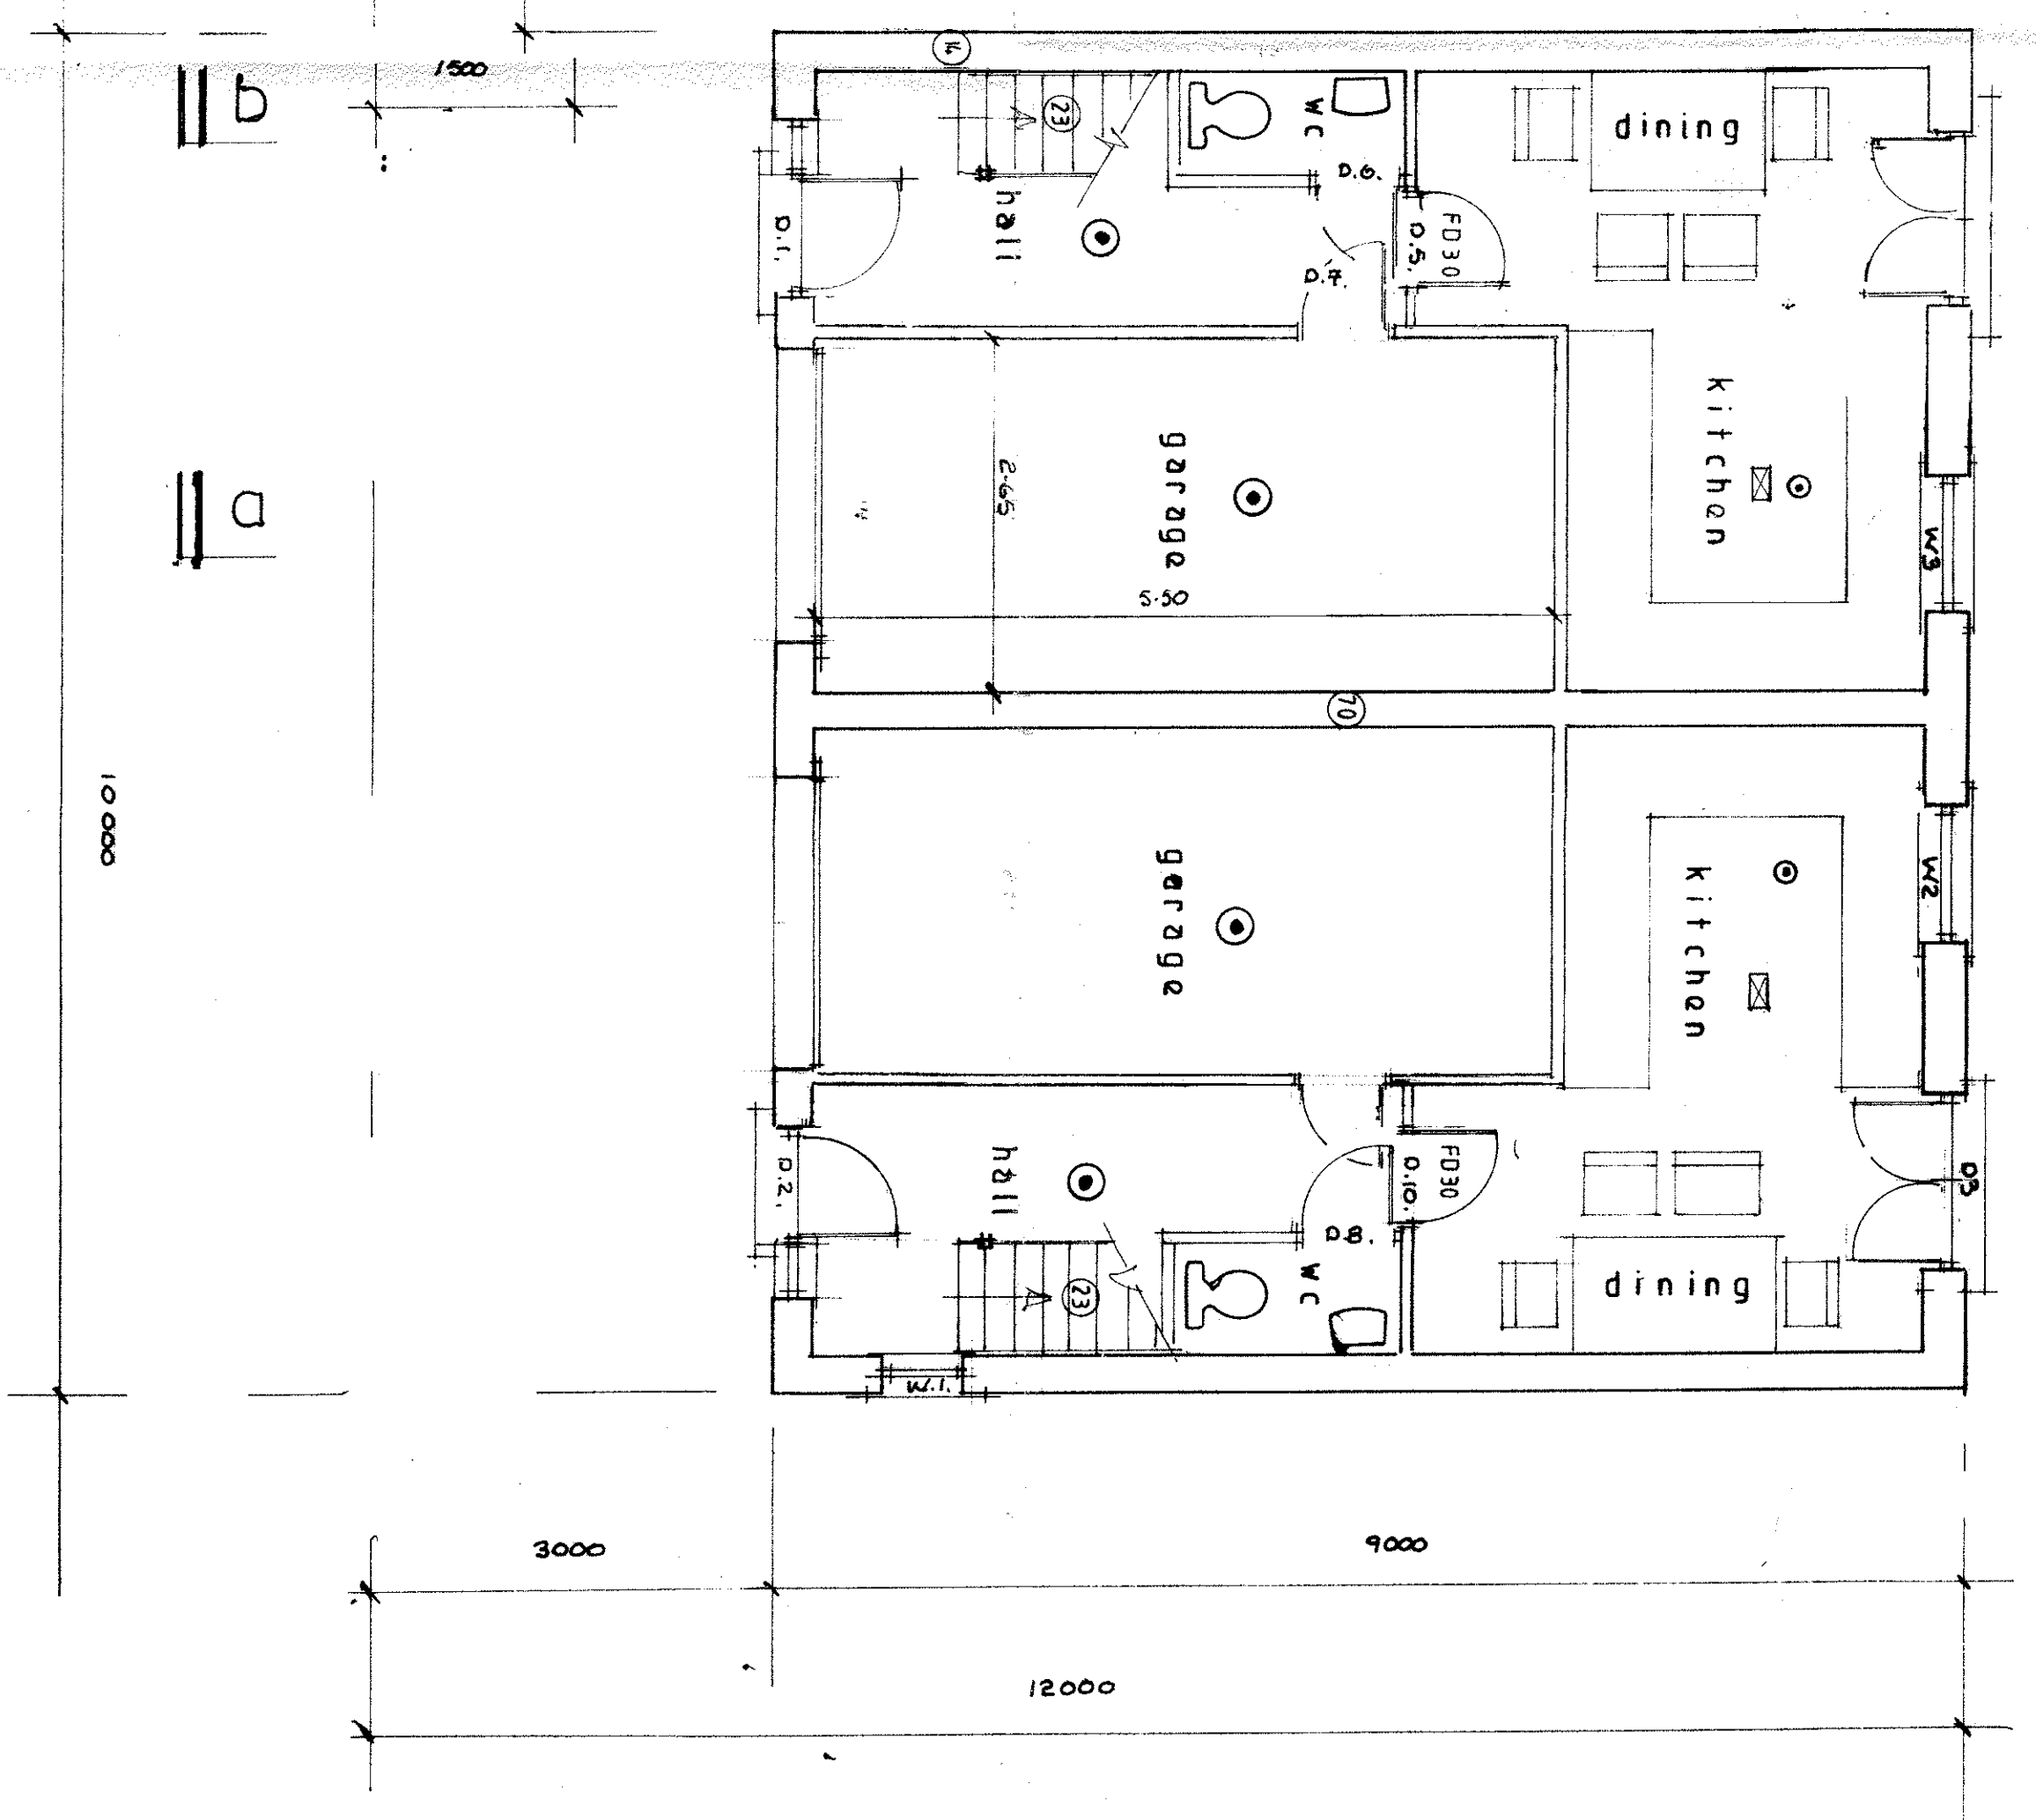

3

4

first floor

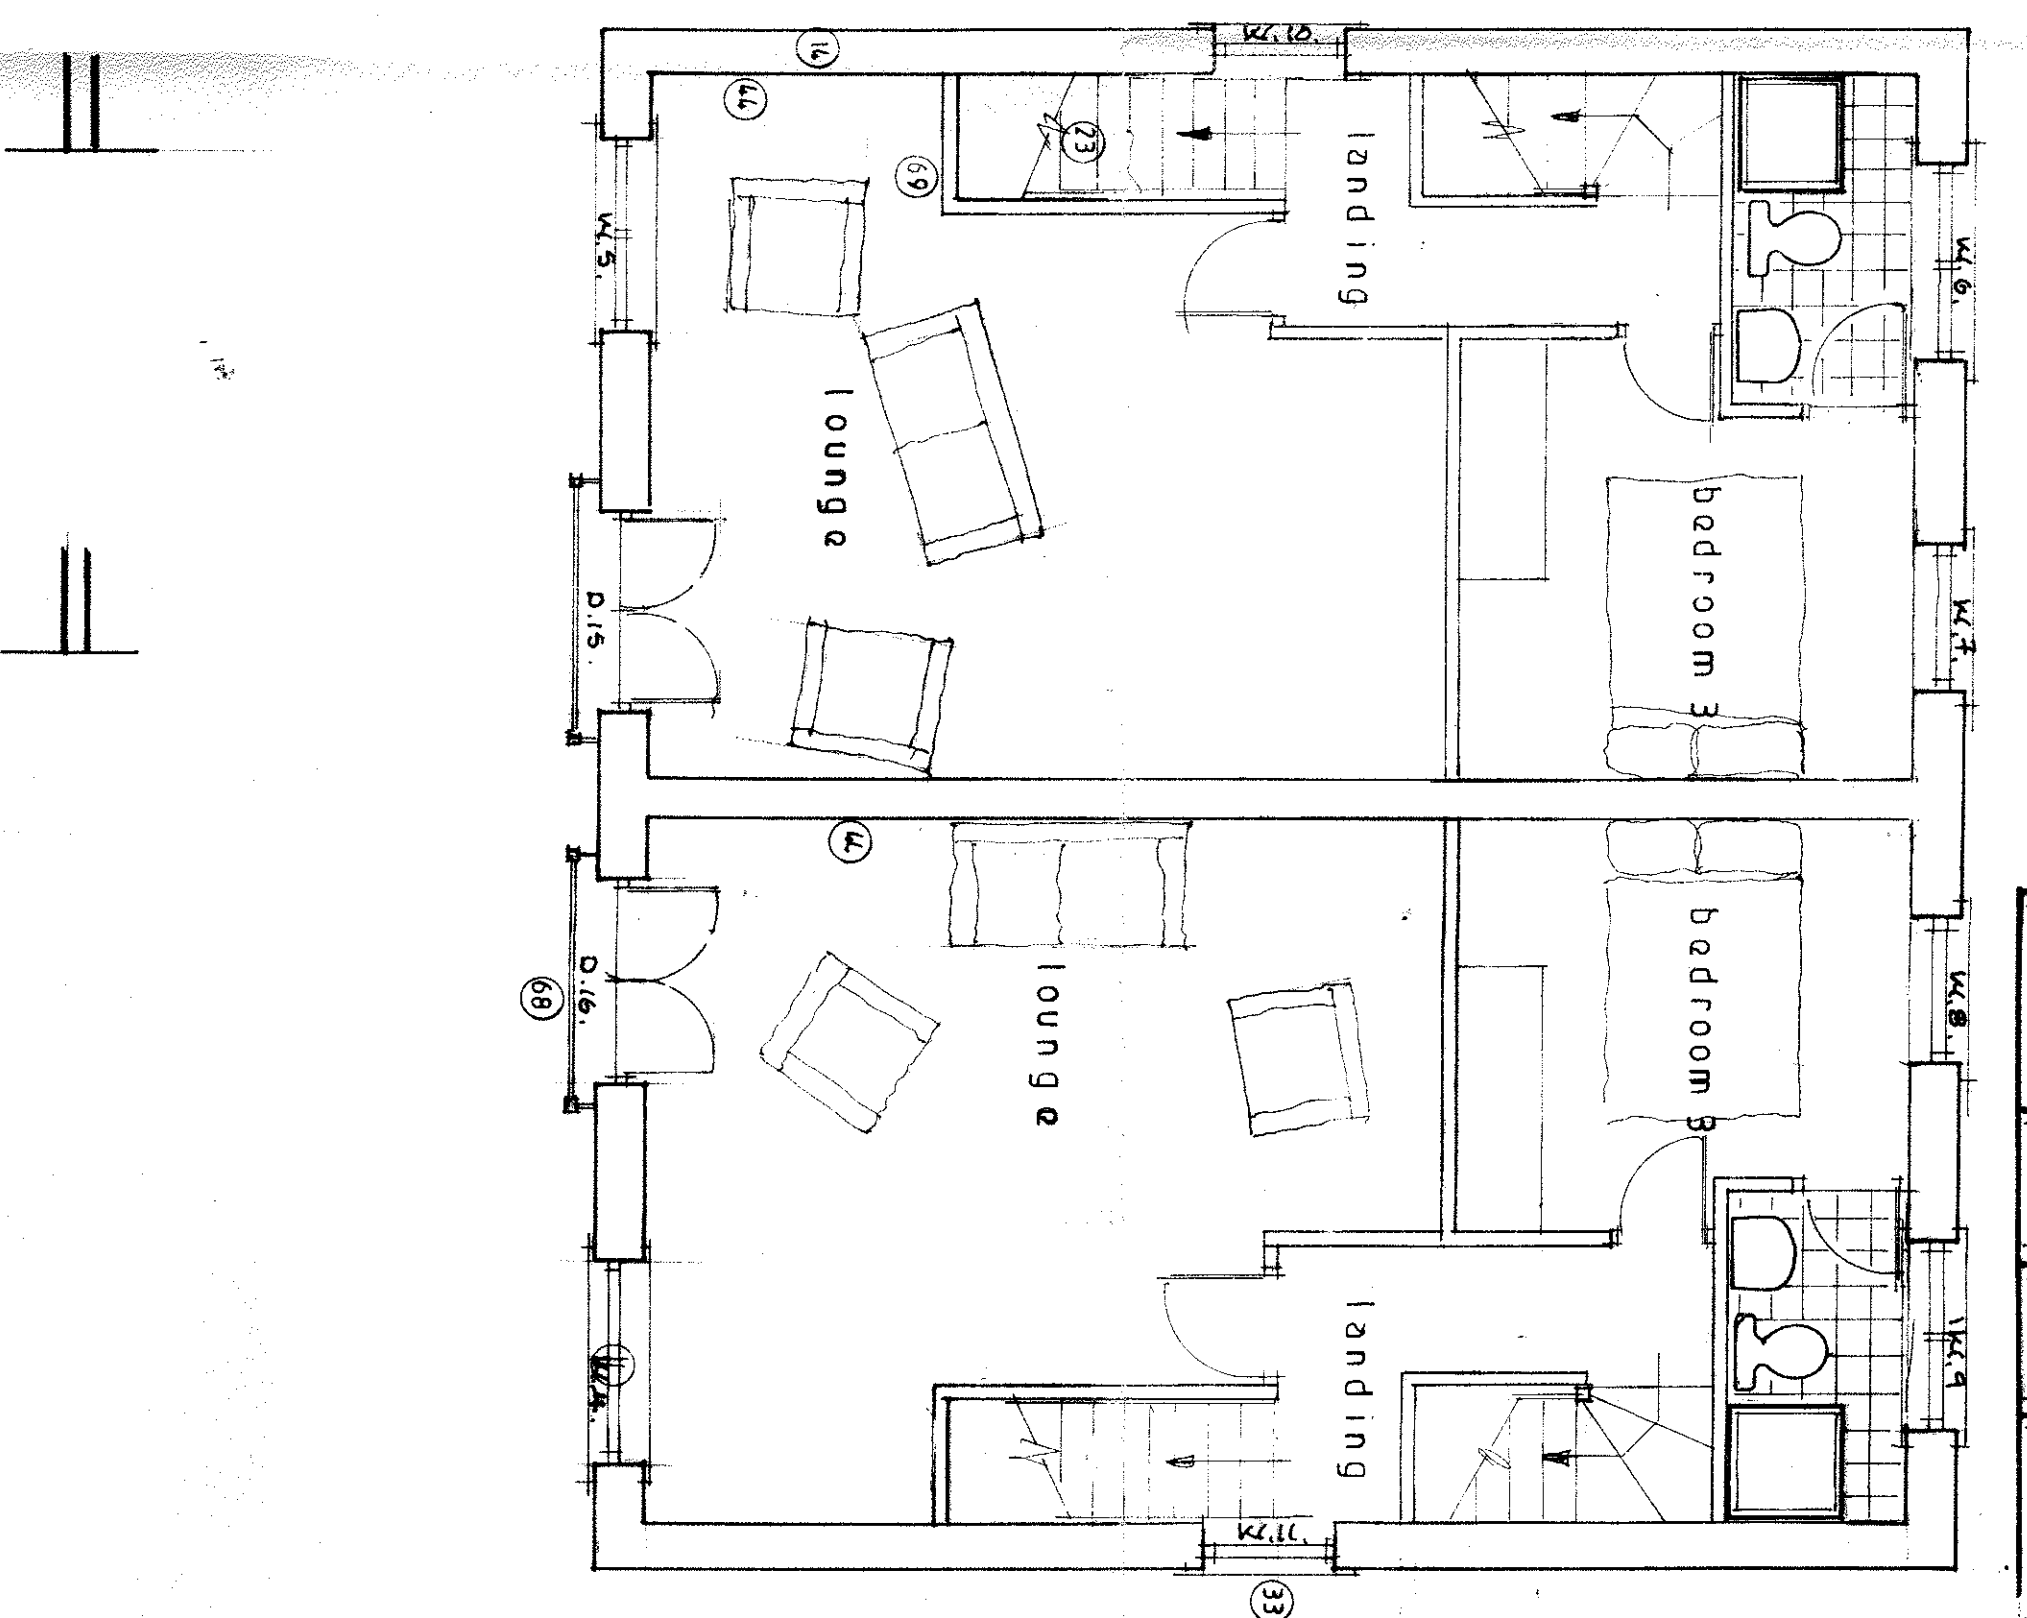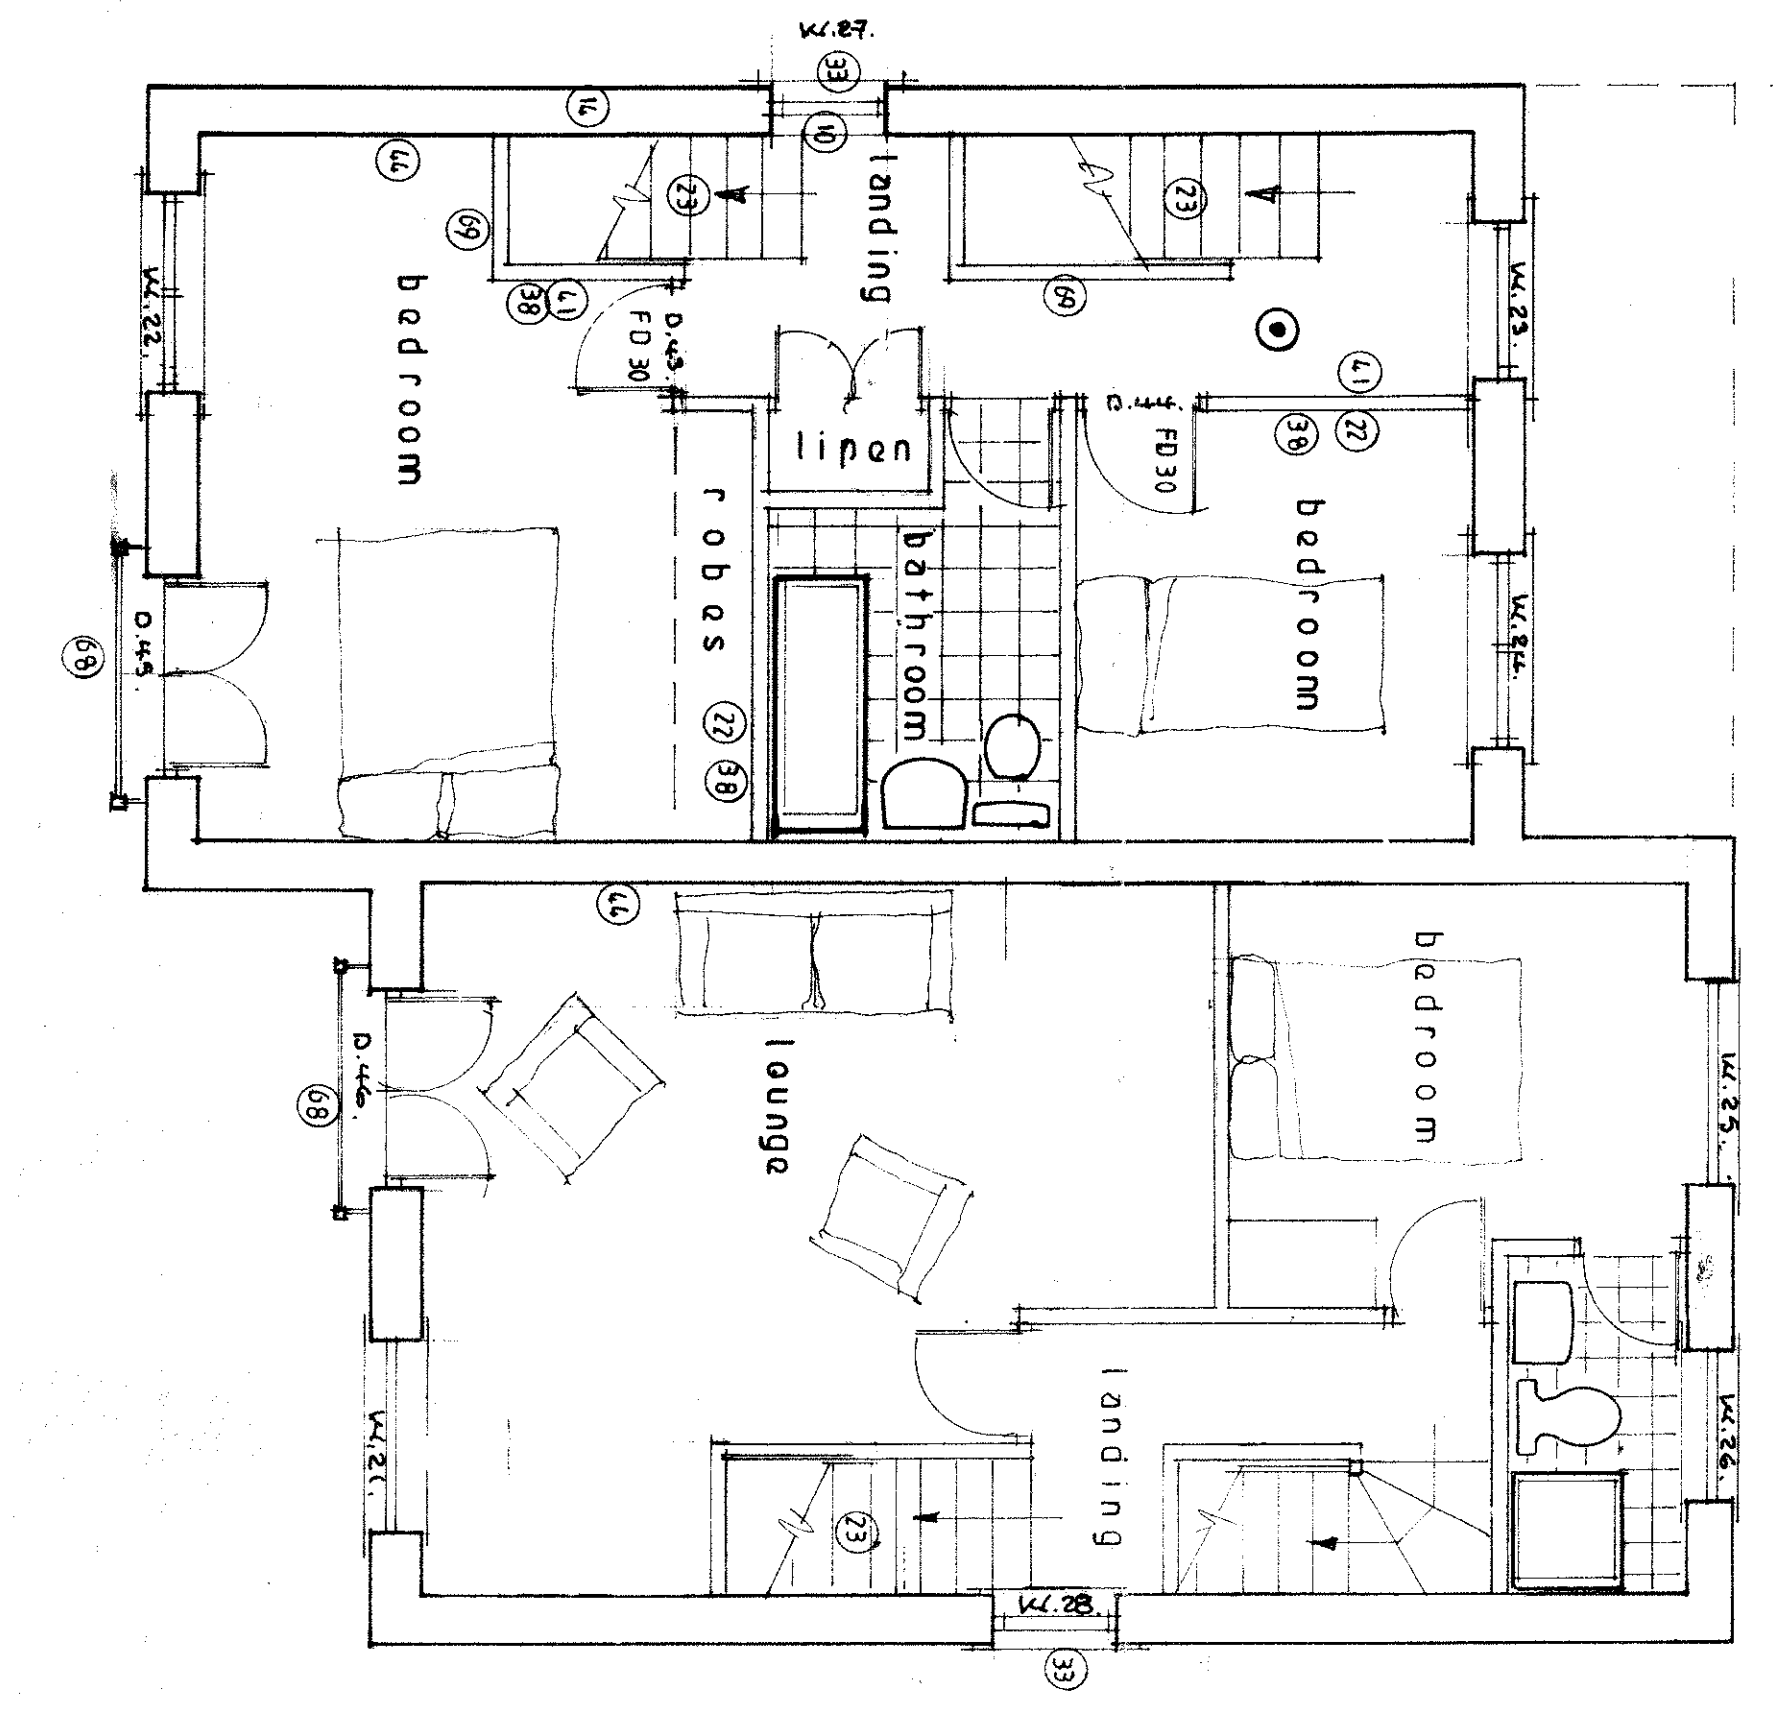

- ☒ heat detectors
- ⊙ smoke detectors

SJ Bialecki Limited Building Surveyors
Drawing no 7003(a/b)
Scale 1-50
Ground and First Floor Layouts
Proposed Residential Development At Chatburn Village Motor Co Sawley Road Chatburn

320131047P