

Ordnance Survey[®]

OS Sitemap[®]

377200m

320131068P

377300m

444300m

444300m


444200m

444200m

377200m

377300m

Crown Copyright. All rights reserved. Licence no. 100019980

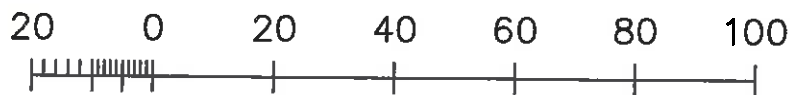

Metres

Scale 1:1250


Drawing No. ADM/12/33/04

Site Layout - Scale 1:200

Drawing no. ADM/12/33/08



SCALE BAR IN METRES

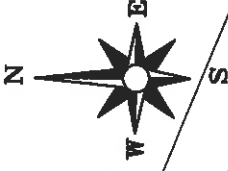

RIBBLESDALE VIEW

PROPOSED FIRST FLOOR EXTENSION

320131008

GP

80

76

72

DOWNHAM ROAD

53

57