

---

~~Scale 1:200~~



### EXISTING GRASS AND LANDSCAPING

EXISTING TARMAC PLAYGROUND AREA

main entrance



## St Ambrose

## Church

### Grindleton C of E

## VA Primary School

**Scale 1:200**



**PROPOSED REDUCED AREA OF**

**PROPOSED EXTENDED TARMAC  
PLAYGROUND AREA**

**TARMAC SURFACE TO  
BLEND BETWEEN  
PLAYGROUND AND PATH**


concrete square topped  
edgings to match existing  
edgings.

St Ambrose

## Church

### Grindleton C of E

## VA Primary School

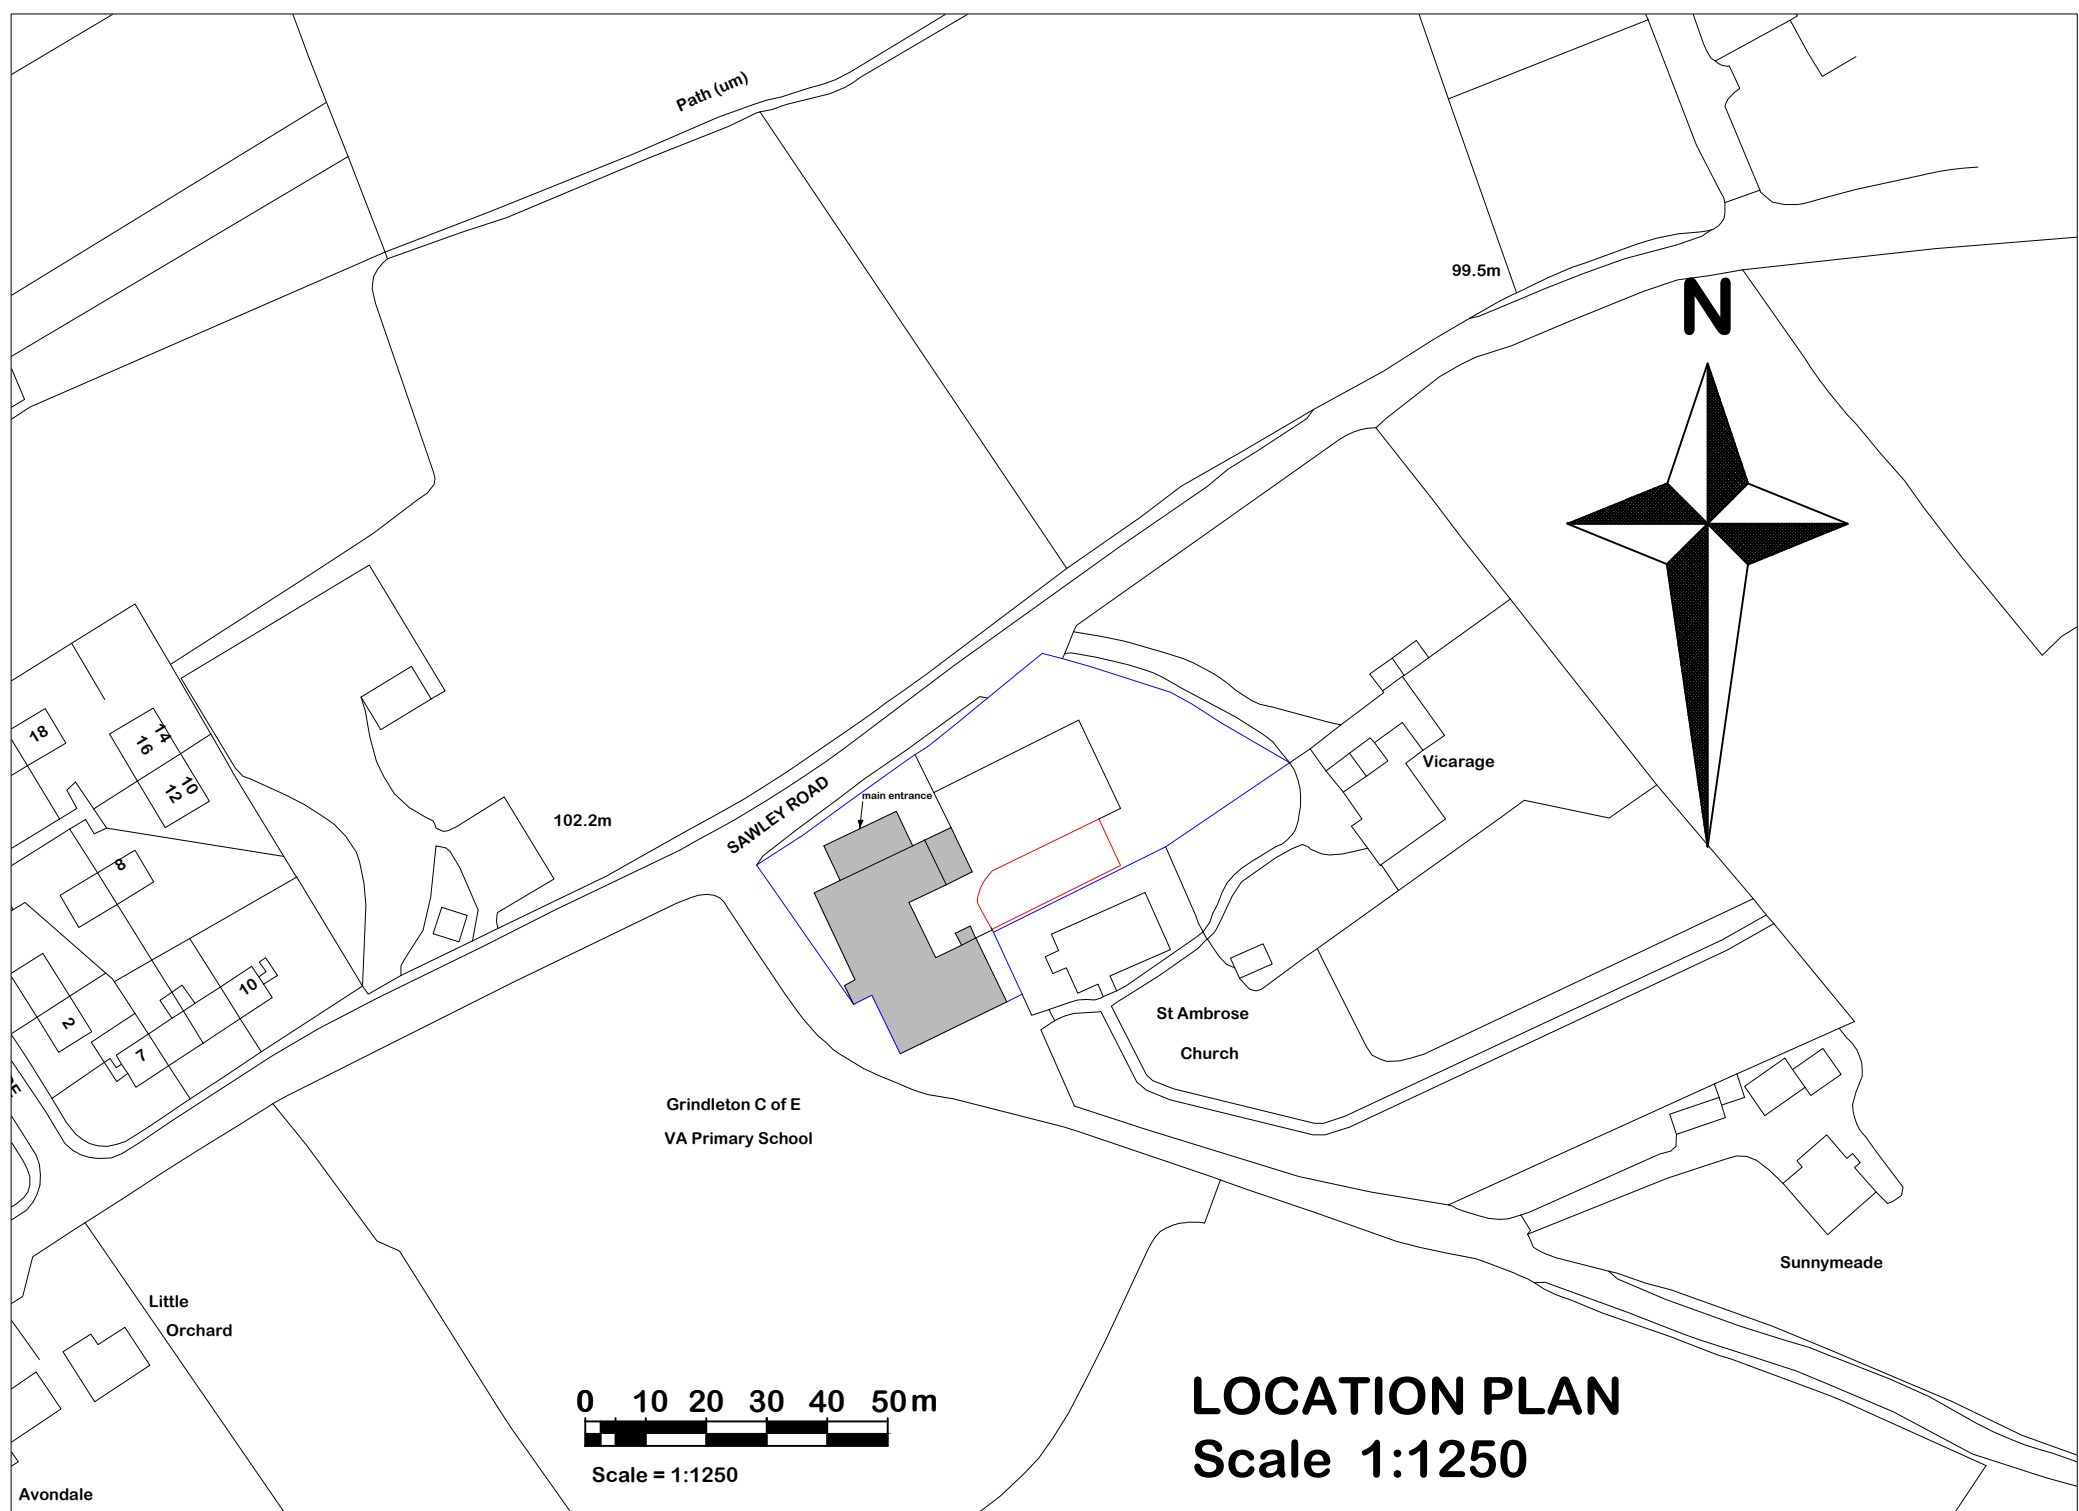

## LOCATION PLAN

**Scale 1:1250**

This map is reproduced from Ordnance Survey material with the Permission of Ordnance Survey on behalf of the Controller of Her Majesty's Stationery Office (C) Crown Copyright.  
Unauthorised reproduction may lead to prosecution or civil proceedings.  
Lancashire County Council- OS Licence 100023320 (C)

[illegible]

NOTE: DIMENSIONS ARE NOT TO BE SCALED FROM THIS DRAWING. ALL WRITTEN MEASUREMENTS ARE TO BE CHECKED ON SITE BY THE CONTRACTOR.

ALL RIGHTS DESCRIBED IN CHAPTER IV OF THE COPYRIGHT, DESIGN AND PATENTS ACT 1988 HAVE BEEN GENERALLY ASSERTED.

TOWN NAME  
GRINDLETON

PREMISES NAME  
GRINDLETON CE VA  
PRIMARY SCHOOL

PREMISES NO.	11/063
--------------	--------

PROJECT	EXTENSION TO MACADAM PLAYGROUND
---------	------------------------------------

DRAWING TITLE

PLANNING

SCALE @ A1	DRAWN BY	CHECKED BY	DATE
see dwg	S.M.		08/2013

**Lancashire**  
County  
Council

**Building Design & Construction**  
Environment Directorate

PO BOX 26, COUNTY HALL, PRESTON. PR1 8RE  
TEL: 0845 053 0000

PROJECT NO.	DRAWING NO.	REVISION
EF007052	PL01	