



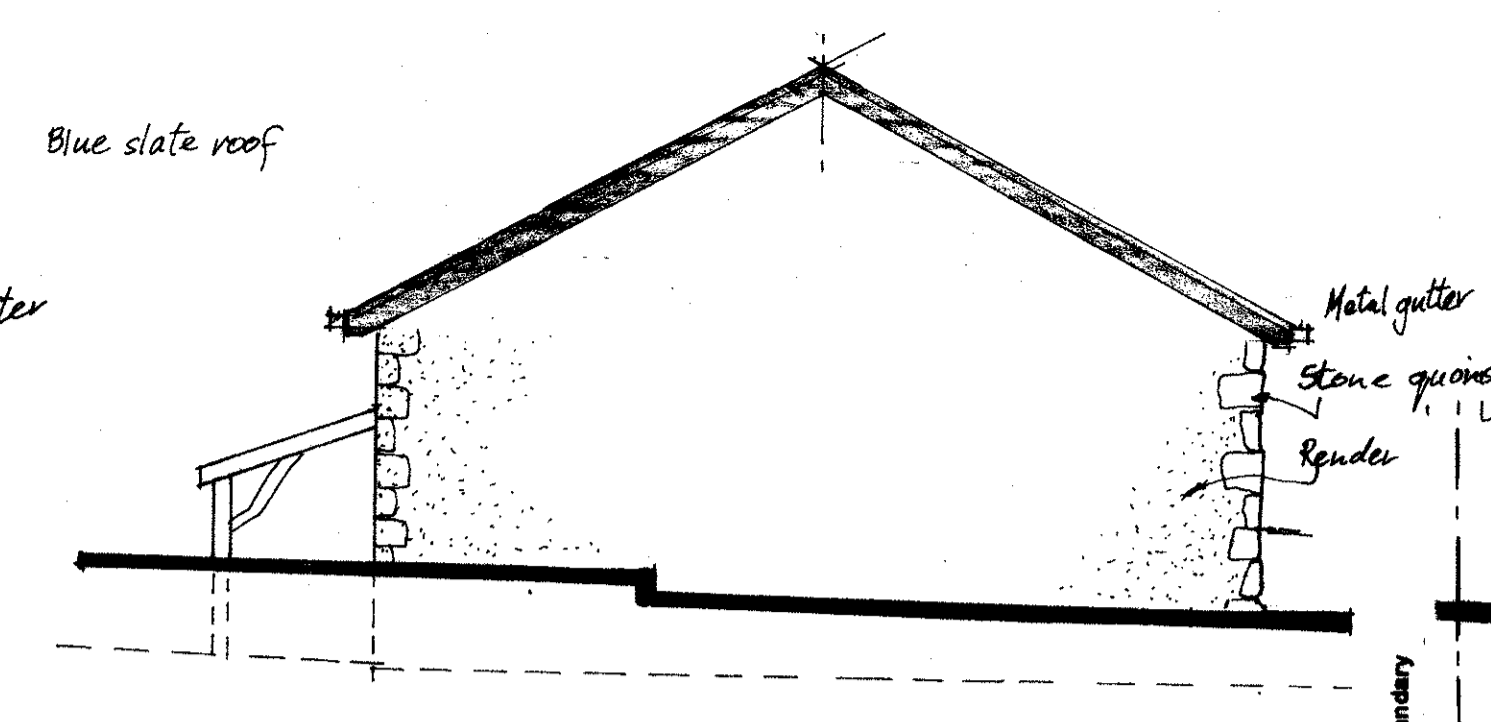


Side Elevation



Rear Elevation

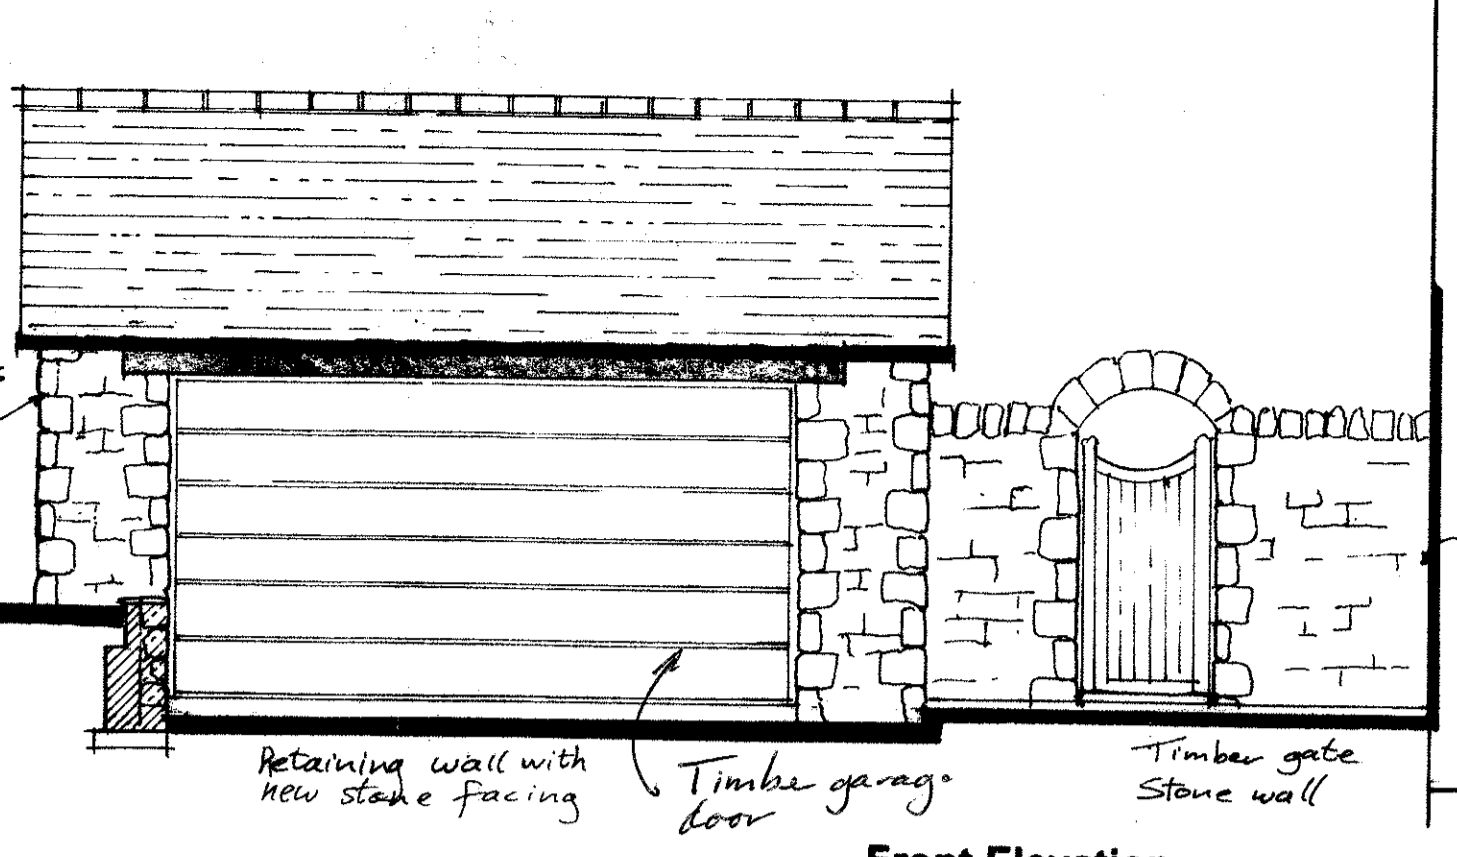

Front Elevation

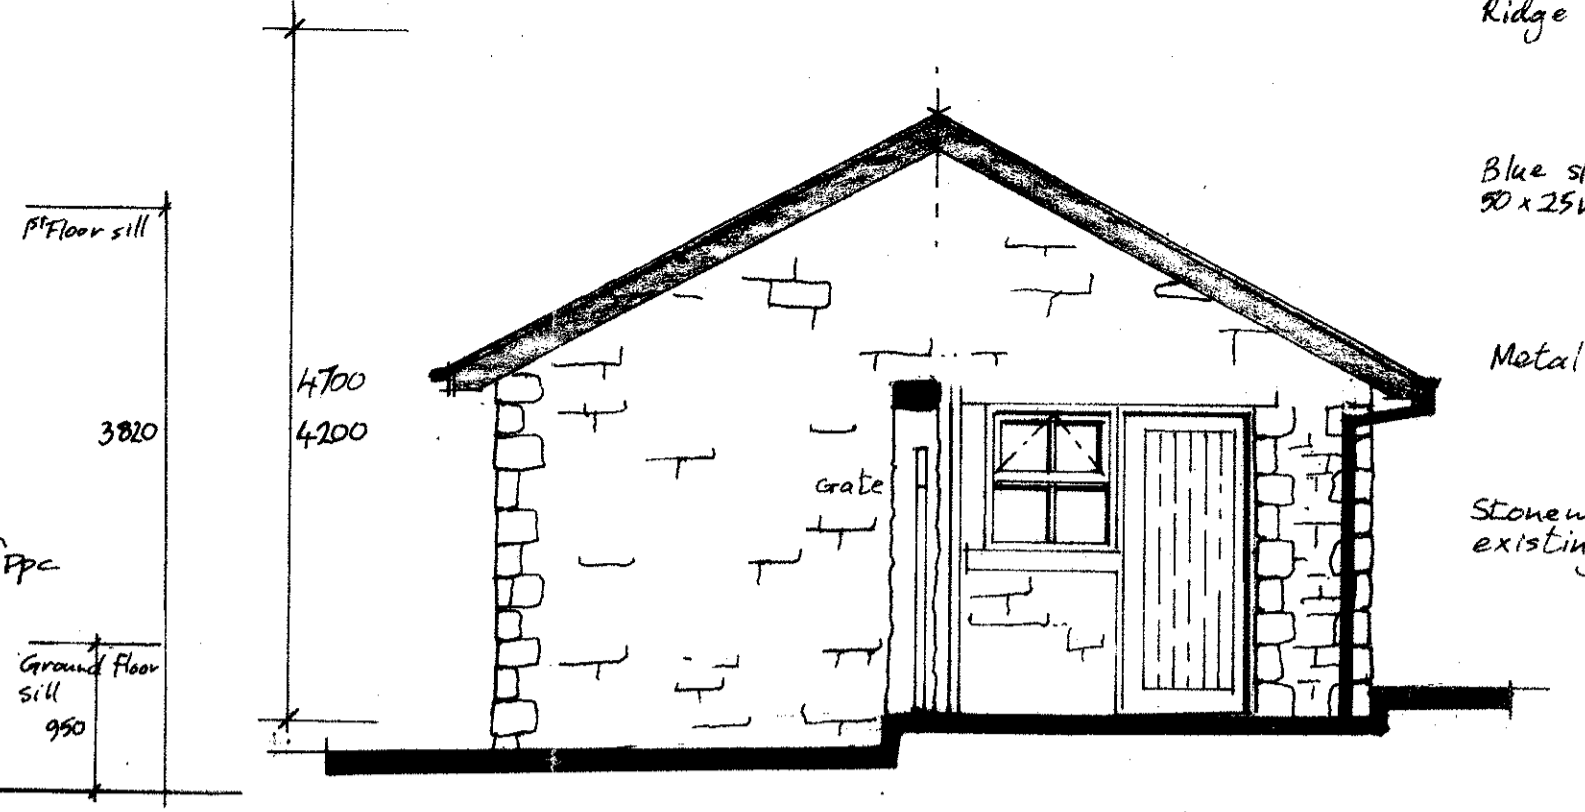


Side Elevation

320130926 P


320130926 P

AMENDED PLANS RECEIVED
DATE 17th January 2014

17 JAN 2014
FOR THE ATTENTION OF

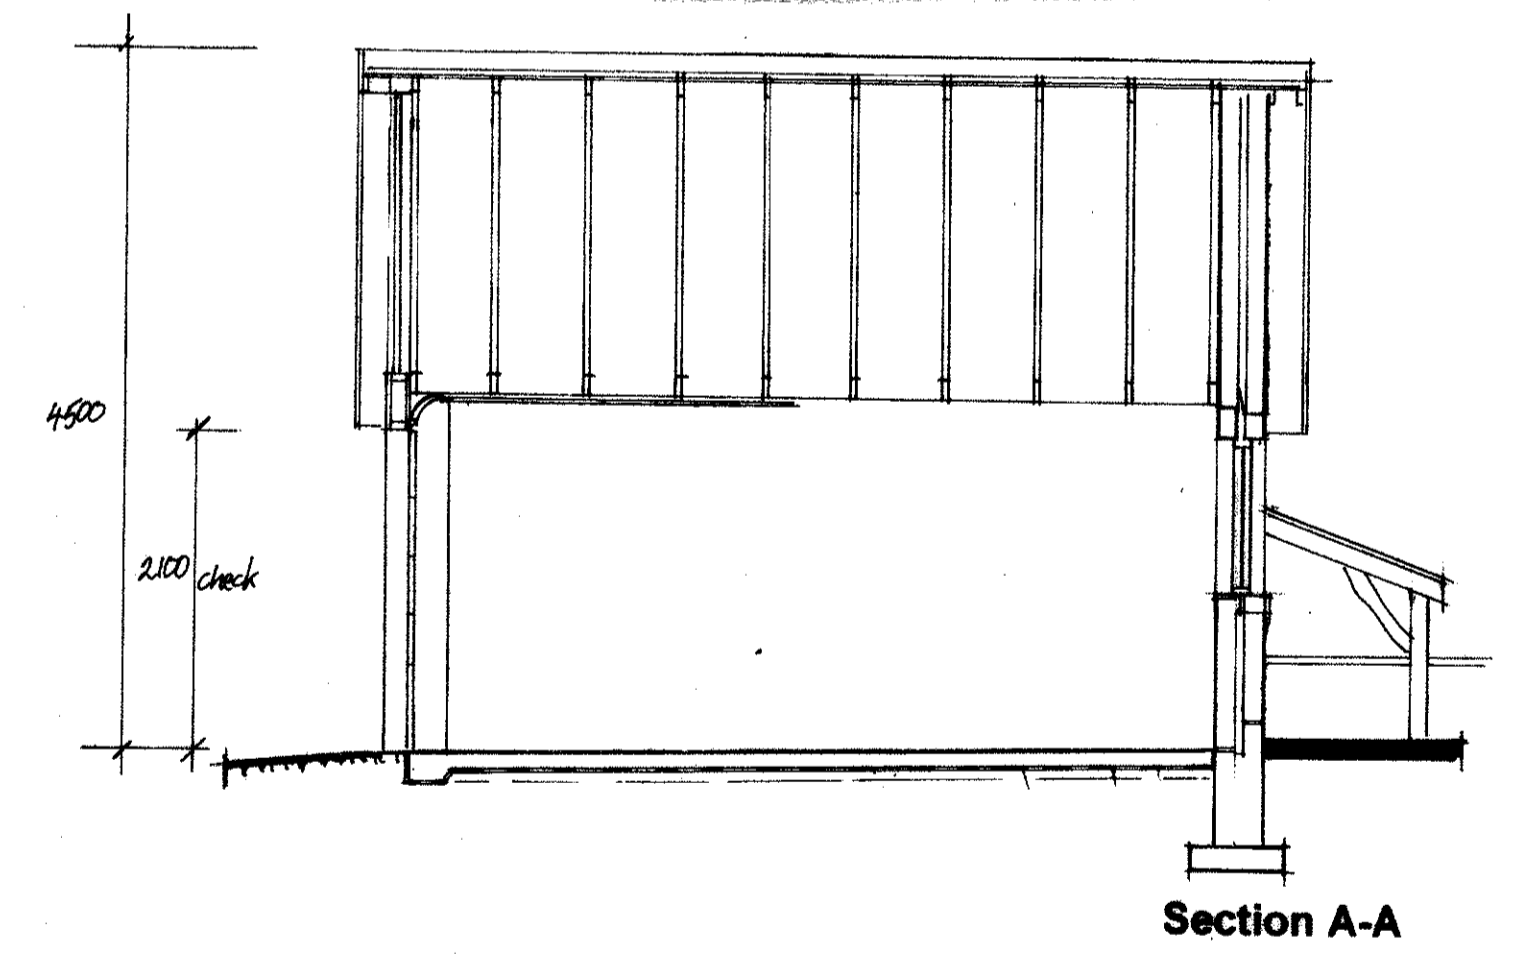

Section A-A

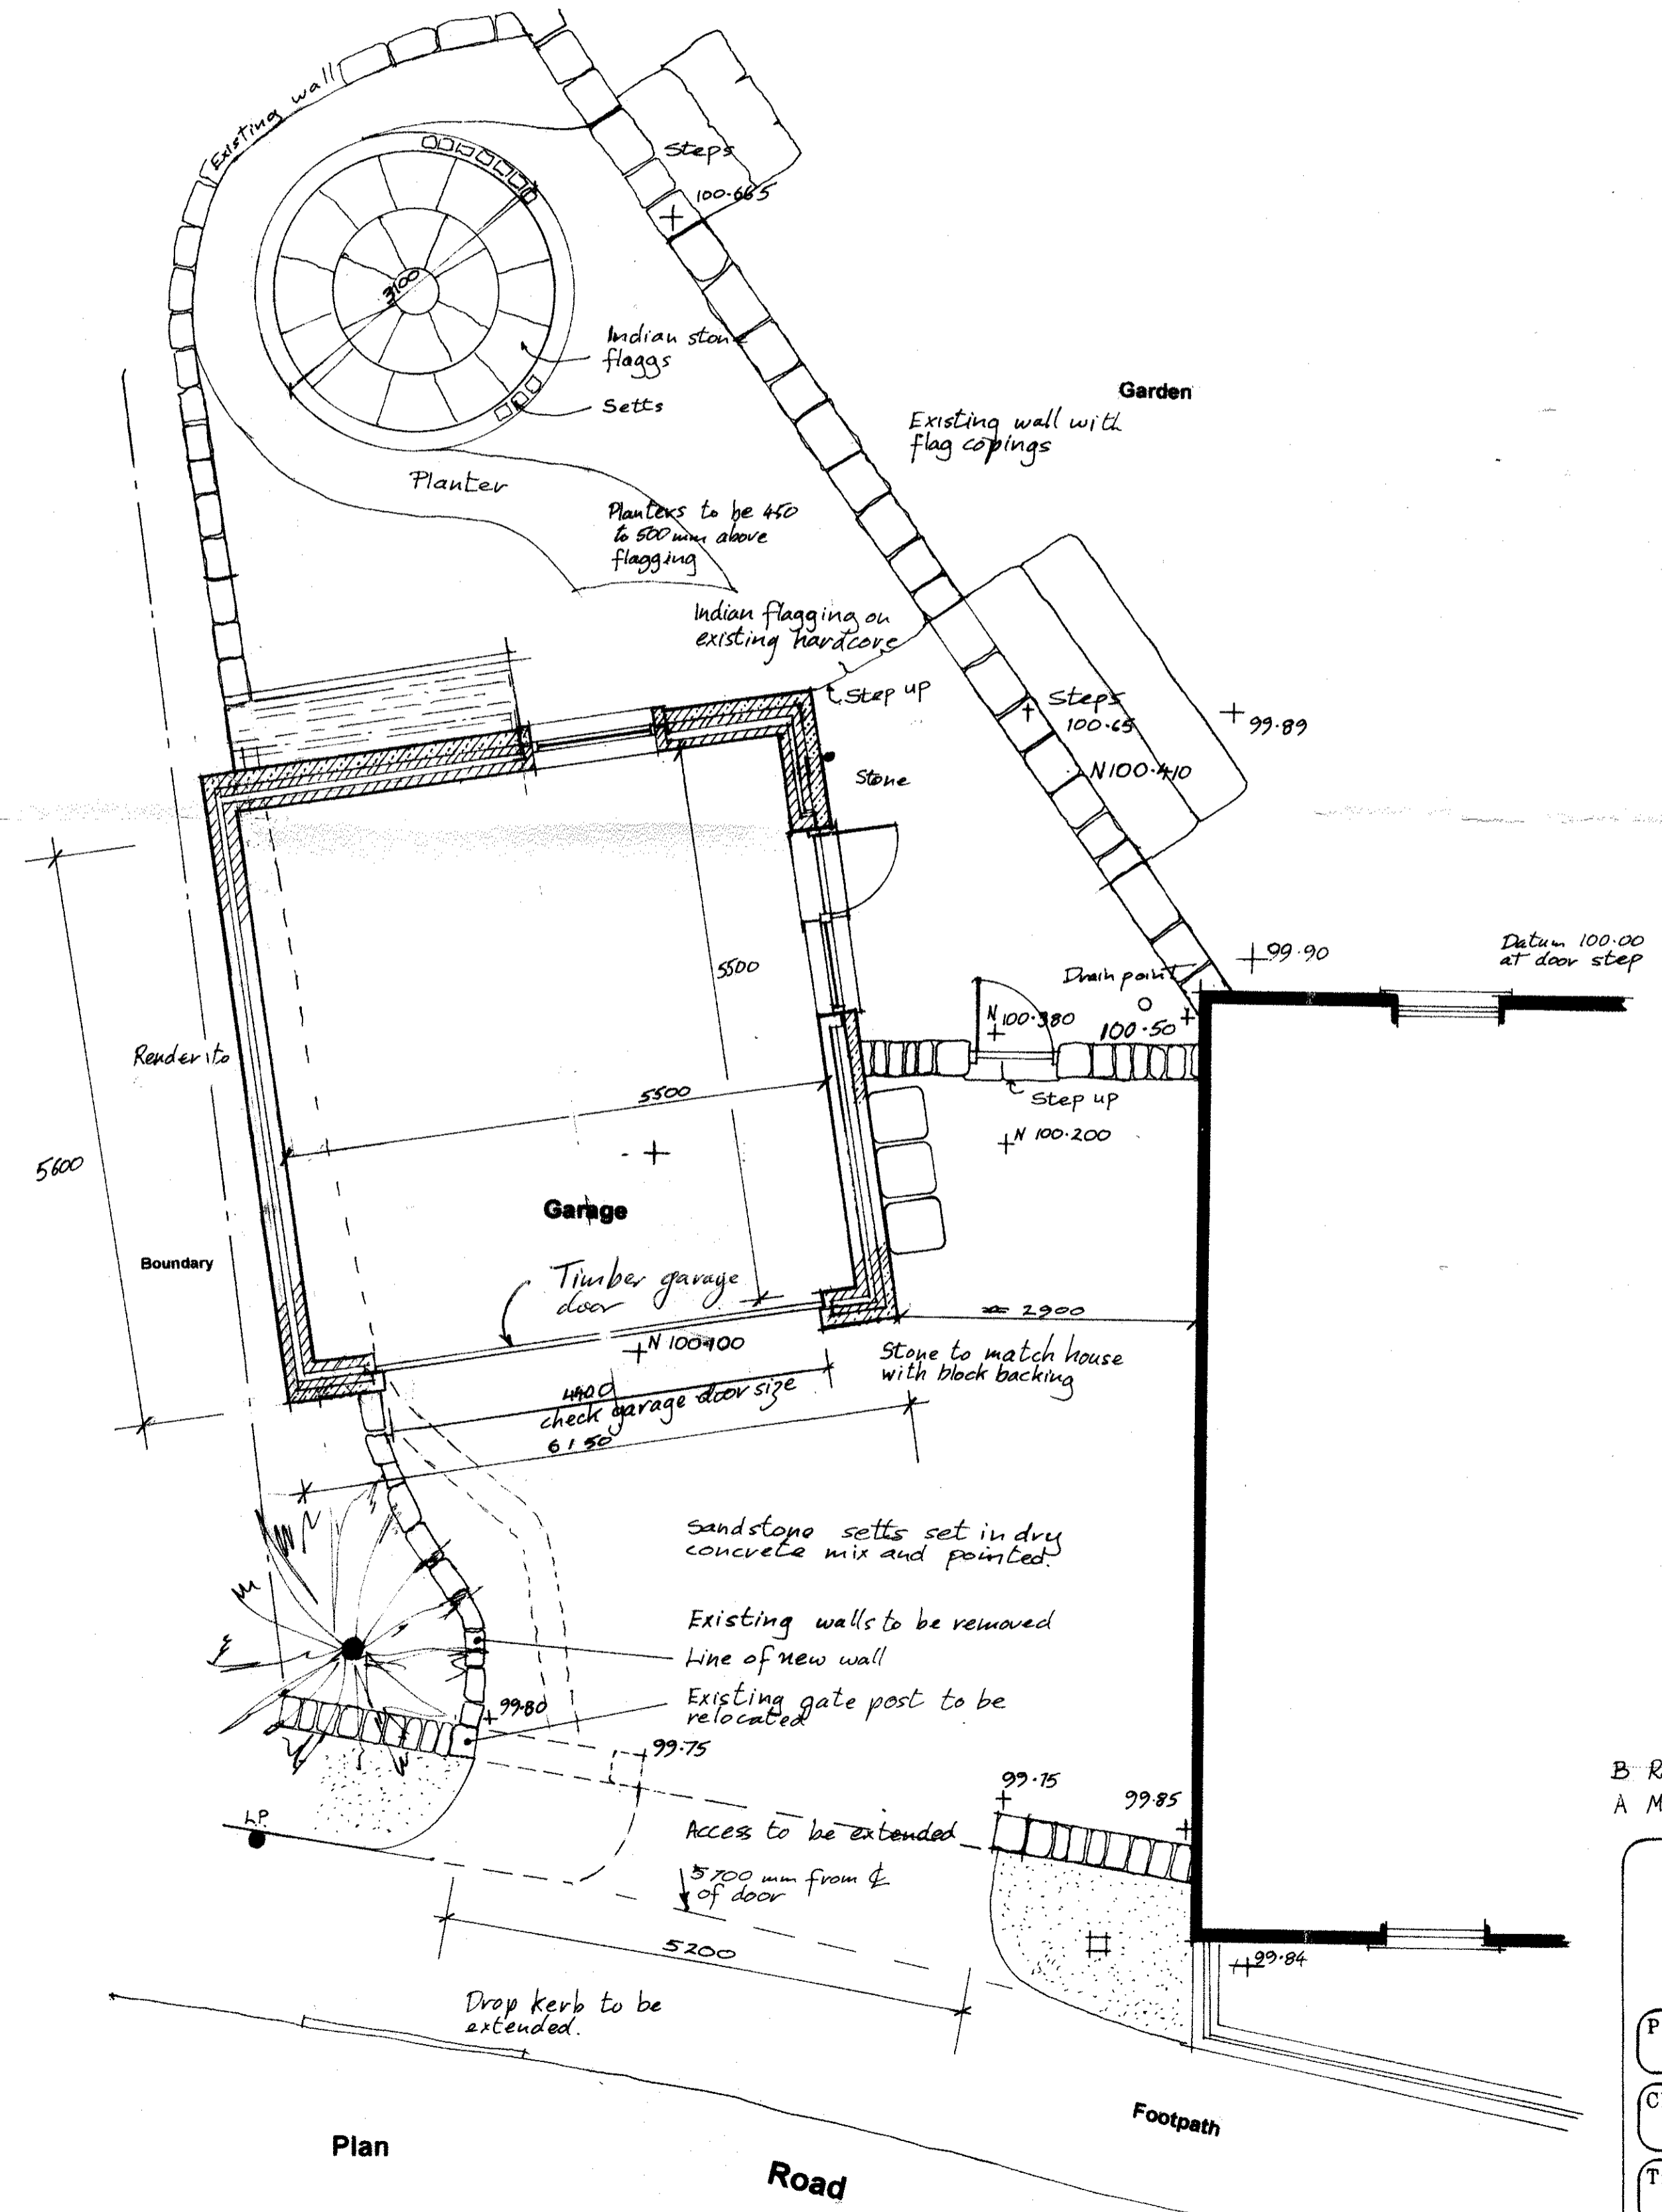

Plan

B Roof line lowered & gables change to sides 17/1/14
A Mods for planning large stone to gable & back wall 14/1/14

AMENDED PLANS RECEIVED
DATE 17th January 2014

Jeff Marshall & Associates
Architectural Designers and Surveyors,
Swindlehurst Barn, Back Lane, Grindleton,
Nr. Clitheroe, Lancs. BB7 4RW.
Tel. 01200 440157

Project	Proposed garage & Car Port	
Client	Mr & Mrs Barton Church Gates, Chatburn	
Title	Scheme Drawing	Drwg N° 385/1/2
Scale	1:50	Date 27/10/13 Date 27/10/13 Rev B