




BLUE
BIRD
DESIGN

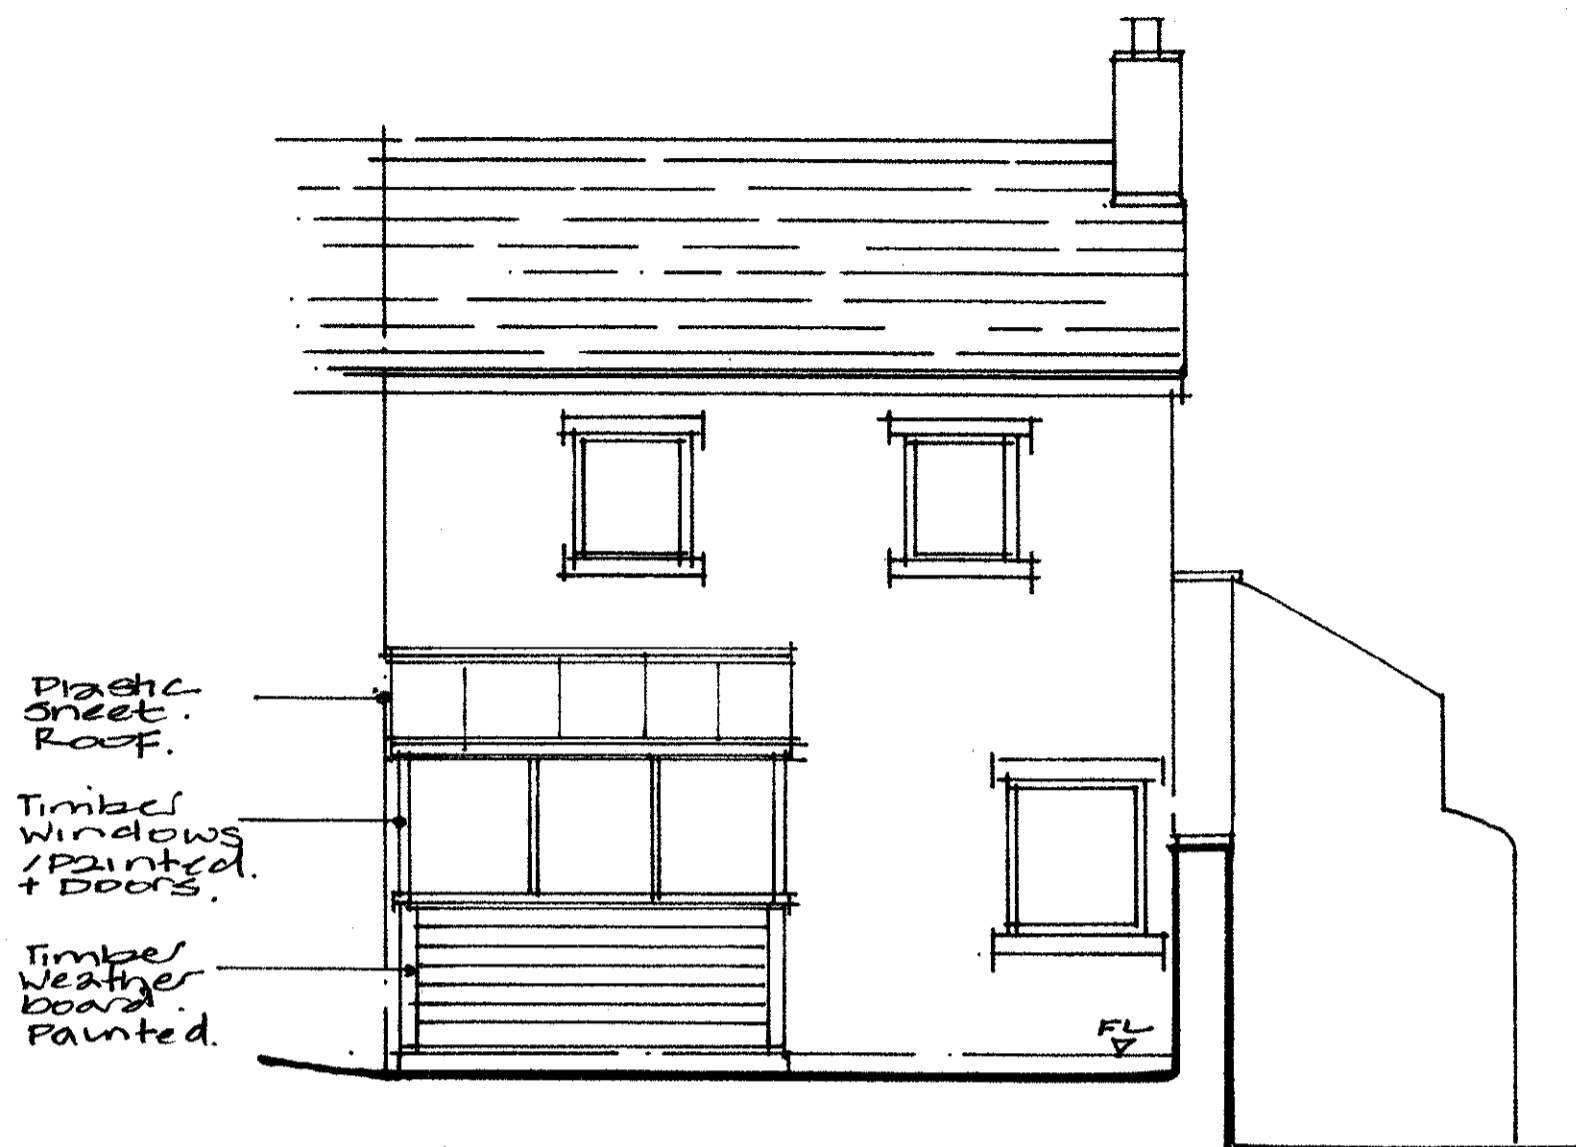

EXISTING REAR ELEVATION

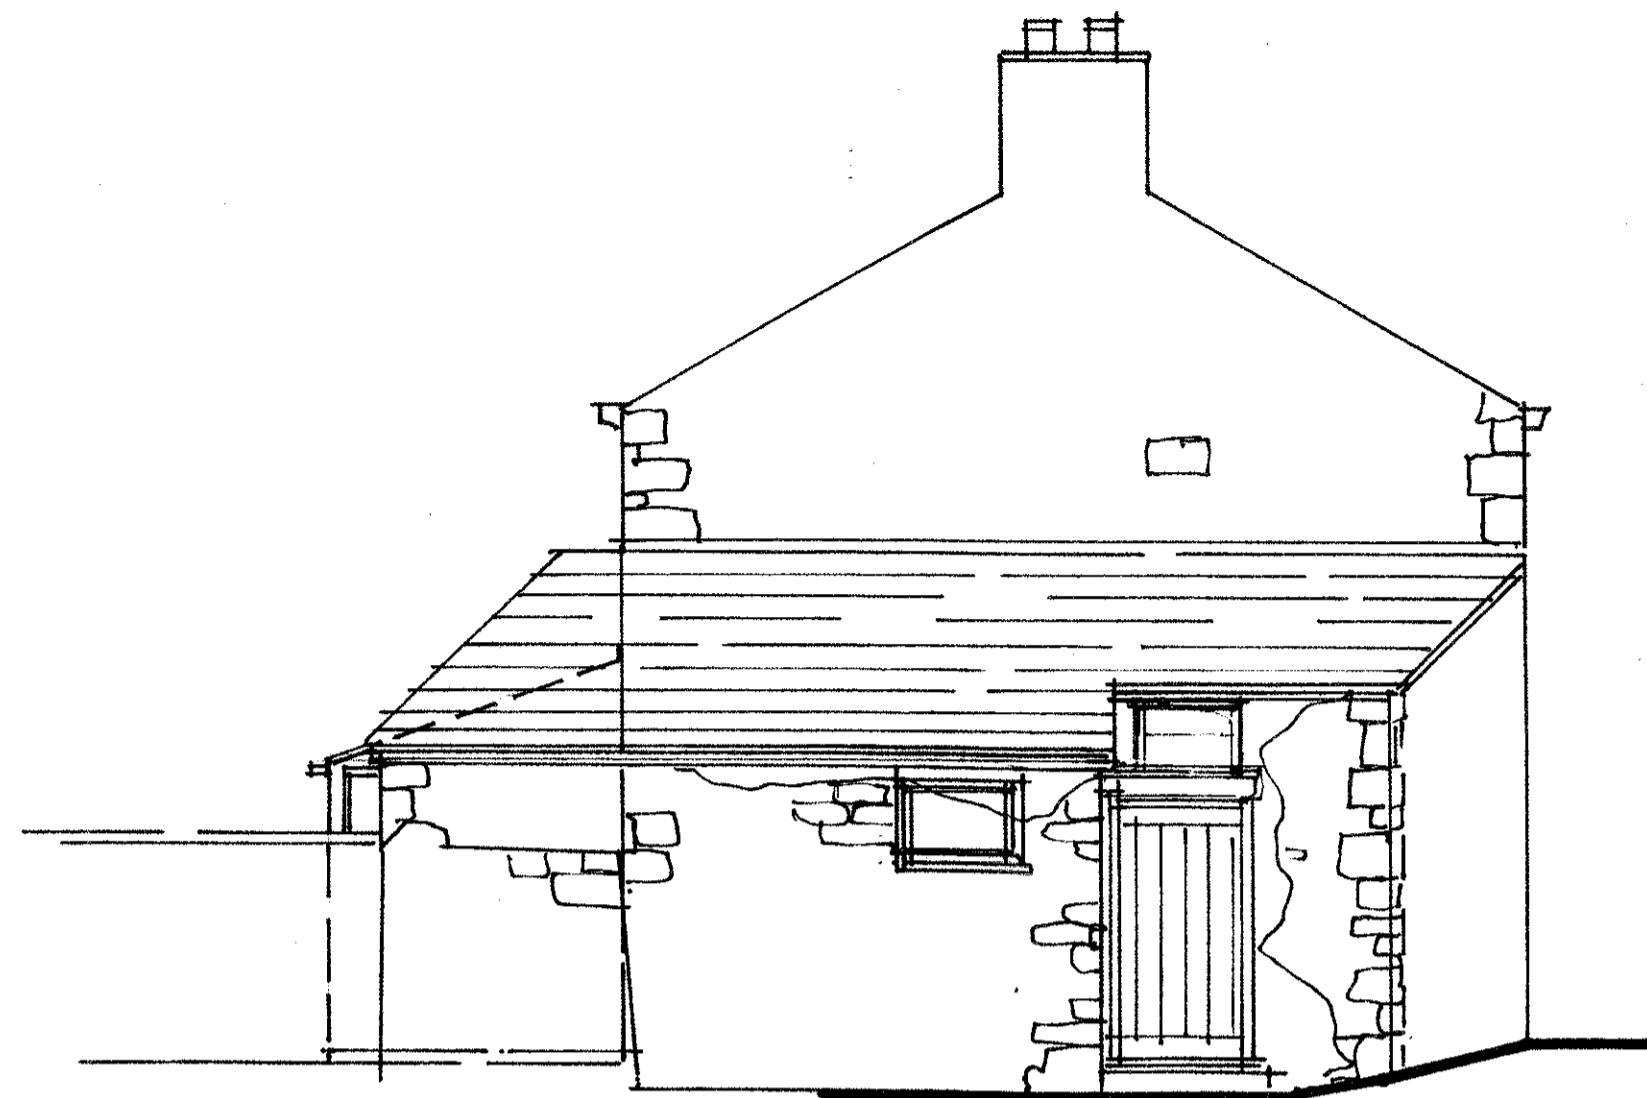


SIDE / STREET - 1/50

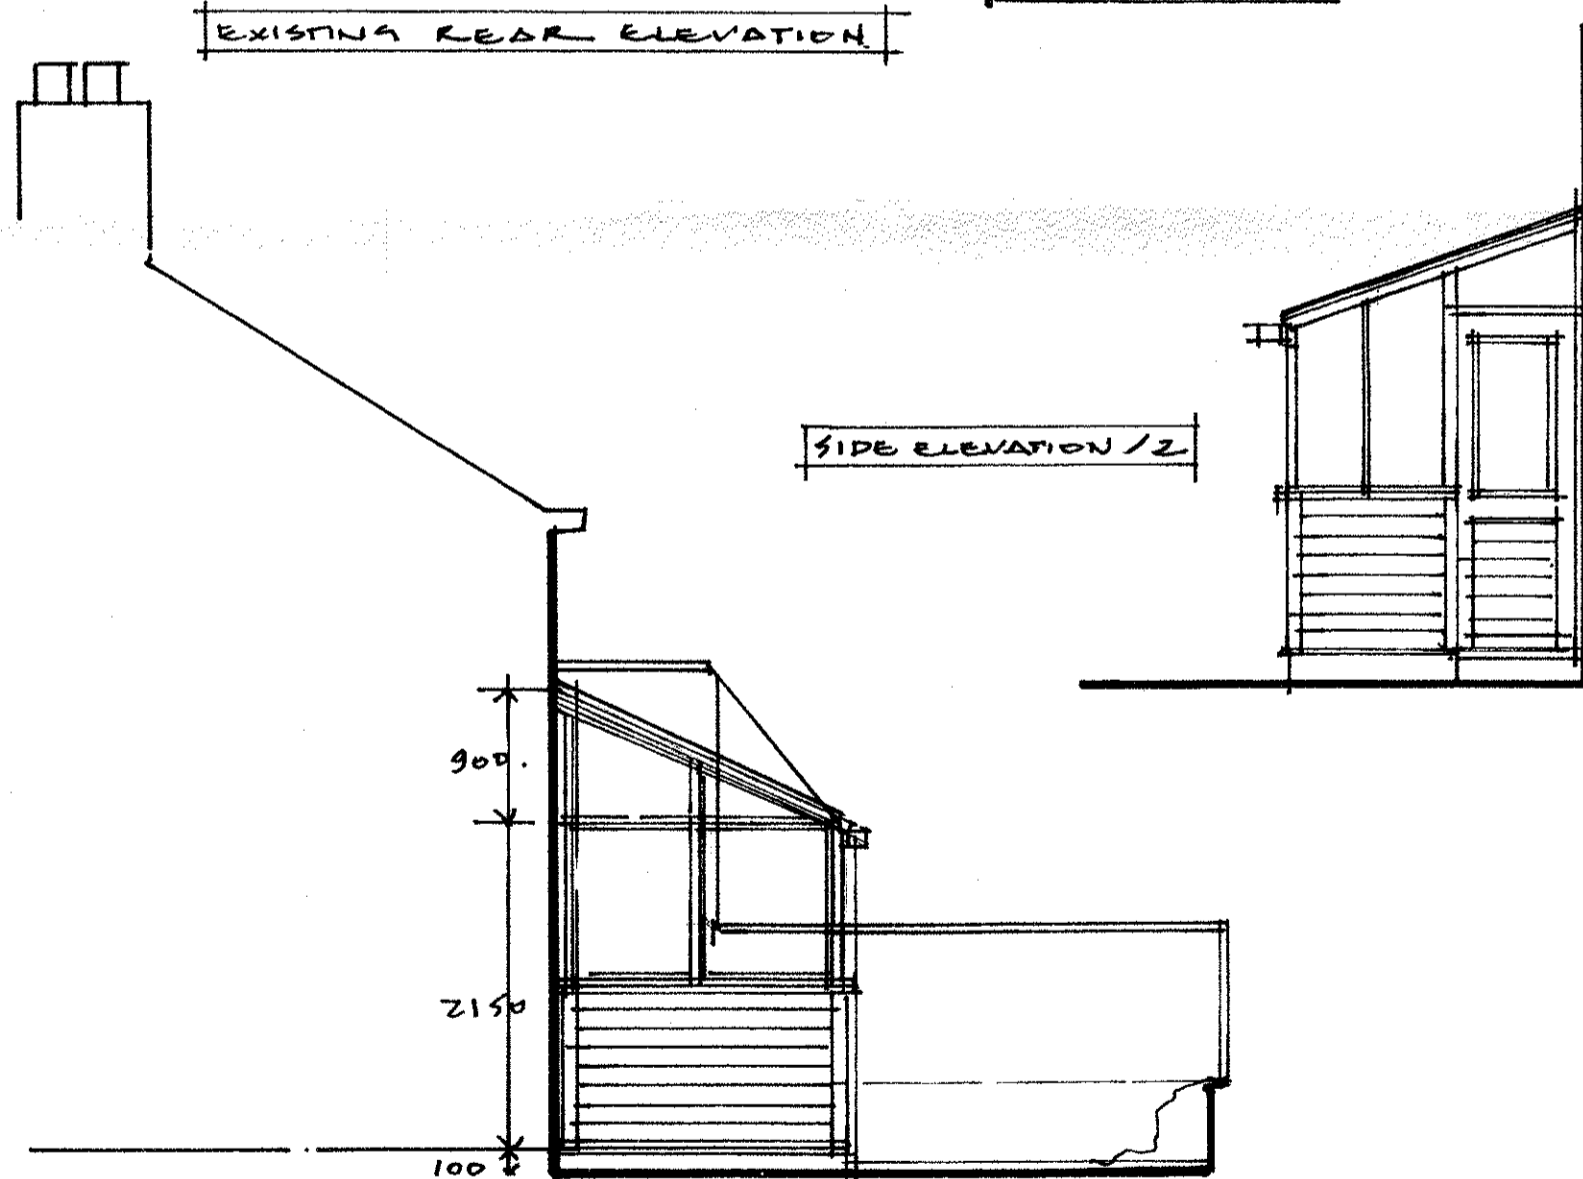

SIDE ELEVATION 2

SIDE ELEVATION 1. 1/50

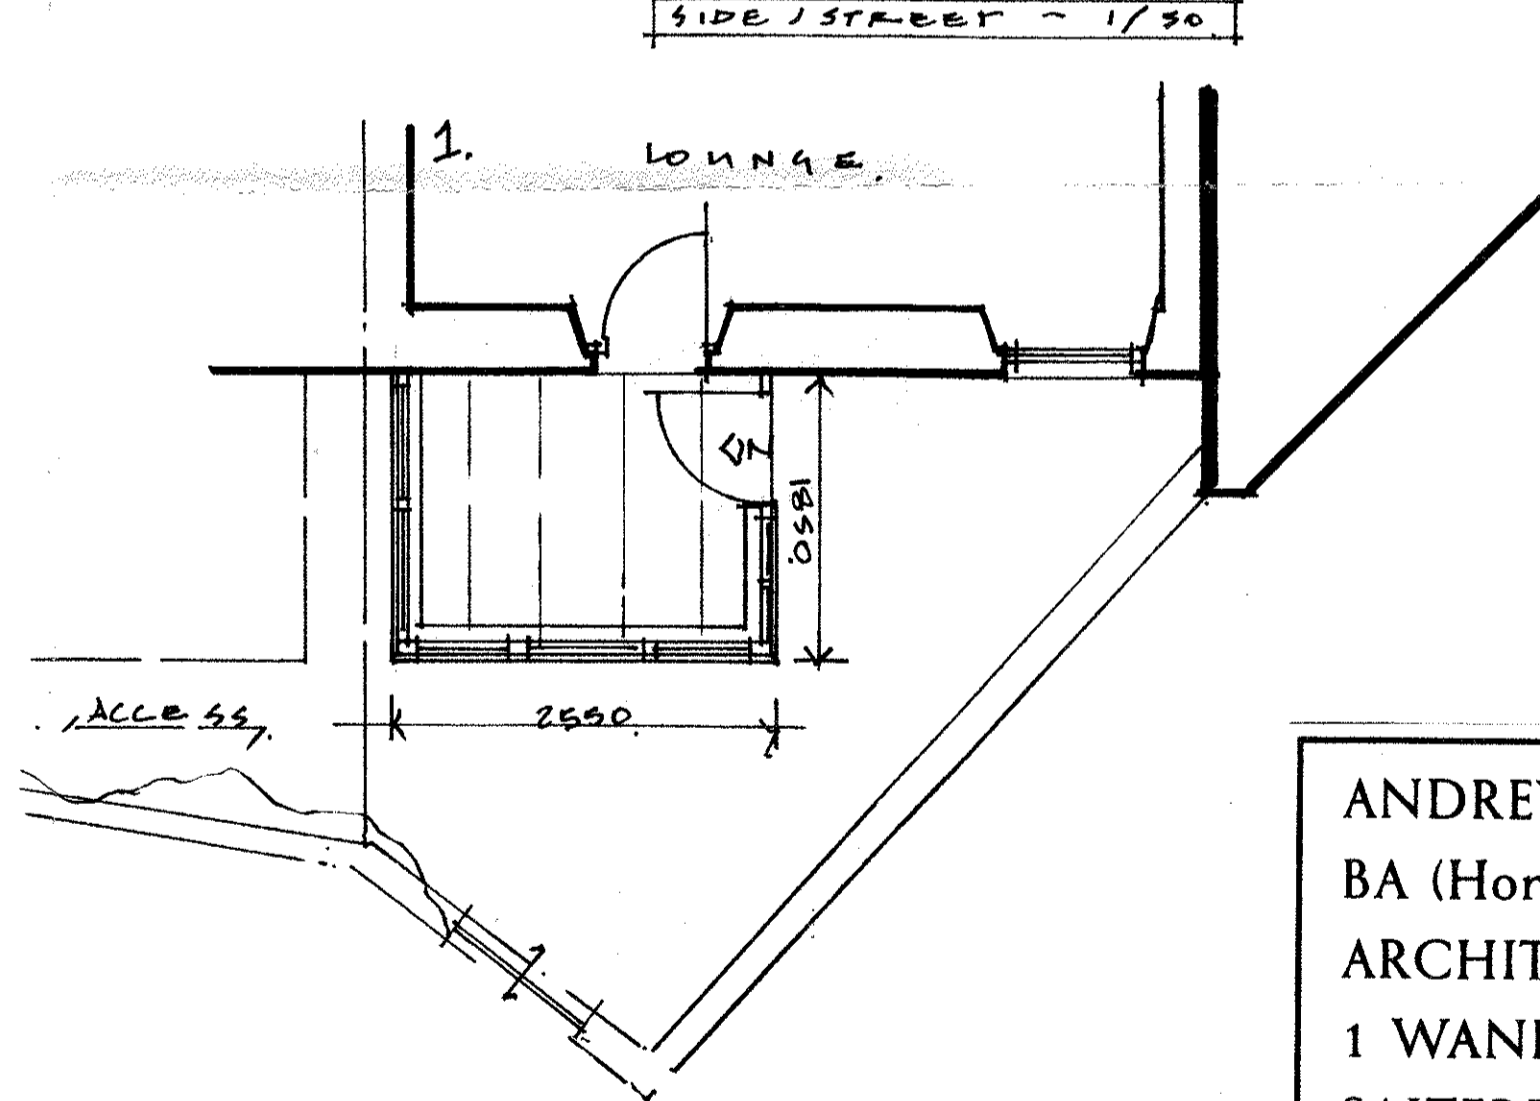

PLAN/GROUND. - 1/50

NOTES:

FOR
MRS. MERYL HAYES.

SITE / SURVEY
REAR & SIDE'S
PLAN & ELEVATIONS

CATLEY COTTAGE
NO 1 VICTORIA AVE.
CHATBURGH, NR
CLITHEROE
BB7 4AZ

ANDREW HARDING-HILL
BA (Hons) BArch RIBA
ARCHITECT
1 WANLASS VILLAS
SALTERFORTH LANE
SALTERFORTH
LANCASHIRE
BB18 5SR
Tel/Fax. 01282 813779

320140082P