


BLUE BIRD DESIGN



PROPOSED SUNROOM -
TO REAR GROUND FLOOR
GARDEN AREA

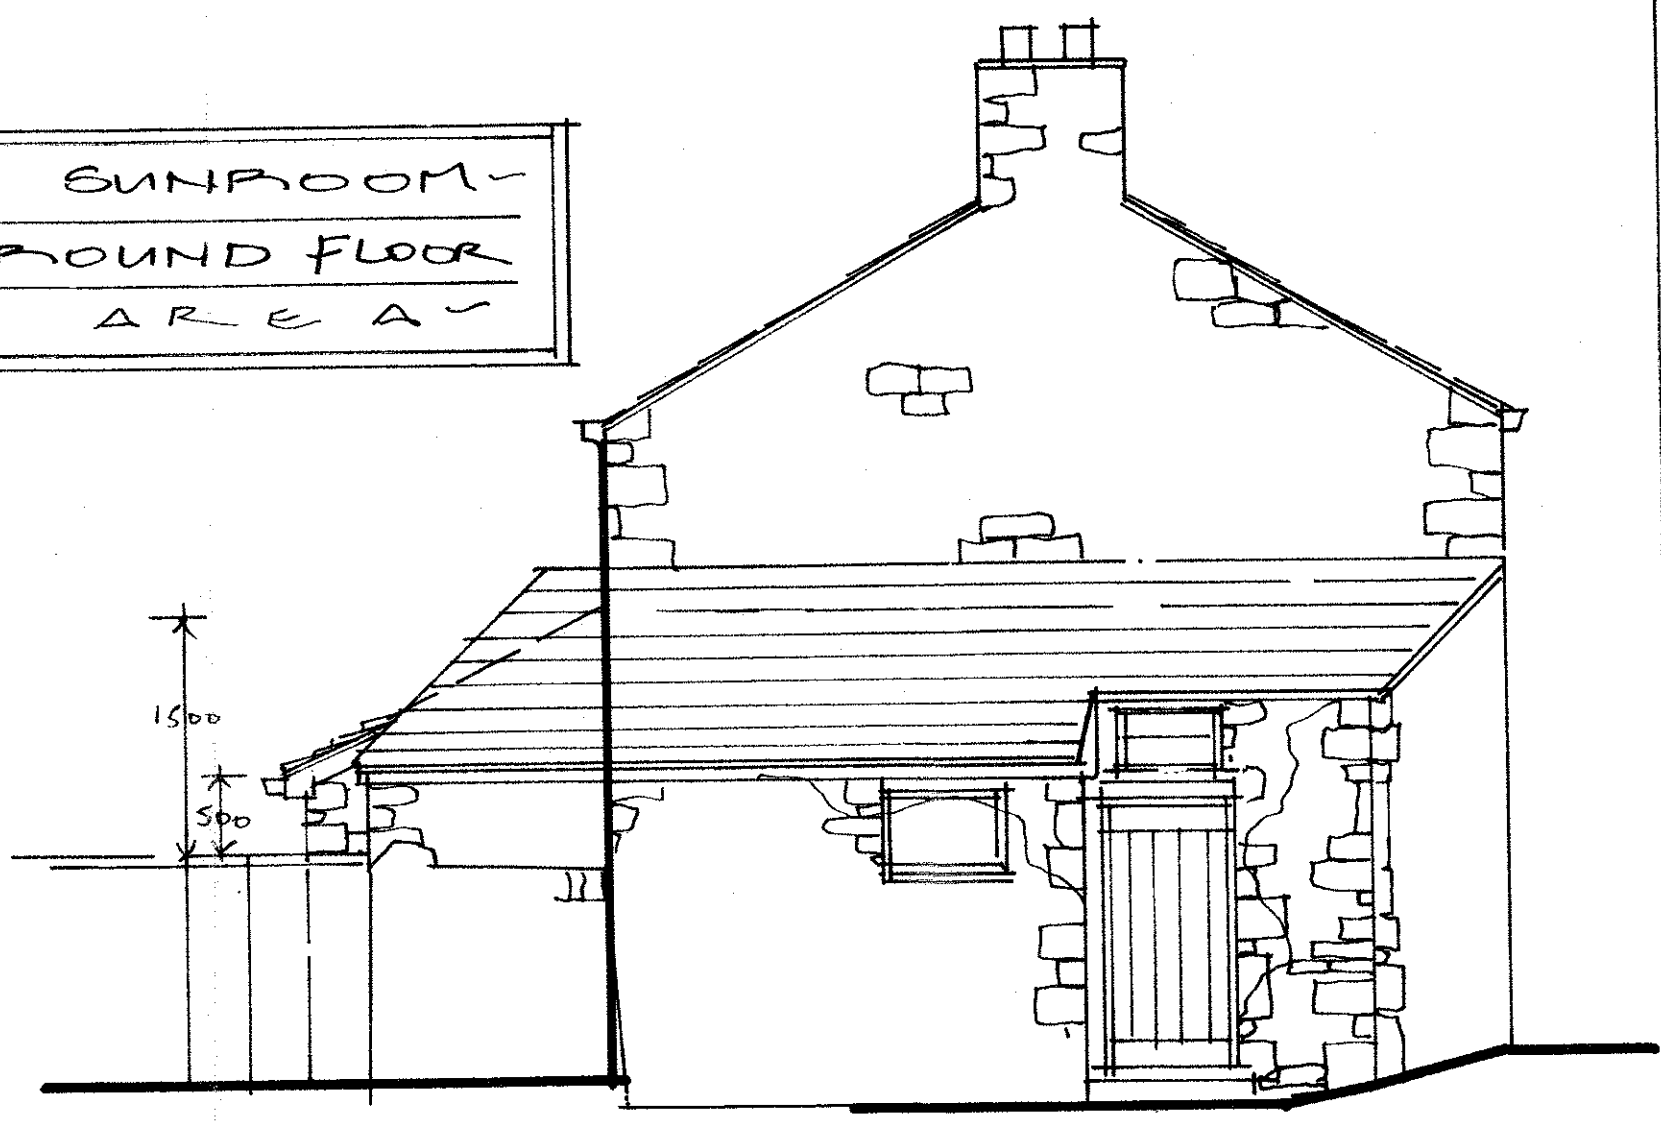

NOTES

PLANNING & BUILDING REGULATION APPLICATION -


PROPOSED PLAN & ELEVATIONS.

CATLEY COTTAGE,
NO 1 VICTORIA AVE
CHATBURN
BB7 4AZ



FOR M. HAYES,
JULY 2013.

CONSTRUCTION MATERIALS

ROOF	Smooth pan tile. colour brown to match house.
WALLS	Natural grey limestone to match gable wall. coursed to match house.
DOORS WINDOWS	White UPVC to match house.
EAVES FASIAS	White UPVC to match house.
RAIN WATER GOODS	Black UPVC gutters + F21 pipes to match house.

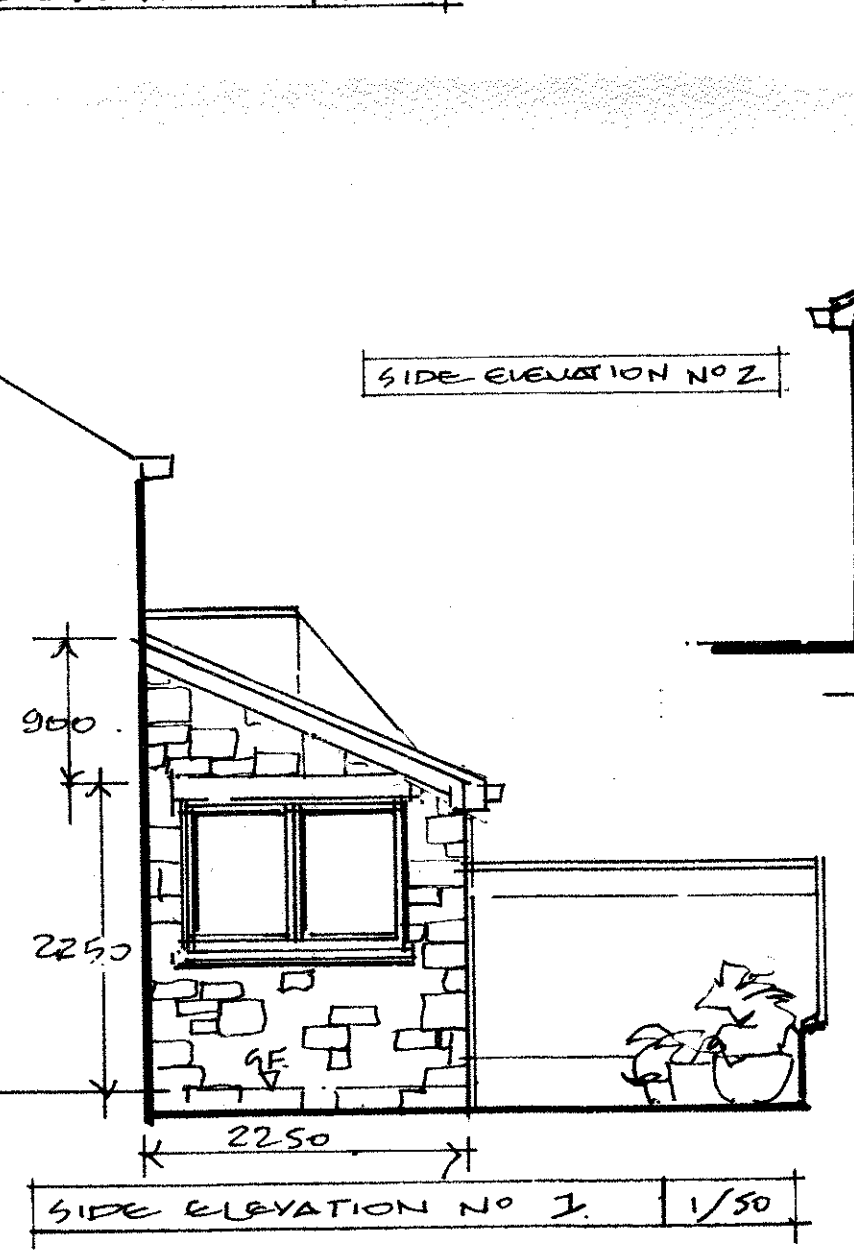

SIDE ELEVATION NO 2

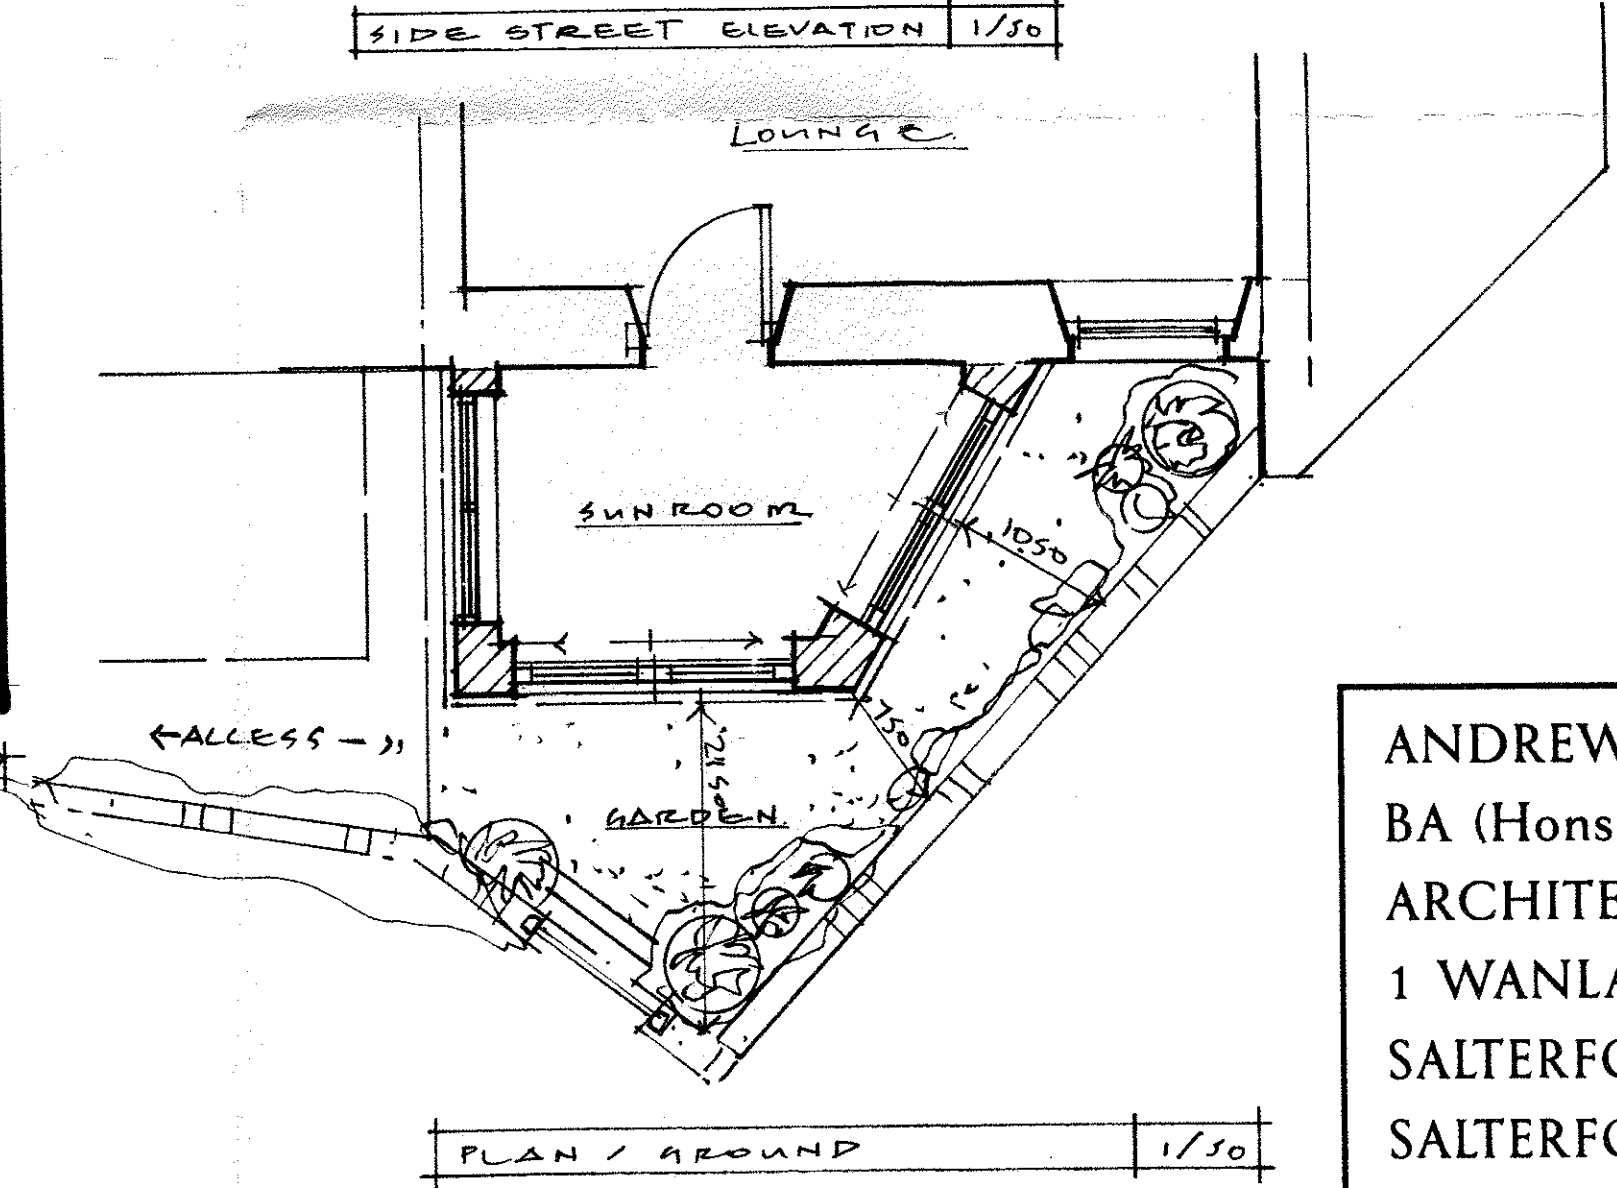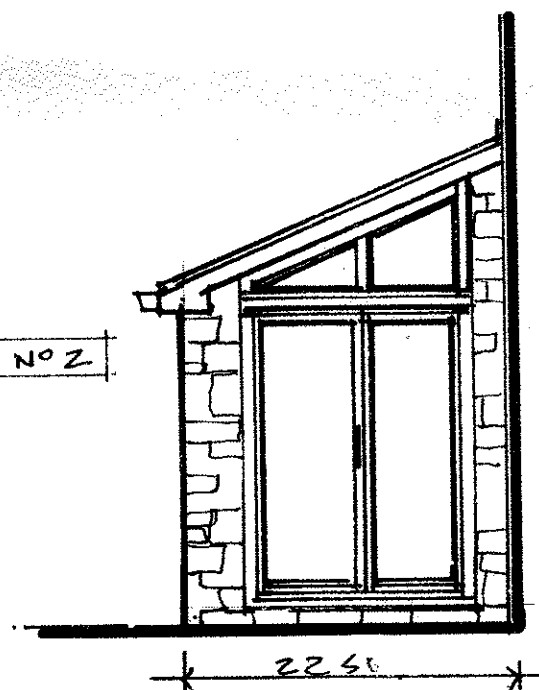

ANDREW HARDING-HILL
BA (Hons) BArch RIBA
ARCHITECT
1 WANLASS VILLAS
SALTERFORTH LANE
SALTERFORTH
LANCASHIRE
BB18 5SR
Tel/Fax. 01282 813779

320140082P