
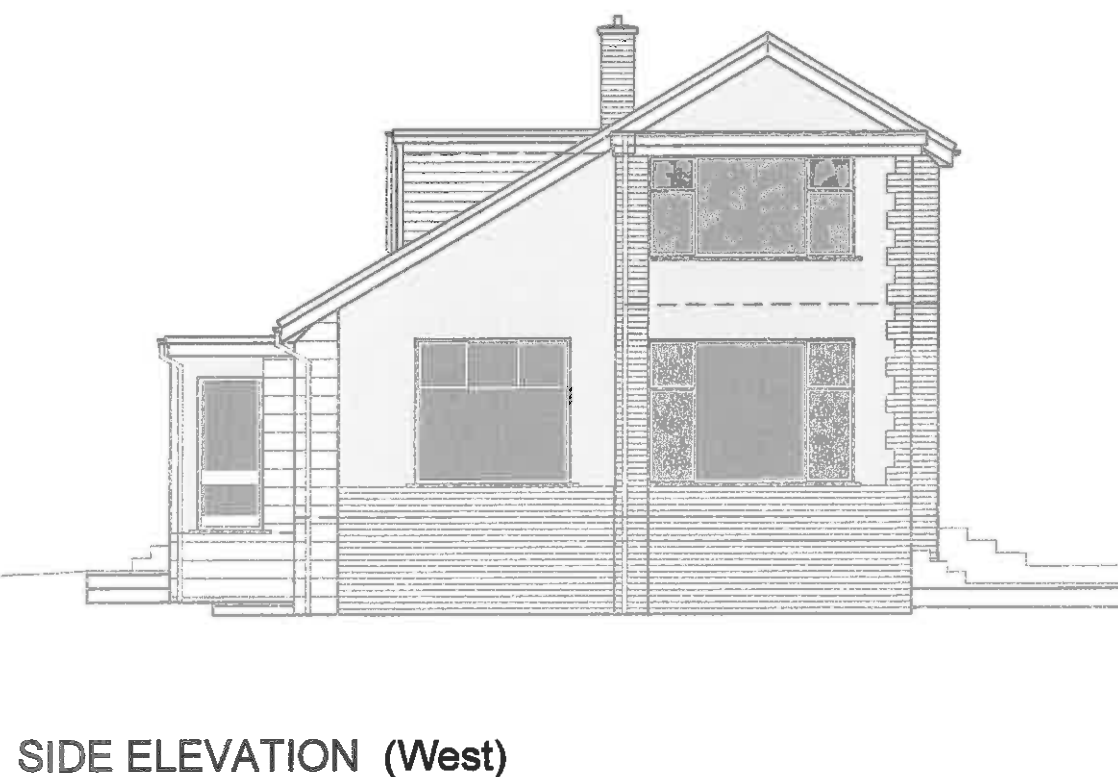
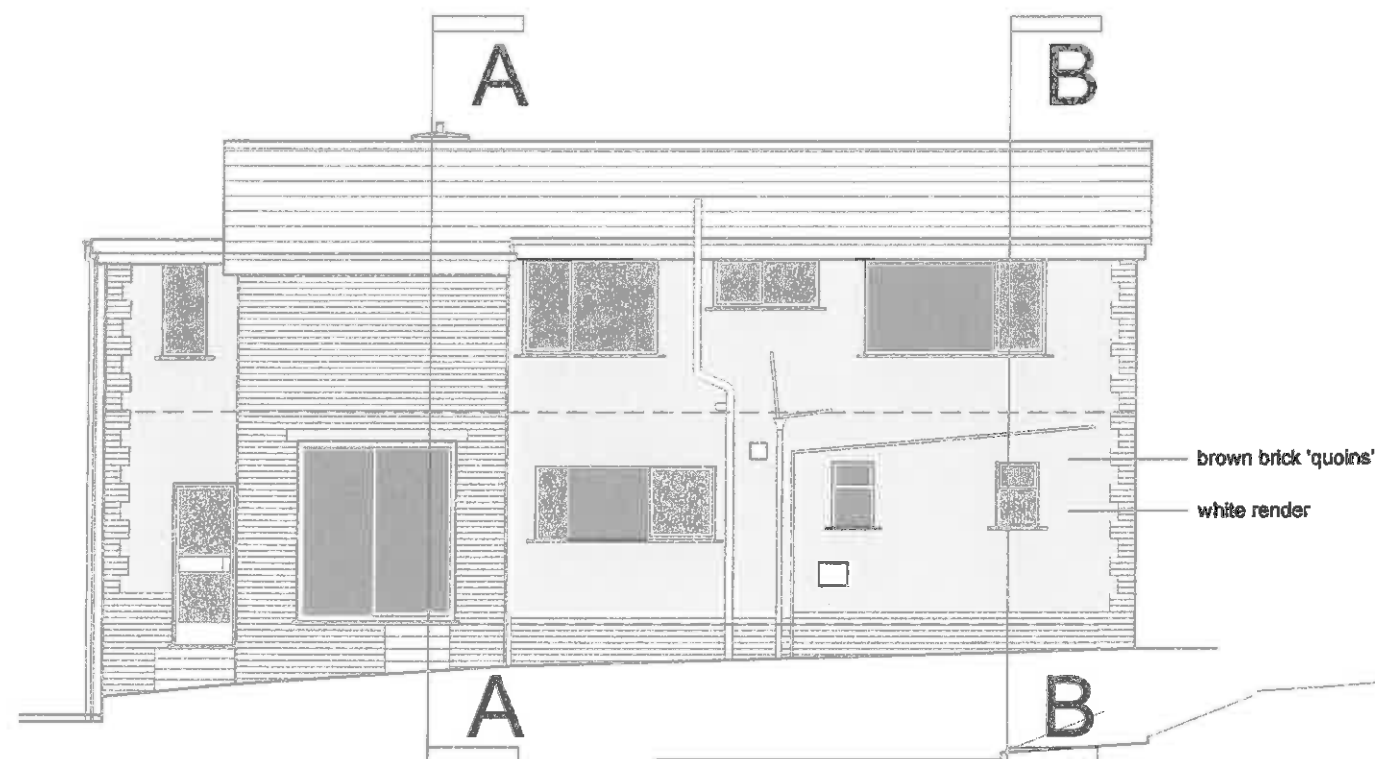
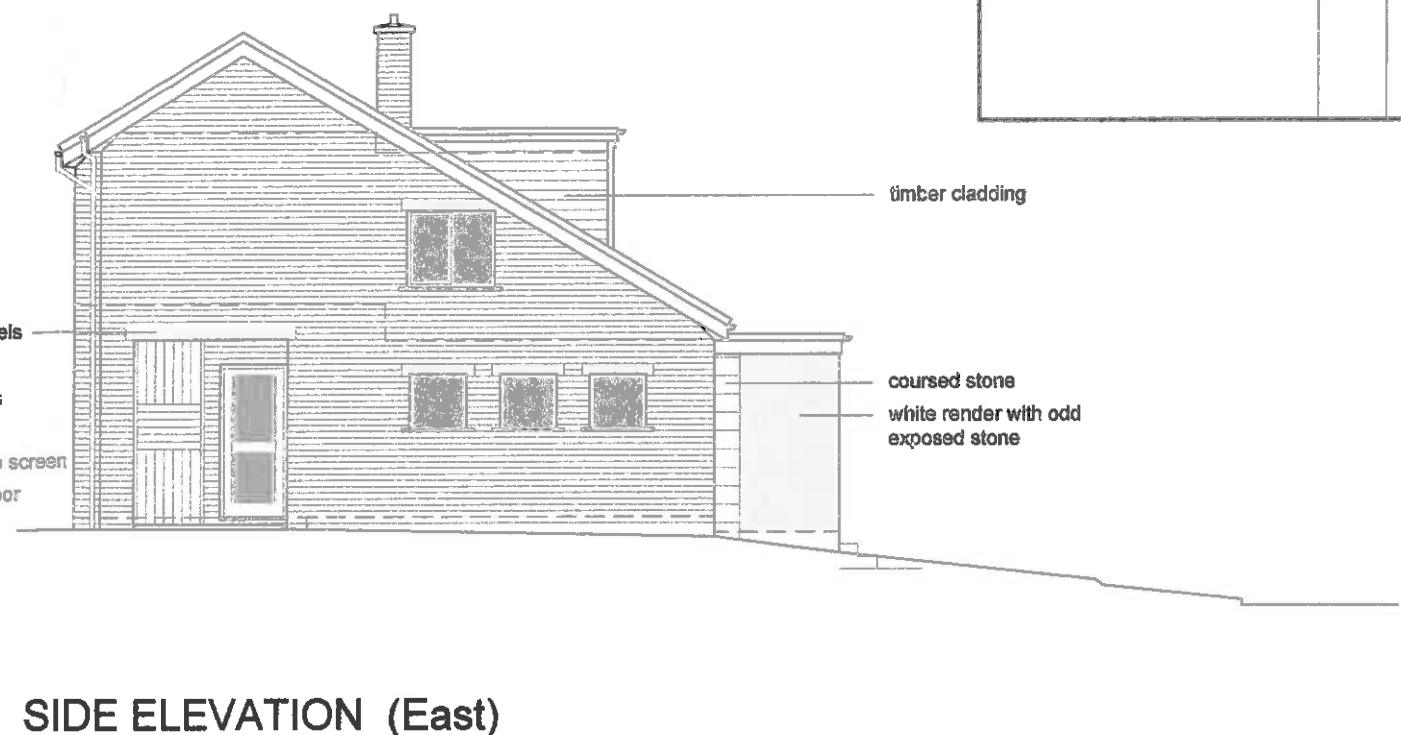


320140123 P

Drawn by : GRWREES	Date : 22/11/13	Scale : 1:100	⊙ A3
Status	Preliminary	Planning	Tender
Date :	22/11/14		
Approved by :	BJN		
Revision		Date	Drawn
			Approved

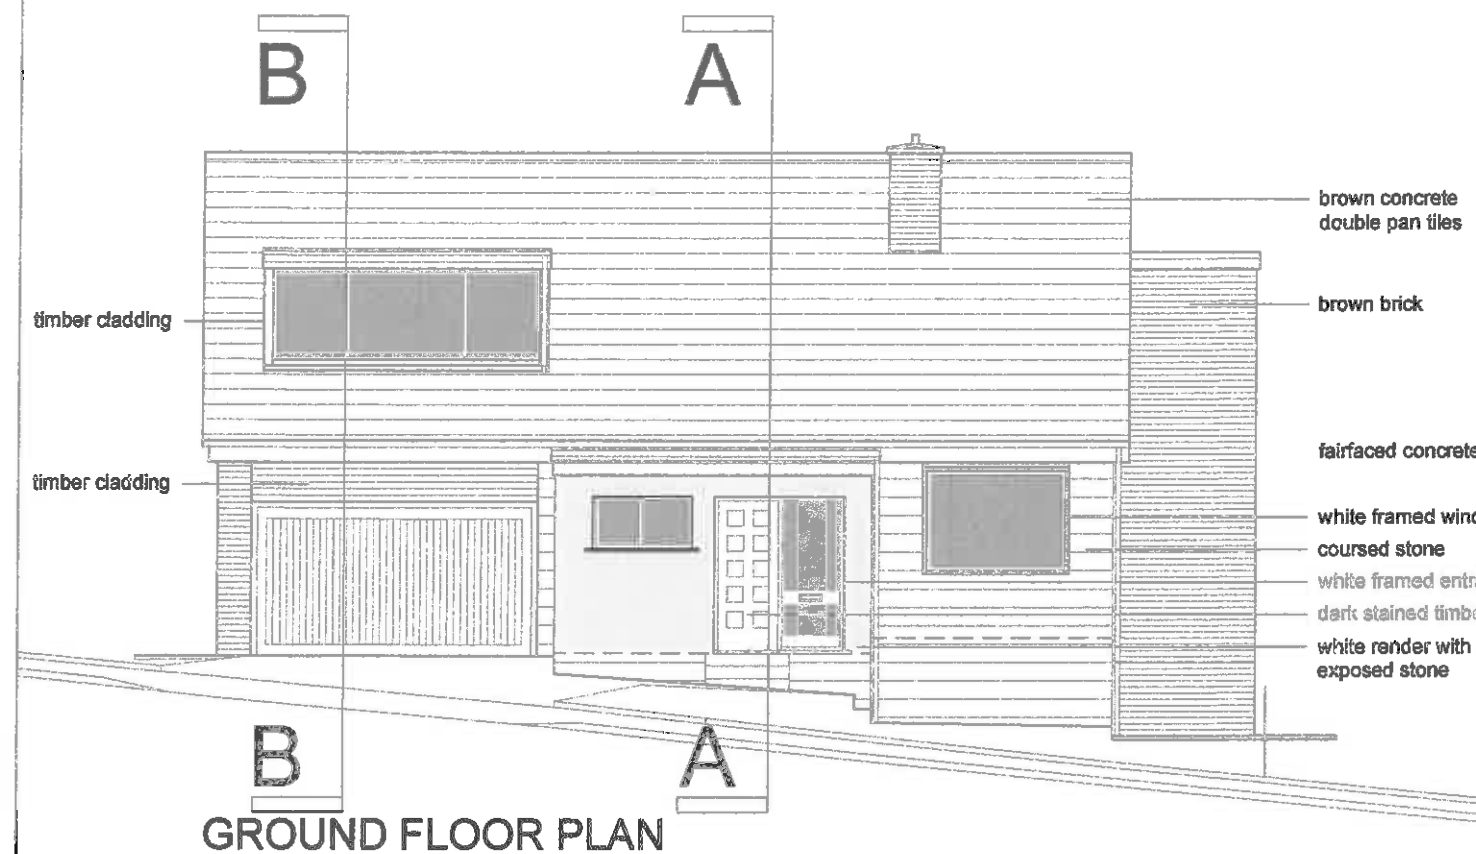

Project title
**HOUSE EXTENSION for
BARRY & FRANCES NUTTER**

Drawing Title
**EXISTING:
ELEVATIONS**

Scale	1:100	Date	22/11/13
Drawn by	GRWR	Checked by	GR

10 LOUIS WILLIAM STREET
GUIDE
BLACKBURN
BB1 2NH
TEL 01254 54812
Mobile 07884 529271
E-mail glyn.blackburn@talktalk.net

· ARCHITECTURE
· PLANNING
· PROJECT MANAGEMENT

Drawing no.	03/BJN/PL/02	Revision	..
-------------	--------------	----------	----