

- vegetation
- Surveyed Trees
- Proposed semi natural tree planting
- Proposed water feature
- Grass
- Long Grass/Wildflower Area
- Wetland Area
- Informal gravel path
- High Quality Timber Lodge (50 X 20ft) such as The Retreat Lodge www.retreatlodges.co.uk



Aug 2013
July 2013
June 2013
May 2013
April 2013

Rev D - Lodge site amended
Rev C - Survey information added, layout updated
Rev B - Survey information added, layout updated
Rev A - Retention lodge numbers

WOOLERTONDODD WELL
Landscape Architecture + Environmental Planning

Moorside House, 4 Farnham Street
LANCASTER, LA1 1TF
Telephone: 01524 842090
Email: admin@woolertondodwell.co.uk
Website: www.woolertondodwell.co.uk


Project:

Higher House (Higher) Farm
for Mr S. Green

Illustrative Site Layout

Drawing No.	Date:	Scale:
728.200 D	18.02.2013	1:1000@A3
Drawn By:	Checked by:	
RJA	RDW	

320140132P

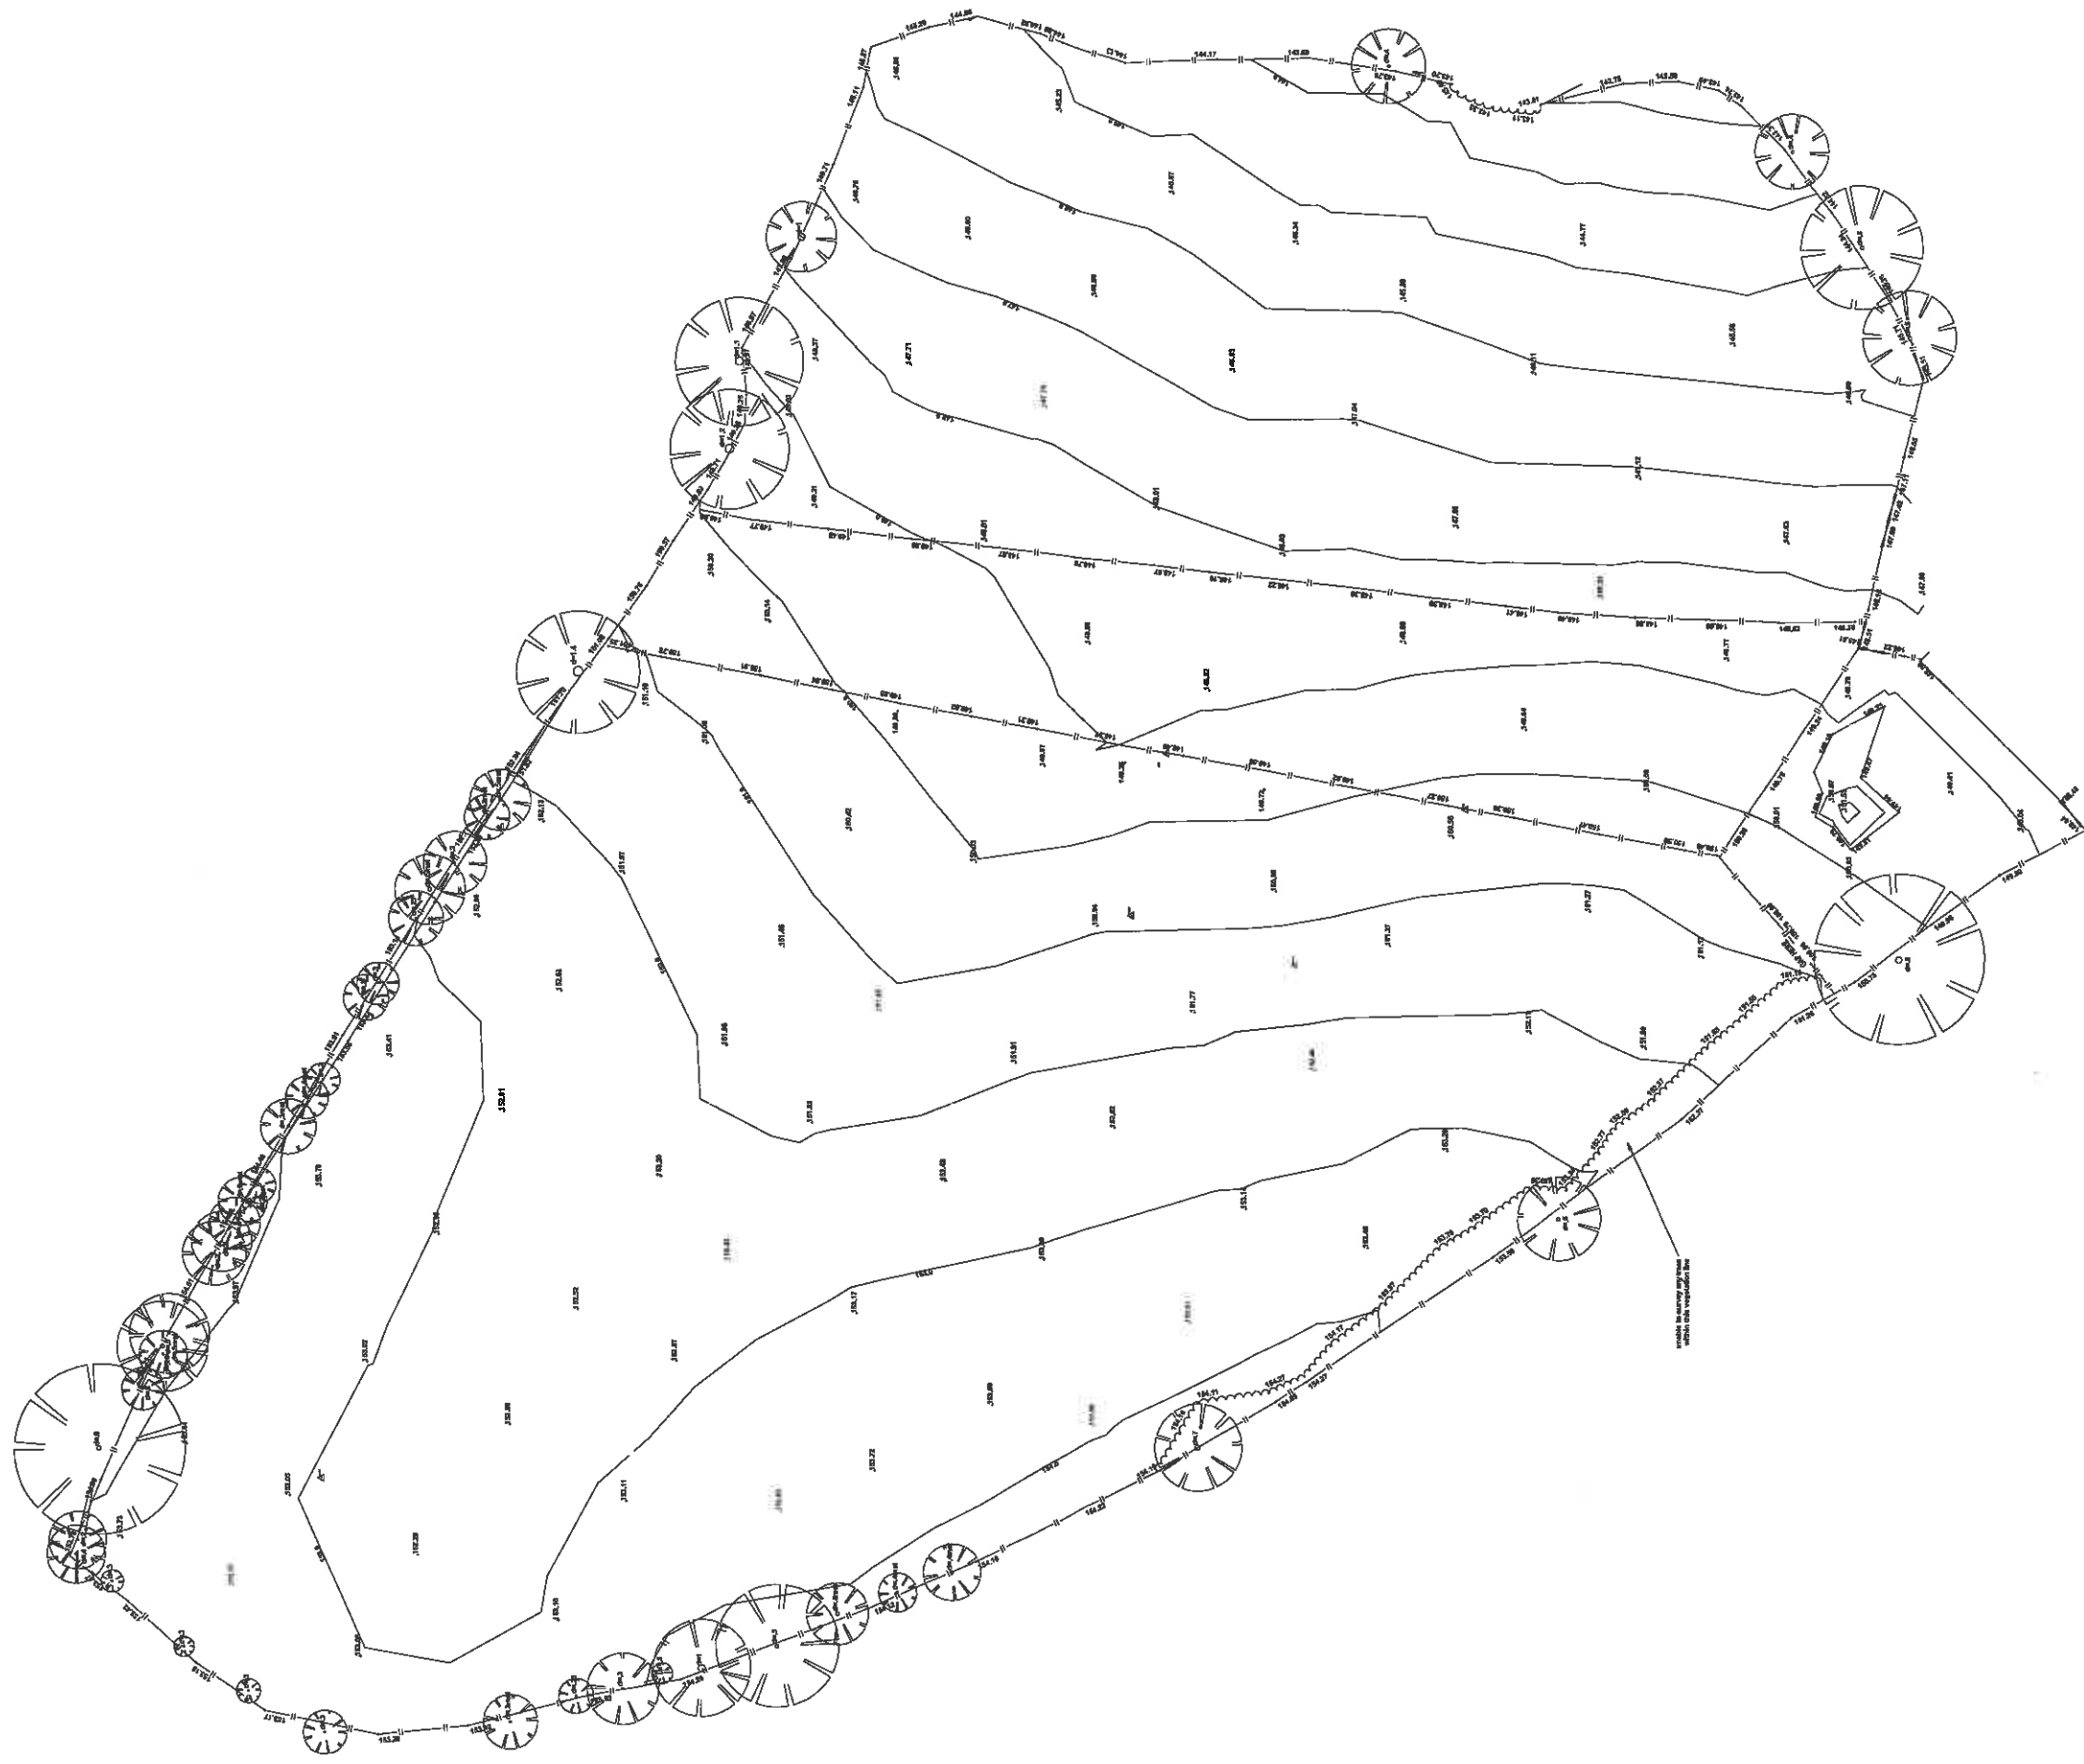

320140132P

Drawing No: 728.100
Scale: 1:1000@ A3
Date: July 2013
Drawn By: RJA
Checked By: ROW

Project:
Higher House (Higher) Farm
for Mr S. Green
Landscape Survey

WOOLERTONDODWELL
Landscape Architecture - Environmental Planning

Moorson House, 4 Eenton Street
LANCASTER, LA1 1TE
Telephone: 01524 842000
Email: info@woolertondodwell.co.uk
Website: www.woolertondodwell.co.uk

320140132P

vegetation

Surveyed Trees

Proposed semi natural tree
planting
Refer to Species Schedule 1

Proposed individual tree
planting
Refer to Species Schedule 2

Semi Natural Marginal
Wetland Planting:
Refer to Species Schedule 3

Long Grass:
area subject to less
intensive mowing regime

Supplementary Hedgerow
Planting:
Species to comprise
Crataegus monogyna, Prunus
spinosa and Ilex aquifolium
(60-80cm)

Rev/A - Lodge size updated

Aug

WOOLERTONDODD WELL
Landscape Architecture • Environmental Planning

Newson House, 4 Fernon Street
LANCASTER, LA1 1TF
Telephone: 01524 842000
Email: info@woolertondodwell.co.uk
Website: www.woolertondodwell.co.uk

Project:

Higher House (Higher) Farm
for Mr S. Green

Planting Proposals

Drawing No.

728.201 A

Date:

18.02.2013

Scale:

1:1000@A3

Drawn By:

RJA

Checked by:

RDW

Higher House
(Higher)
Farm

Schedule 1: Semi Natural Woodland Planting

Species	Specification	Mix Percentage
Quercus robur	150-175cm	20
Sorbus aucuparia	125-150cm	15
Acer campestre	125-150cm	13
Betula pendula	125-150cm	10
Conifera avellana*	60-80cm	5
Crataegus monogyna	60-80cm	5
Prunus padus	60-80cm	5
Prunus spinosa*	60-80cm	5
Salix caprea	60-80cm	5
Salix cinerea	60-80cm	5
Sambucus nigra	40-60cm	5
Viburnum opulus	60-80cm	5
Ilex aquifolium*	60-80cm	2

Schedule 2: Individually Planted Trees

Species	Specification
Quercus robur	12-14cm girth
Sorbus aria	12-14cm girth
Sorbus aucuparia	10-12cm girth
Betula pendula	10-12cm girth

Schedule 3: Semi Natural Marginal Wetland Planting

Species	Specification	Mix Percentage
Glyceria fluitans	1L Cont	15
Iris pseudacorus	1L Cont	20
Juncus effusus	1L Cont	12.5
Lycopus europaeus	1L Cont	12.5
Lythrum salicaria	1.5-2L Cont	5
Phalaris arundinacea	1L Cont	12.5
Sparganium angustifolium	1L Cont	12.5
Typula latifolia	0.5L Cont	10