



rev A' 29-11-13 courtyard block revised, no first floor
 rev B' 21-1-14 all exterior walls sandstone, Haddonstone
 omitted, lantern lights added

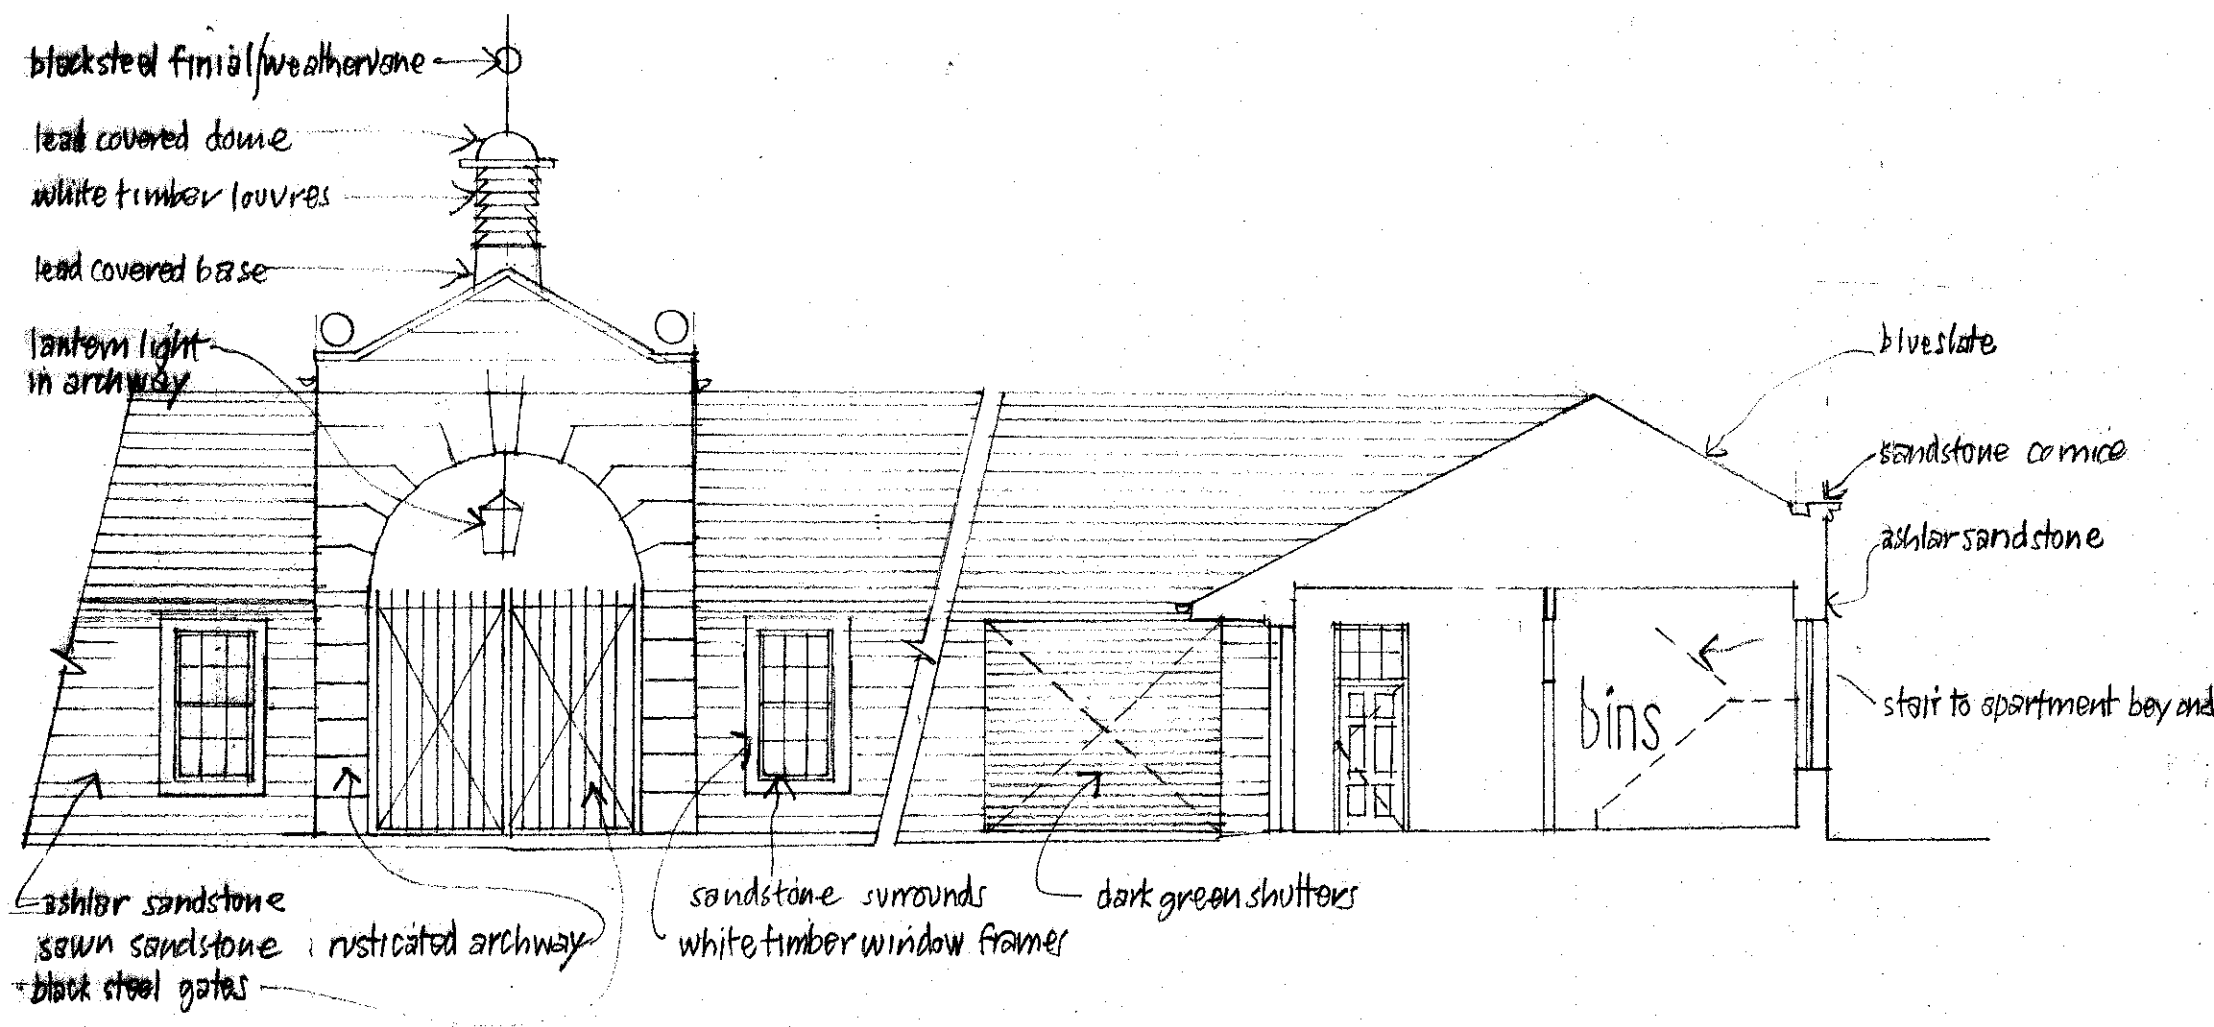


WEST courtyard detail elev 1


EAST courtyard detail elev/section 2

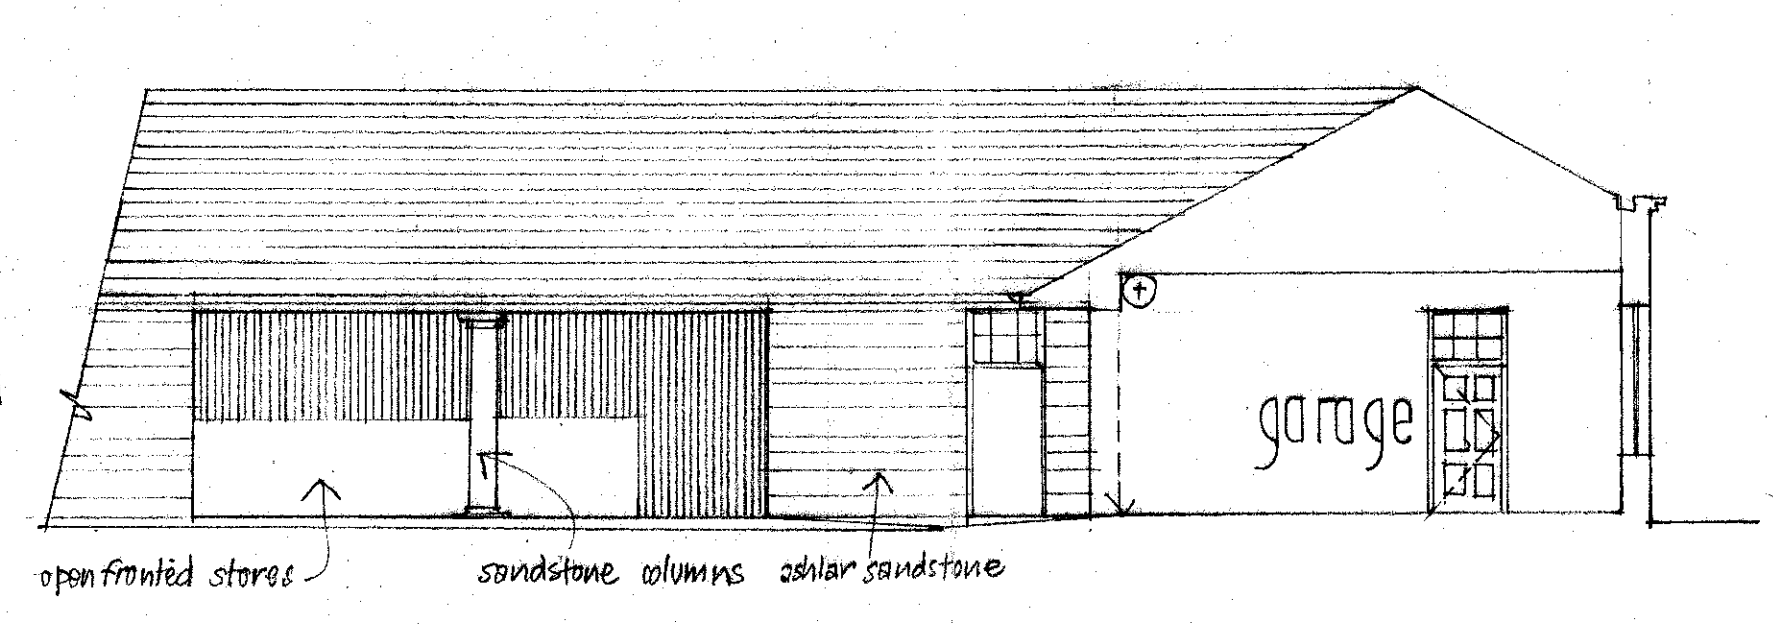

NORTH courtyard detail elev/section 5

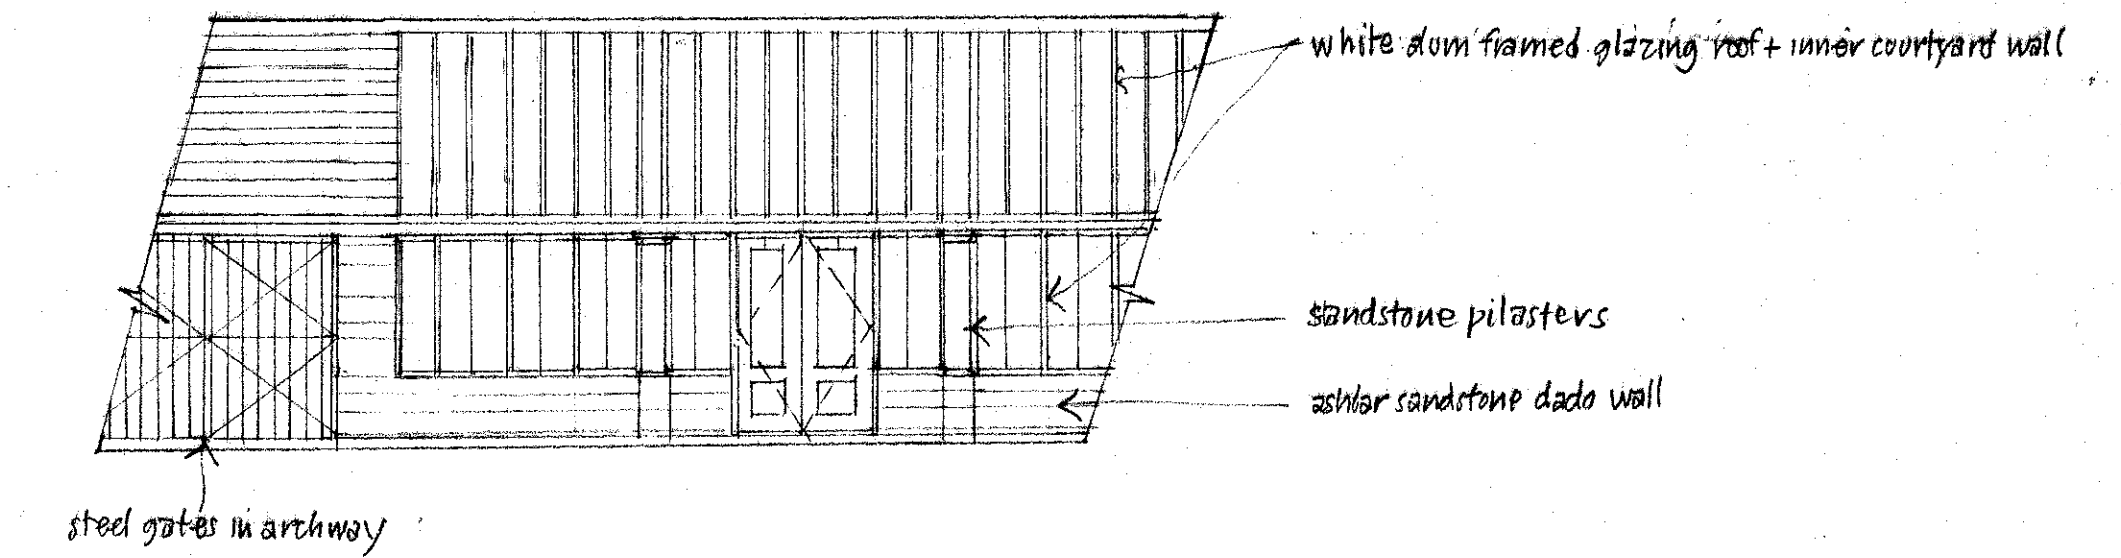


SOUTH courtyard greenhouse elev 8

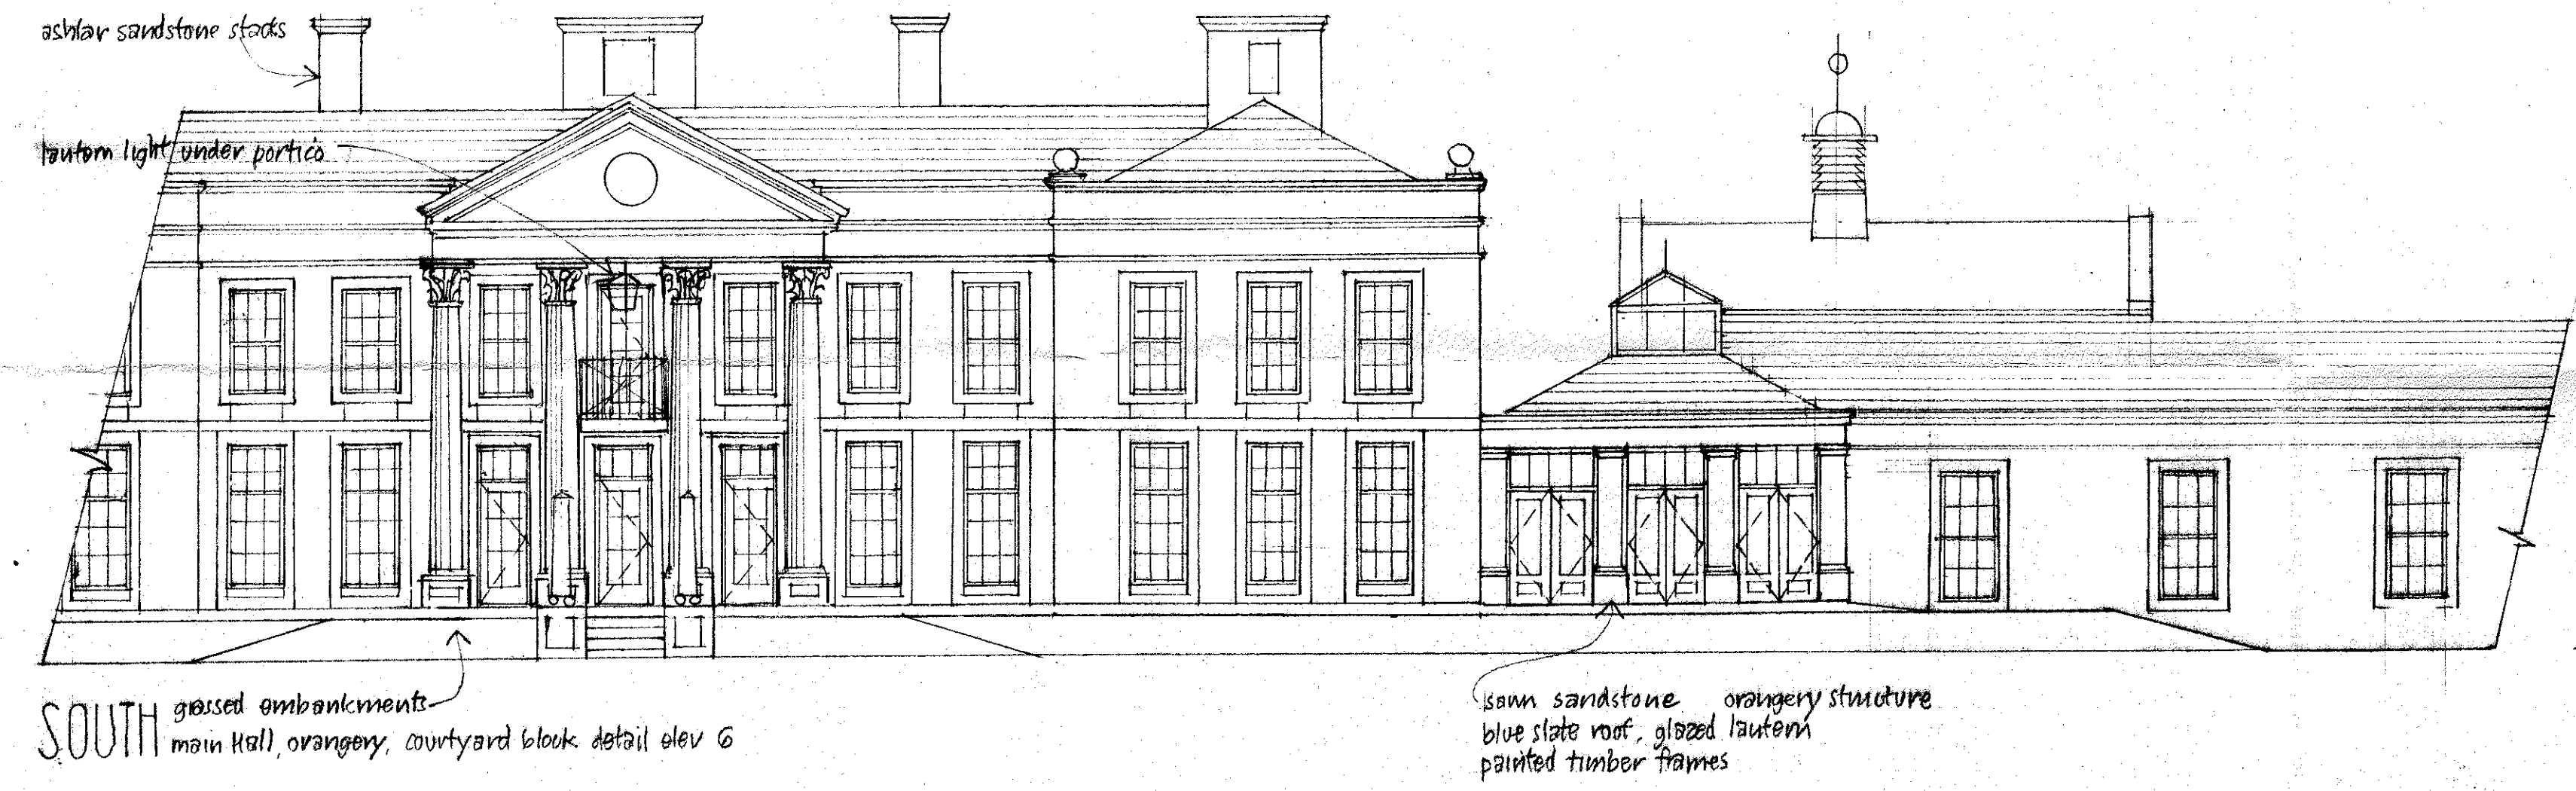

SOUTH main hall, orangery, courtyard block detail elev 6

sawn sandstone orangery structure
 blue slate roof, glazed lantern
 painted timber frames

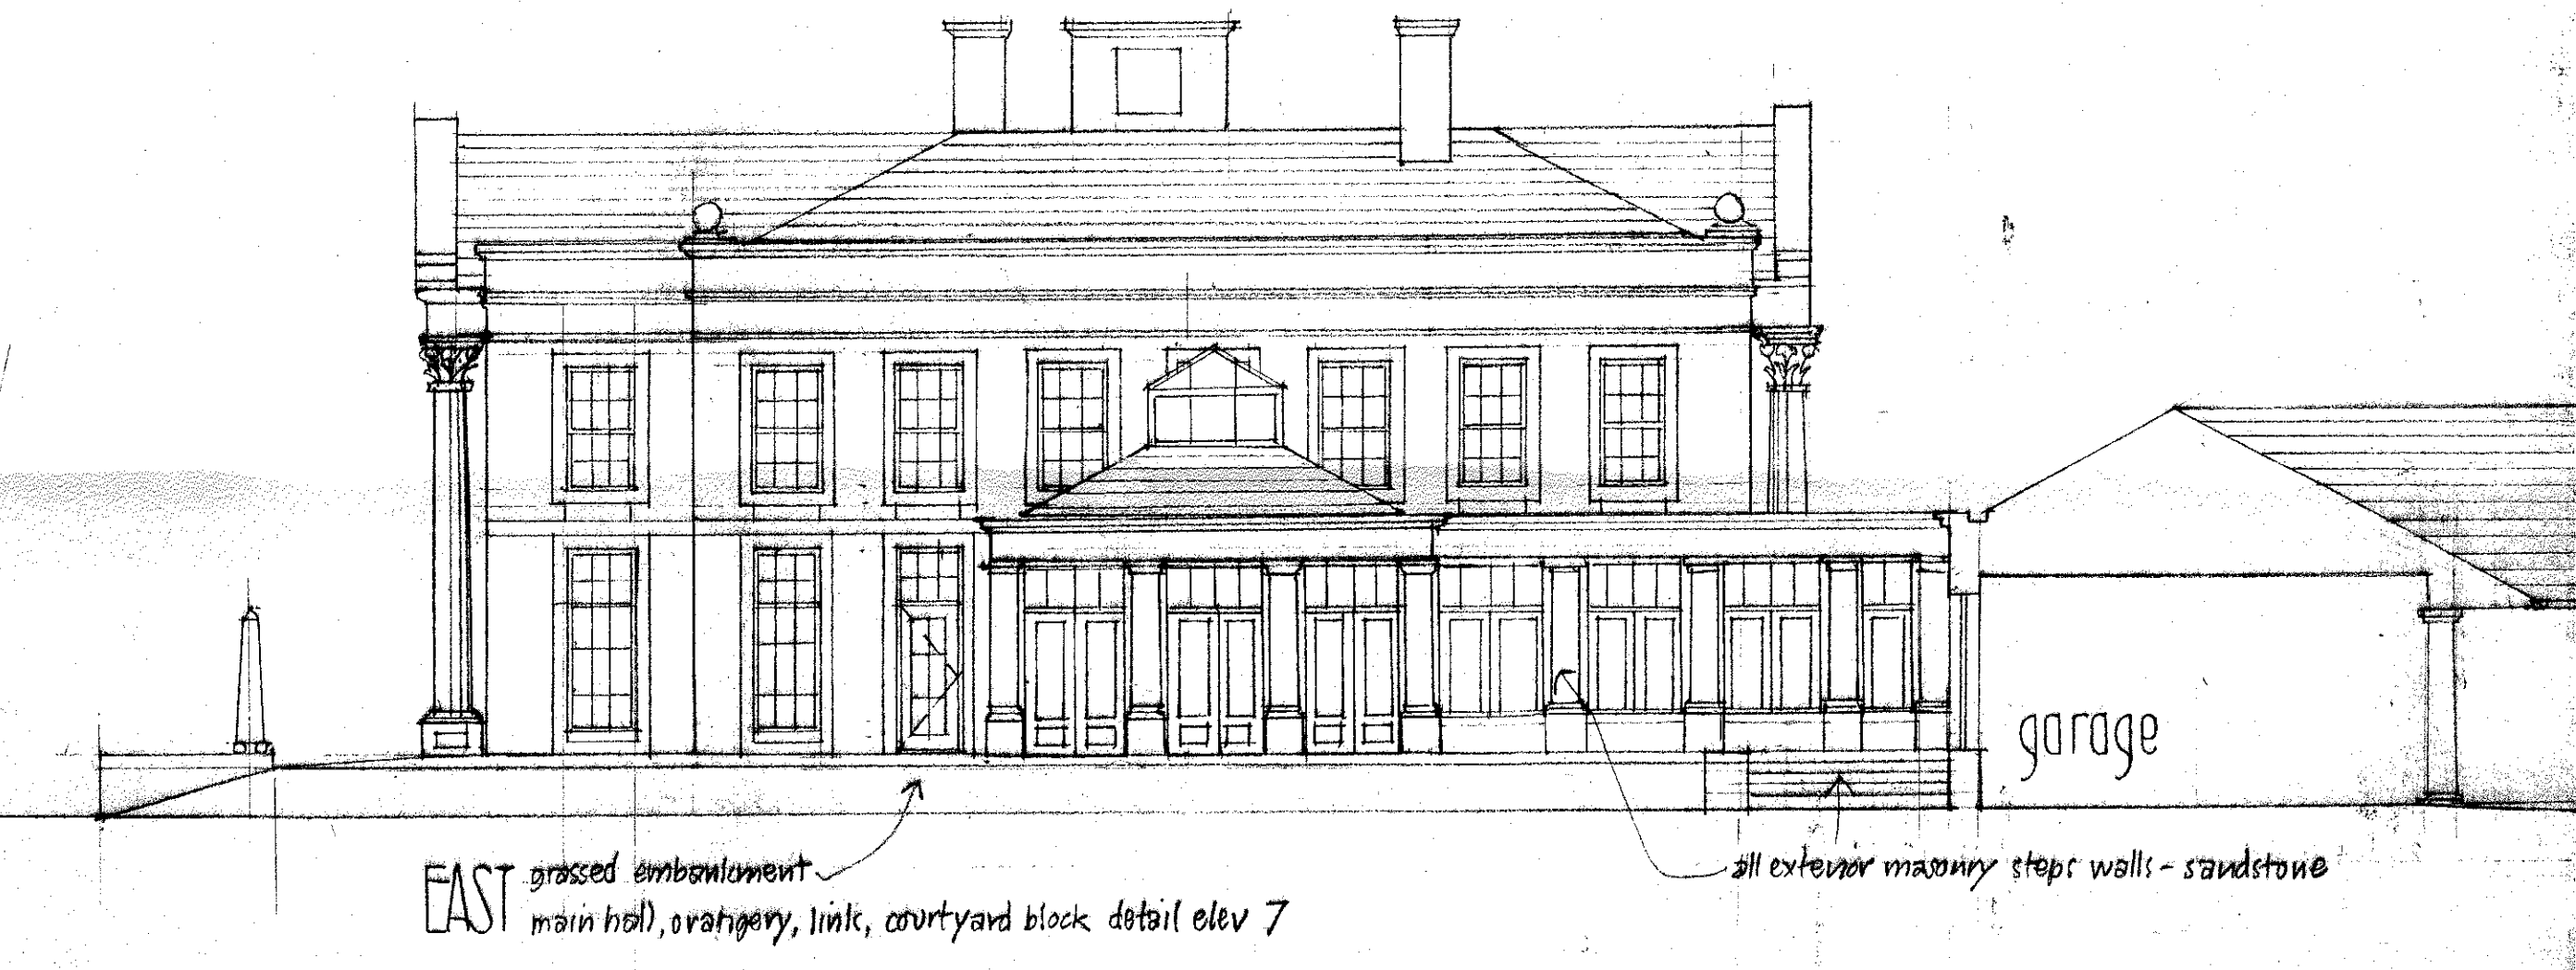

EAST grassed embankment
 main hall, orangery, link, courtyard block detail elev 7

SAWLEY HALL
 SAWLEY
 scale 1:100 September 2013

JW
 JOHN & JENNIFER WHARTON ARCHITECT DESIGNERS
 Craven House
 Brook View
 Carleton
 Skipton
 North Yorkshire BD23 3EX tel 01756 792708

2392-10^B