




EXISTING

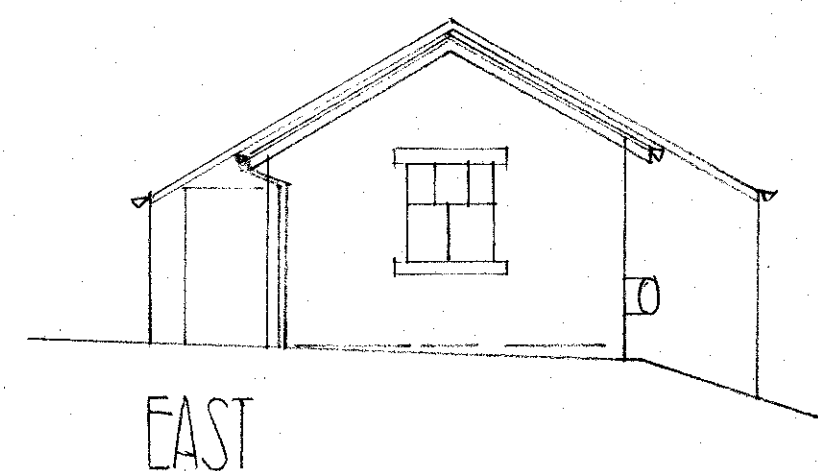


EAST

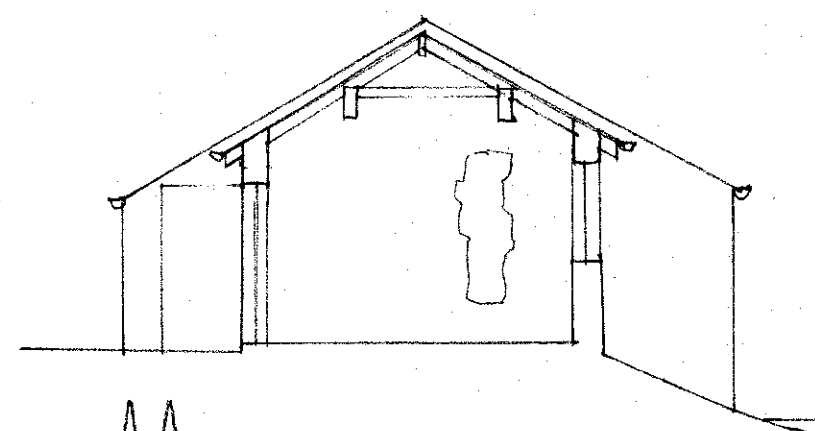


AA

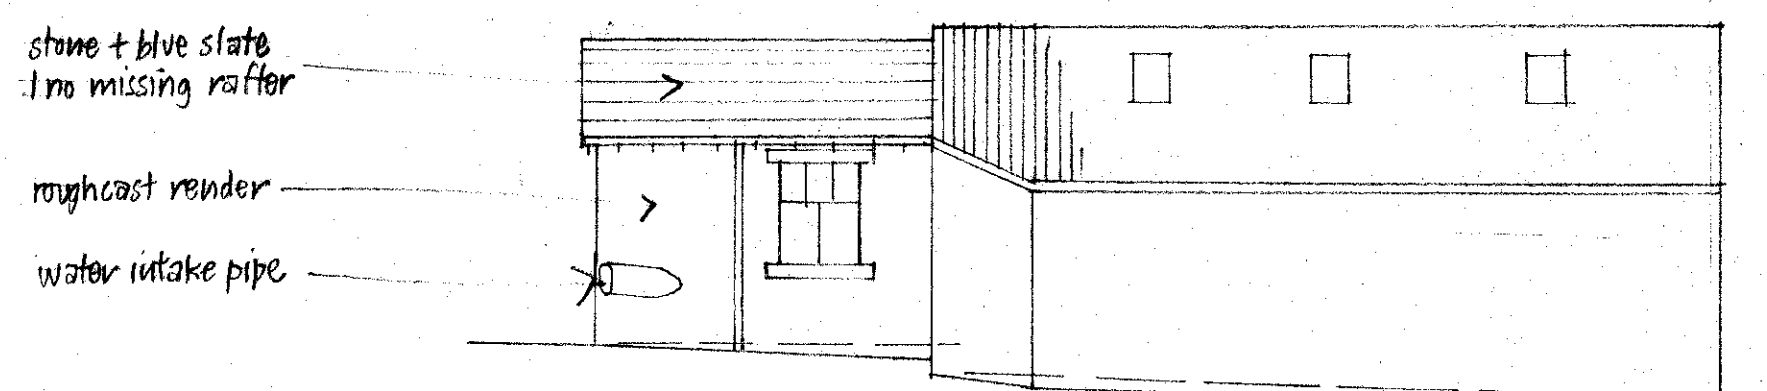

NORTH

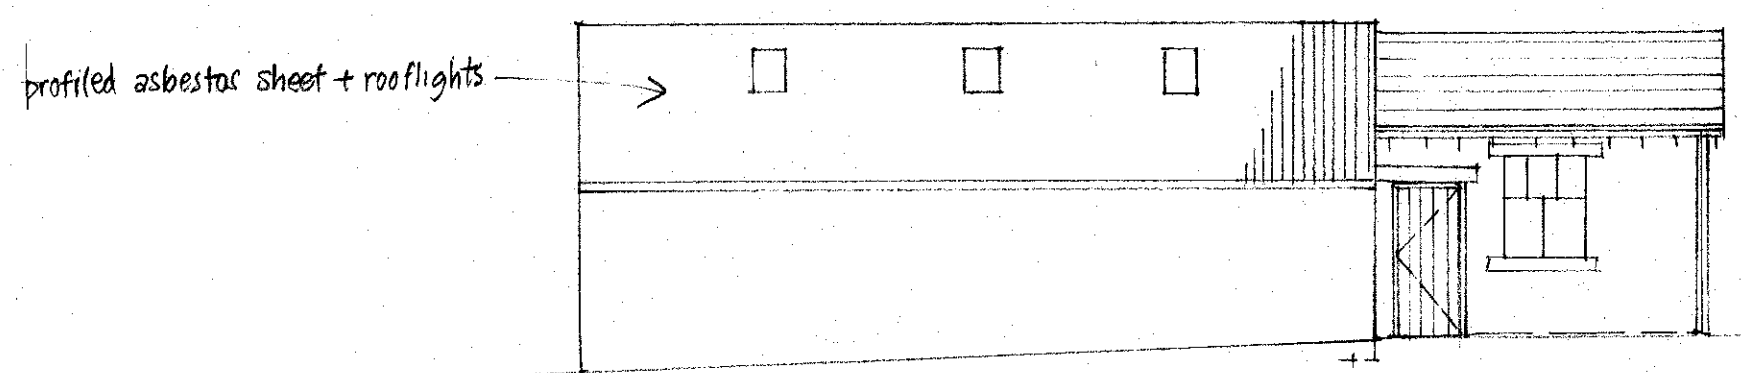


SOUTH

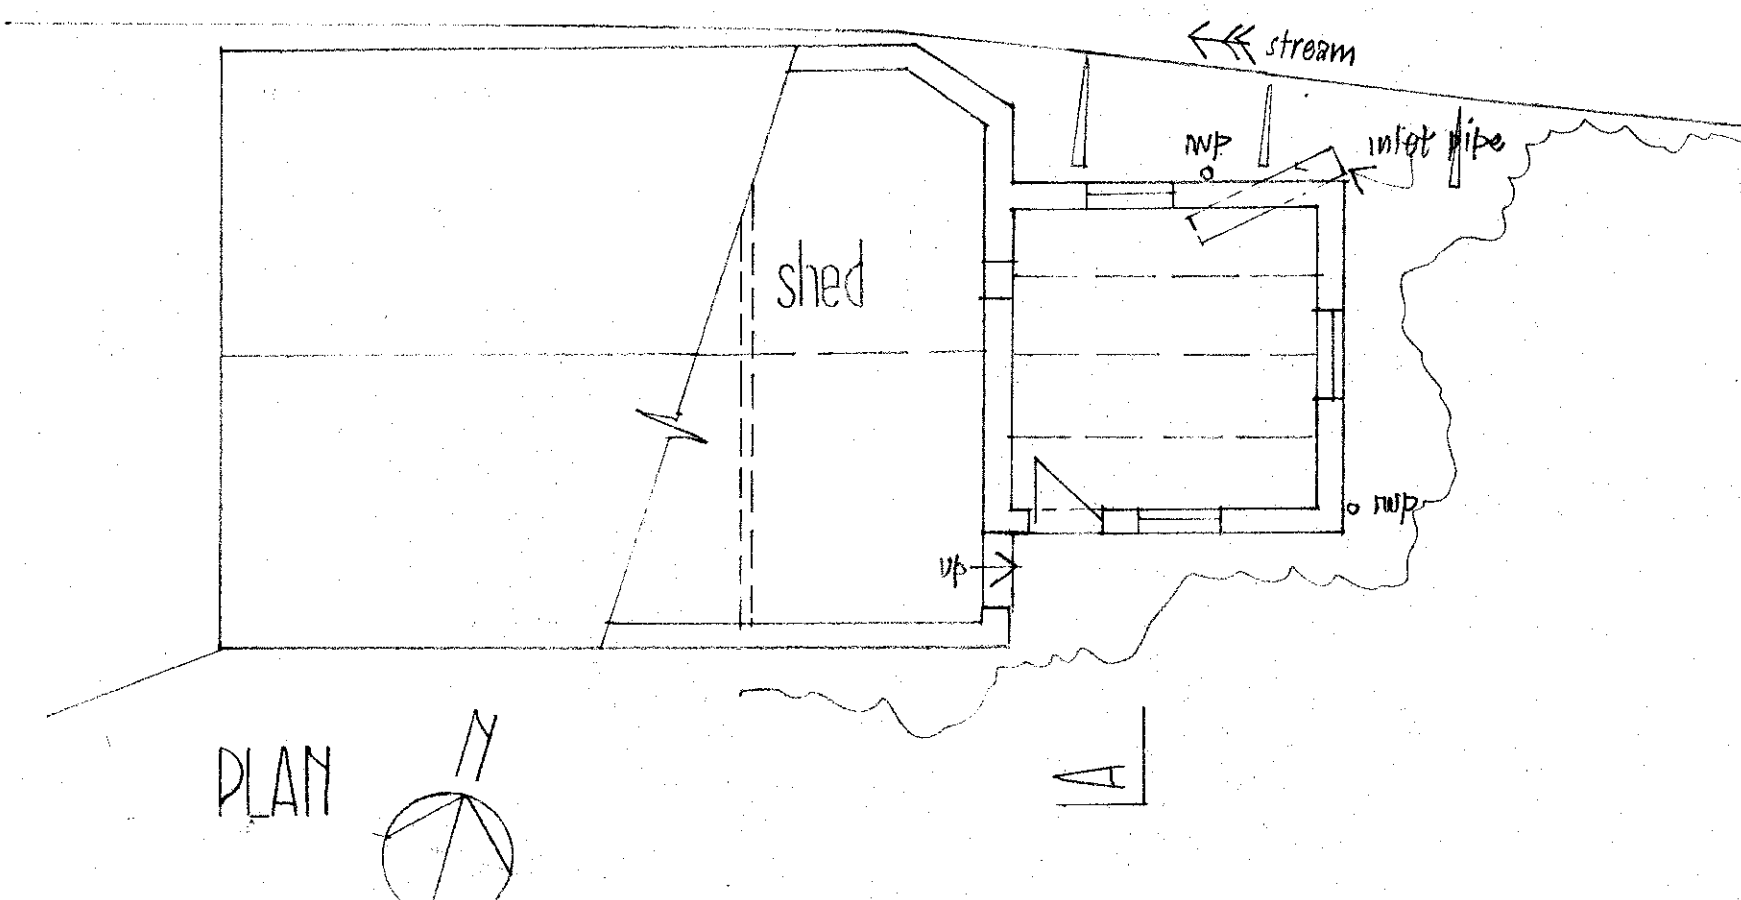


PLAN


PROPOSED

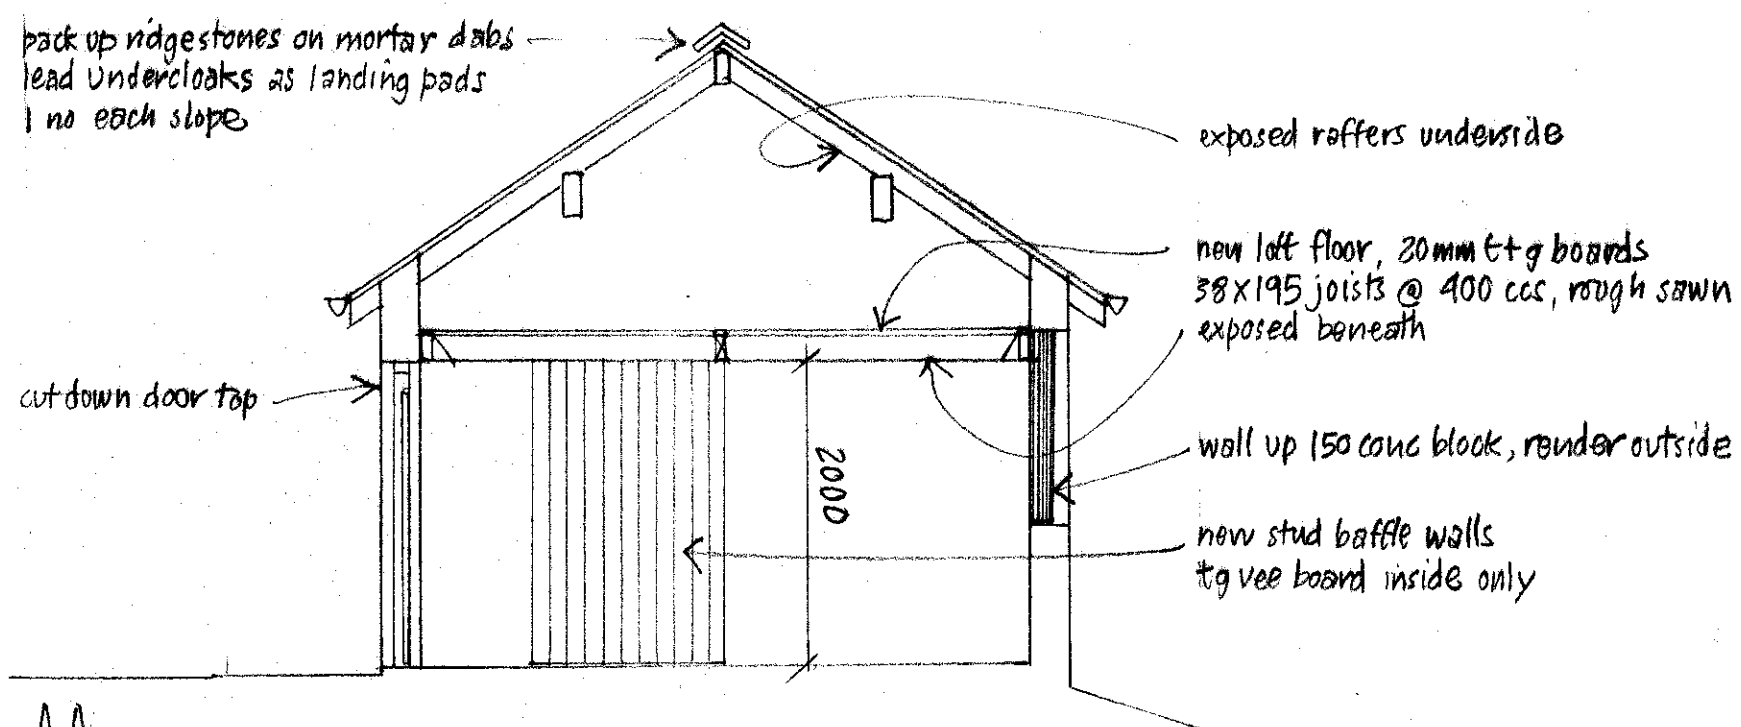


AA 1:50

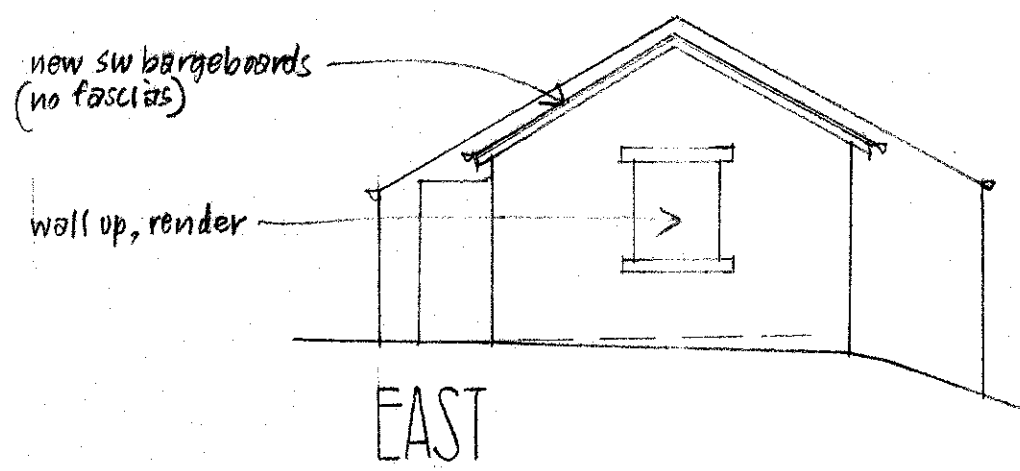


EAST

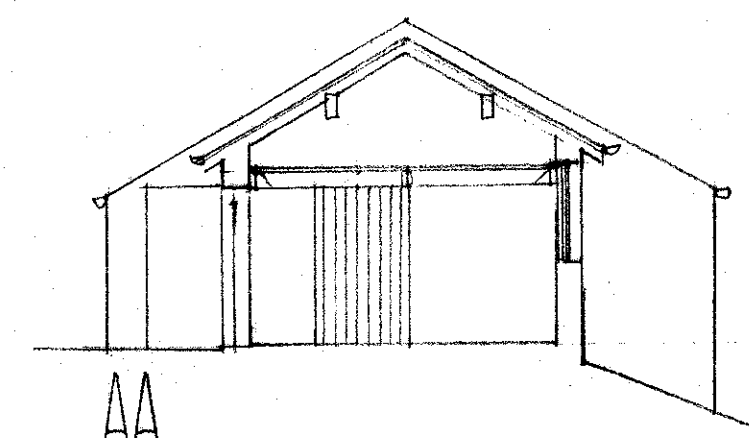


AA

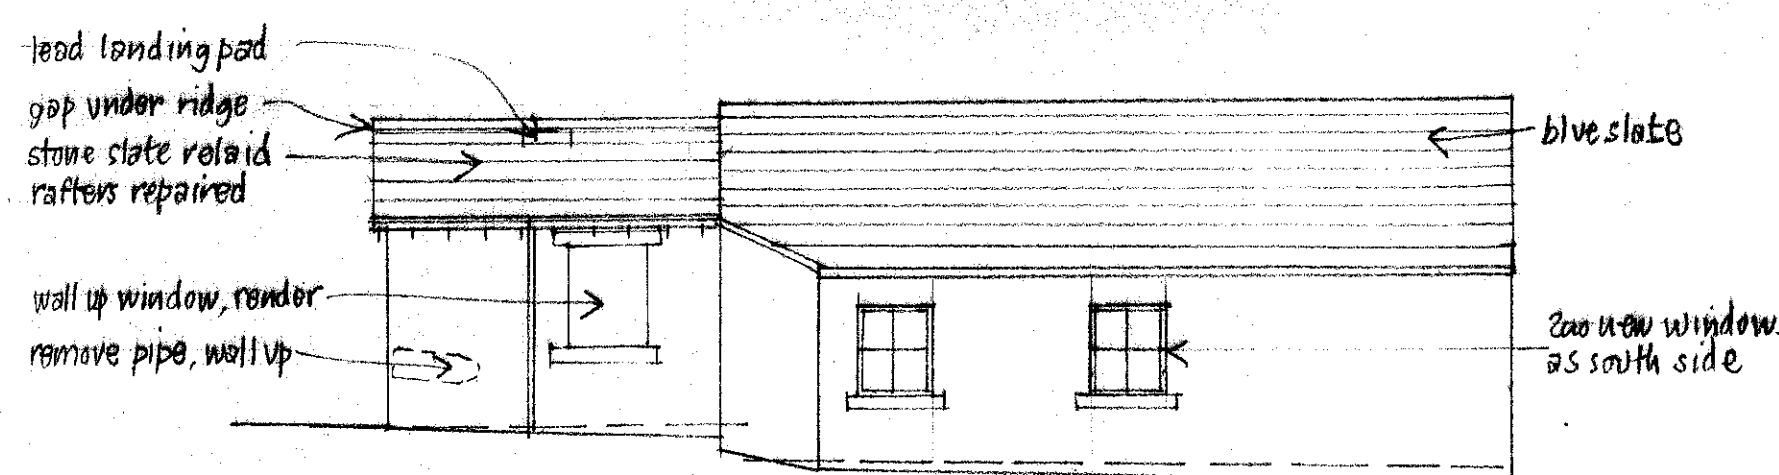

NORTH

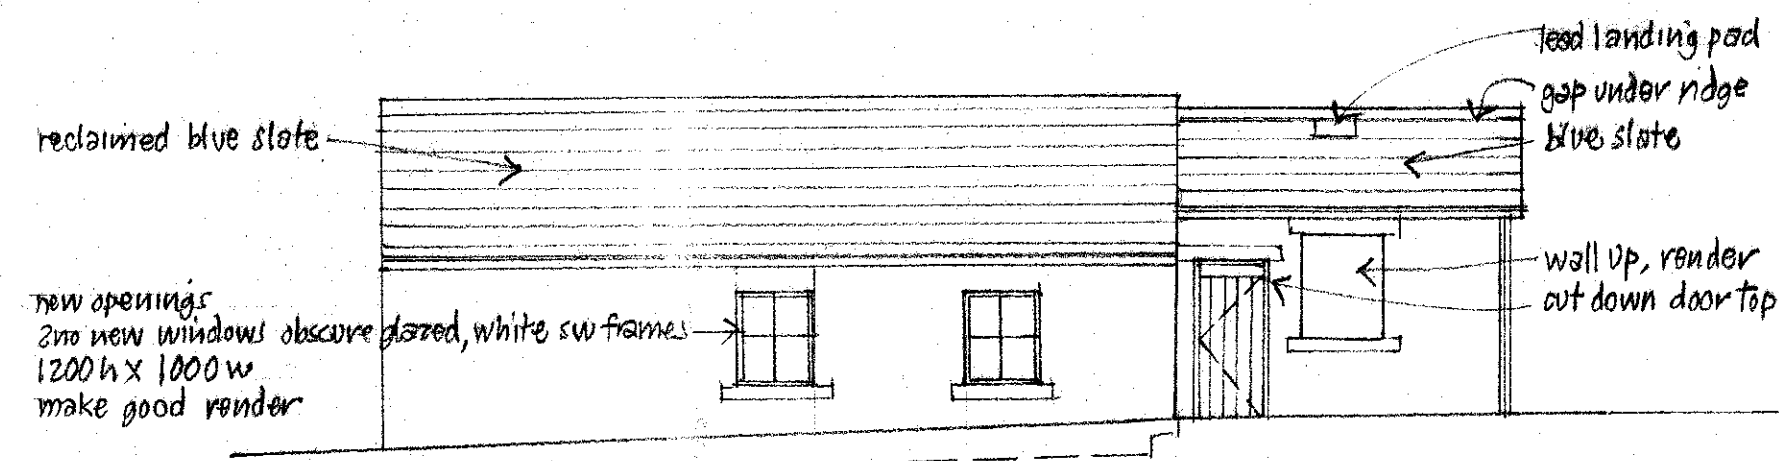

SOUTH

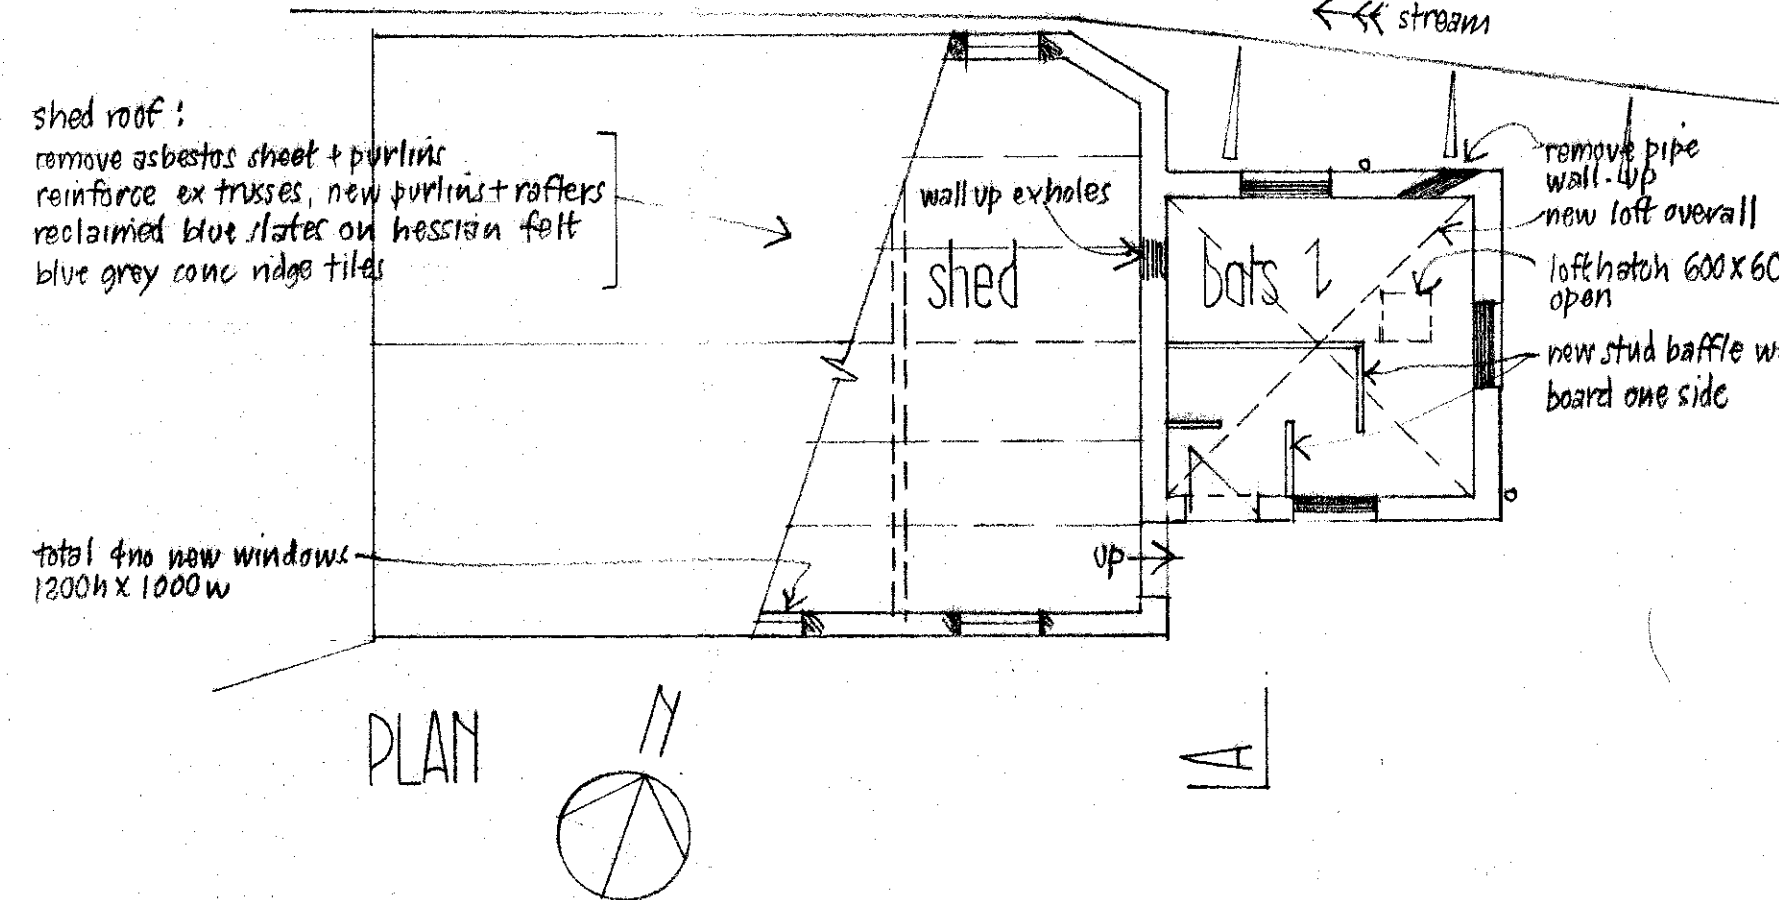

PLAN

works to bat house:

strip extg slates
repair rafters
remove extg loft + boarded ceiling

wall up extg holes in walls, brick
wall up extg windows 150 conc block, render outside, recessed

sandblast interior brick walls


new blue slates on battens on hessian backed felt
pack up conc ridge on mortar dabs over lead landing pads

construct 50x75 timber stud baffle walls
board inside only 15mm t+g vee softwood

construct new loft floor 20mm t+g sw boards
38x195 joists @ 400 ccs, open under, on hangers on 38x195
bolted to walls @ 800 ccs.
800x800 open access hatch in loft floor
new sw bargeboards on gable


extg rw goods remain

cut down existing door top for flight access

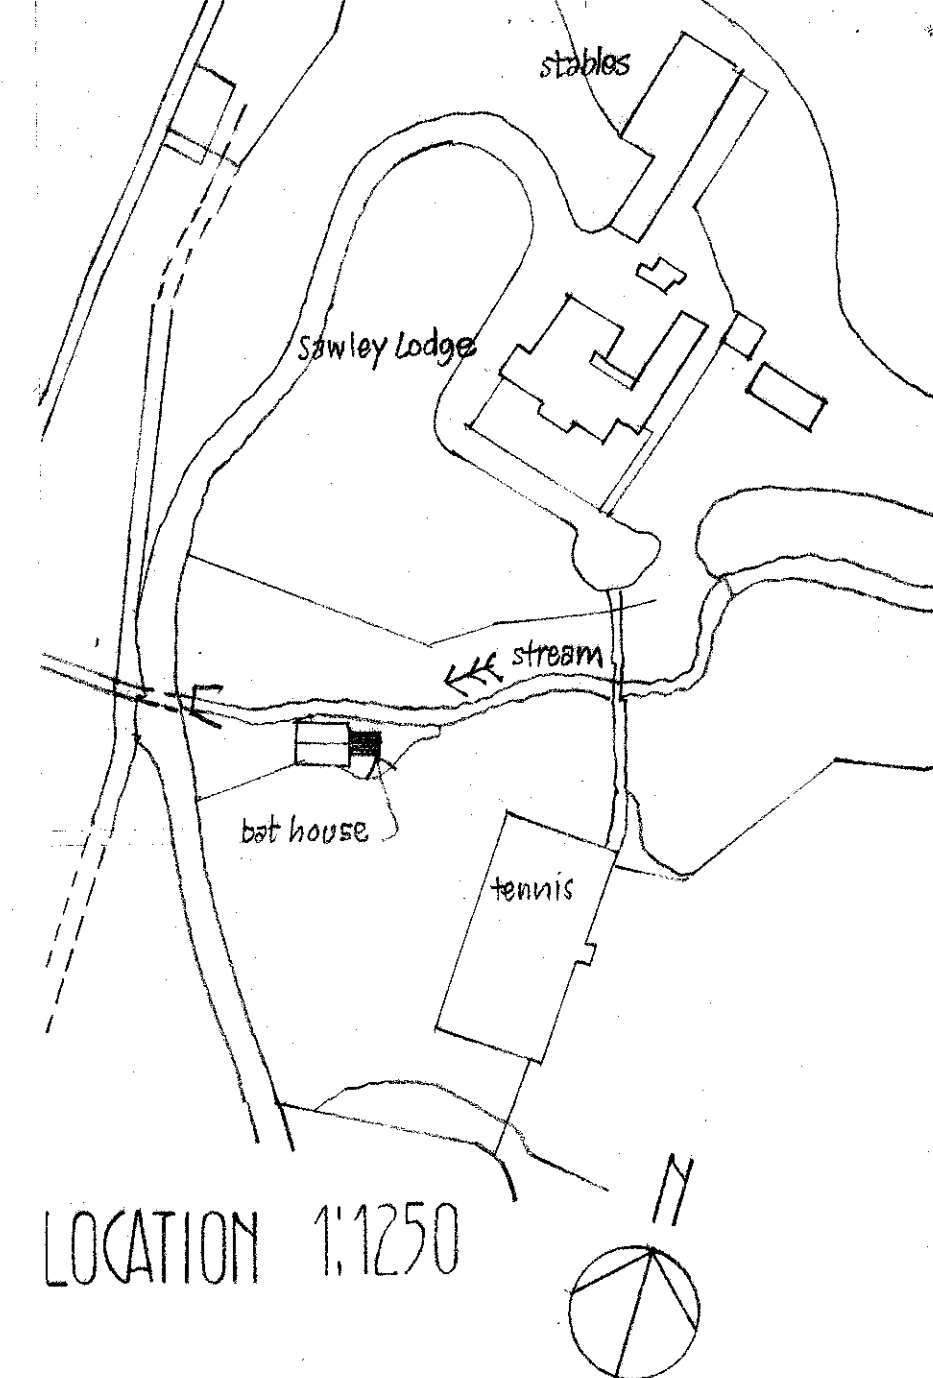

LOCATION 1:1250

BAT HOUSE
SAWLEY HALL
SAWLEY CLITHEROE
scales 1:100 1:50 October 2013

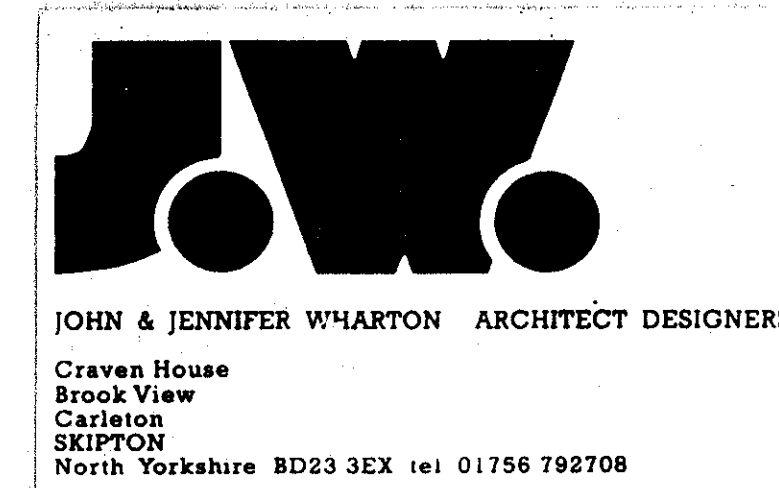

2392-12