
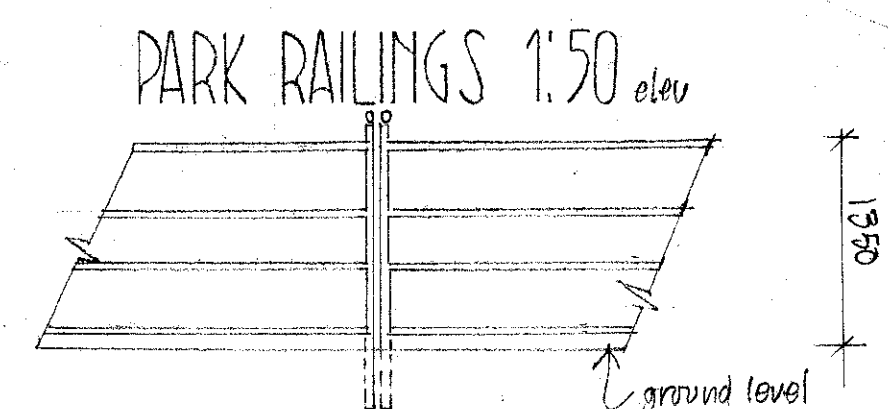
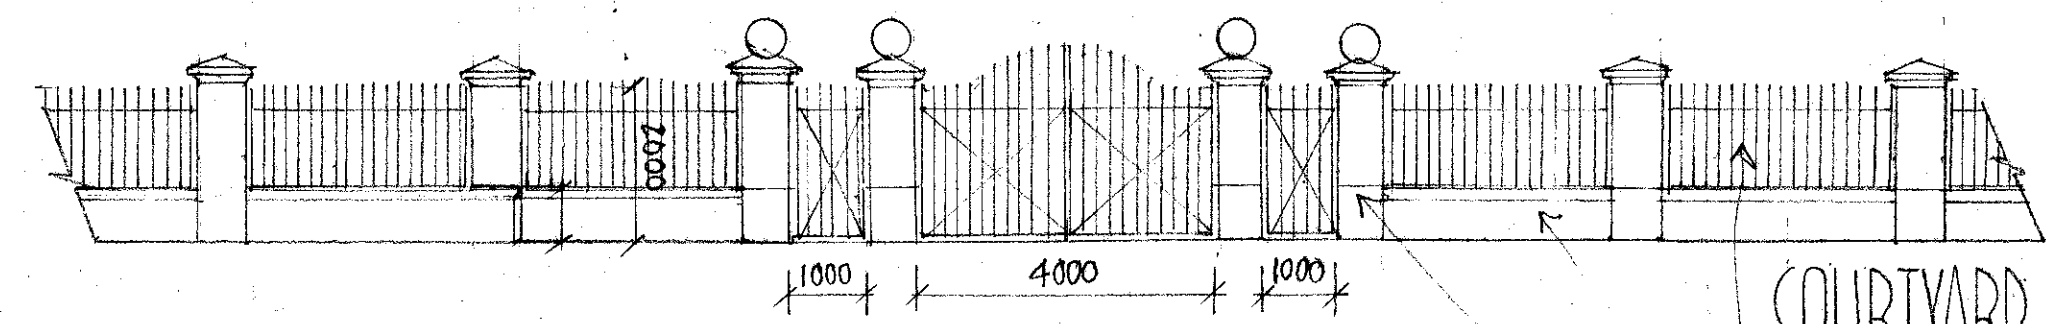
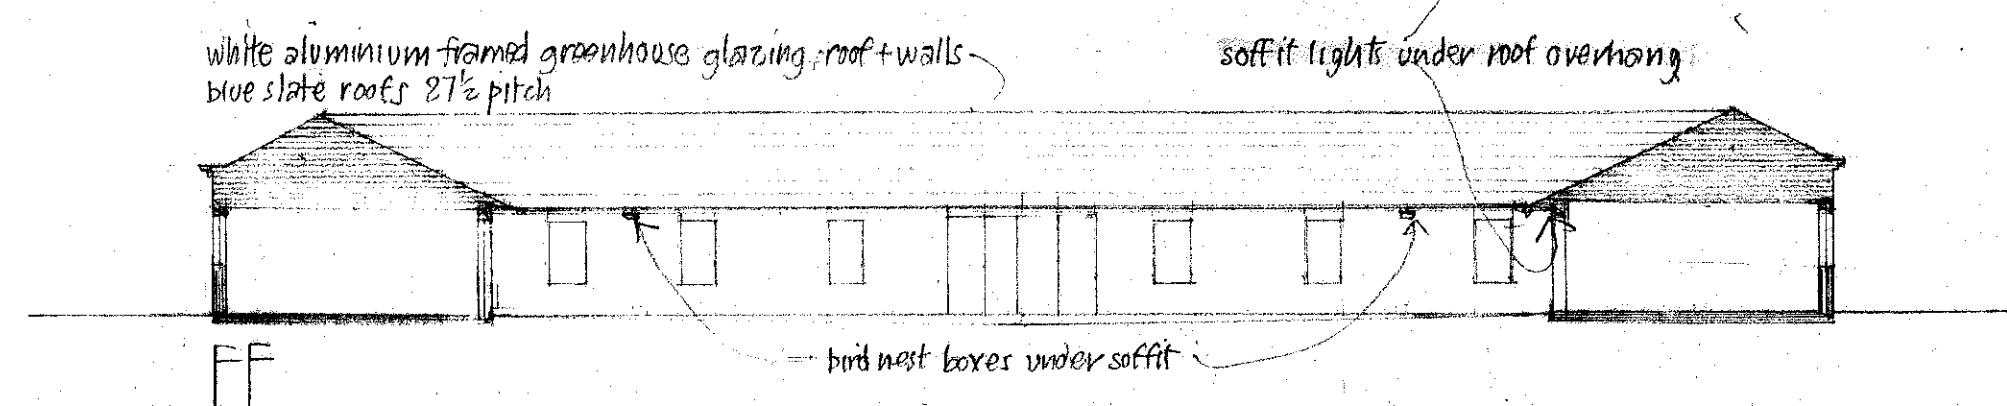
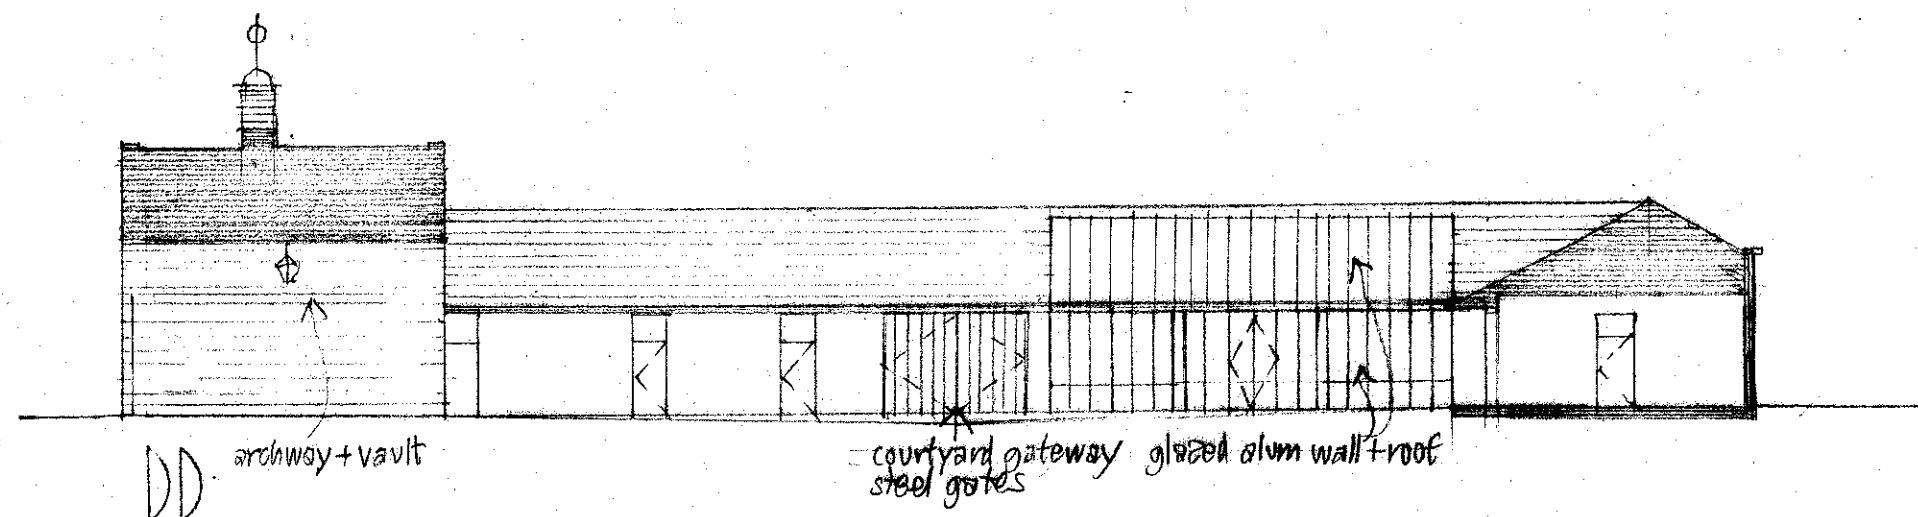
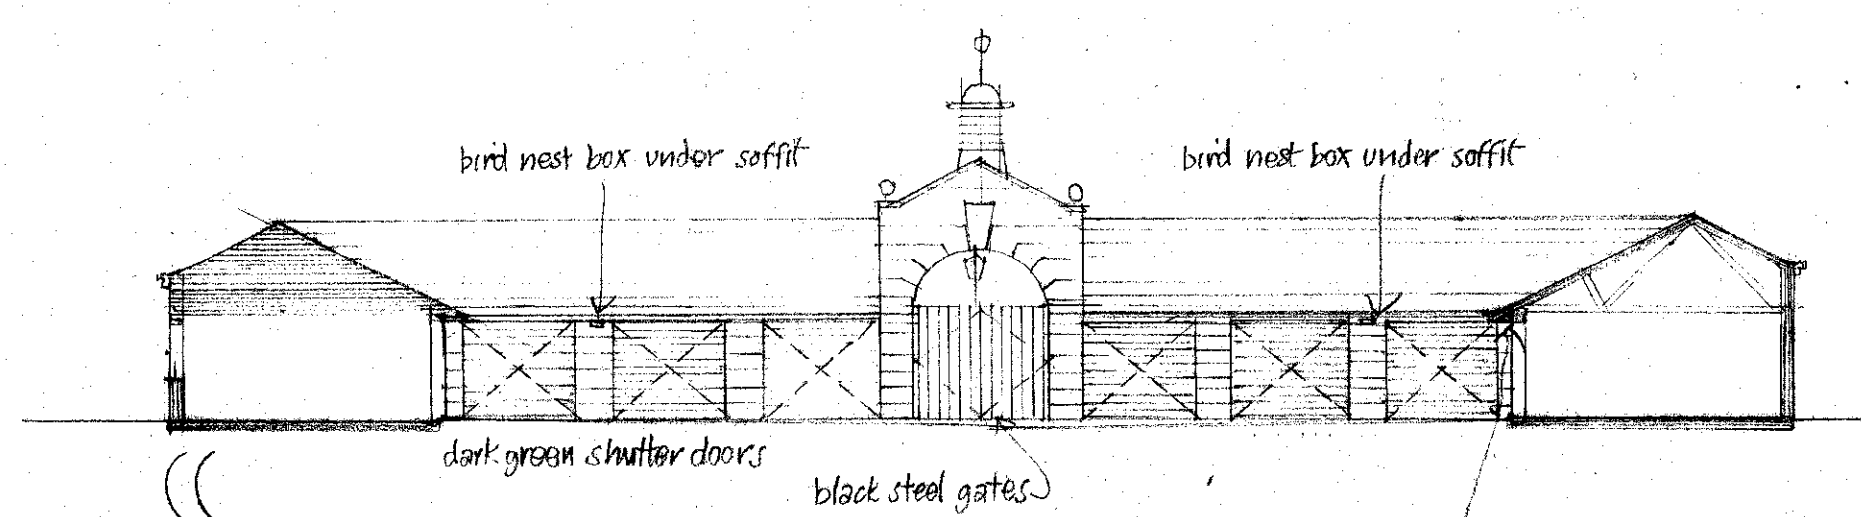
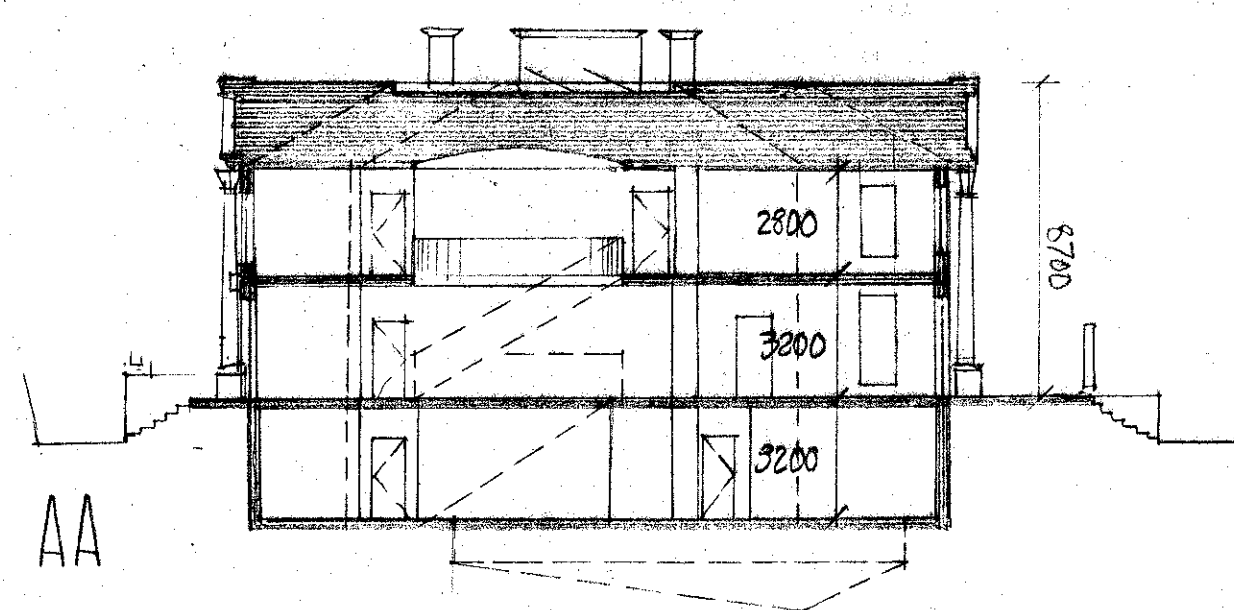
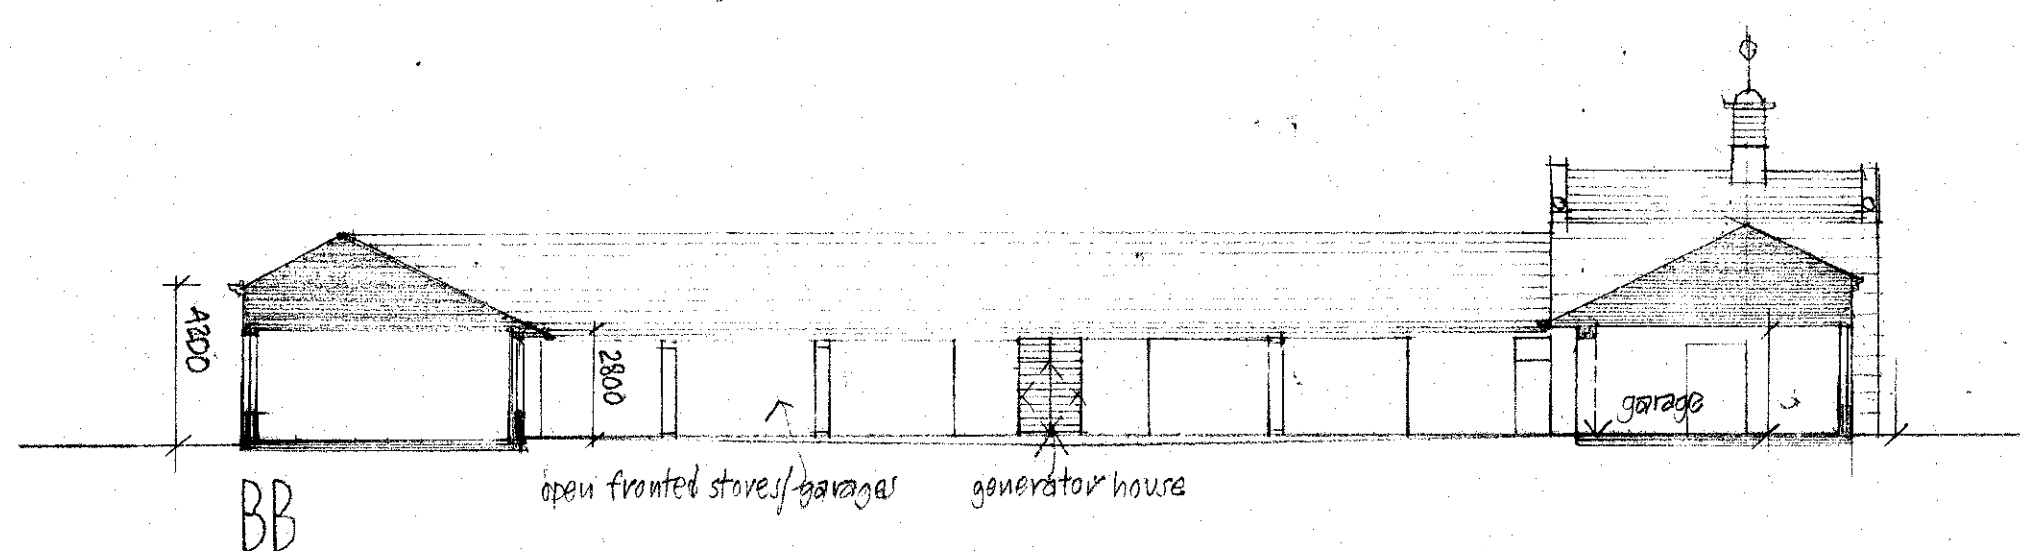
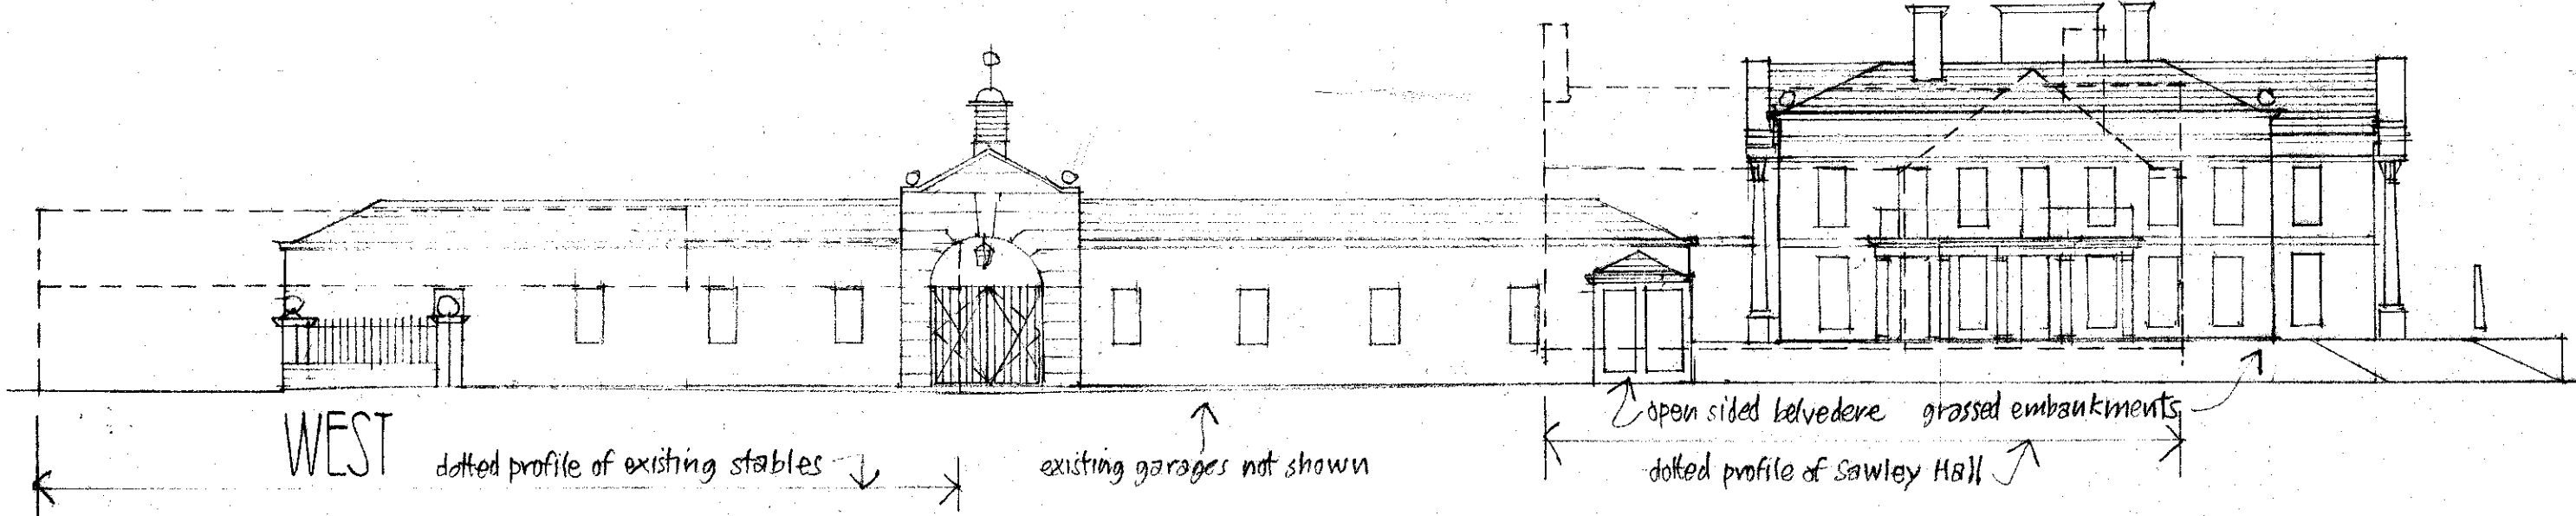
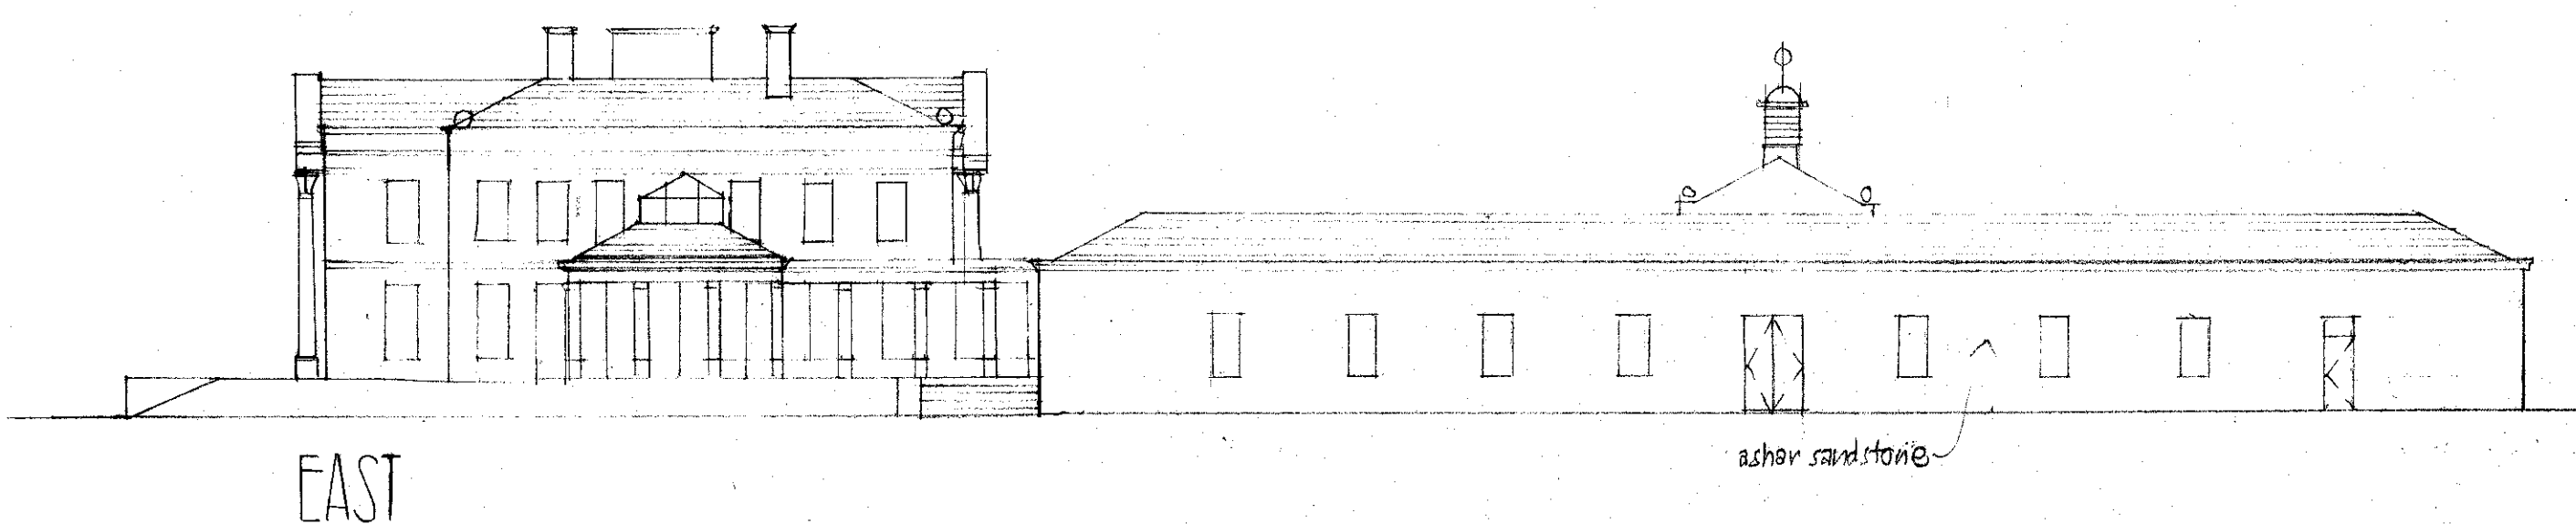
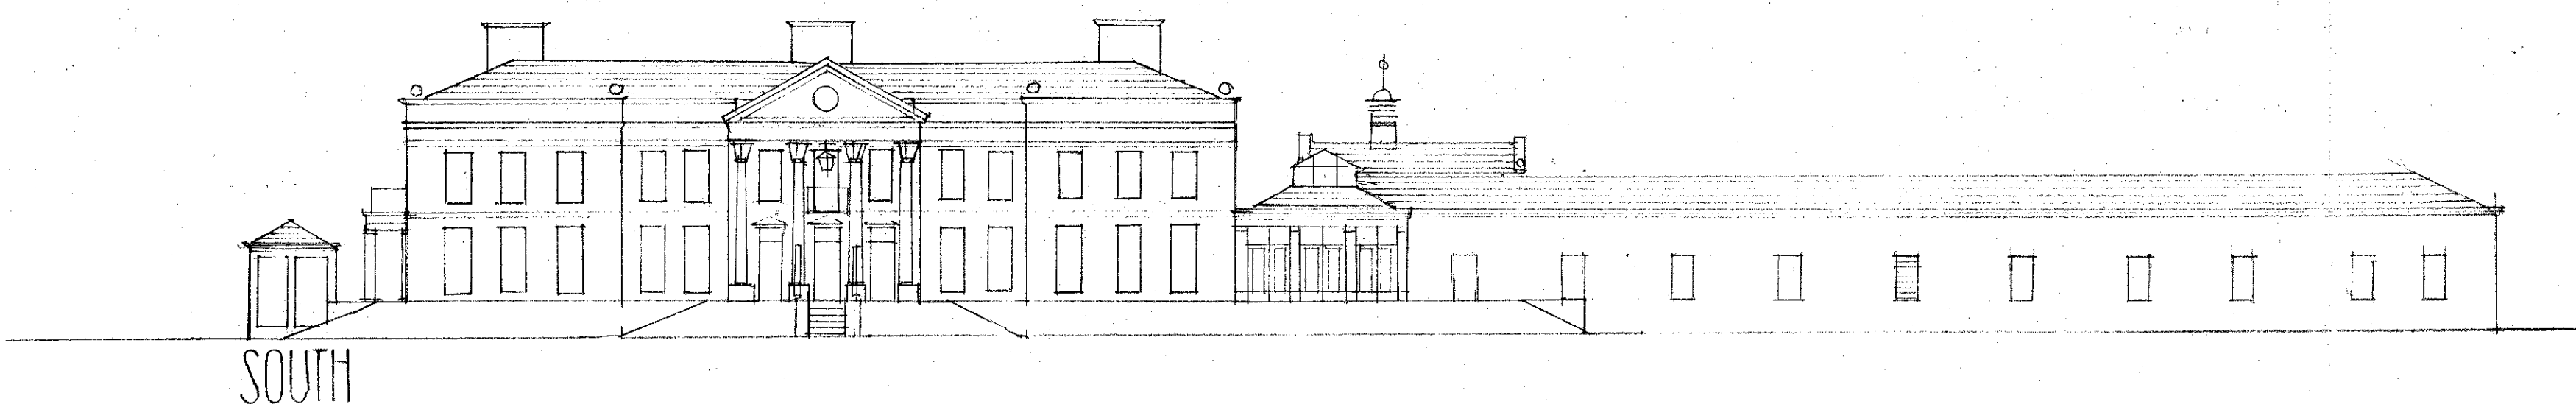


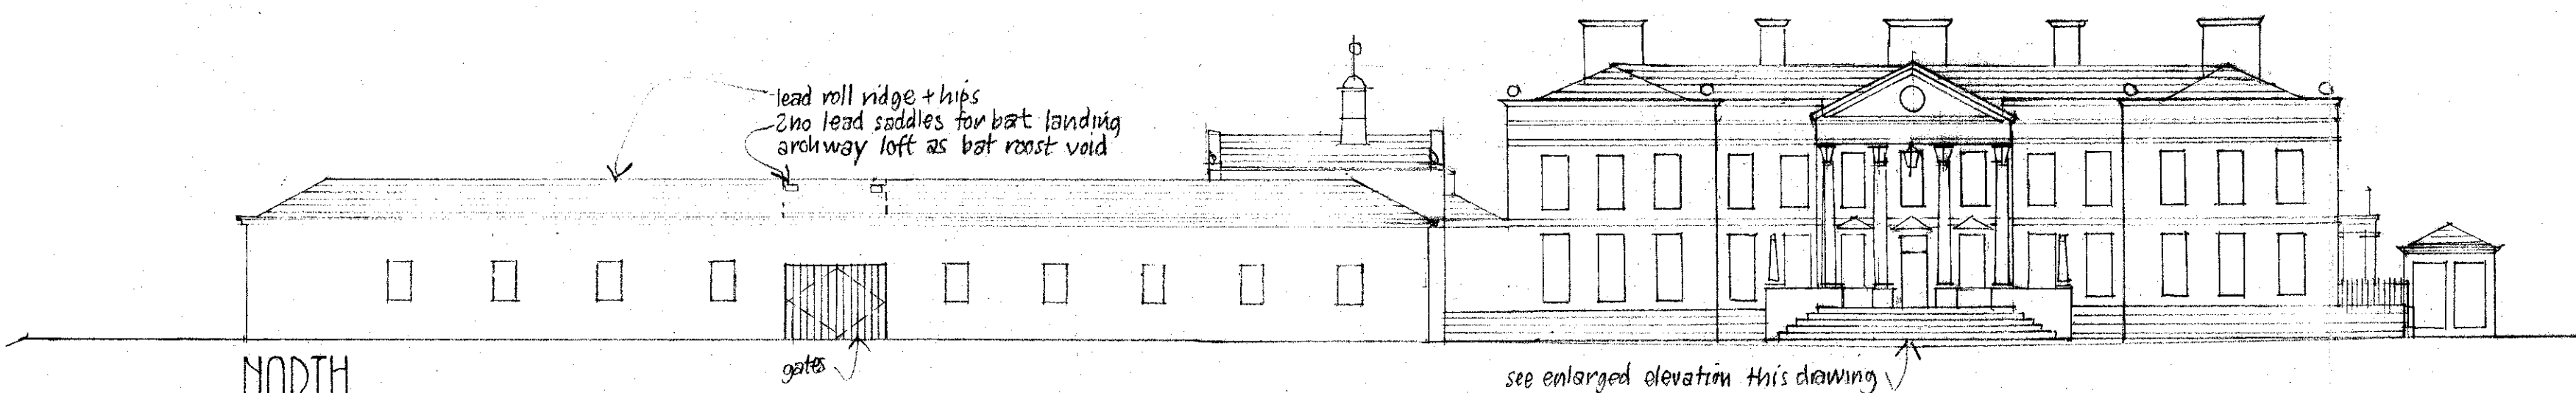


COURTYARD GATEWAY SOUTH 1:100 detail elev 4

black steel gates + railings
sandstone, low walls, ashlar
sawn sandstone piers, cappings, finials, cappings
600 X 600 X 2000 high piers, buried lighting outside
park railings to west + north of new driveway
50 X 12 steel flats, welded-up
nominal 2000 wide sections, bolted together

NORTH 1:100 to show typical detailing elev 3

roof - blue slate, mitred hips, 27½° pitch
flat centre roof (concealed) - grey GRP
walls - sandstone ashlar
sawn/carved sandstone - plinth, steps, paving, portico
window + door surrounds, string course, cappings
finials, obelisks, entablature, cappings, sandstone
windows + doors - white painted timber, sliding sash
rw goods - black aluminium hoppers + pipes
gutters concealed behind parapets

SAWLEY HALL
SAWLEY CLITHEROE
scale 1:200 1:100 August 2013

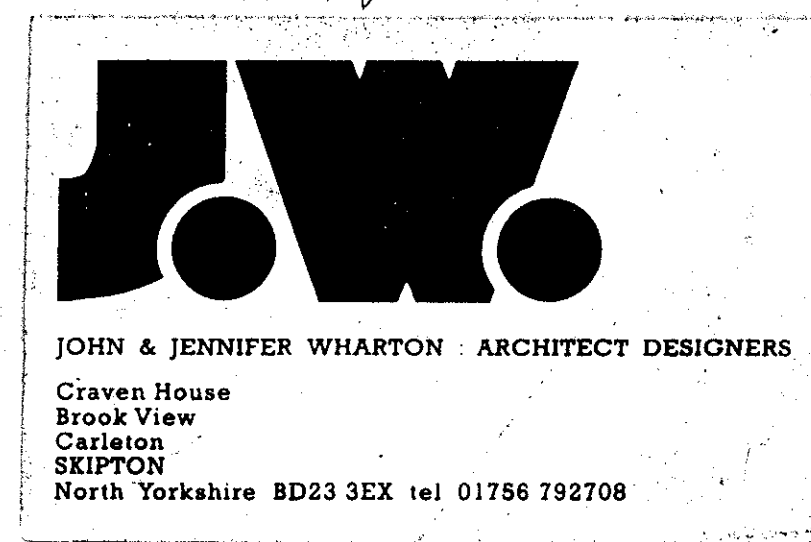

2392-81