



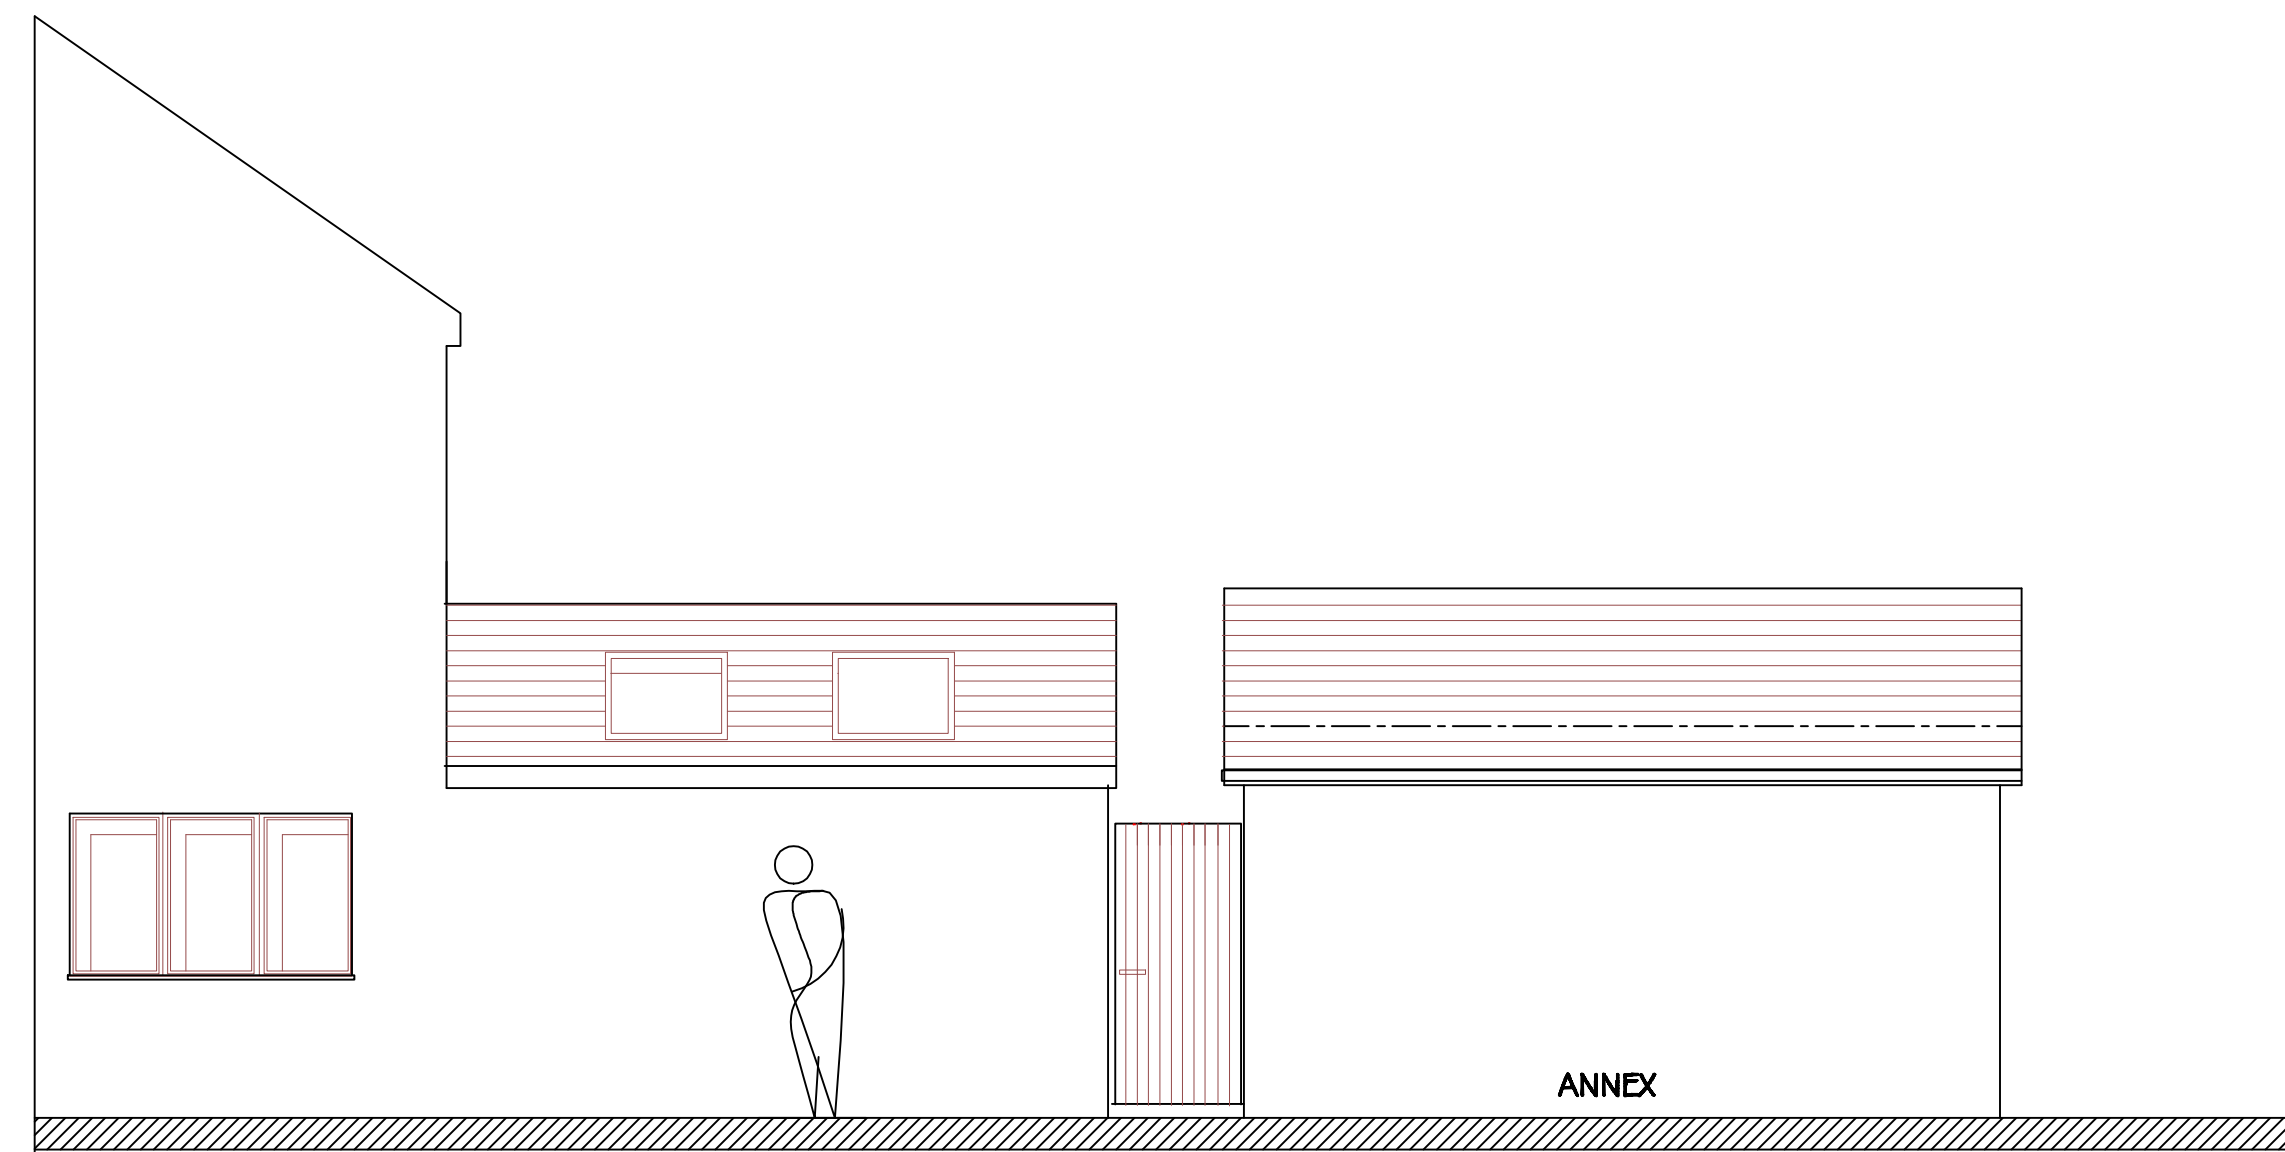


PROPOSED NORTH ELEVATION

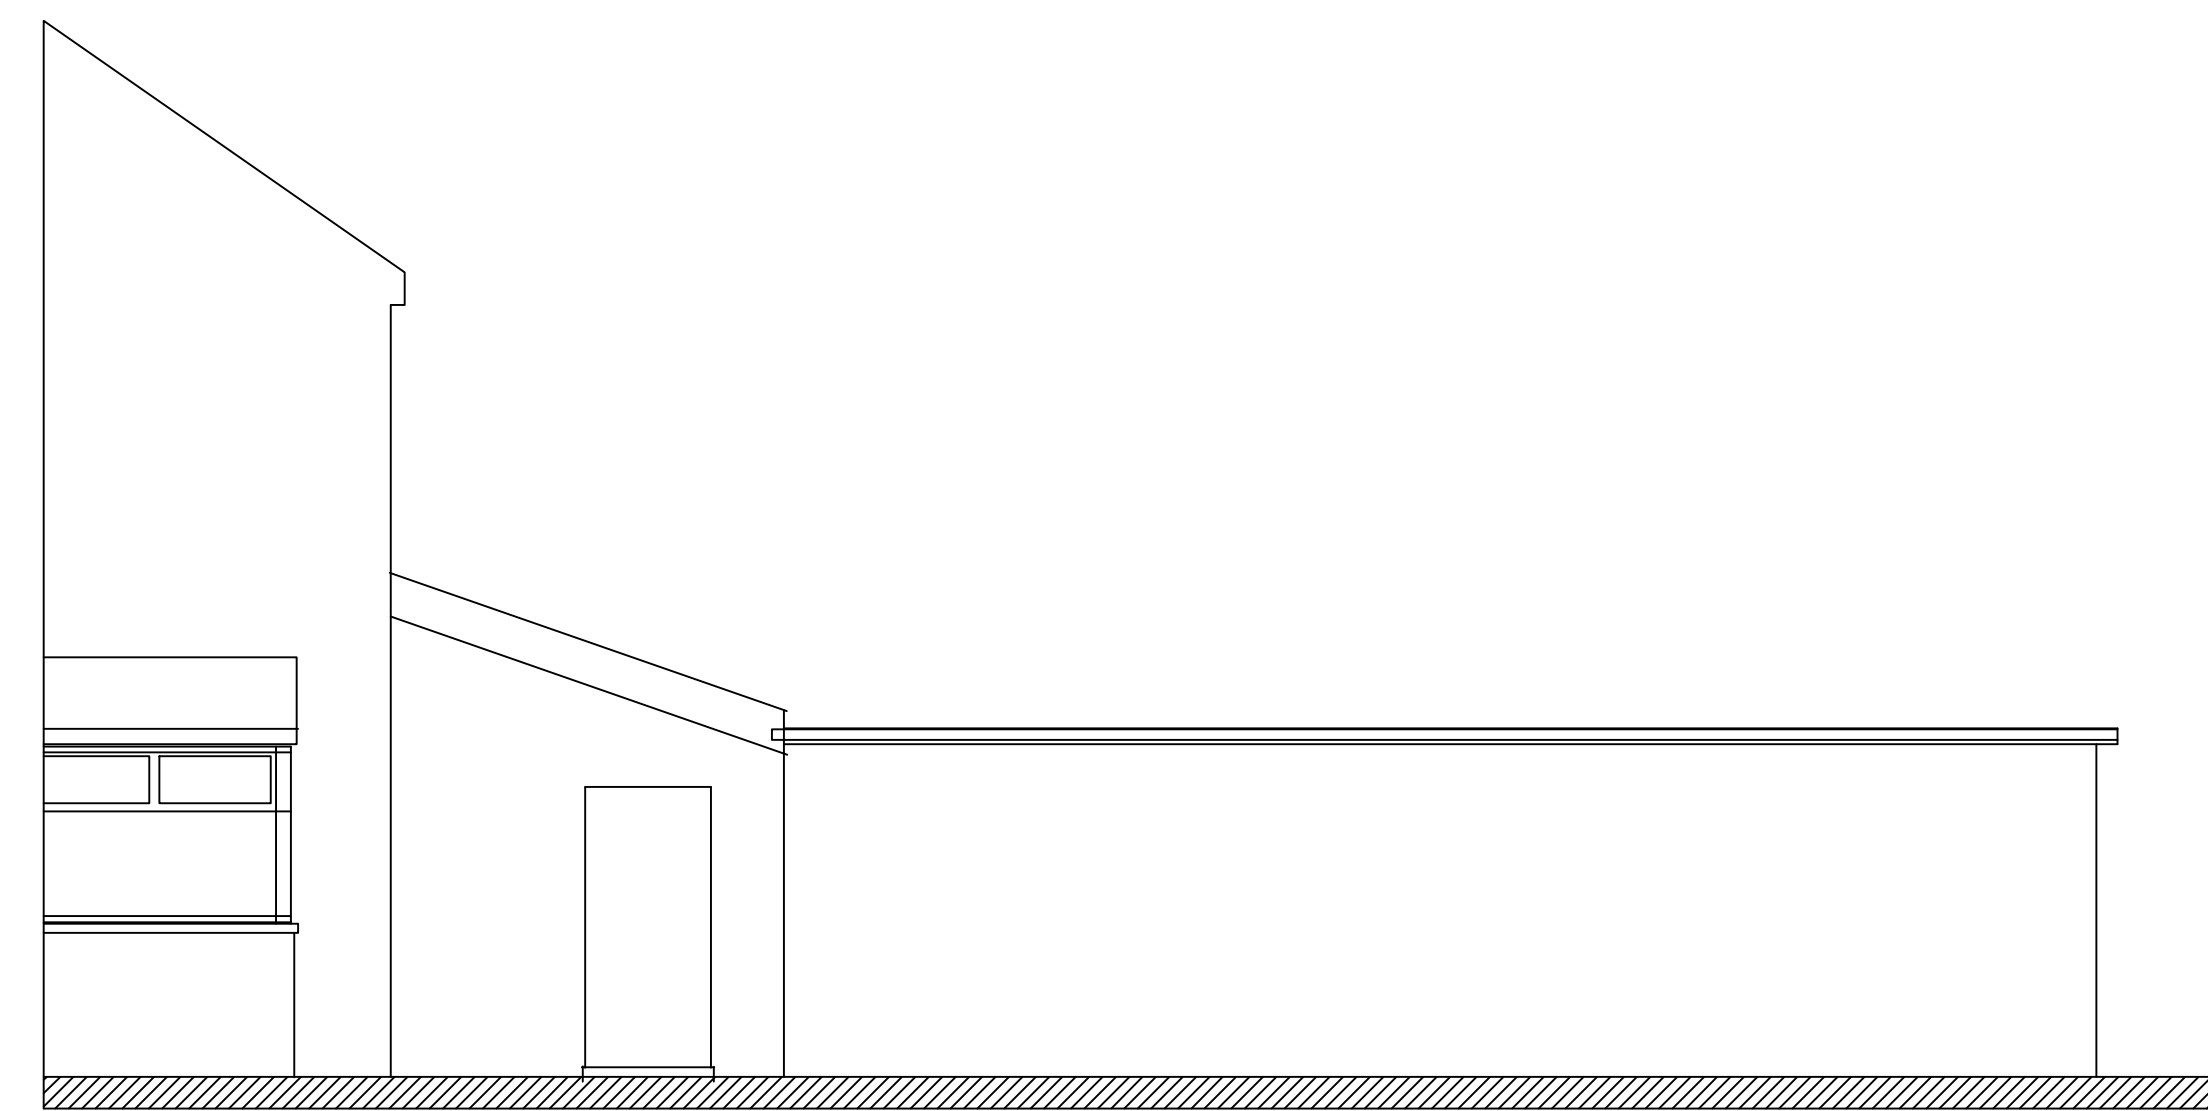


EXISTING NORTH ELEVATION



PROPOSED SOUTH ELEVATION

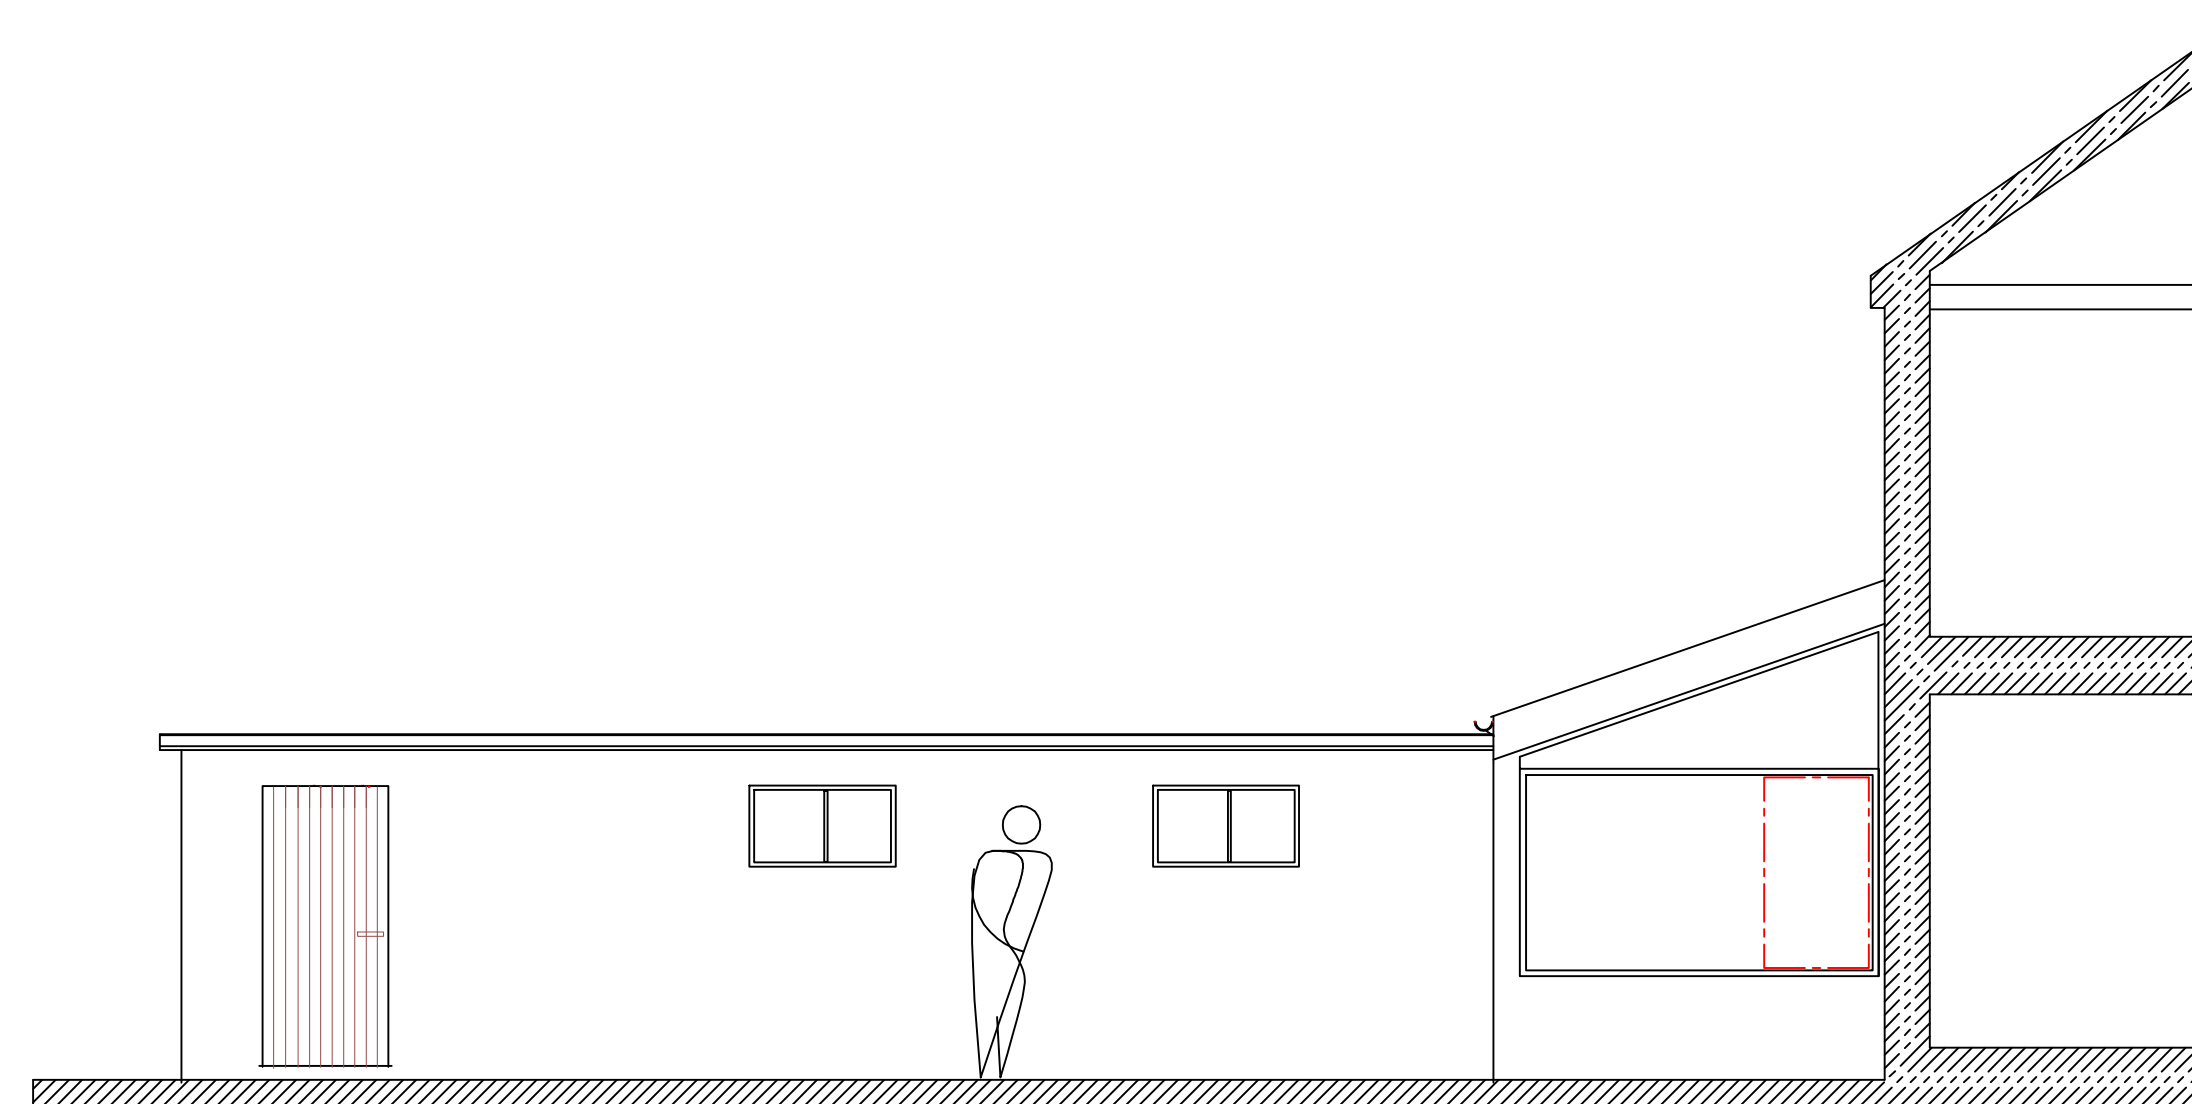

EXISTING SOUTH ELEVATION

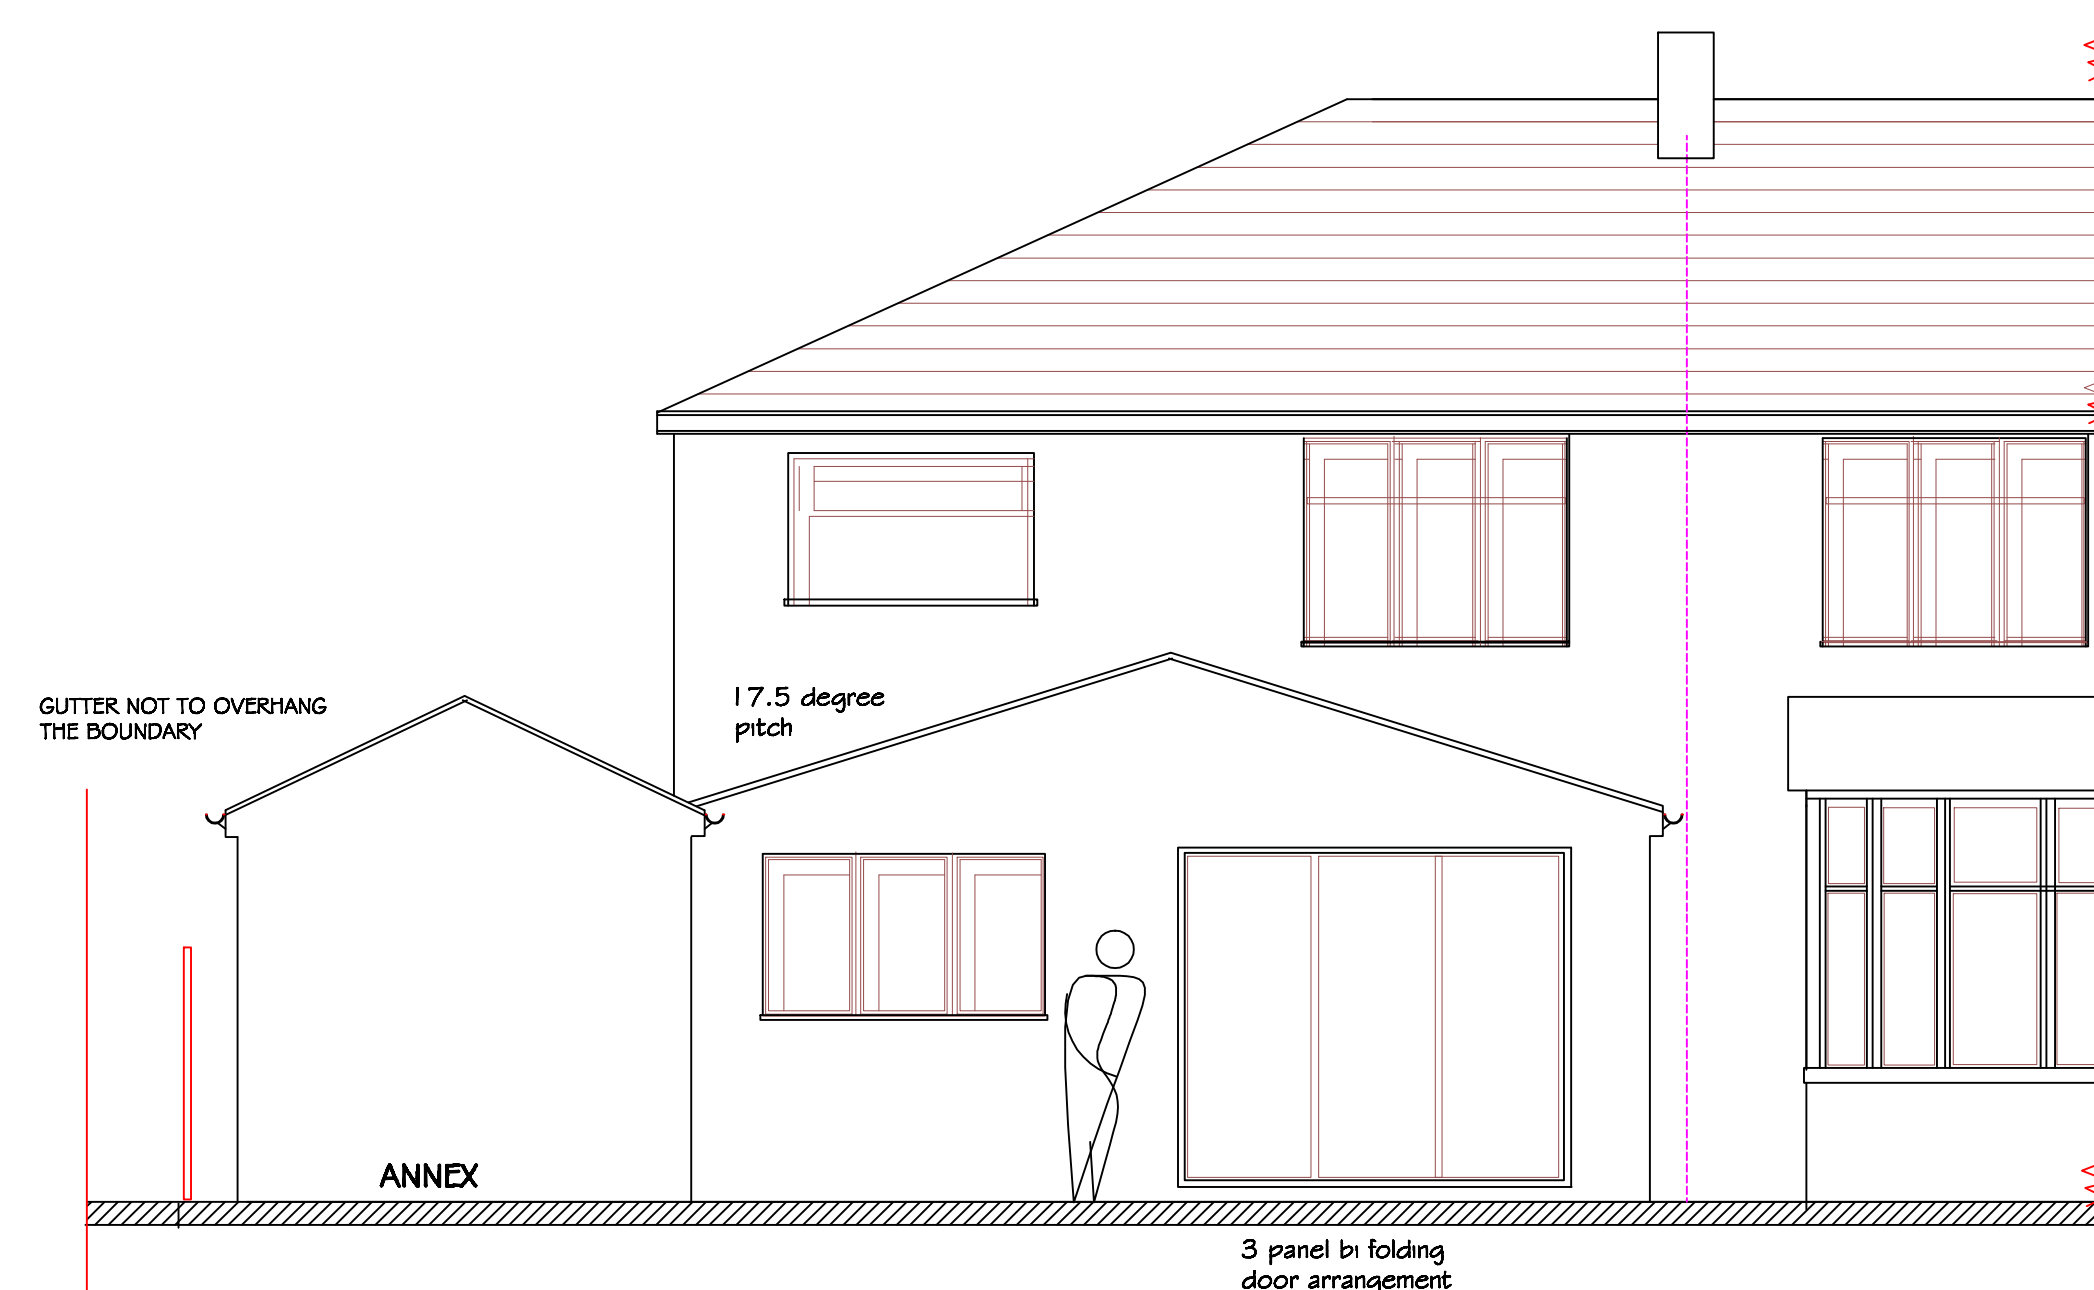

PROPOSED REAR ELEVATION



EXISTING REAR ELEVATION

77 MITTON ROAD
WHALLEY
LANCASHIRE

EXISTING & PROPOSED
ELEVATIONS

MARCH 2014 1:50 (A1)