



PROPOSED NORTH ELEVATION


extended area to the west elevation

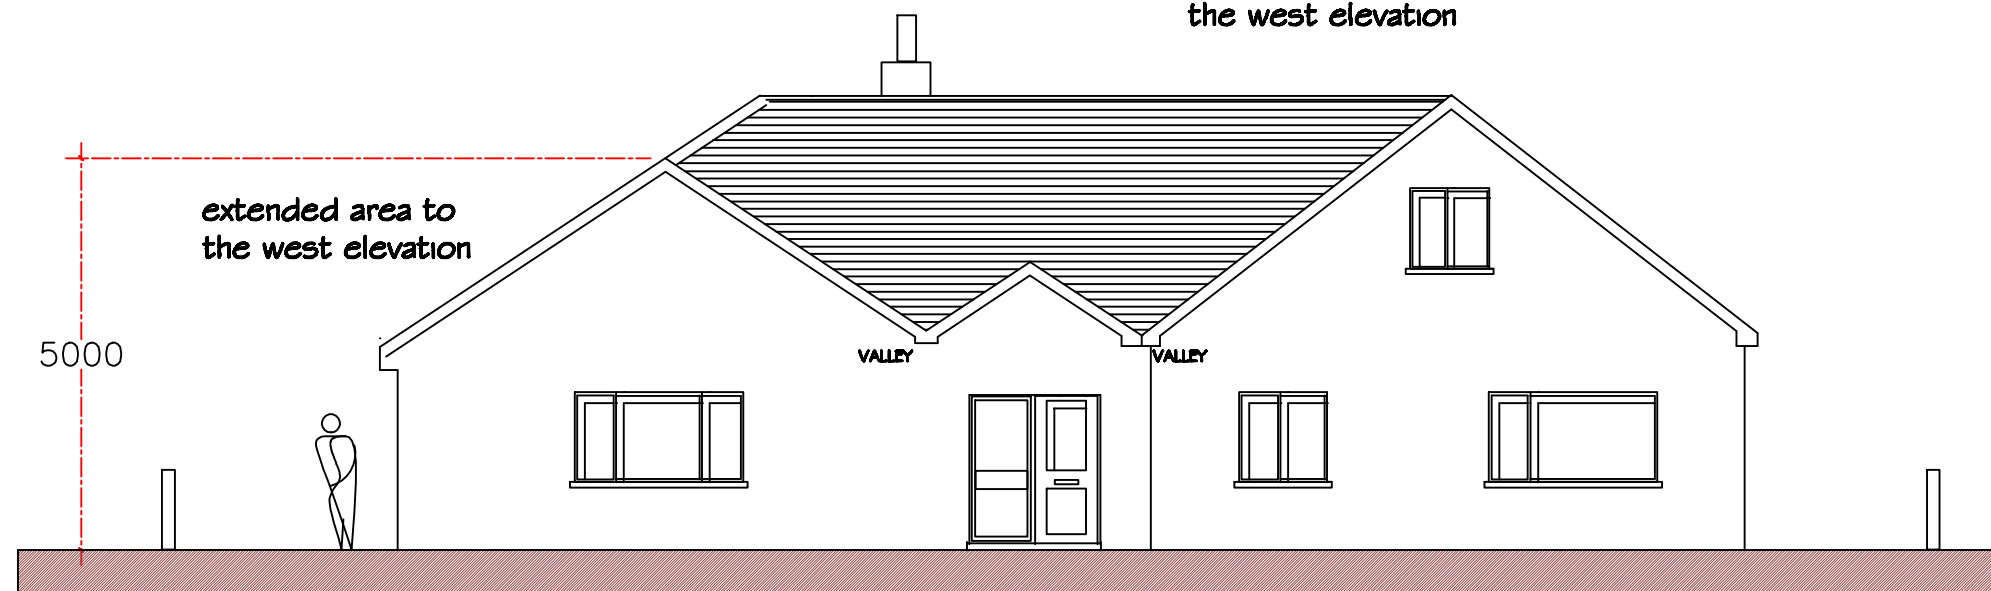

PROPOSED WEST ELEVATION

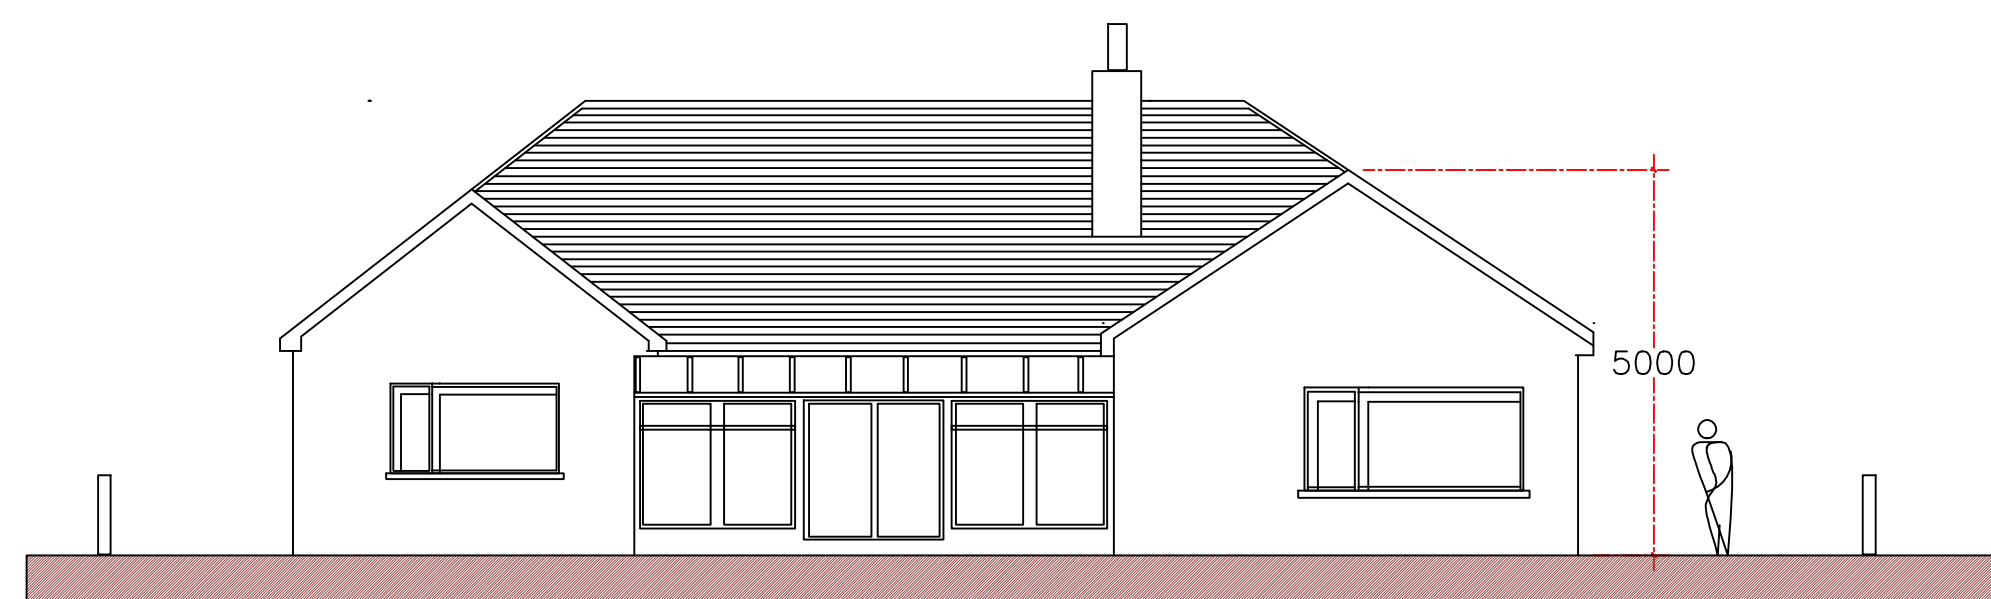

PROPOSED EAST ELEVATION

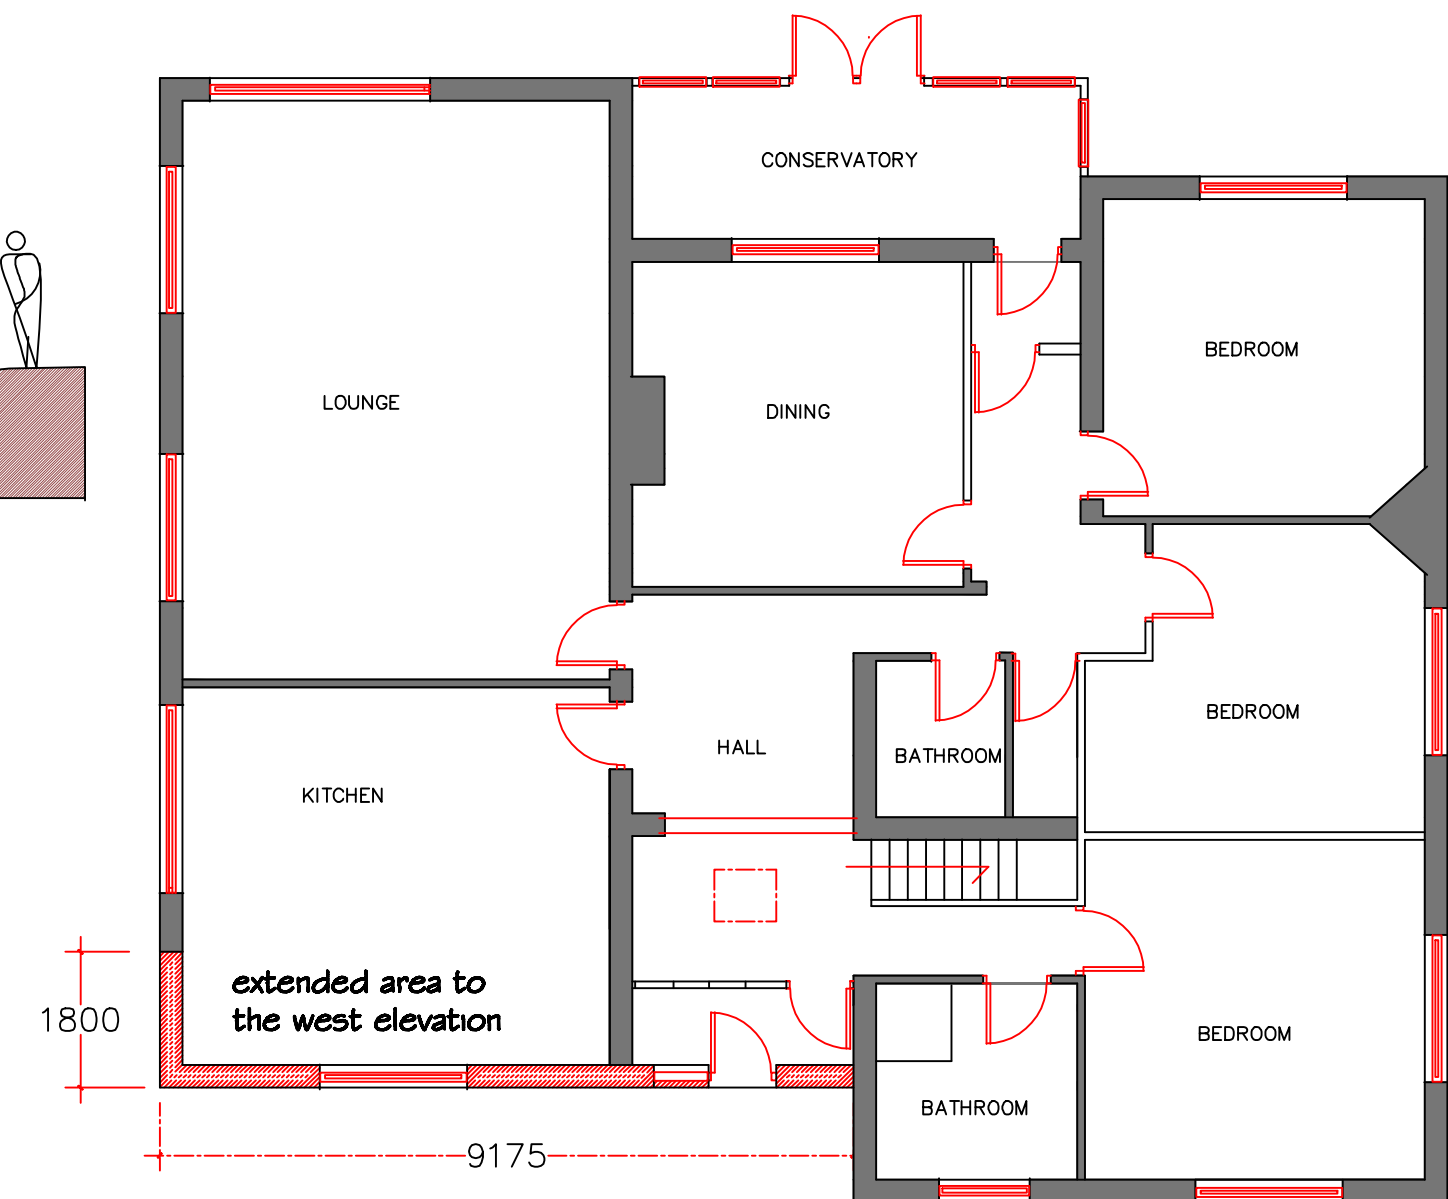

PROPOSED FLOOR PLAN

The proposal demonstrates a new pitched roof construction over the existing flat roof areas. Roof to be finished in a natural slate and to incorporate timber verges and soffits. The house is to be extended to the west elevation and a new gable to the east elevation. The walls are to be finished in a painted render finish to match. All new windows and doors to be in white UPVC.

GREENBANKS BUNGALOW
GREEN LANE
GRINDLETON
LANCASHIRE

PROPOSED PLAN & ELEVATIONS

PH/GB/200A MARCH 2014
1:100 (A2)

A - west elevation altered