




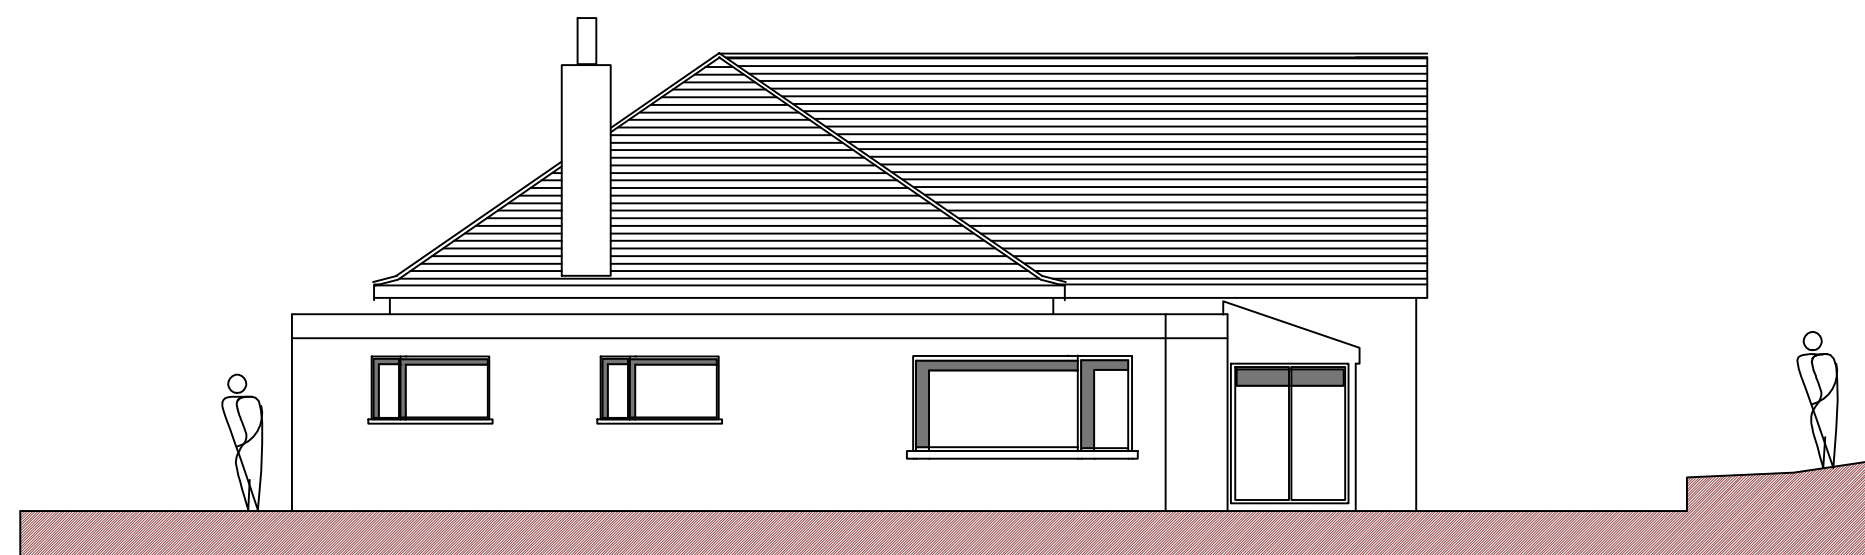

EXISTING NORTH ELEVATION

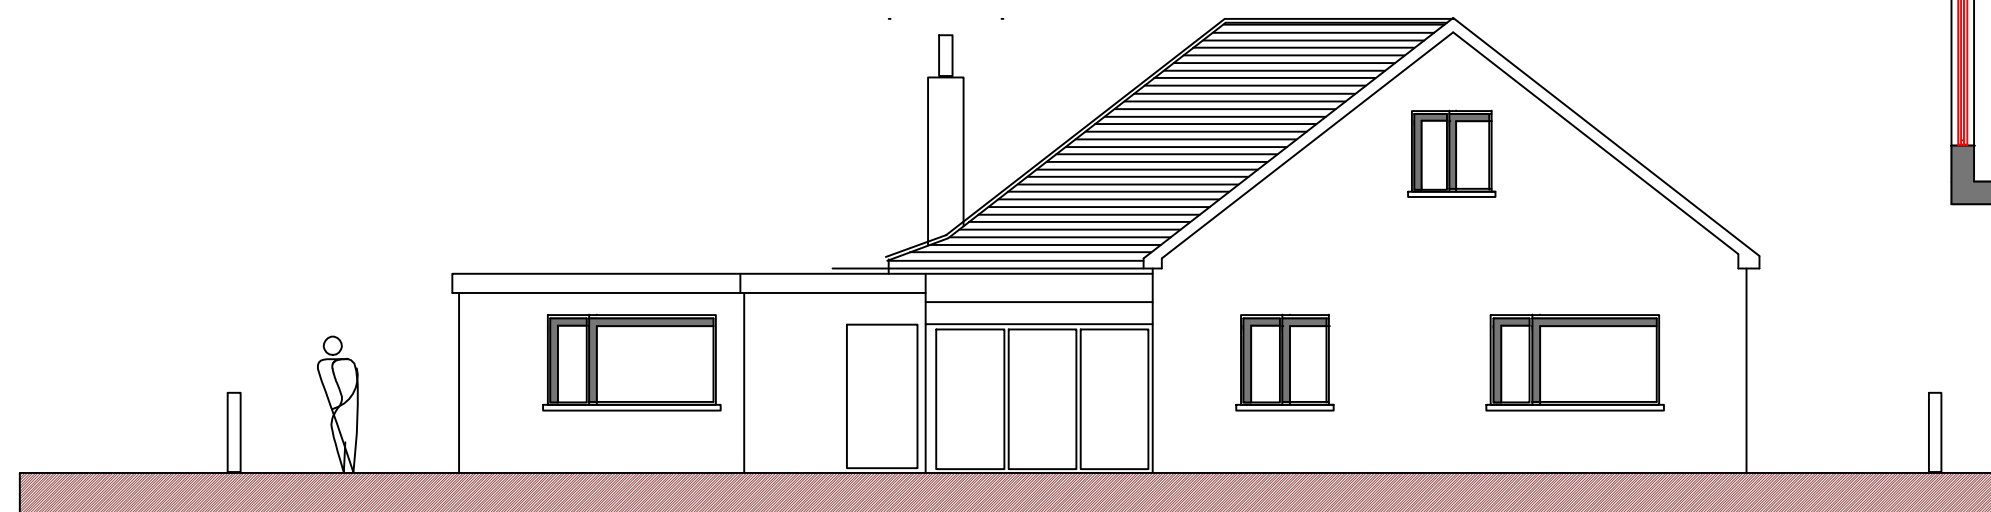

EXISTING WEST ELEVATION

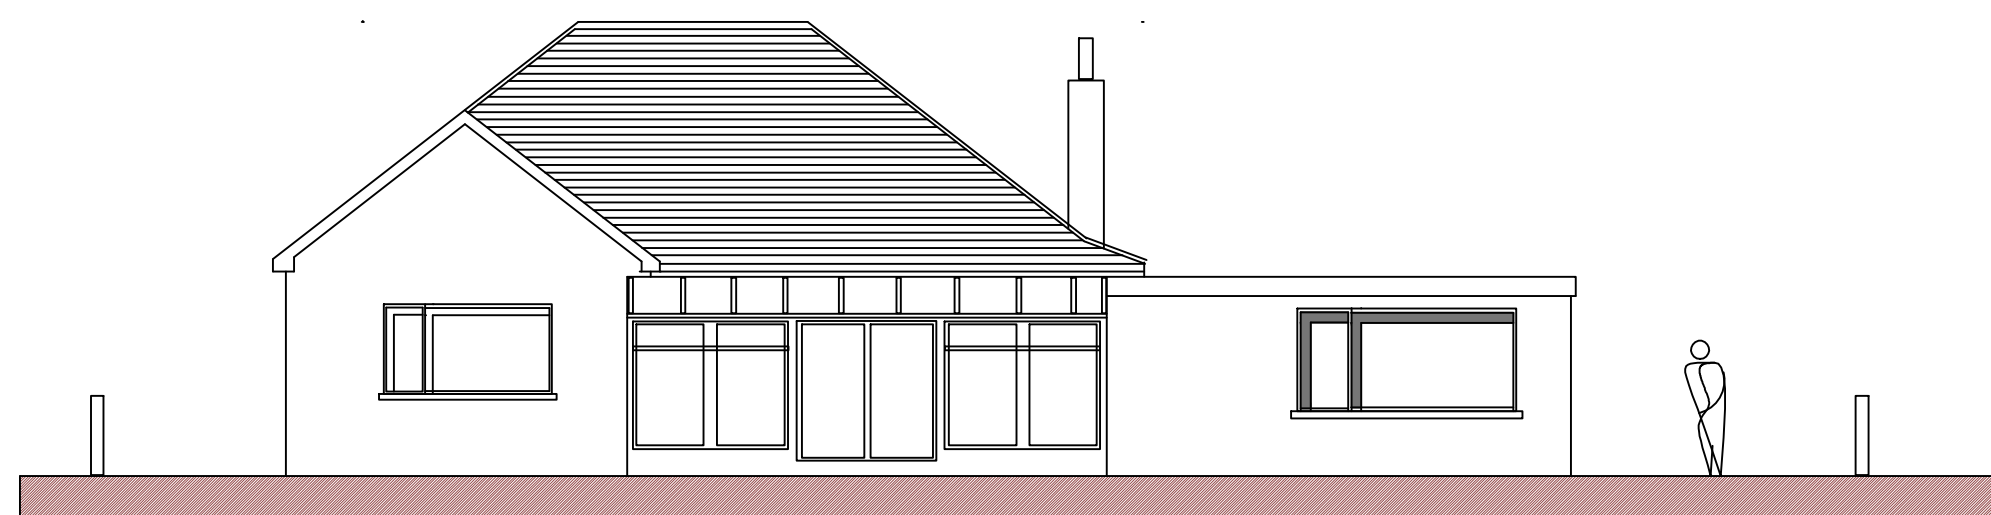

EXISTING EAST ELEVATION



EXISTING FLOOR PLAN

GREENBANKS BUNGALOW
GREEN LANE
GRINDLETON
LANCASHIRE

EXISTING PLAN & ELEVATIONS

PH/GB/100 MARCH 2014
1:100 (A2)