
76.00m 15.00m 2 3 S. +12.12 13.00m EHTA.64 7 . چې RH76.44 RH17.21 

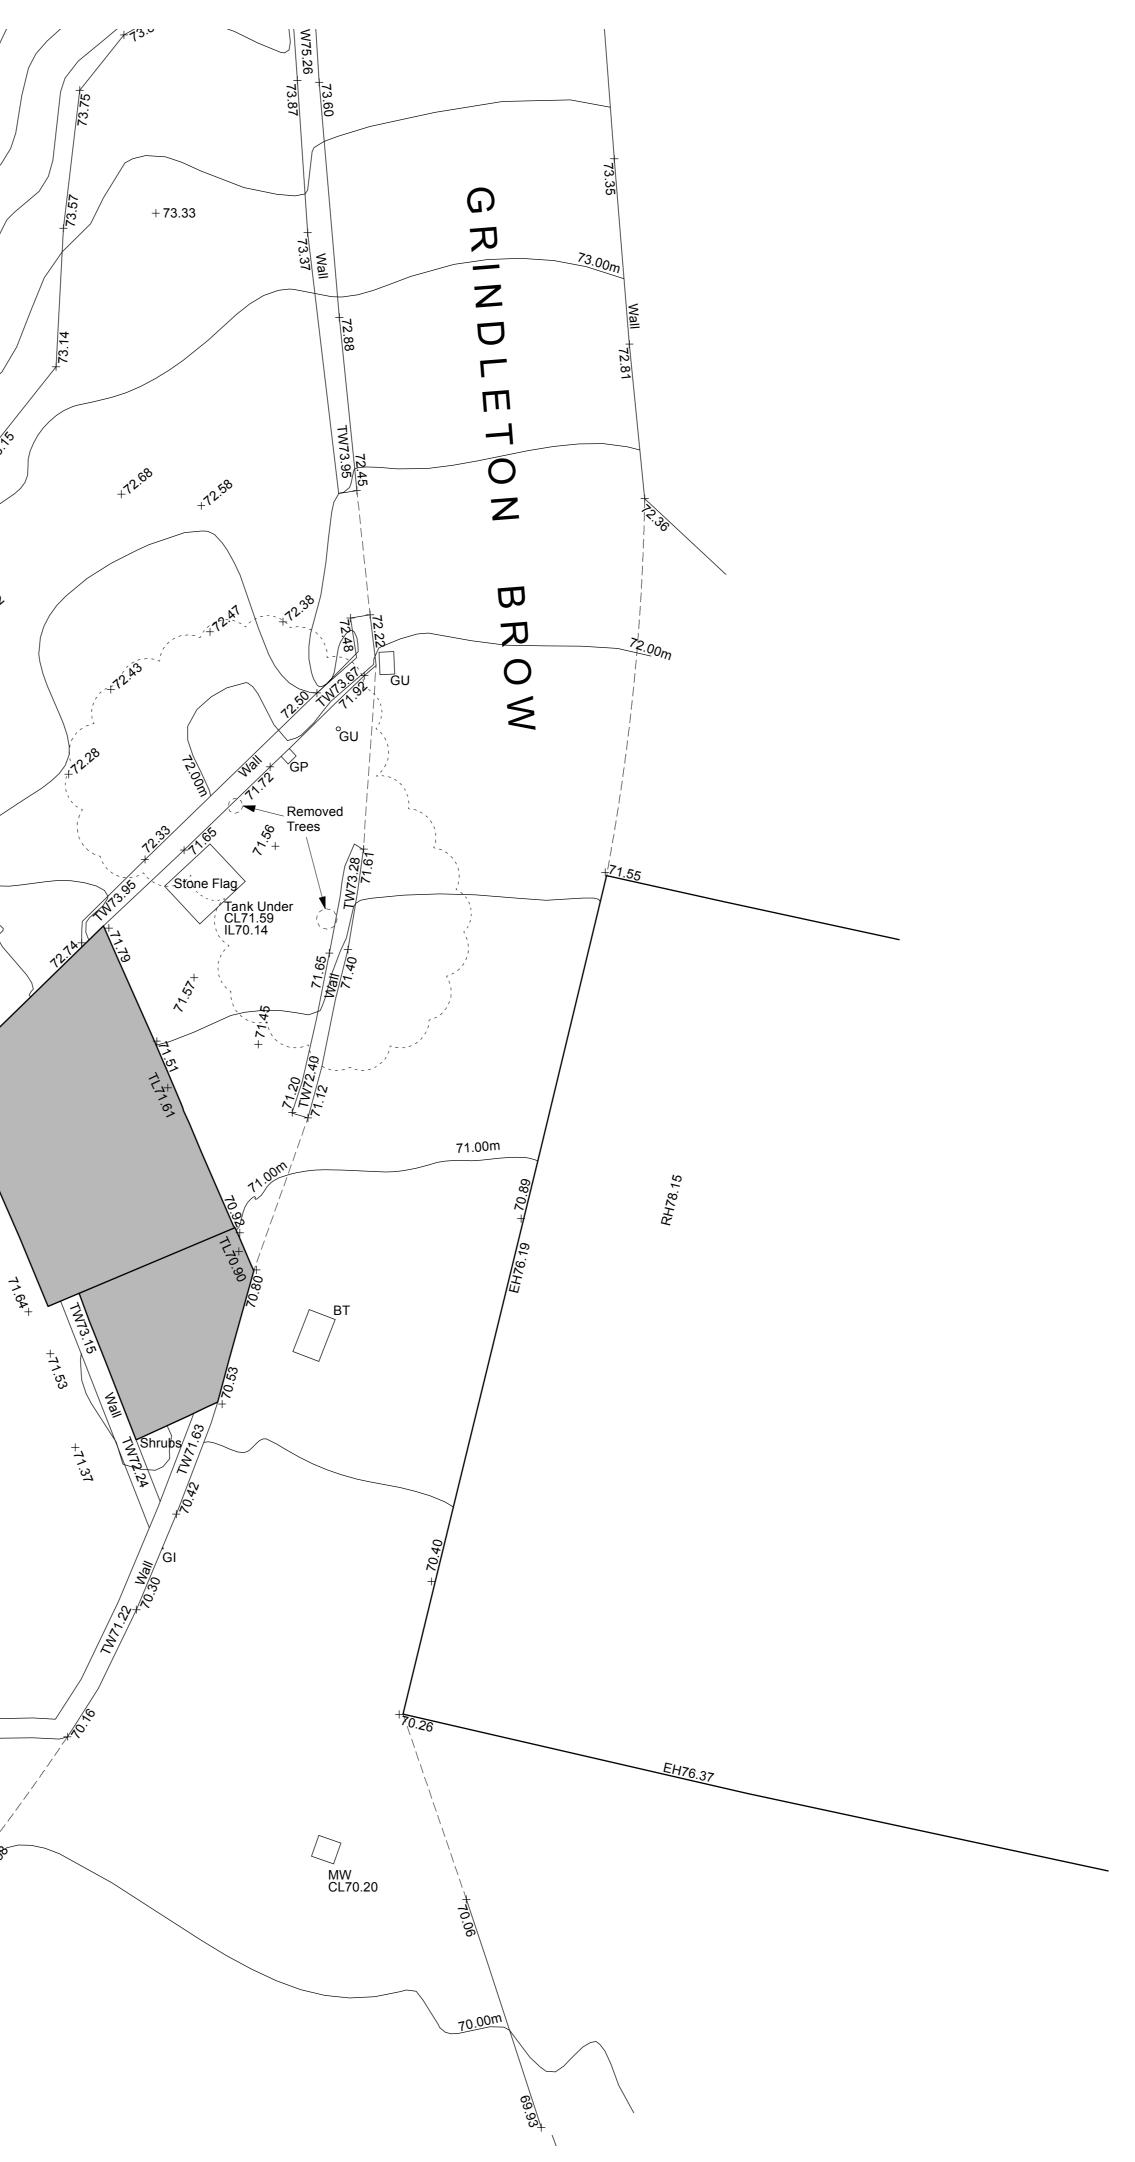



2 Berkshire Close | Wilpshire | Blackburn | Lancashire | BB1 9NG tel 01254 614055 fax 01254 209754 e-mail sales@tricadsolutions.co.uk Notes

All Dimensions to be checked on site. Walls shown on plans are not to be assumed to be solid & should be checked for thickness, construction, load bearing capacity & stability.

0	1 2 3 4 5 6 7 8 Metres	9 1 0
ABBF BT CL DK EH GP GU IL MH RH sI TL TW usb: usf: usj: usj: ■	REVIATIONS BT Cover Cover Level Drop Kerb Eves Height Gas Inlet Gate Post Gully Invert Level Man Hole Ridge/Roof Height Sky Light Threshold Level Top of Wall Under Side of Beam Under Side of Floor Under Side of Joist Electrical Distribution Stop Tap	

NOTE All levels and coordinates relate to OSGB36 using GNSS data. Levels defining edge of carriageway are observed at channel (bottom of kerb).

This drawing is the property of IWA Architects. Copyright is reserved by them and the drawing is issued on condition that it is not copied either wholly or in part without the consent in writing of IWA Architects.				
Dimensions should not be by the contractor before of work				
1:100 <b>100</b>		5000 4000		
ev Date Description	on			
Existing Site Plan				
Drwg. No.: 202	24.E.002	Rev.: <b>-</b>		
Date: Dec '13	<sub>Scale:</sub> 1:100	@A1		
		@A1		
Date: Dec '13	nitects			
IWA Arch	Ditects Dad, Clitheroe, Lancashi			