


This drawing is the property of IWA Architects.
Copyright is reserved by them and the drawing is issued
on condition that it is not copied either wholly or in part
without the consent in writing of IWA Architects.

Dimensions should not be scaled. All dimensions to be
checked on site by the contractor before
commencement of the relevant part of the work

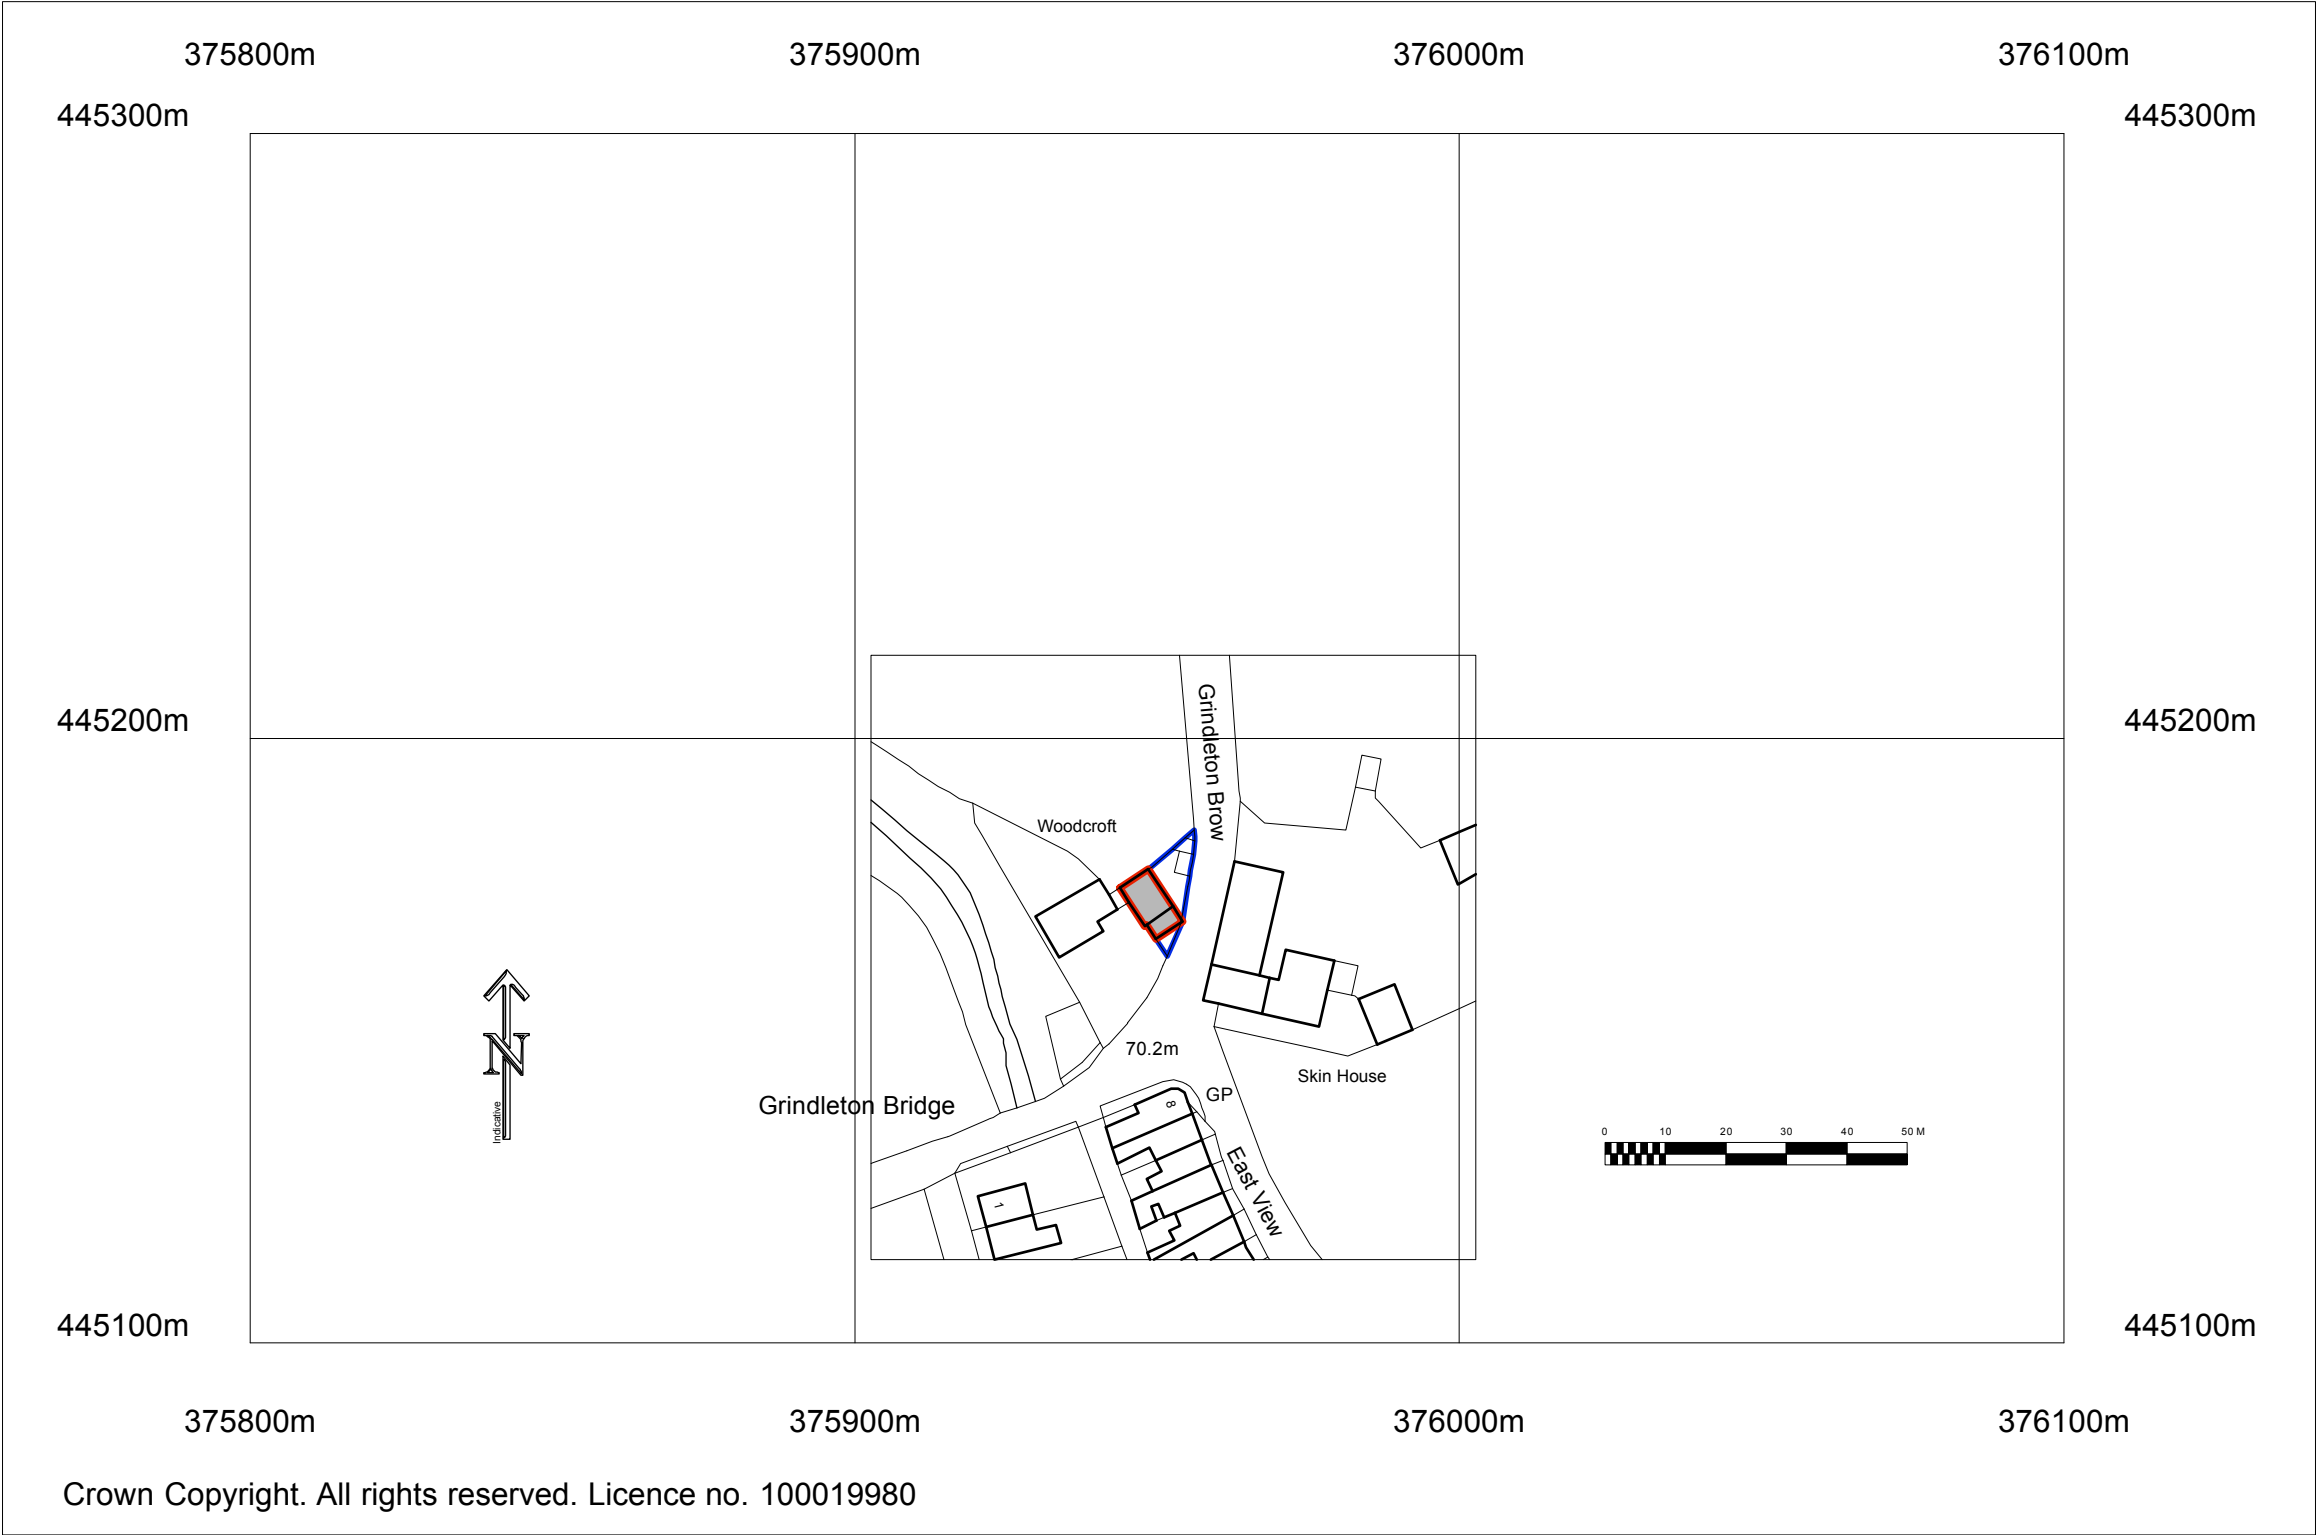

Rev	Date	Description
-	-	-

The Old Workshop
Grindleton Brow, Grindleton

OS Location Plan

Drwg. No.: 2024.OS.001		Rev.: -
Date: Dec '13	Scale: 1:1250@A3	