




This drawing is the property of Ashworth Burke Partnership. It is to be used for the purpose for which it was prepared and is not to be used for any other purpose without the written consent of Ashworth Burke Partnership. No liability shall be accepted for any loss or damage, whether direct or indirect, arising from the use of this drawing.

Ashworth Burke Partnership Chartered Architects

3 Castle Gate, Clitheroe, Lancashire BB7 1AZ
Tel: 01200 422673 • Fax: 01200 442732

job:	21 CHURCH STREET, RIBCHESTER
client:	MR & MRS D. FORTER
drawing:	LOCATION PLAN
scale:	1:1250
date:	06.06
number:	00.036.06
rev:	

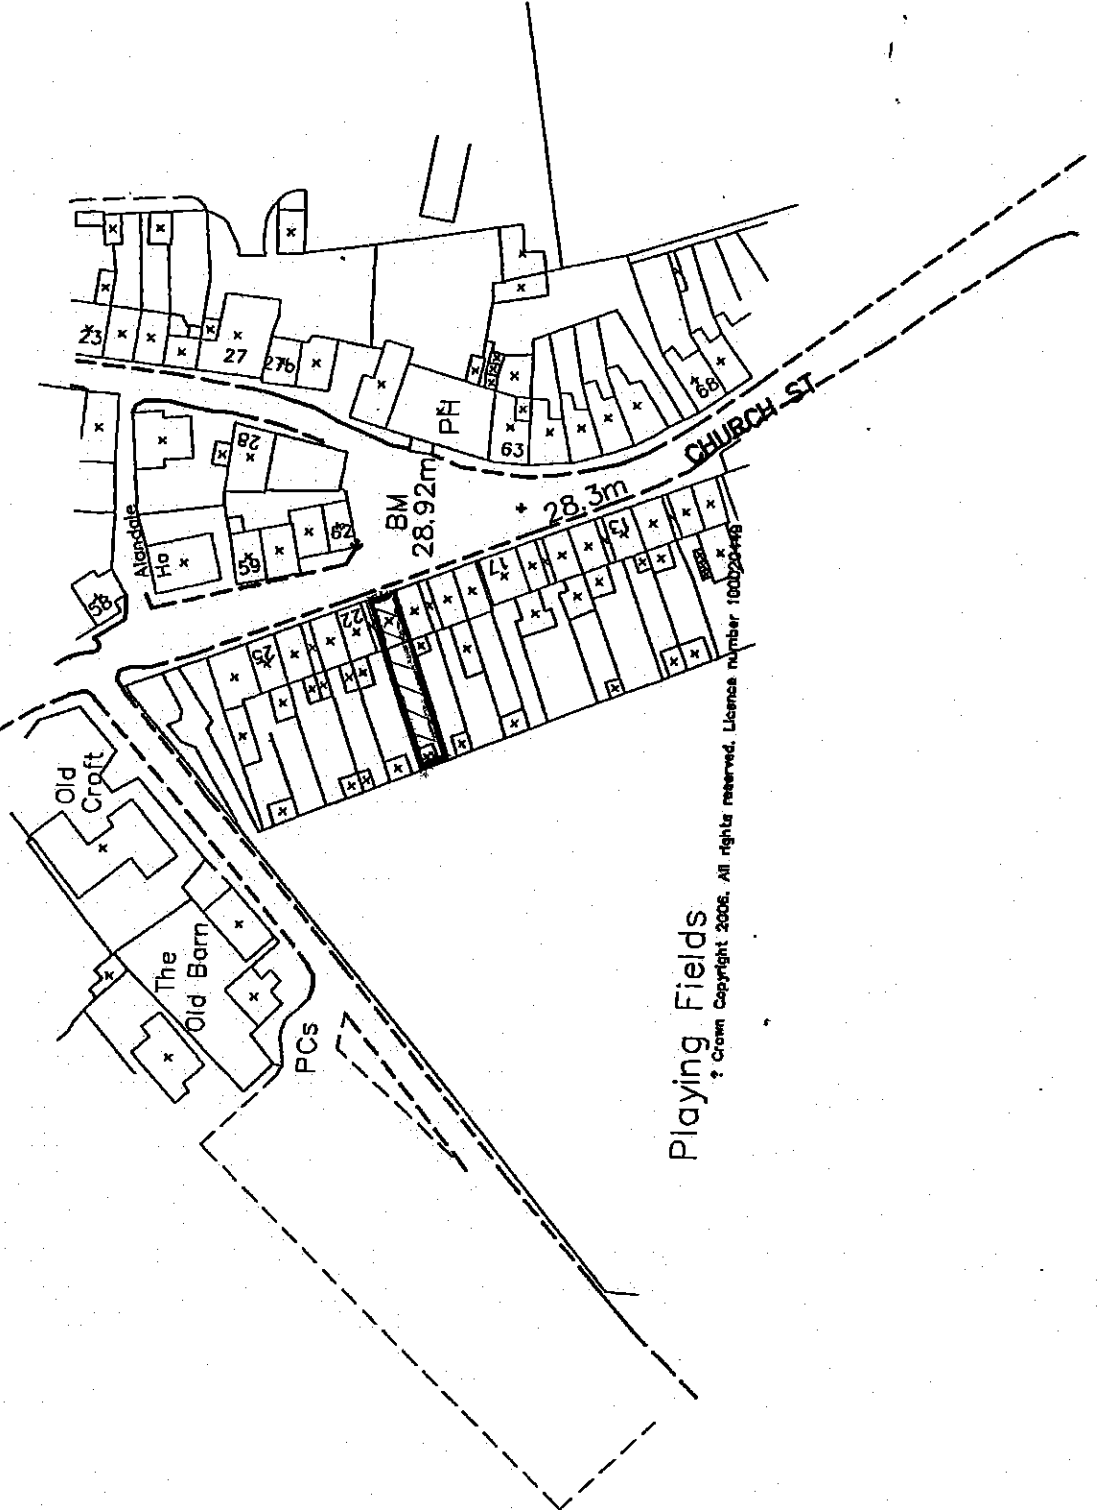

Playing Fields

© Crown Copyright 2006. All rights reserved. Licence number 100020449