




PROPOSED GROUND FLOOR PLAN

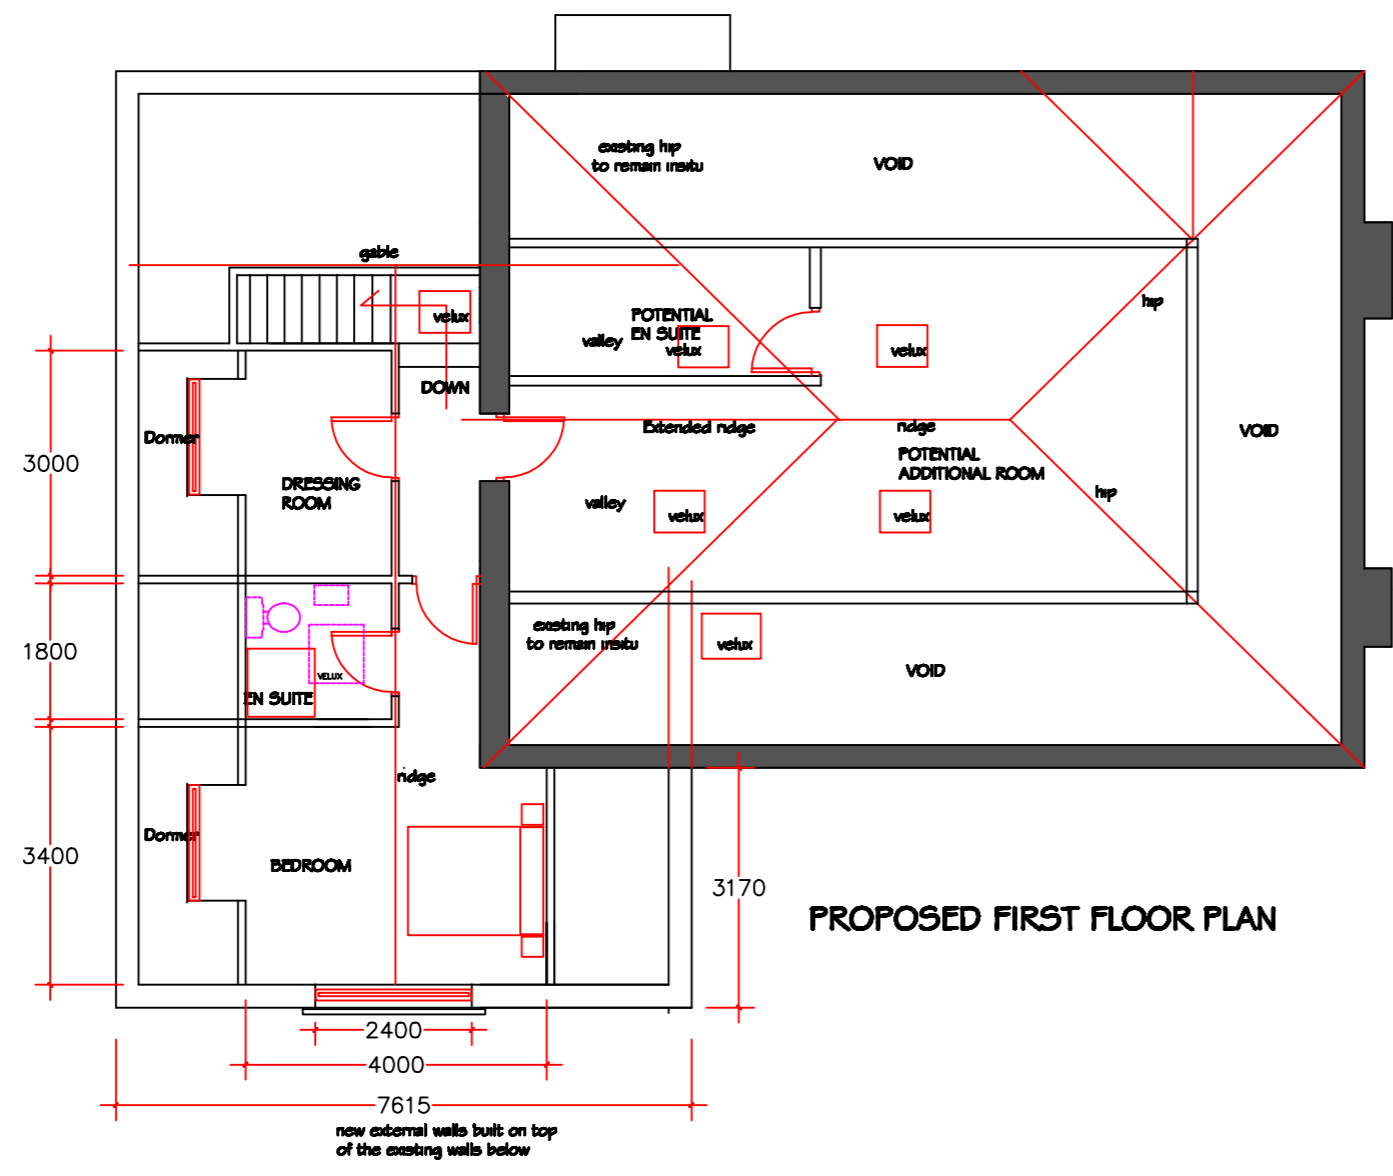


PROPOSED FIRST FLOOR PLAN

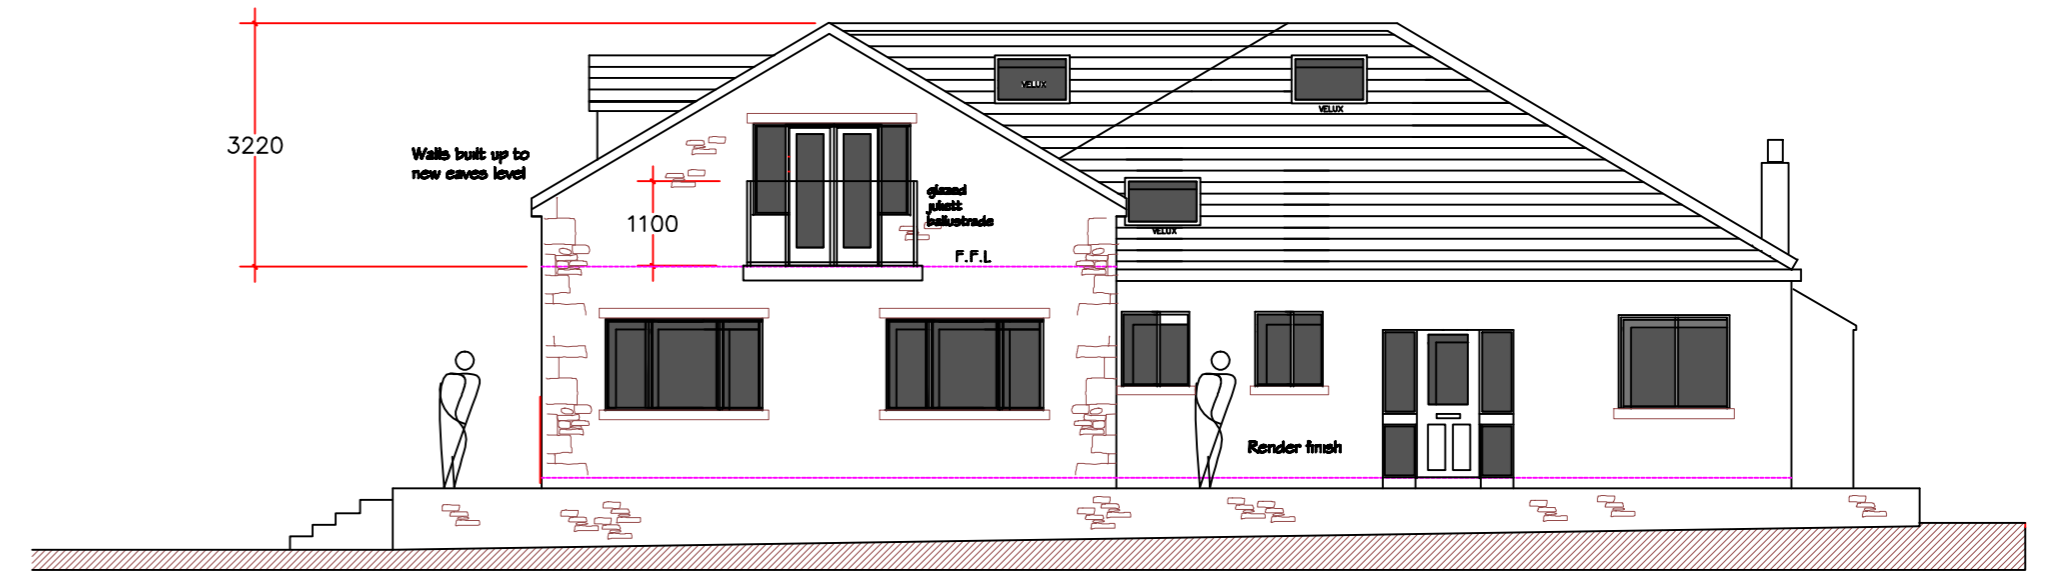


PROPOSED WEST ELEVATION

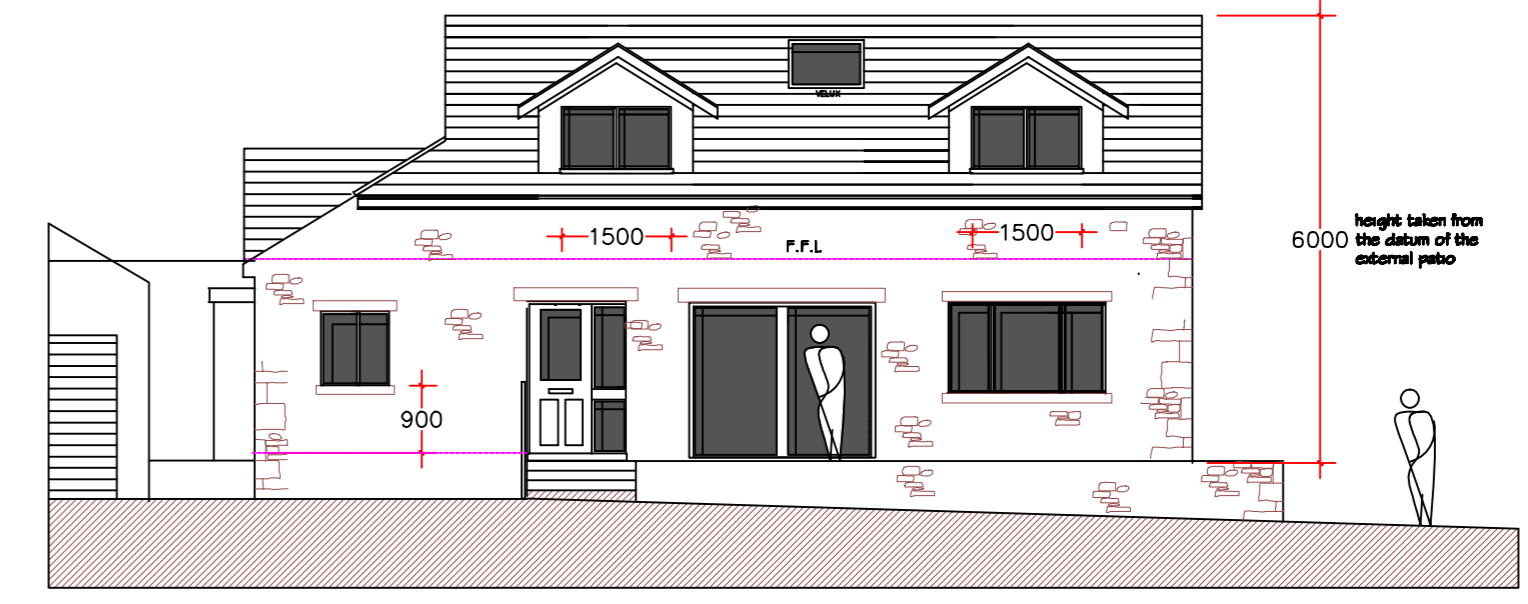

PROPOSED NORTH ELEVATION

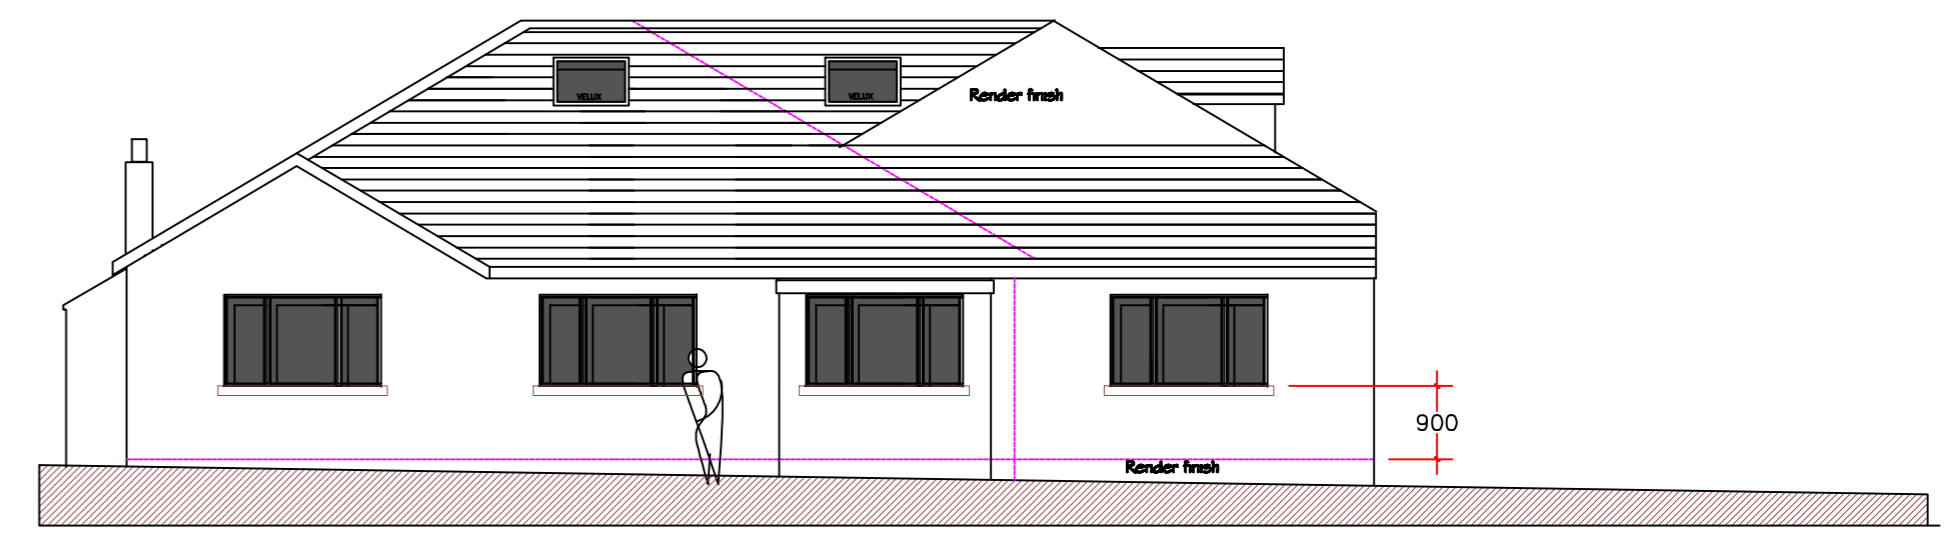

PROPOSED EAST ELEVATION

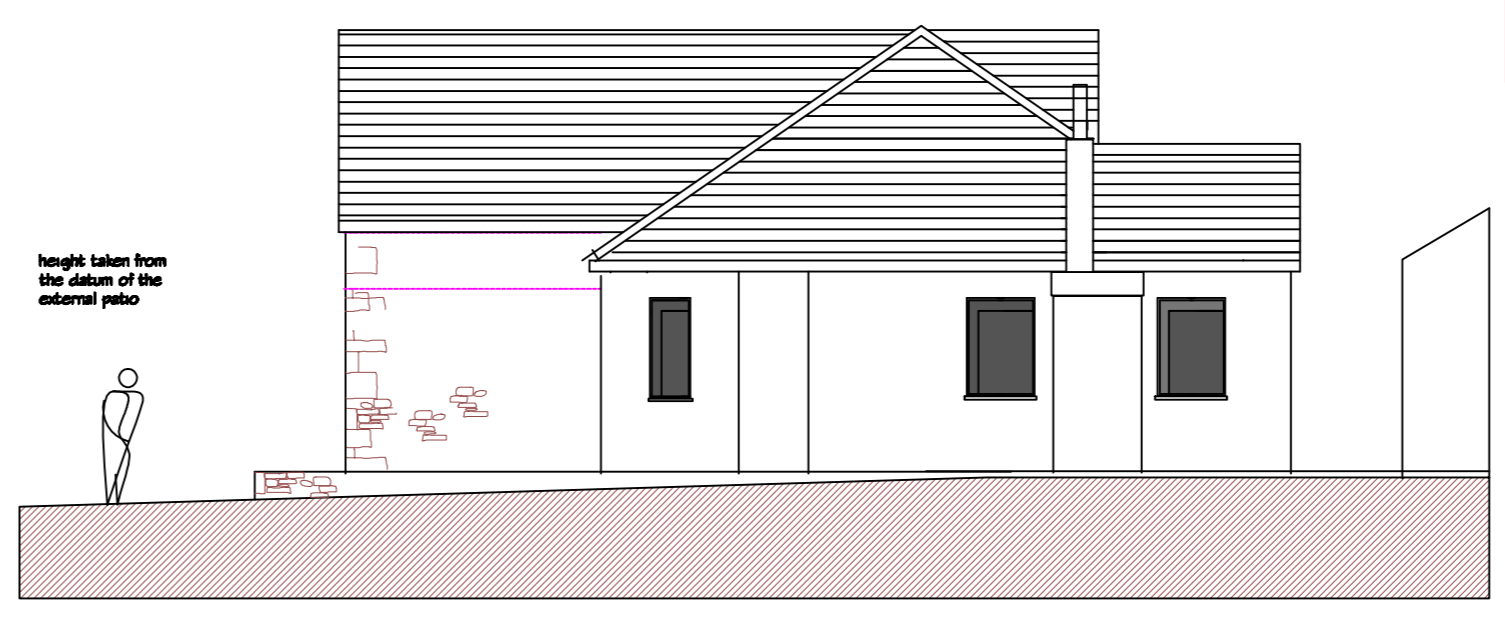

EXISTING SOUTH ELEVATION

REVISED PROPOSAL

**WHITCROFT
CHATBURN
LANCASHIRE**

**PLANS AND ELEVATIONS
AS PROPOSED**

1:100 (A2)

PHD/W/200

JULY 2014