




EXISTING GROUND FLOOR PLAN

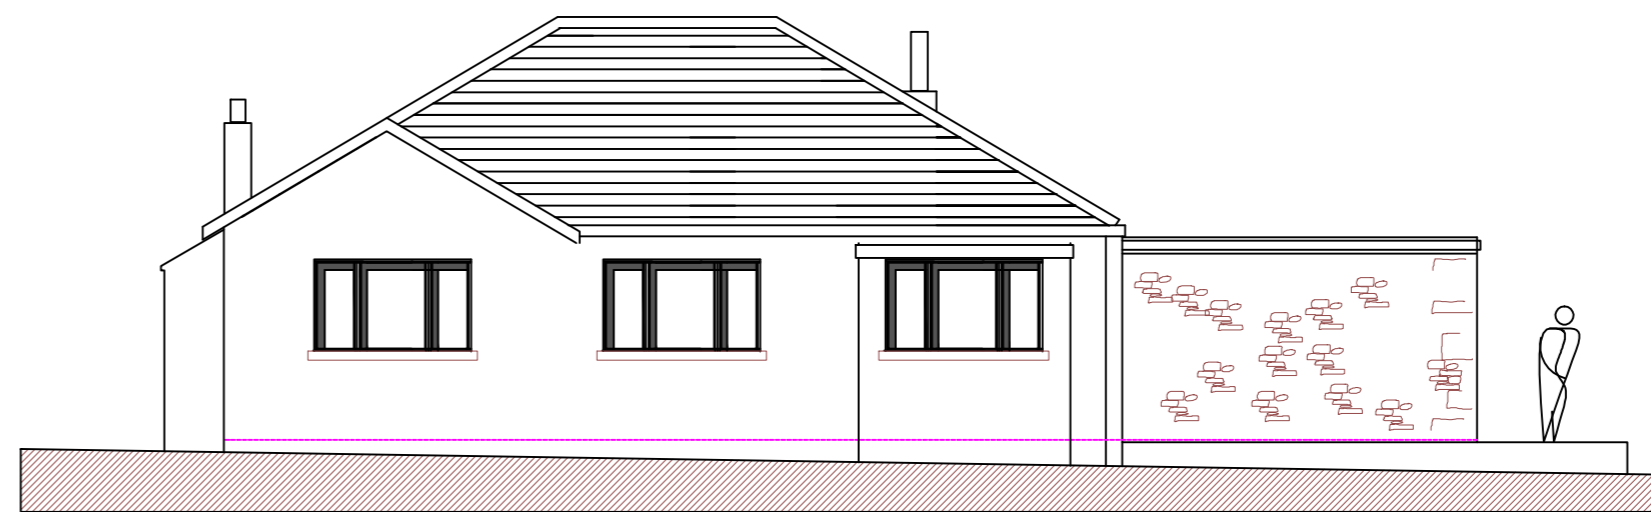

EXISTING EAST ELEVATION

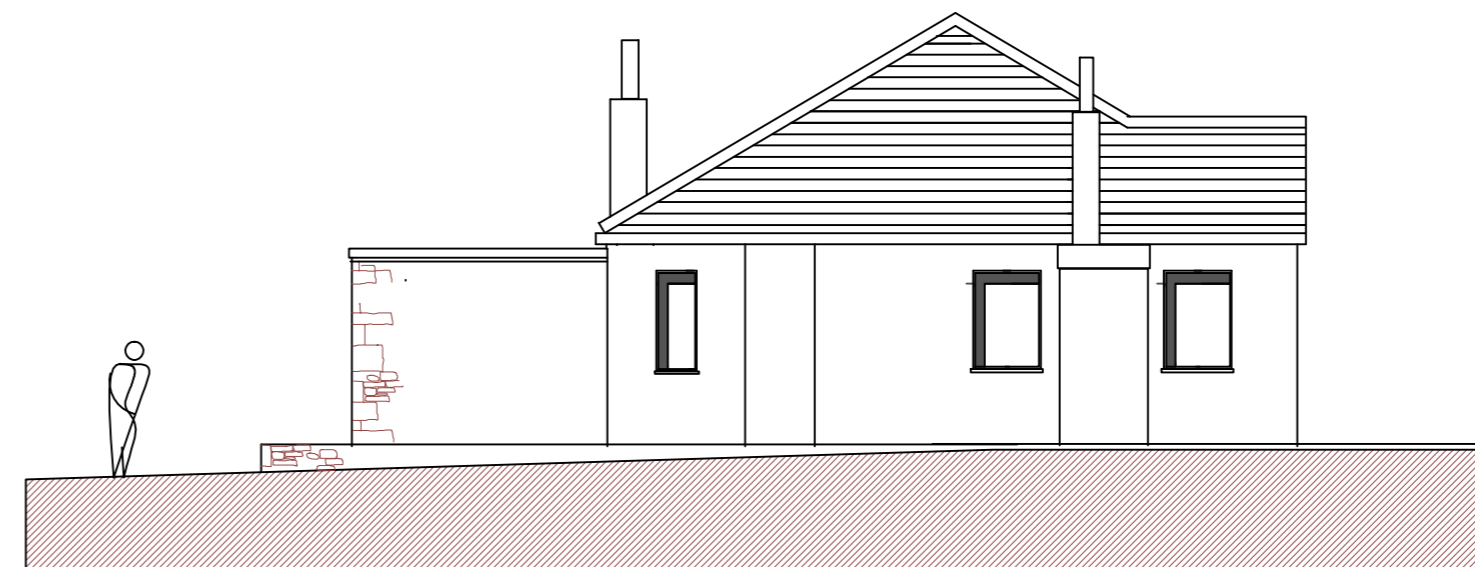

EXISTING SOUTH ELEVATION

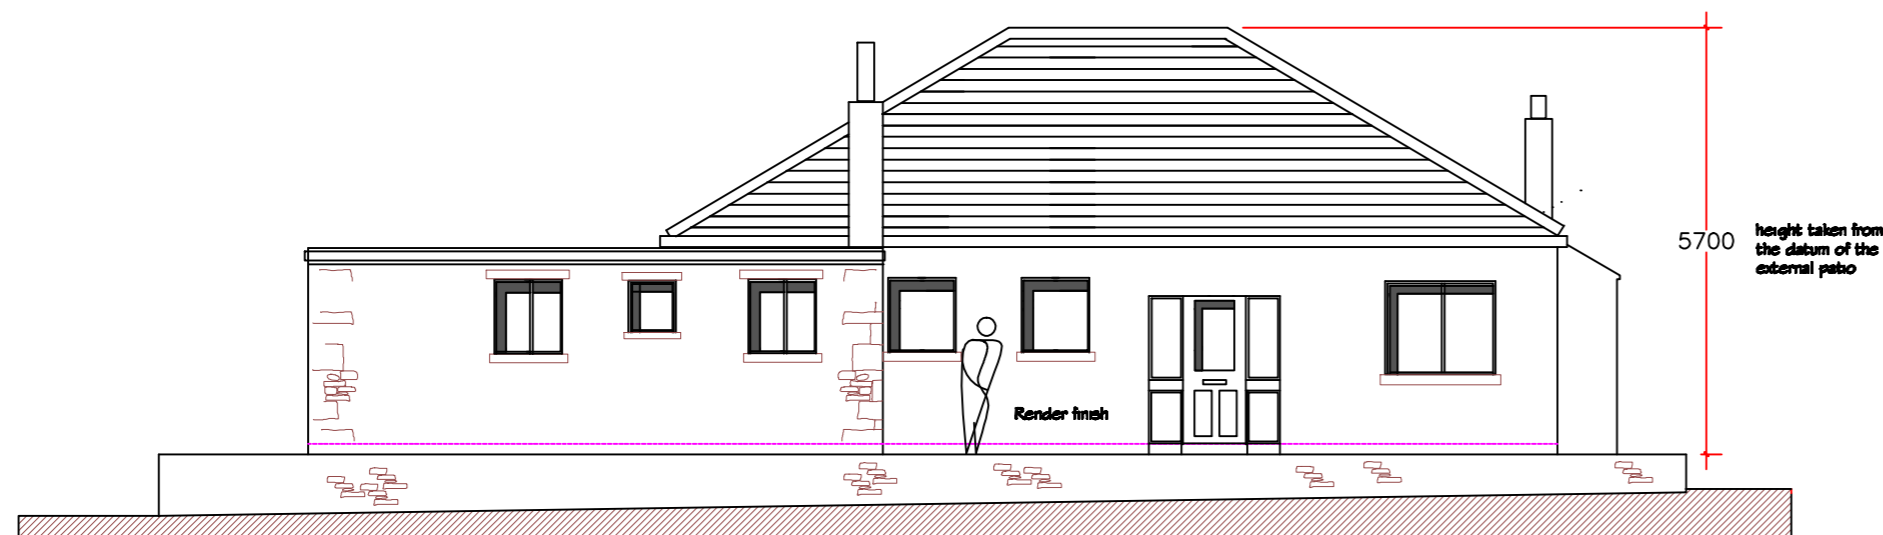

EXISTING WEST ELEVATION



EXISTING NORTH ELEVATION

FOR PLANNING APPROVAL
REFER TO DRAWING PHDW/200

**WHITECROFT
CHATBURN
LANCASHIRE**

**PLANS AND ELEVATIONS
AS EXISTING**

1:100 (A2)

PHDW/100

JANUARY 2014