



**FRONT ELEVATION**

Plot 103 Bampton Plot 104 Bampton Plot 105 Ashford Plot 106 Ashford

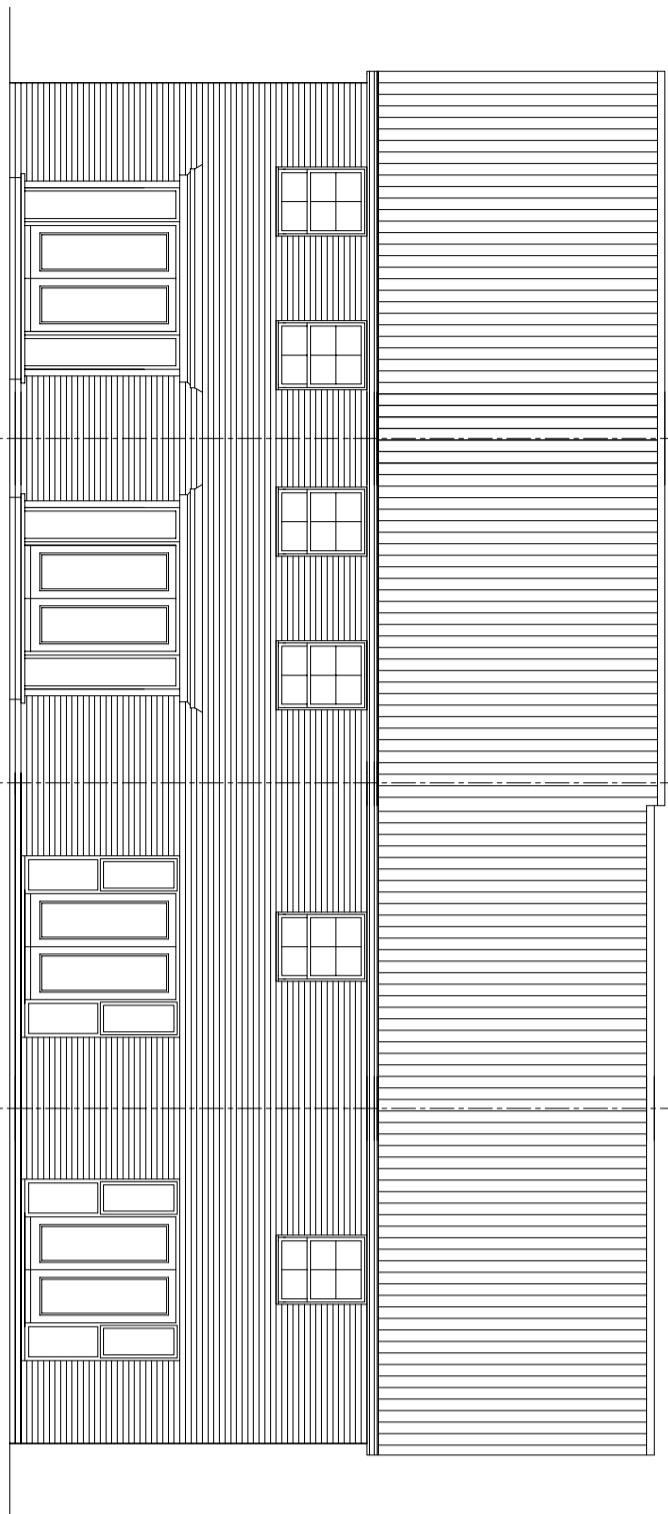


**REAR ELEVATION**

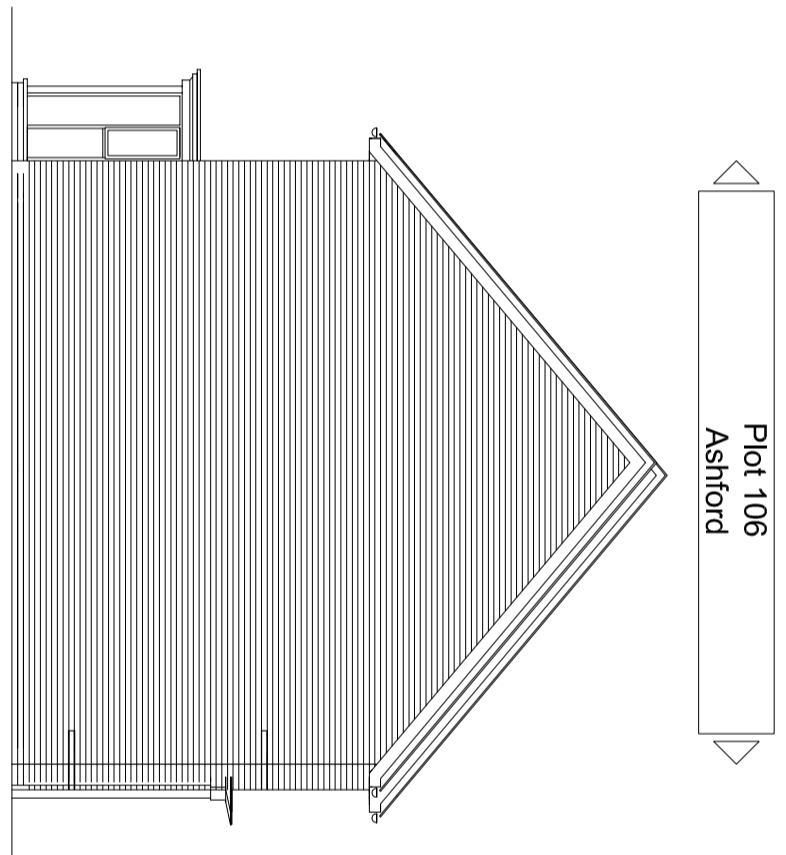


**SIDE ELEVATION (PLOT 106)**


Plot 103 Bampton

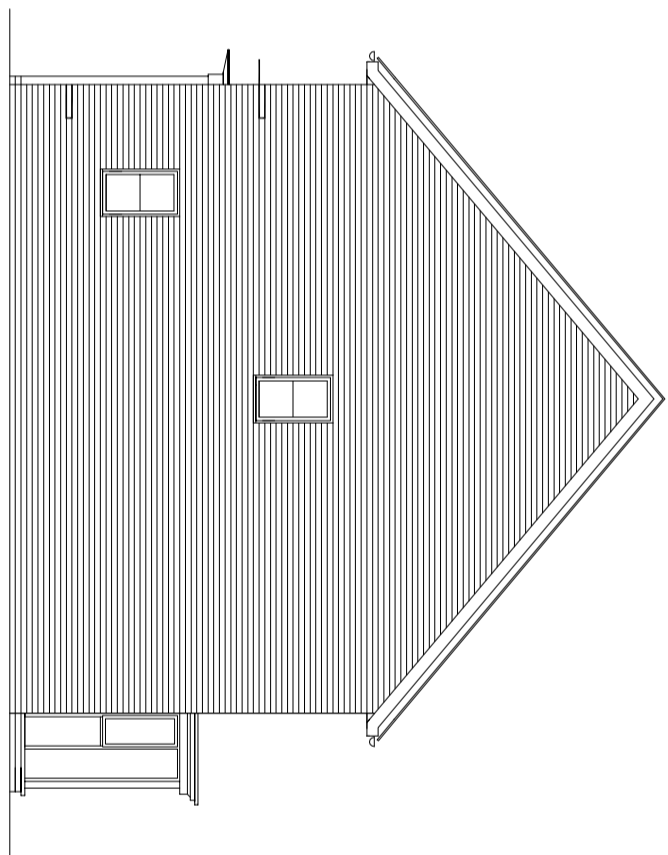

**SIDE ELEVATION (PLOT 103)**

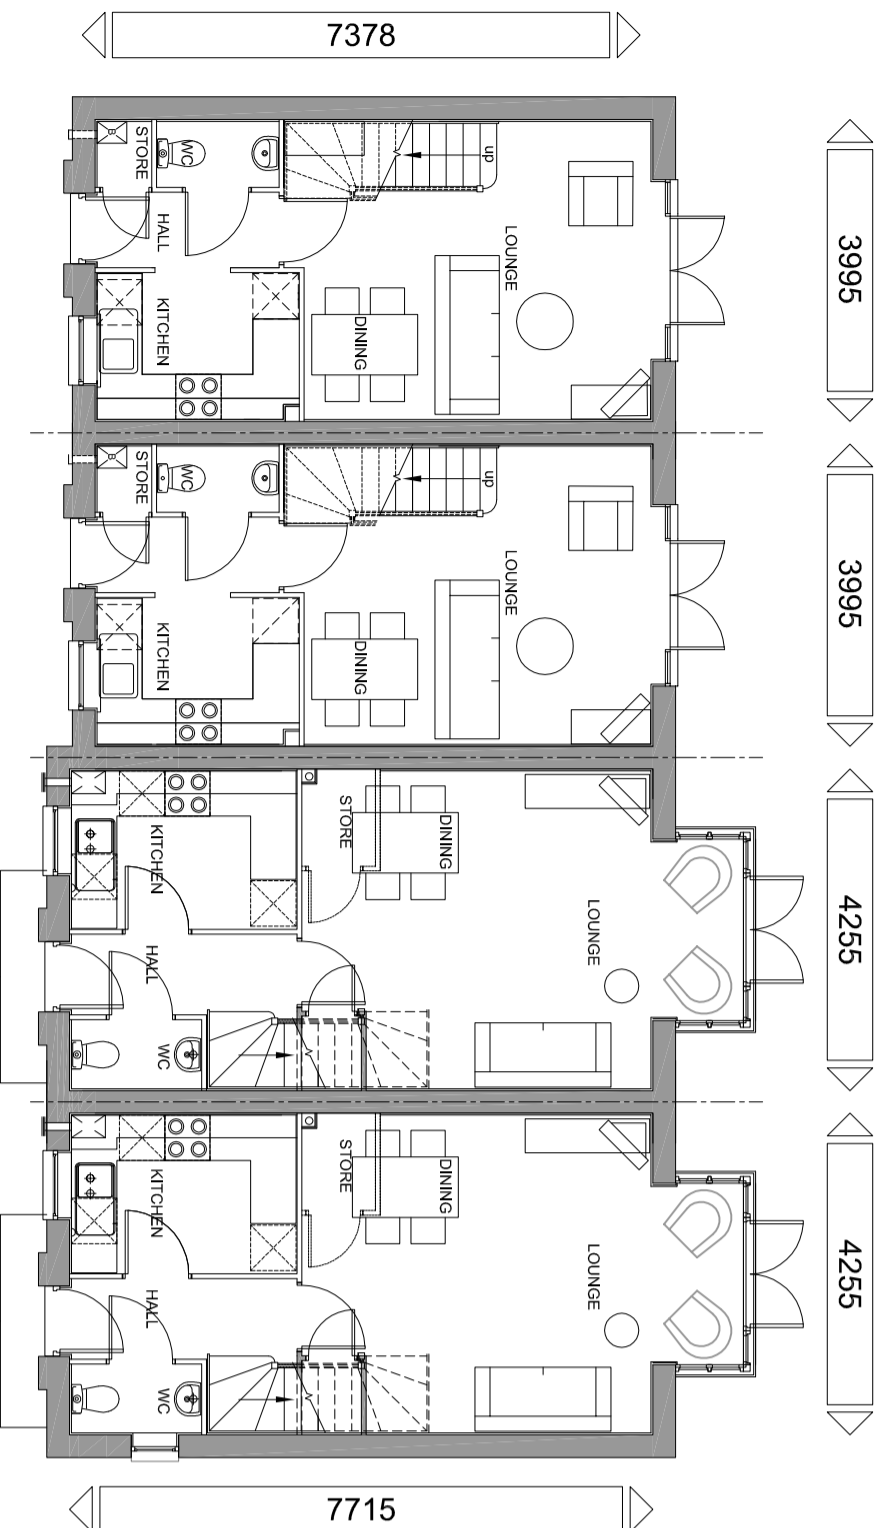

**GROUND FLOOR PLAN**

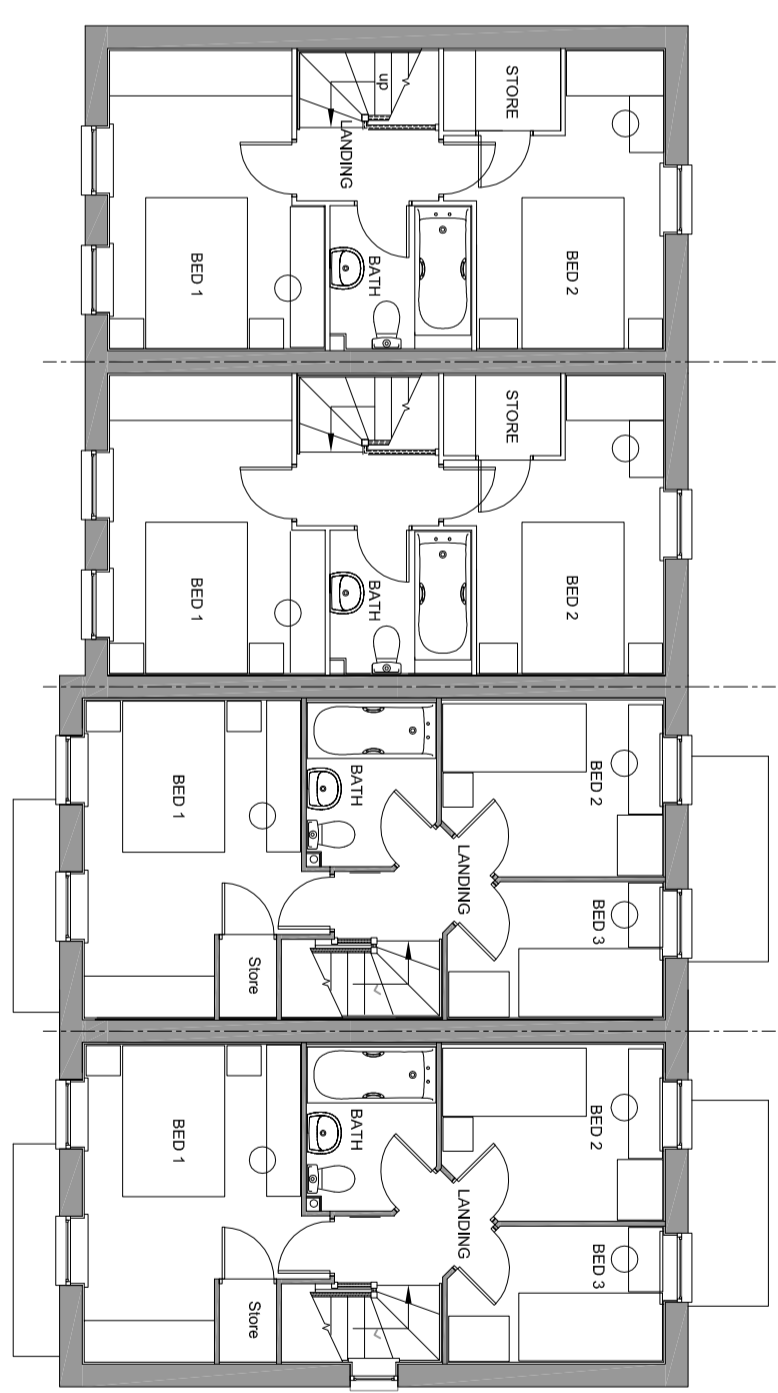

**FIRST FLOOR PLAN**