



FRONT ELEVATION




REAR ELEVATION

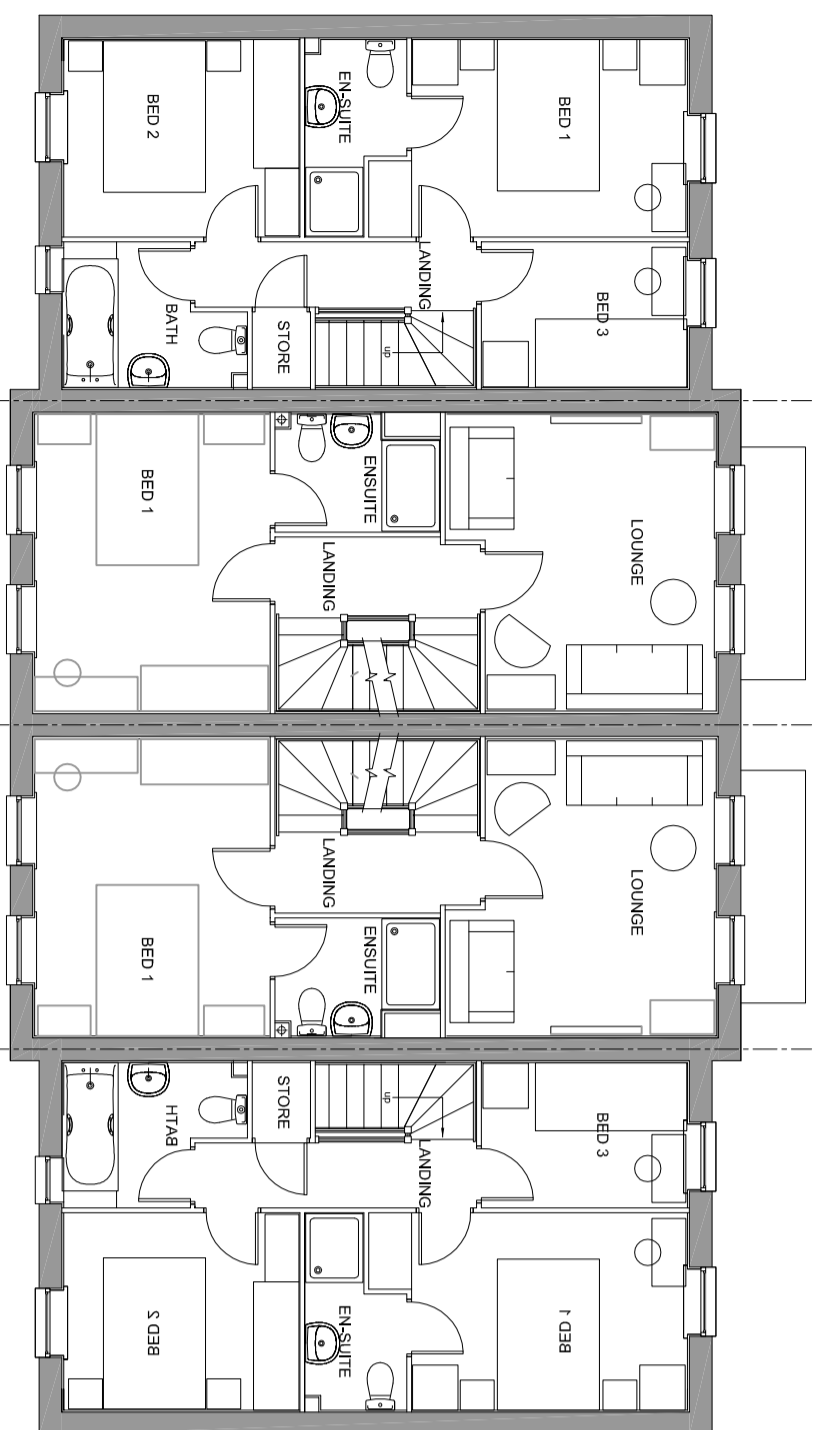


FIRST FLOOR PLAN

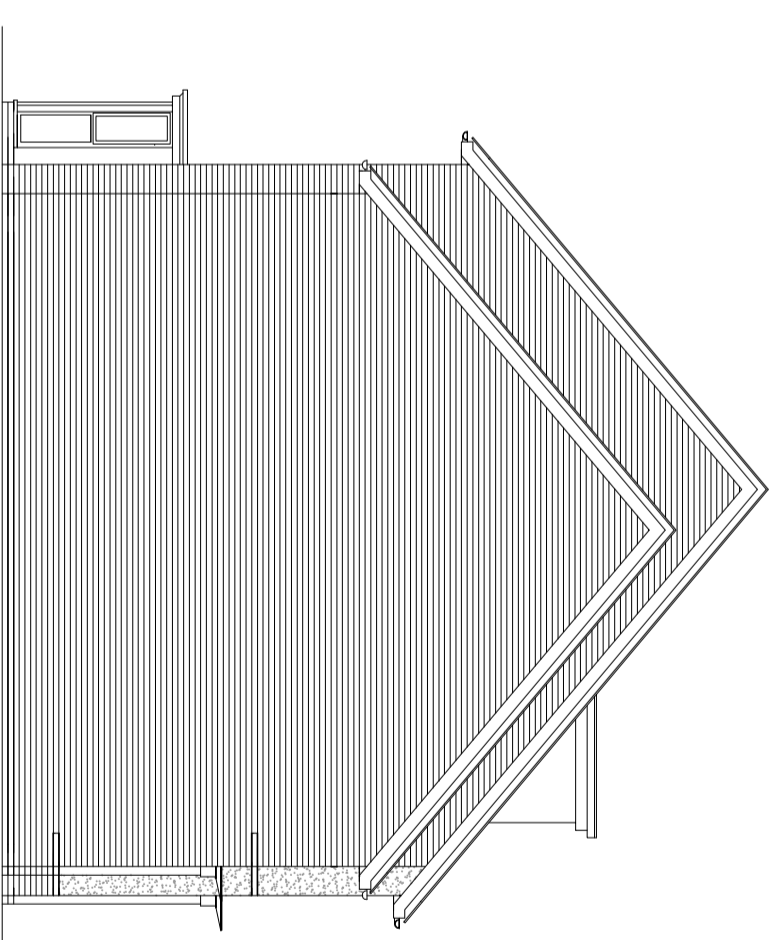

SIDE ELEVATION

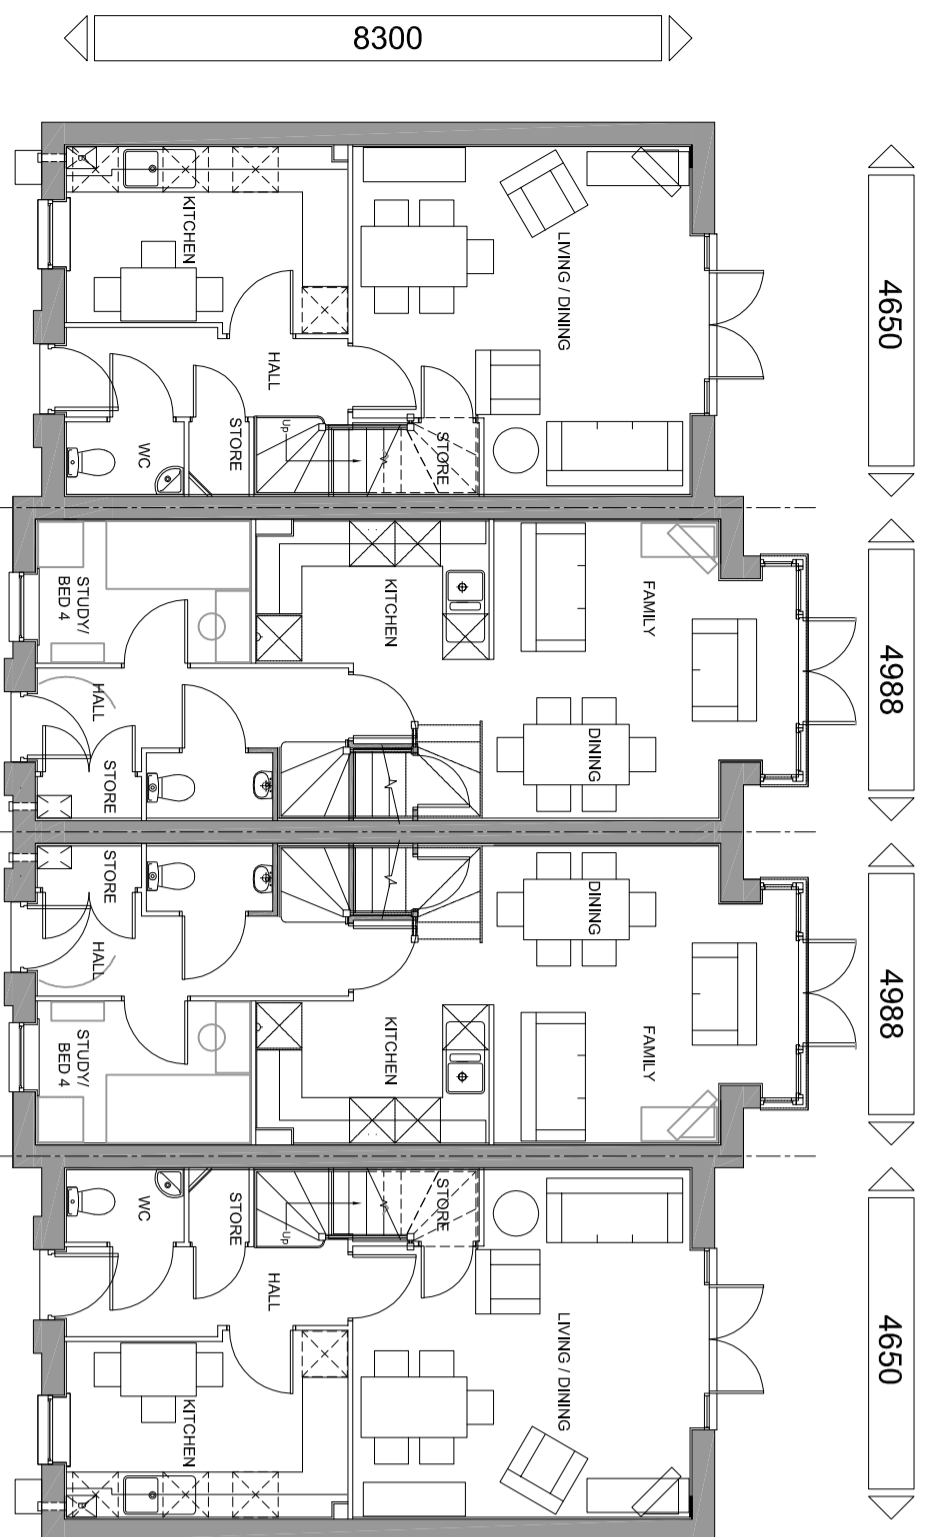

GROUND FLOOR PLAN

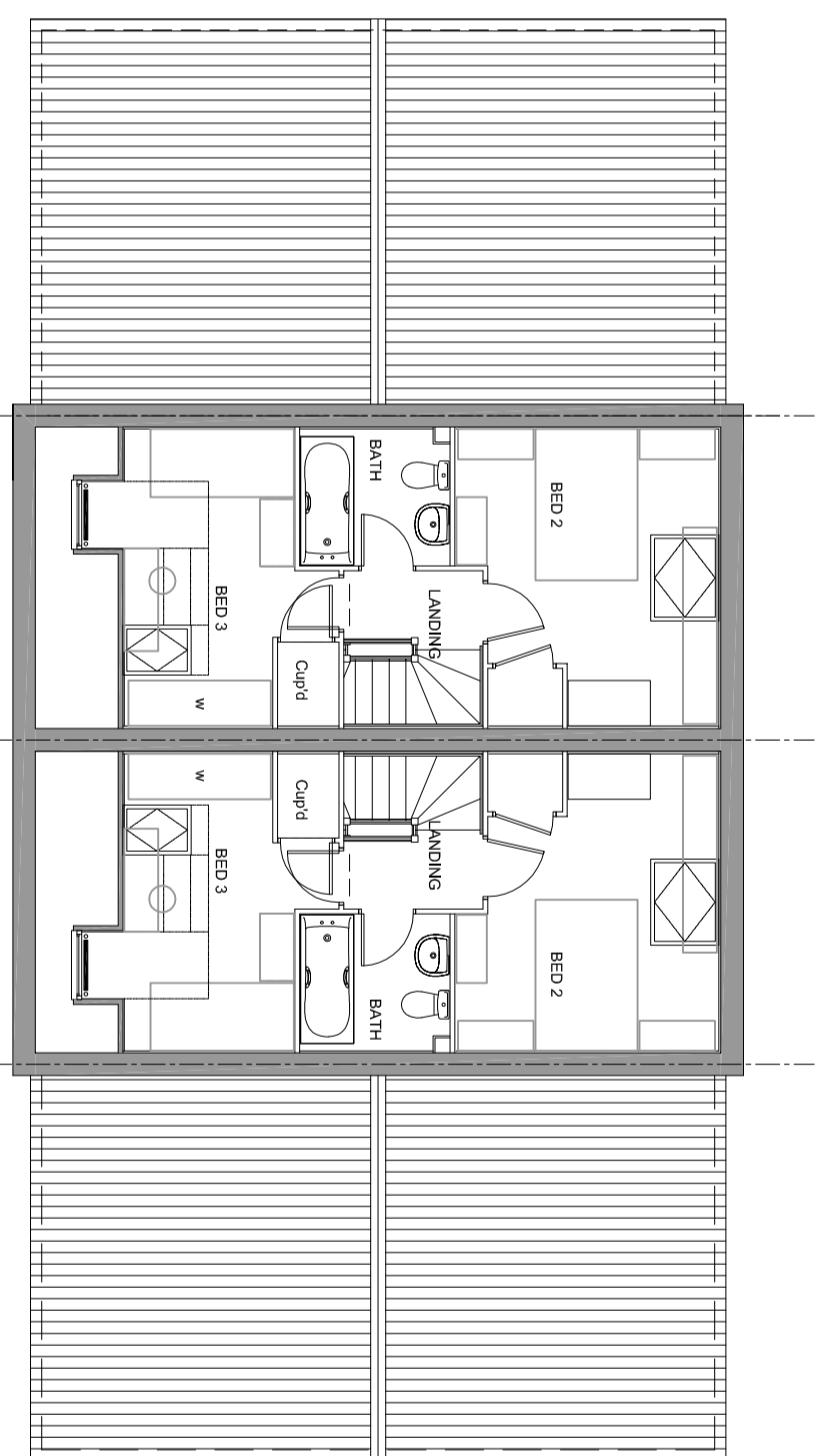

SECOND FLOOR PLAN