




**FRONT ELEVATION**

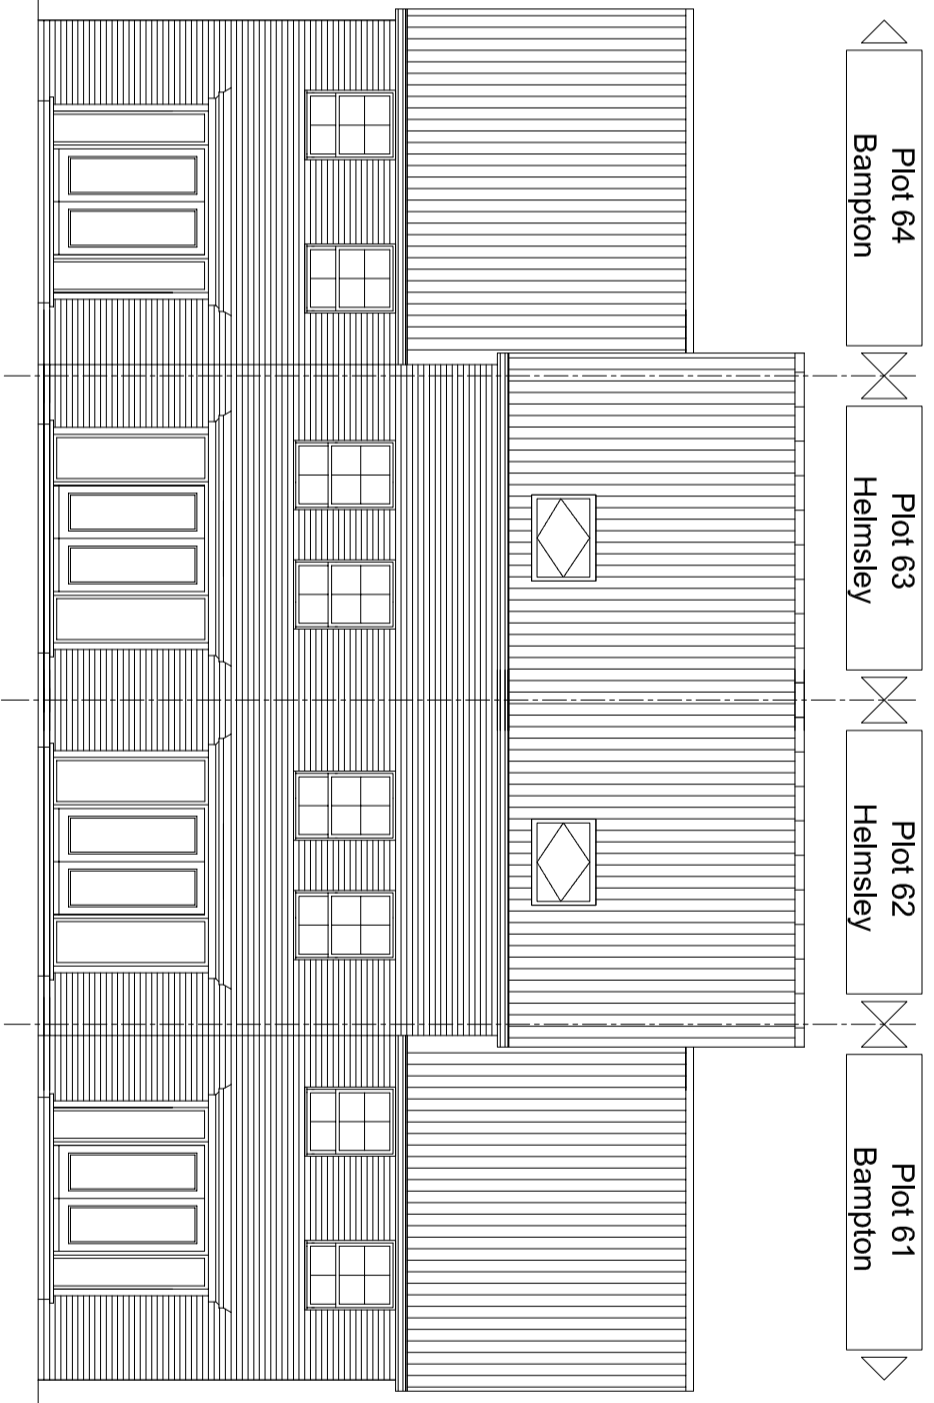


**REAR ELEVATION**

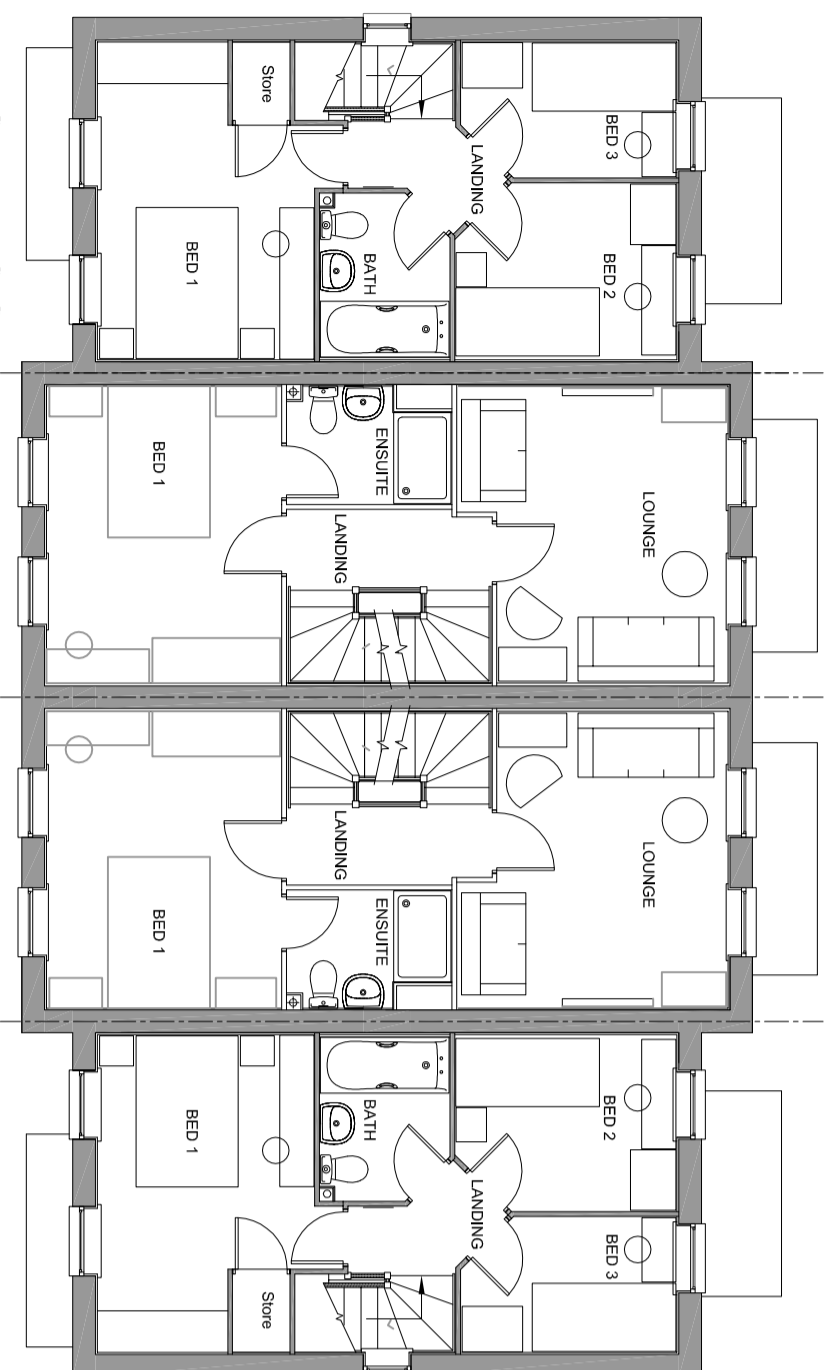


**FIRST FLOOR PLAN**

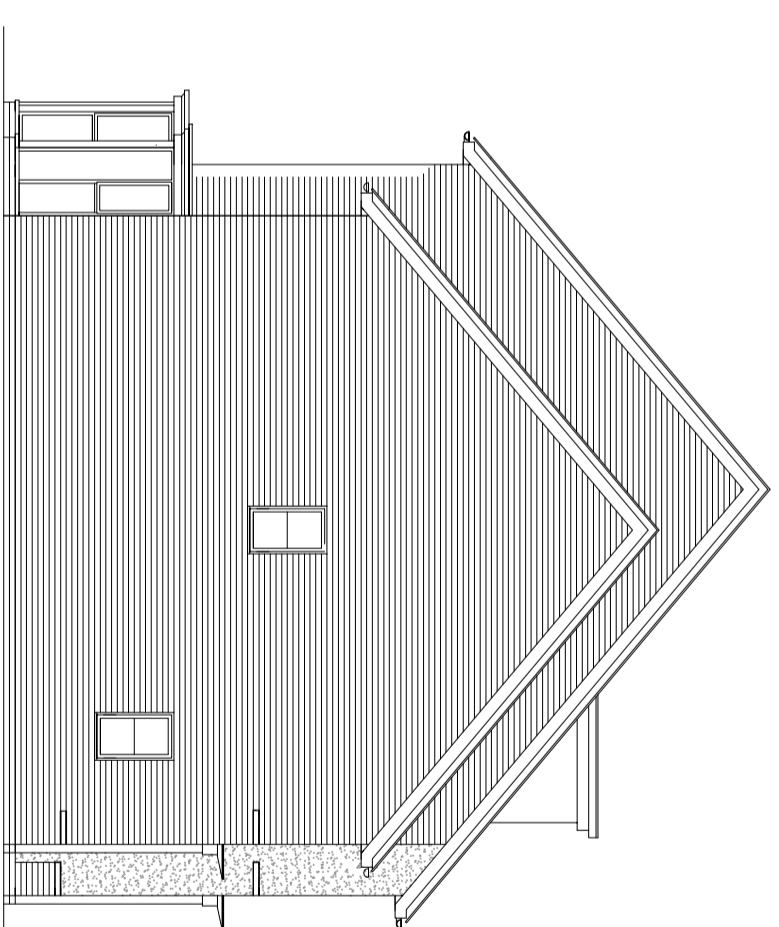

**SIDE ELEVATION**

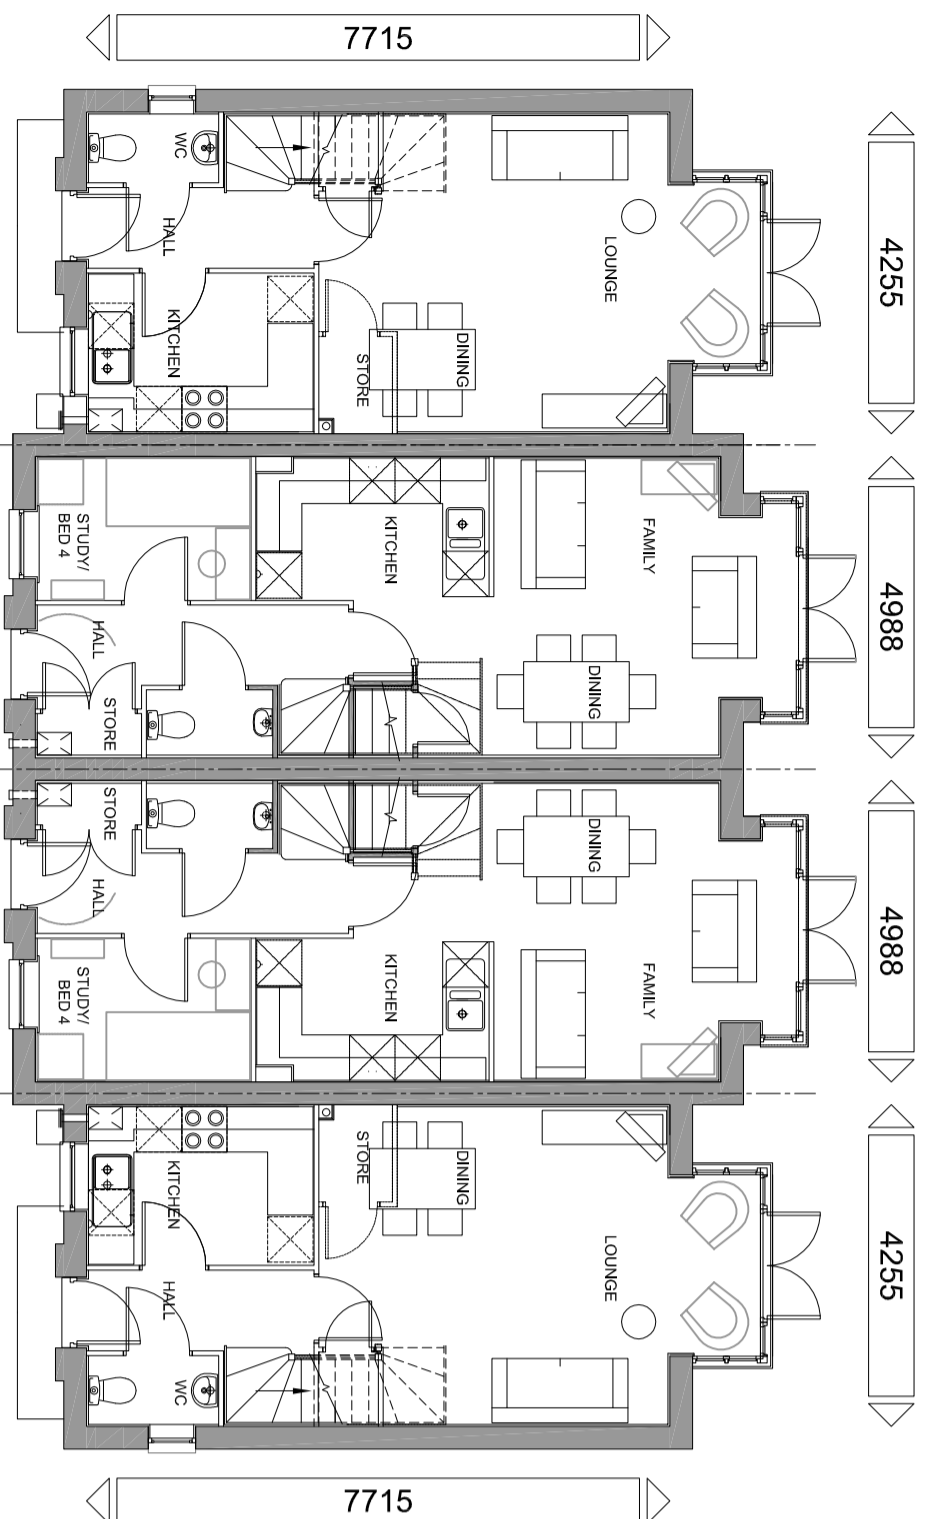

**GROUND FLOOR PLAN**

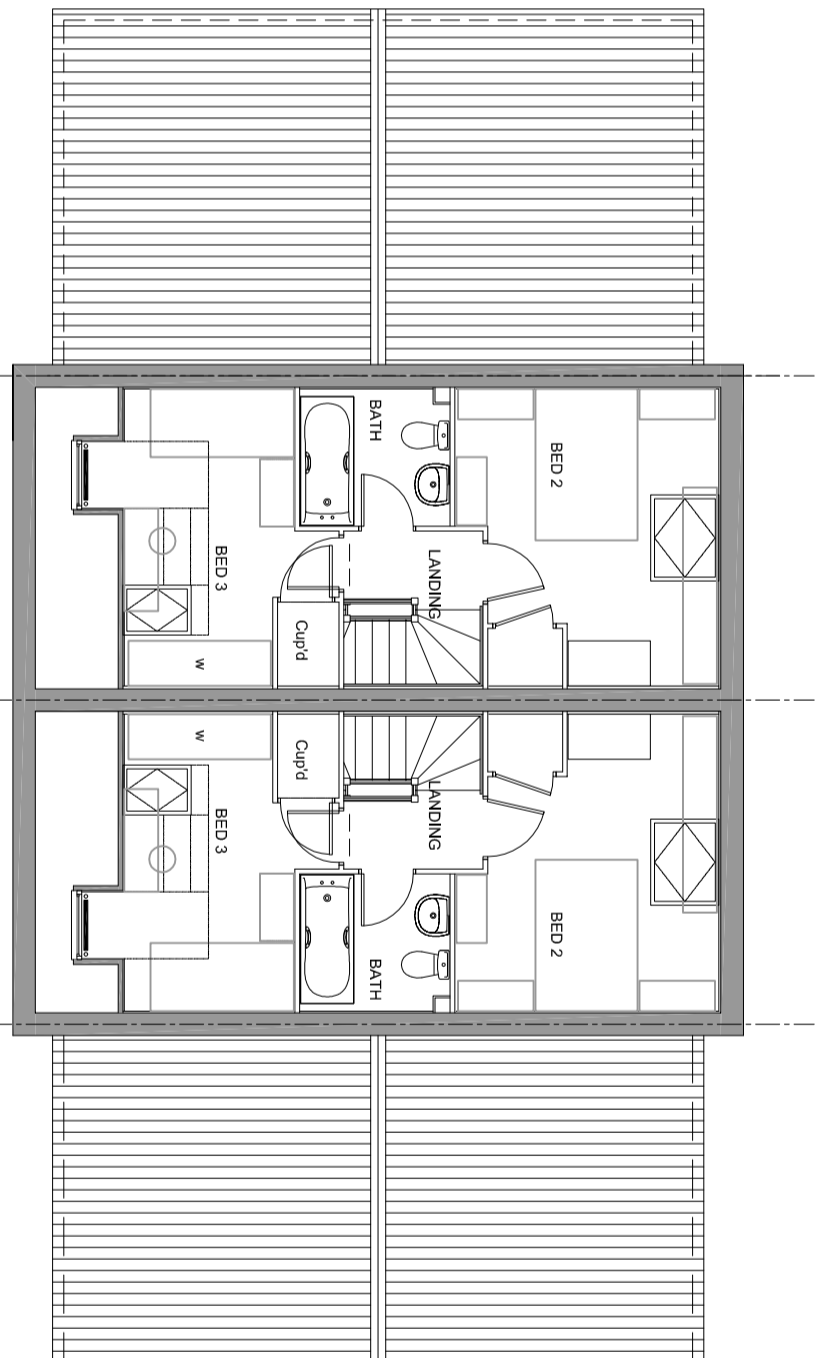

**SECOND FLOOR PLAN**