


FRONT ELEVATION

Plot 91 River Cottage | Plot 92 River Cottage | Plot 93 River Cottage | Plot 94 The Carpenter's Lodge




SIDE ELEVATION


Plot 91 River Cottage

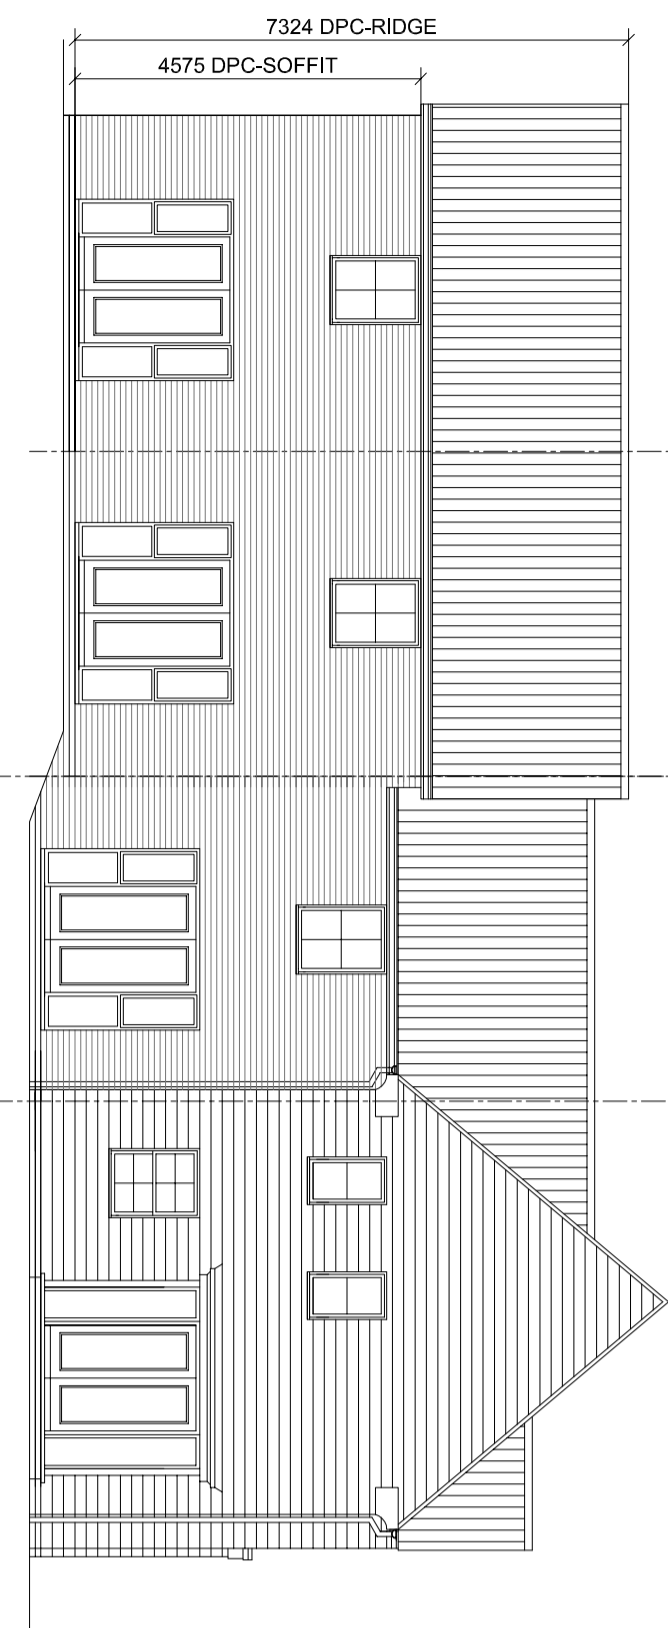


REAR ELEVATION

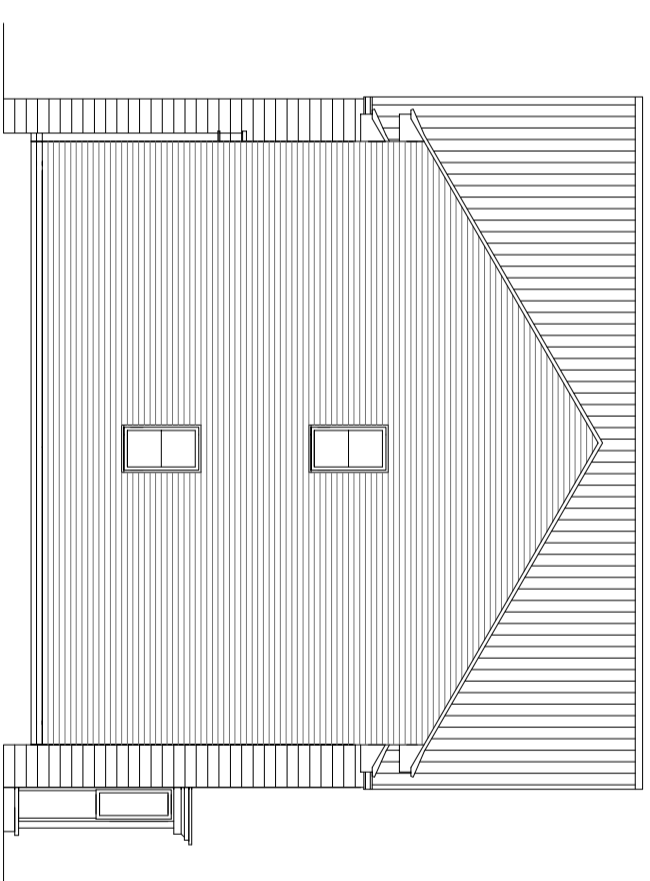

SIDE ELEVATION

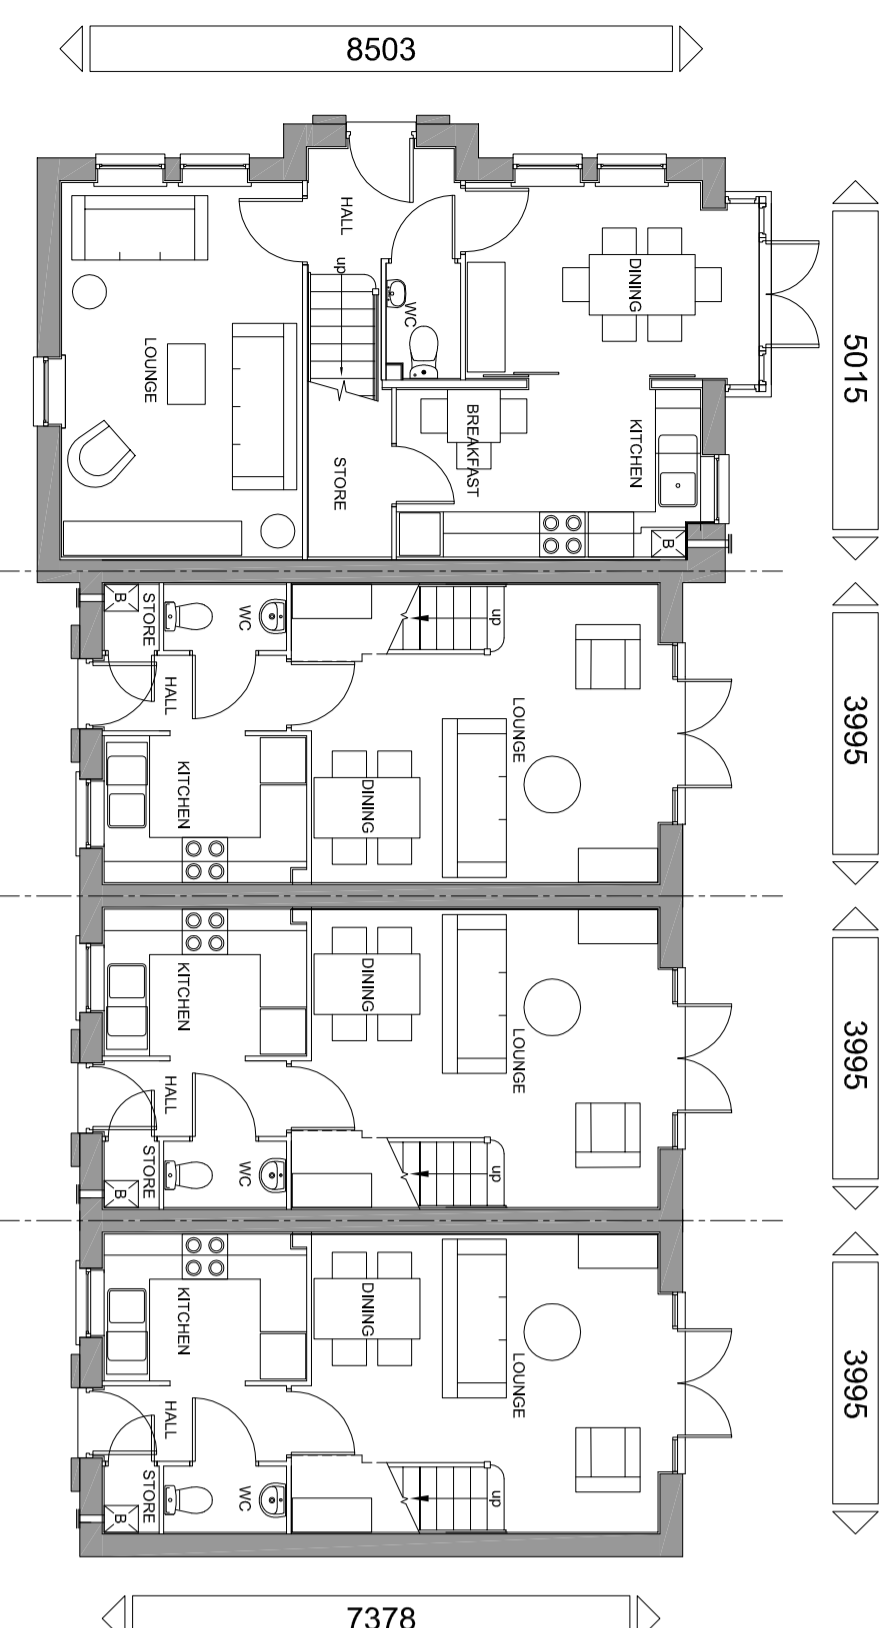

GROUND FLOOR PLAN

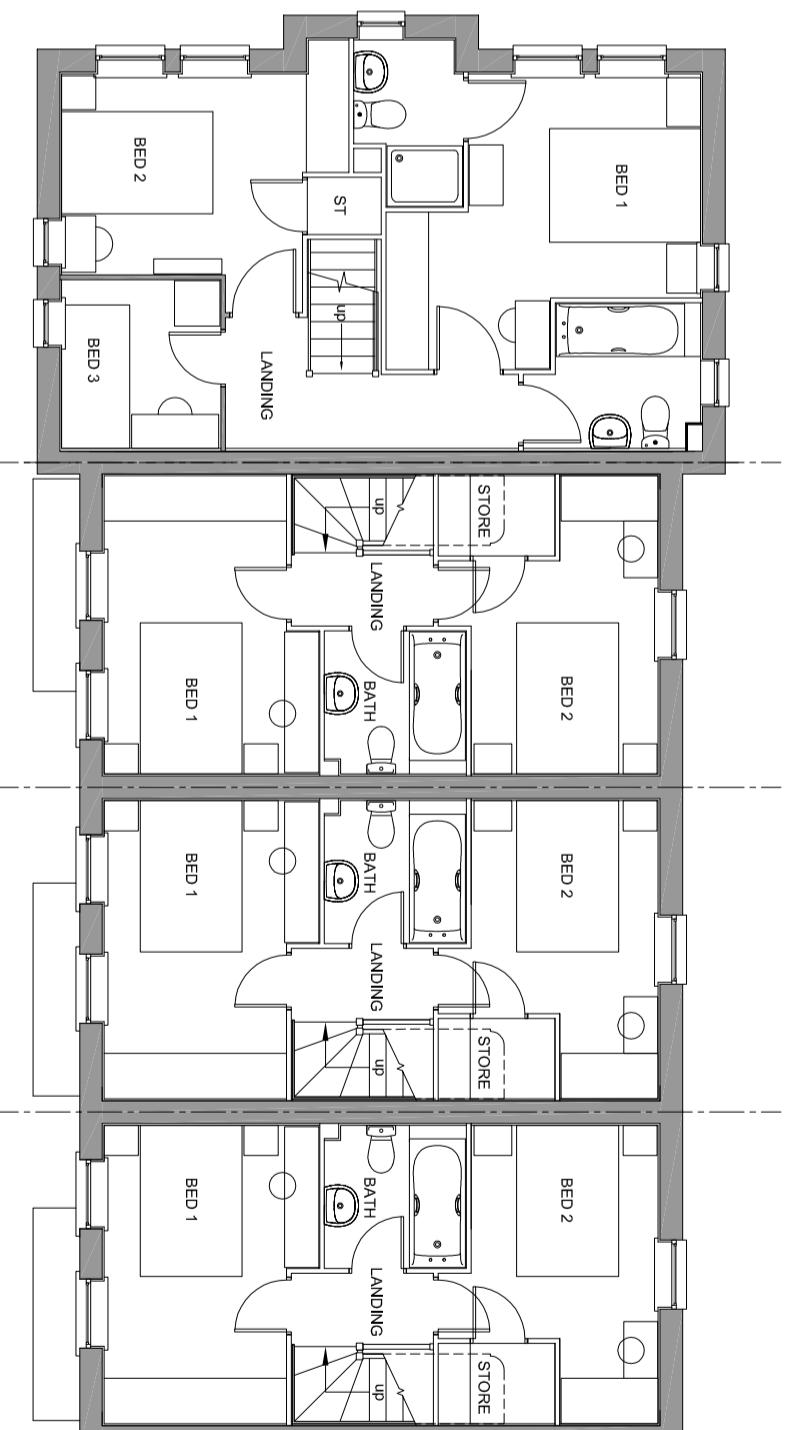

FIRST FLOOR PLAN