



FRONT ELEVATION

Plot 99 Ashford Plot 100 Ashford Plot 101 Bampton Plot 102 Bampton

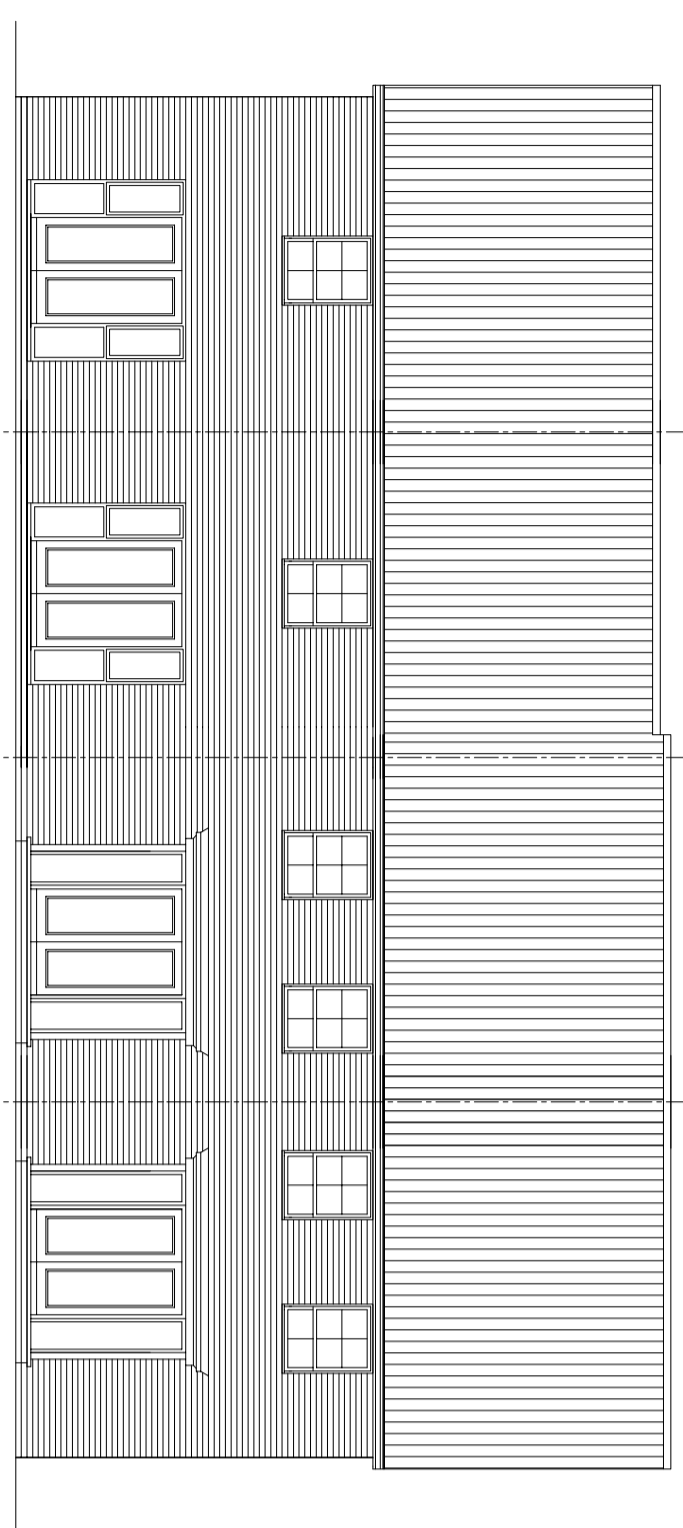


REAR ELEVATION

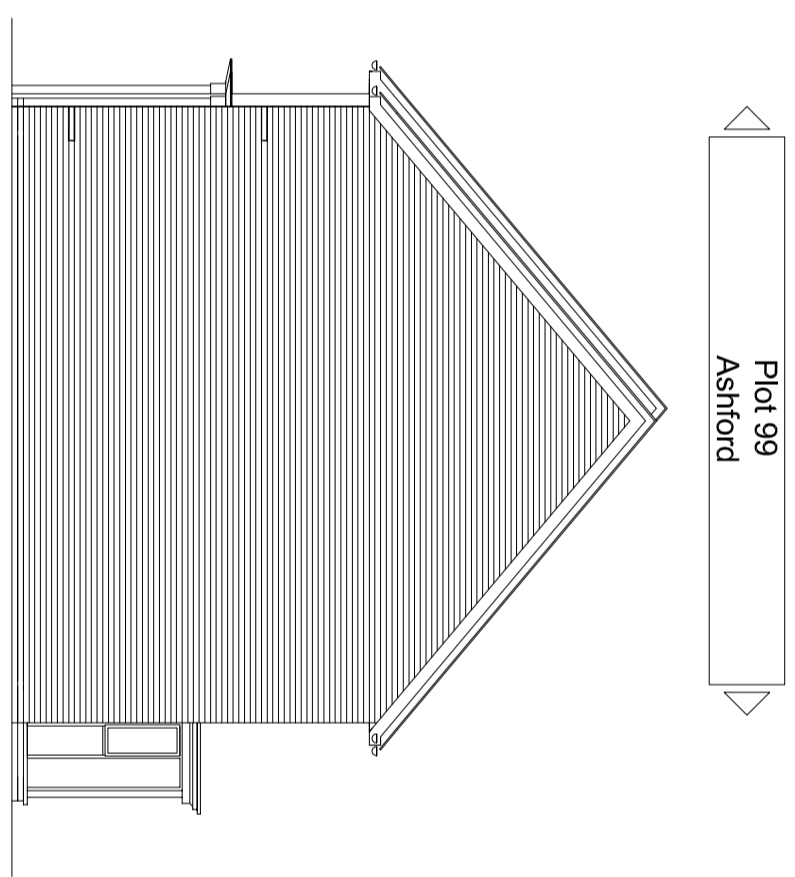


SIDE ELEVATION (PLOT 99)


Plot 102 Bampton Plot 99 Ashford

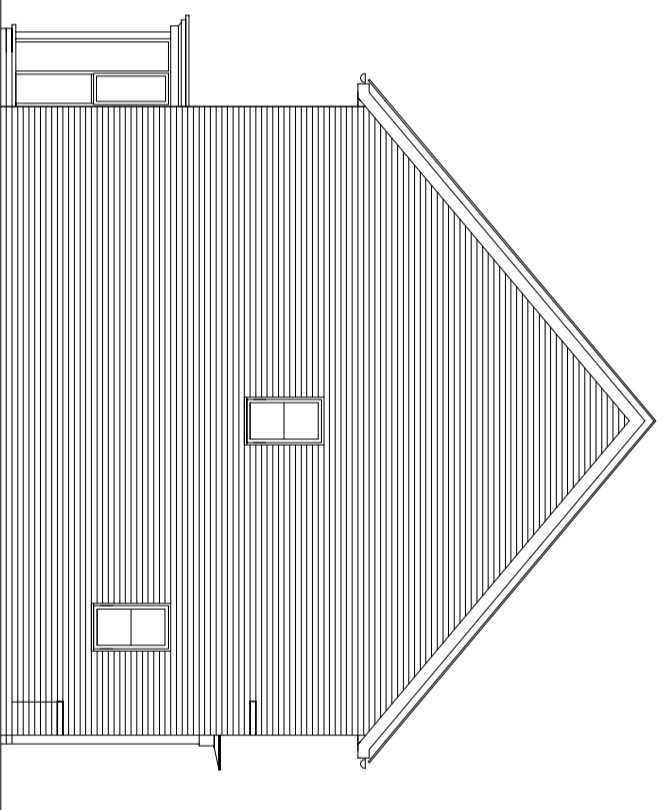

SIDE ELEVATION (PLOT 102)

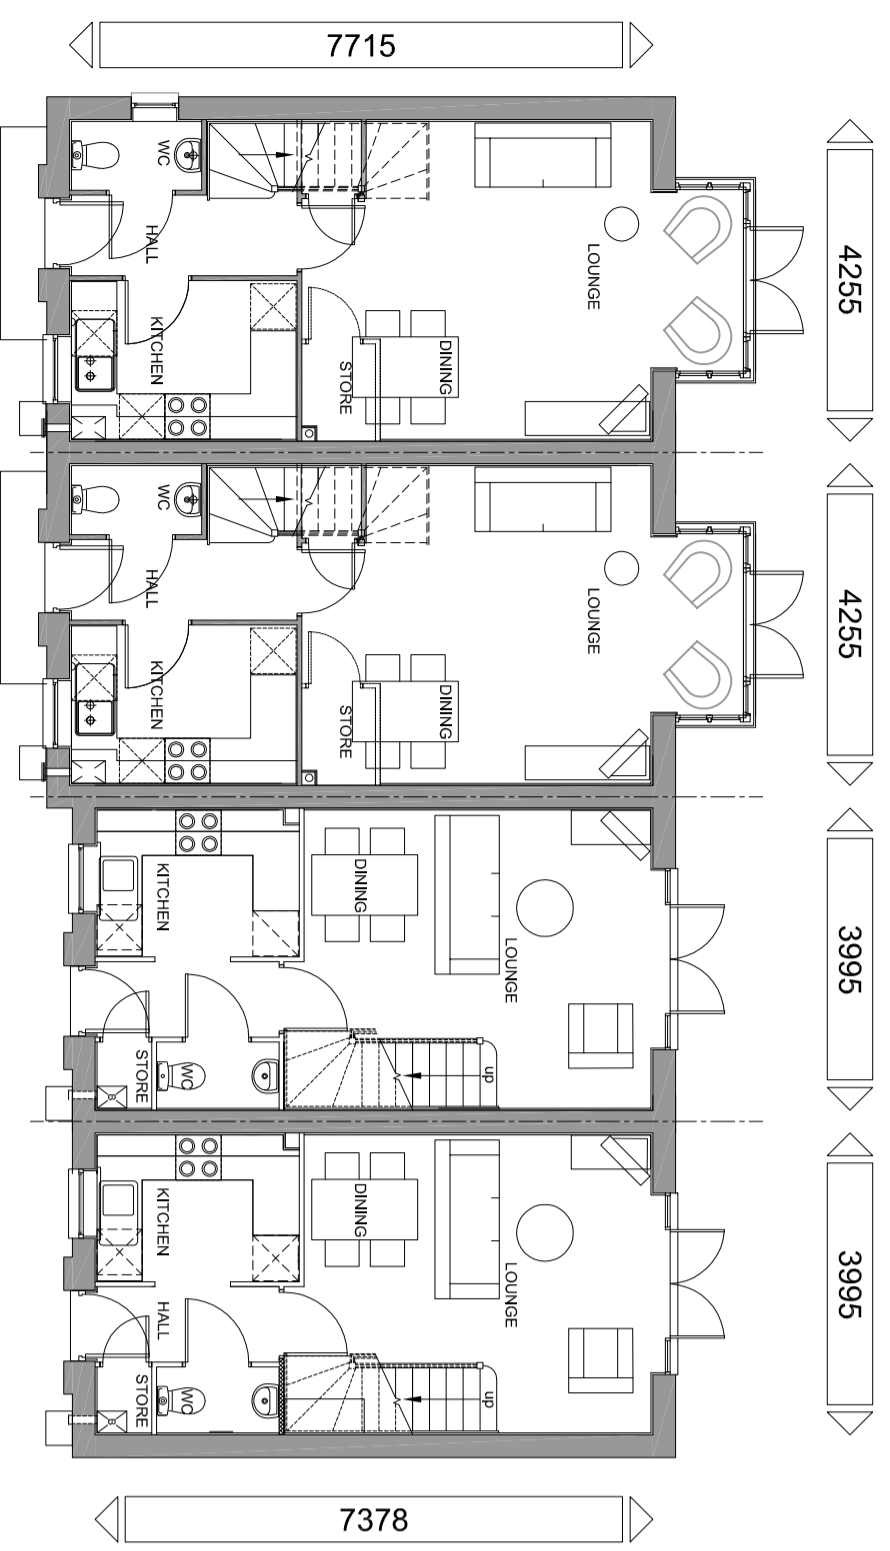

GROUND FLOOR PLAN

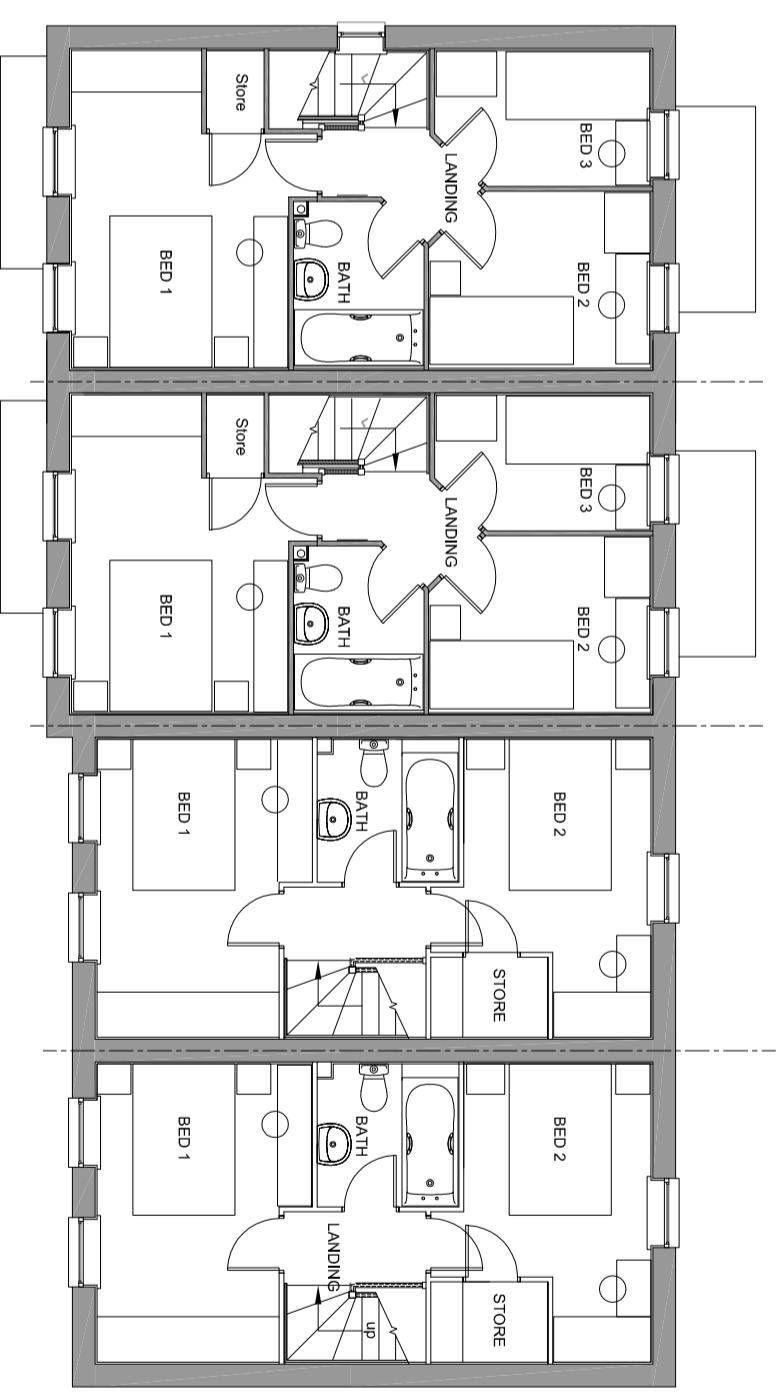

FIRST FLOOR PLAN